


Project Title :SRI SHIV LAL RAM

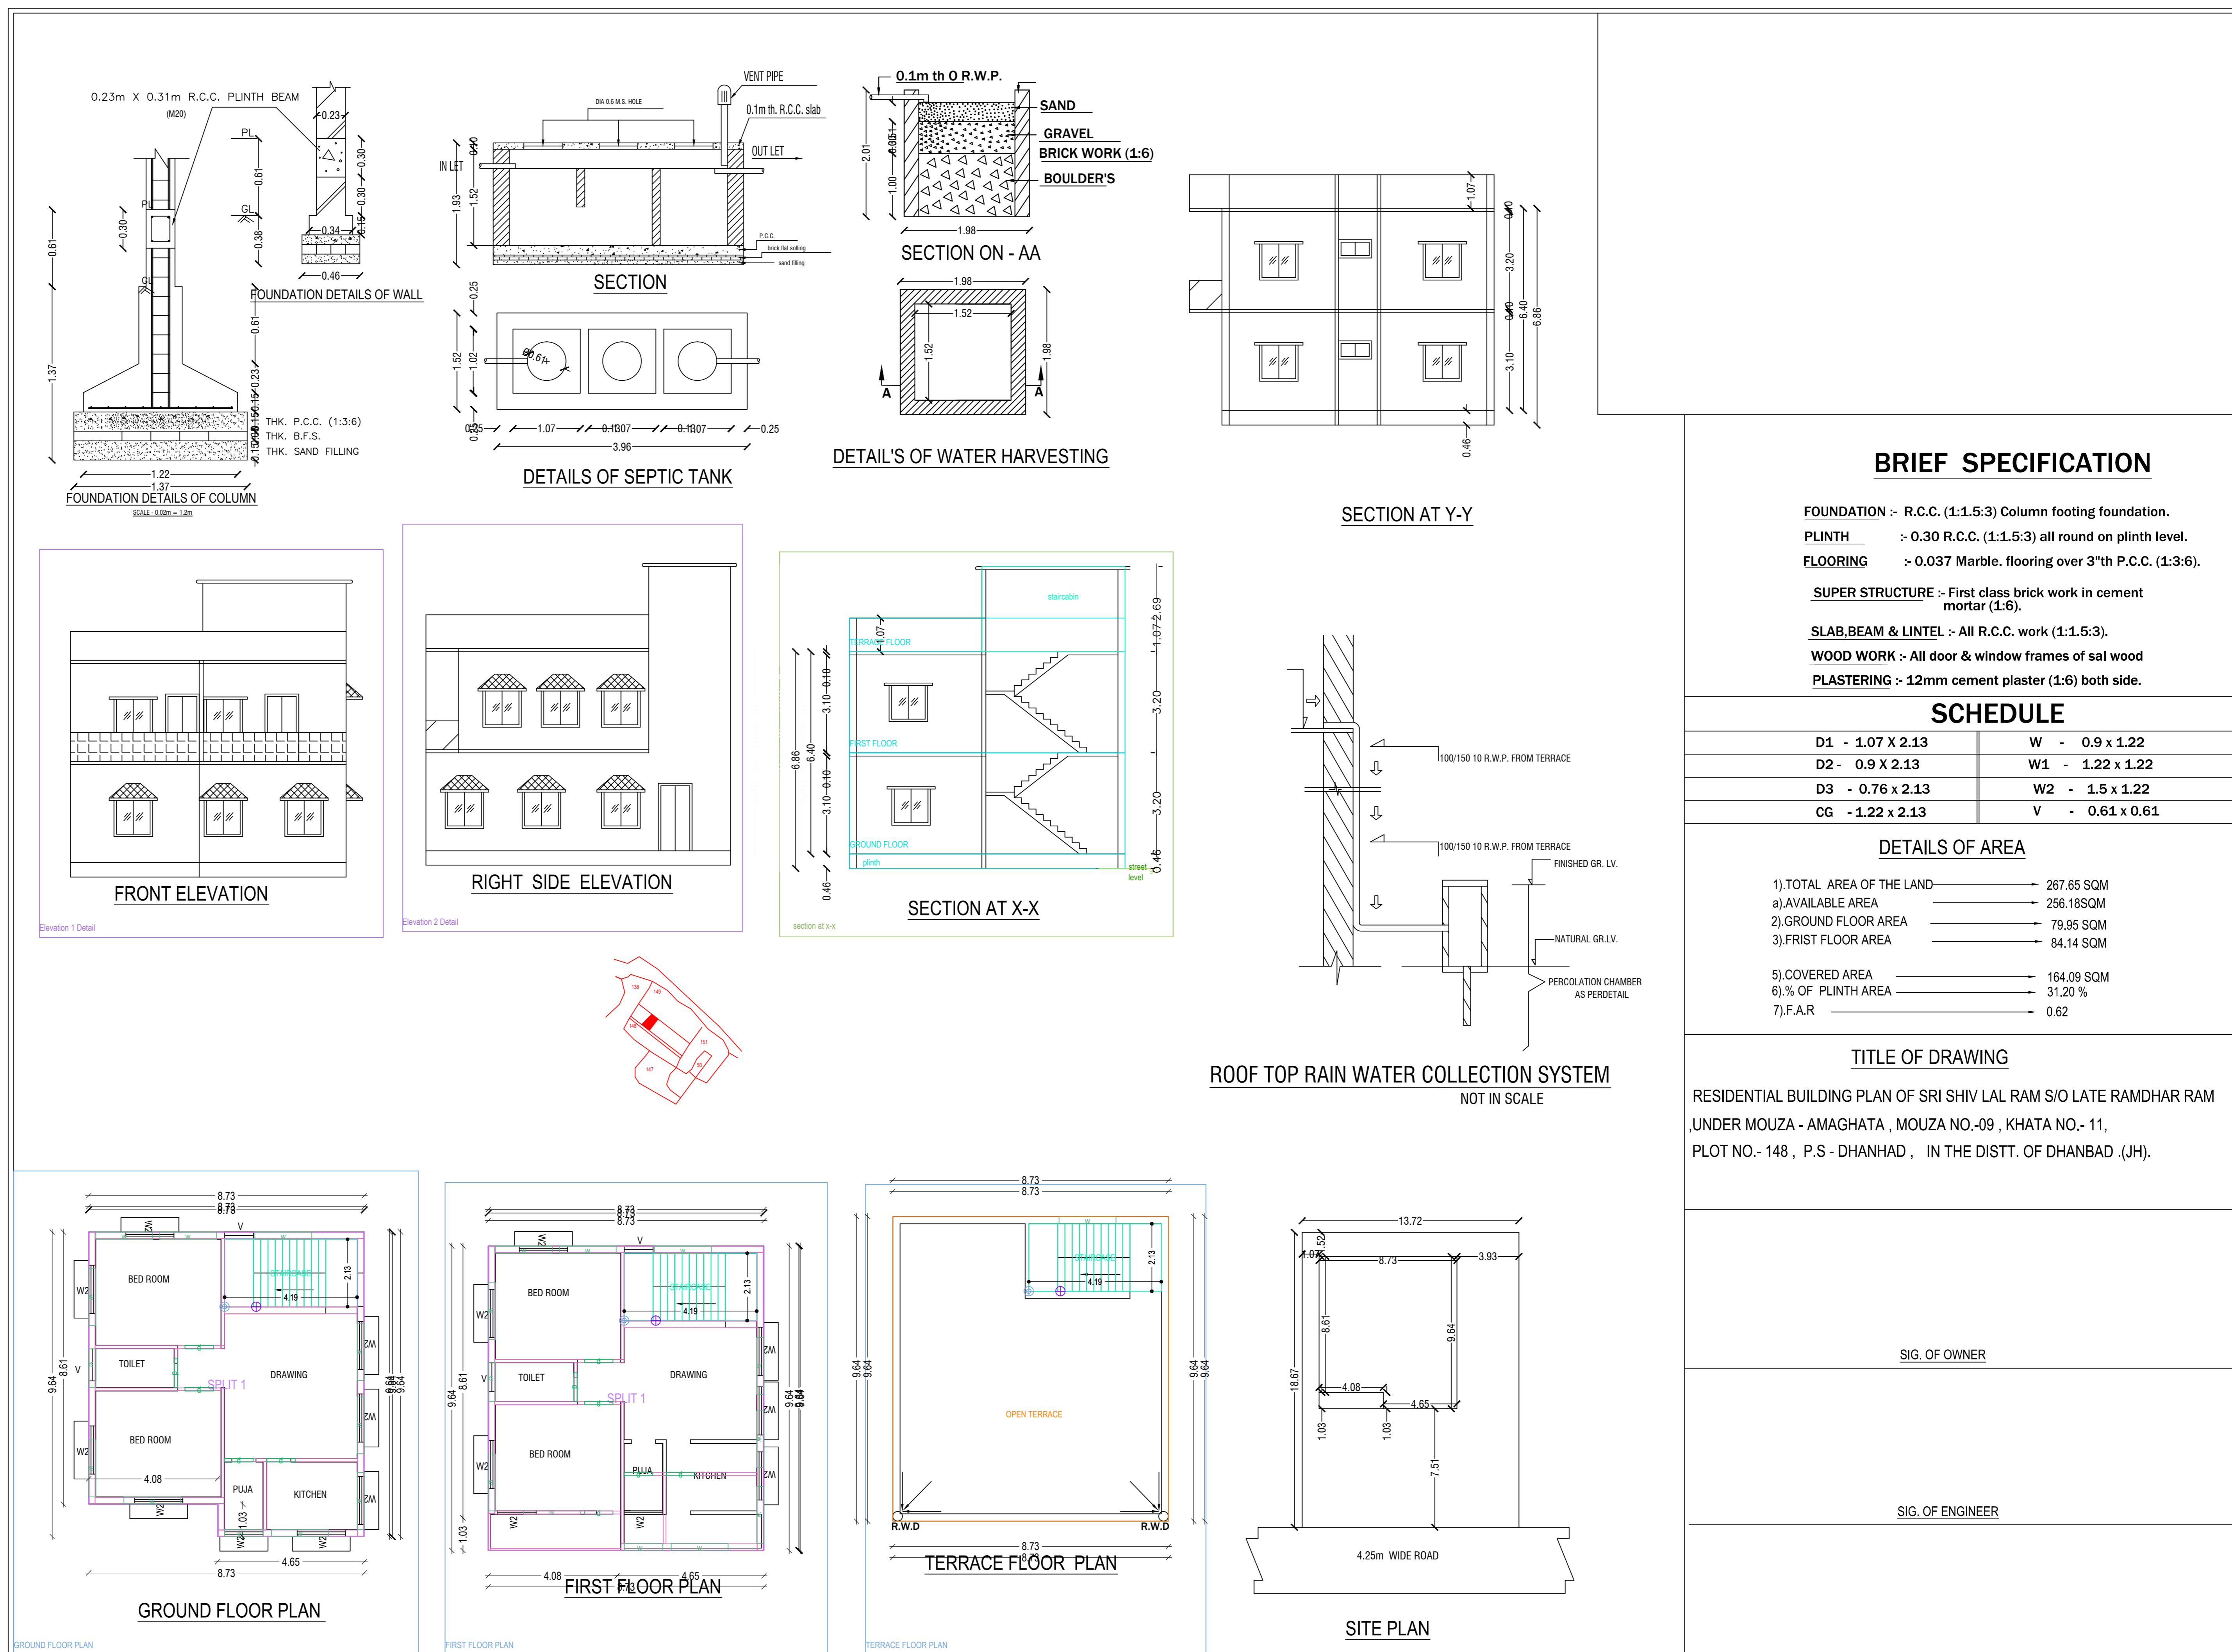

**BRIEF SPECIFICATION**

**FOUNDATION** :- R.C.C. (1:1.5:3) Column footing foundation.  
**PLINTH** :- 0.30 R.C.C. (1:1.5:3) all round on plinth level.  
**FLOORING** :- 0.037 Marble, flooring over 3"th P.C.C. (1:3:6).  
**SUPER STRUCTURE** :- First class brick work in cement mortar (1:6).  
**SLAB,BEAM & LINTEL** :- All R.C.C. work (1:1.5:3).  
**WOOD WORK** :- All door & window frames of sal wood  
**PLASTERING** :- 12mm cement plaster (1:6) both side.

**SCHEDULE**

D1 - 1.07 X 2.13	W - 0.9 x 1.22
D2 - 0.9 X 2.13	W1 - 1.22 x 1.22
D3 - 0.76 x 2.13	W2 - 1.5 x 1.22
CG - 1.22 x 2.13	V - 0.61 x 0.61

**DETAILS OF AREA**

1).TOTAL AREA OF THE LAND	267.65 SQM
a).AVAILABLE AREA	256.18SQM
2).GROUND FLOOR AREA	79.95 SQM
3).FRIST FLOOR AREA	84.14 SQM
5).COVERED AREA	164.09 SQM
6).% OF PLINTH AREA	31.20 %
7).F.A.R	0.62

**TITLE OF DRAWING**

RESIDENTIAL BUILDING PLAN OF SRI SHIV LAL RAM S/O LATE RAMDHAR RAM  
 ,UNDER MOUZA - AMAGHATA , MOUZA NO.-09 , KHATA NO.- 11,  
 PLOT NO.- 148 , P.S - DHANHAD , IN THE DISTT. OF DHANBAD ,(JH).

SIG. OF OWNER

SIG. OF ENGINEER