


Project Title :sabita devi

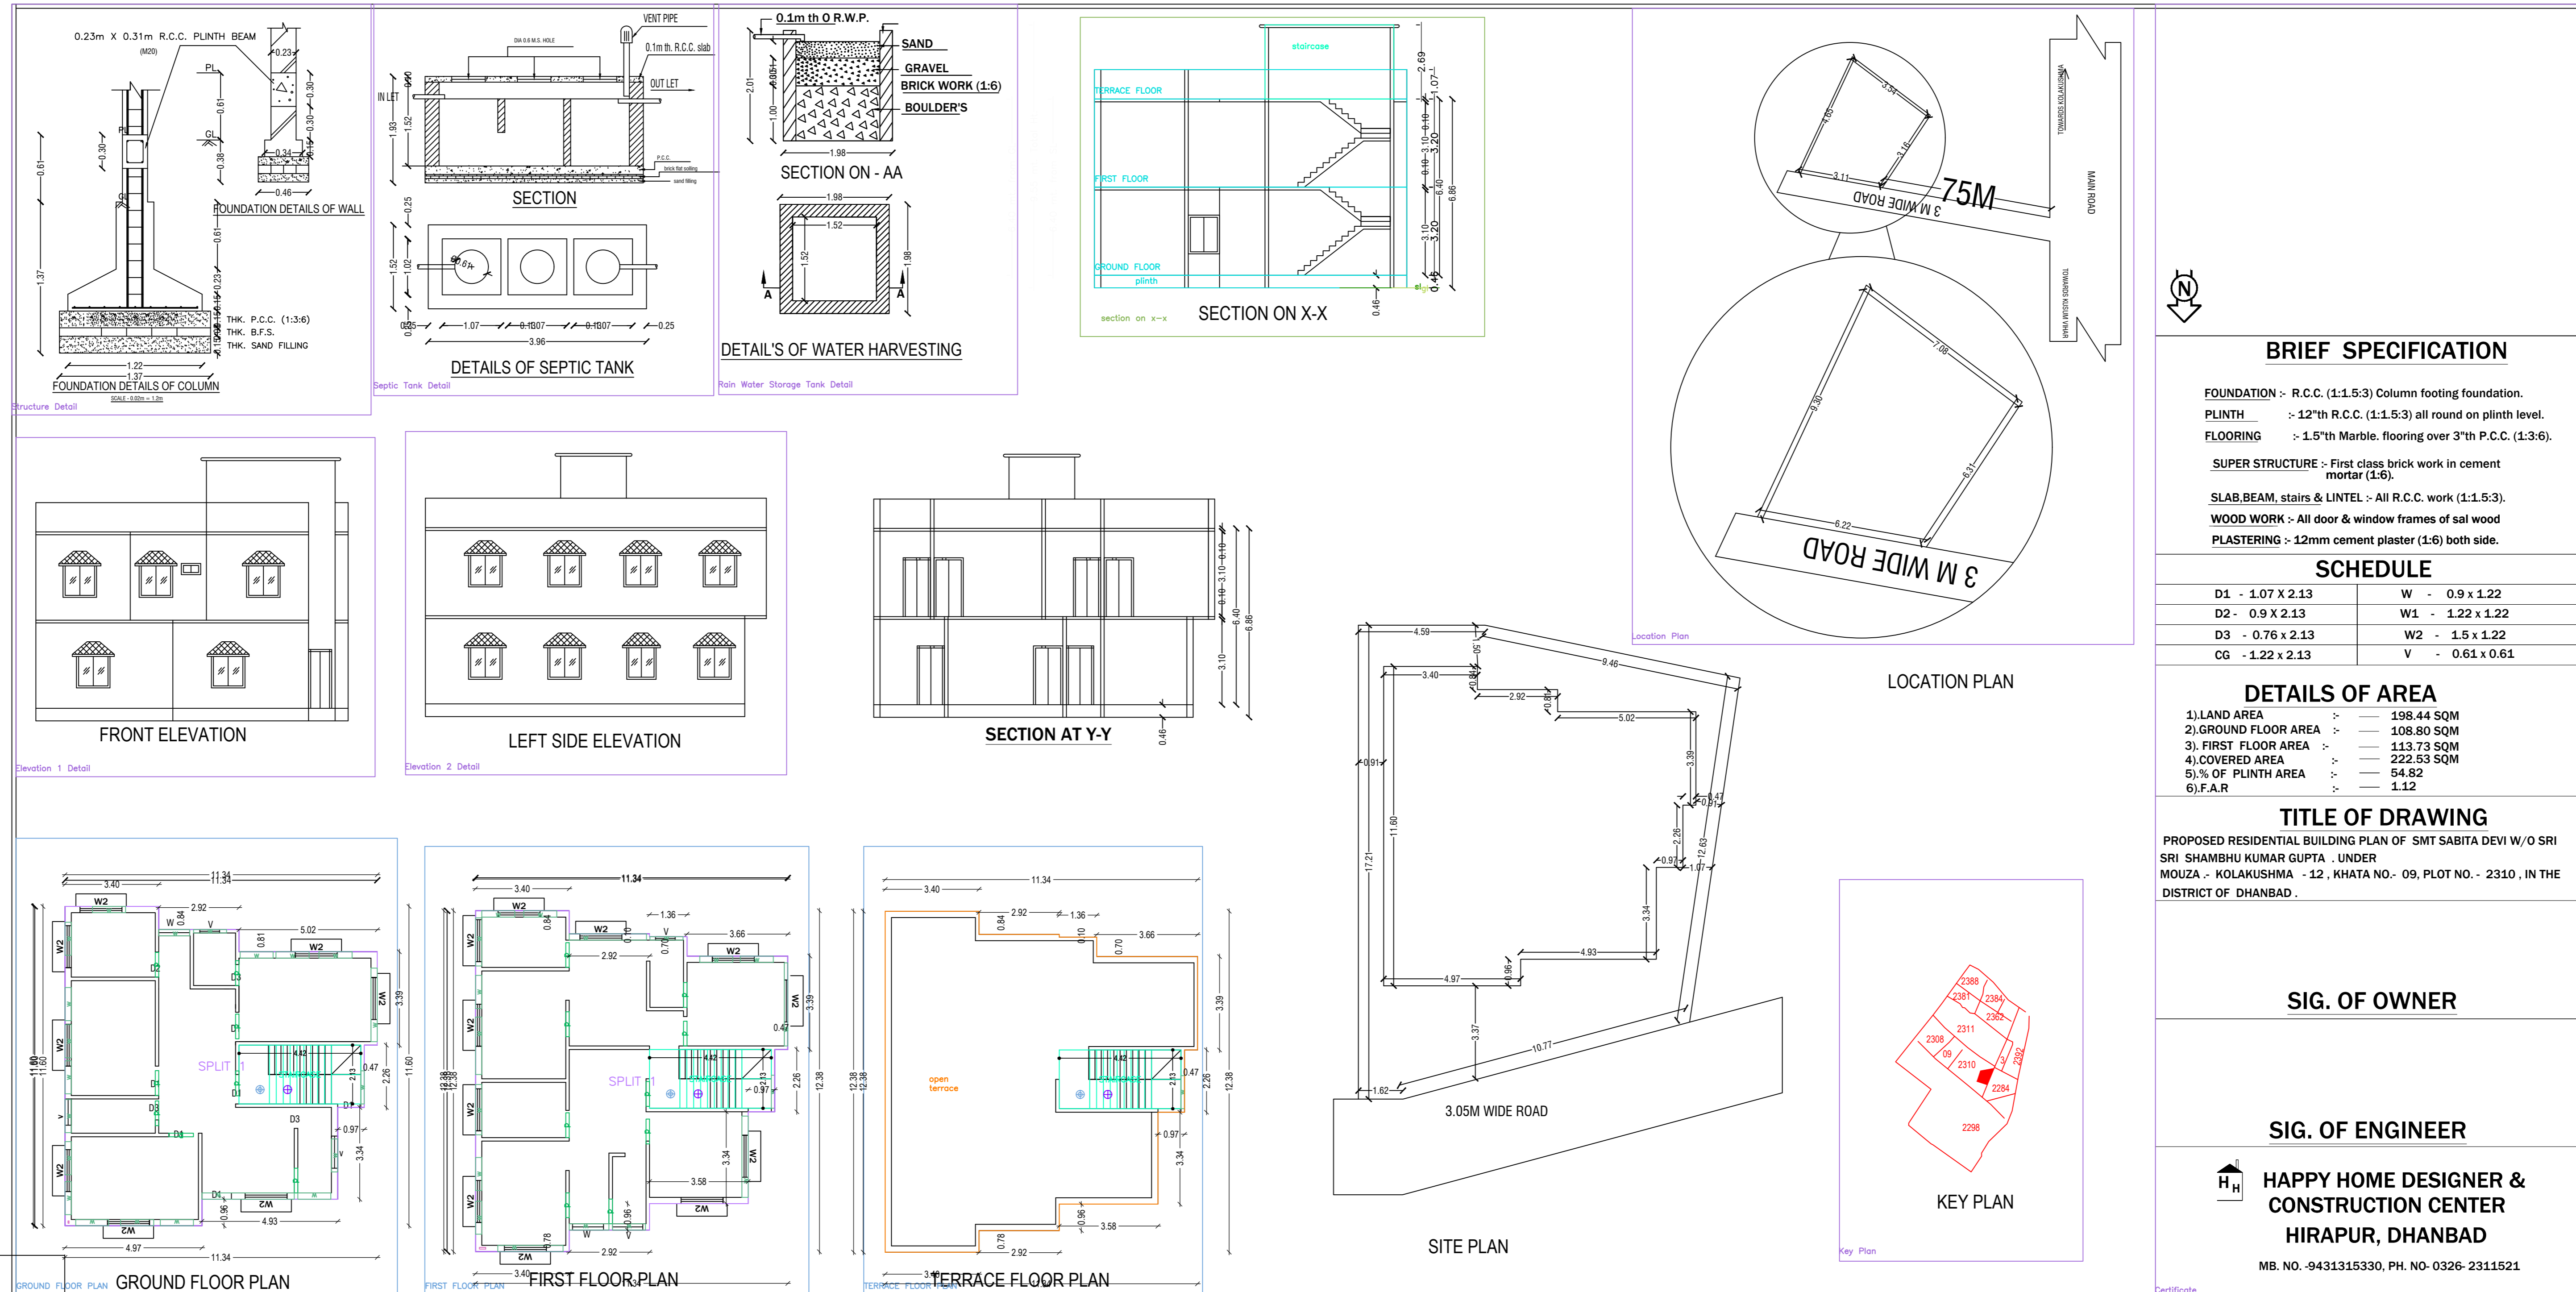

| AREA STATEMENT DHANBAD MUNICIPAL CORPORATION | | VERSION NO. 1.0.11 |
|--|--|--------------------------|
| PROJECT DETAILS | | VERSION DATE: 20/03/2018 |
| Plot No. : | Plot Use: Residential | |
| Project Name: DHANBAD URBAN LOCAL BODIES | Plot Location: Residential (Residential) | |
| Application Type: General Proposal | Plot No. : | |
| Project Type: Building Permission | Plot No. : | |
| Nature of Development: New | Plot No. : | |
| Location: Dhhanbad | Plot No. : | |
| Site Location: NA | Plot No. : | |
| Map Reference Name: - | Plot No. : | |
| Map No. : | Plot No. : | |
| Road/Street: - | Plot No. : | |
| | Plot No. : | |
| | Plot No. : | |
| | Plot No. : | |

| COLOR INDEX | |
|-------------------------------|--------|
| PLAT BOUNDARY | Black |
| ABUTTING ROAD | Red |
| PROPOSED WORK (COVERAGE AREA) | Green |
| EXISTING (To be retained) | Blue |
| EXISTING (To be demolished) | Yellow |

| COLOR INDEX | |
|-------------------------------|--------|
| PLAT BOUNDARY | Black |
| ABUTTING ROAD | Red |
| PROPOSED WORK (COVERAGE AREA) | Green |
| EXISTING (To be retained) | Blue |
| EXISTING (To be demolished) | Yellow |

| SCHEDULE | |
|------------------|------------------|
| D1 - 1.07 X 2.13 | W - 0.9 X 1.22 |
| D2 - 0.9 X 2.13 | W1 - 1.22 X 1.22 |
| D3 - 0.76 X 2.13 | W2 - 1.5 X 1.22 |
| CG - 1.22 X 2.13 | V - 0.61 X 0.61 |

| DETAILS OF AREA | |
|----------------------|--------------|
| 1) LAND AREA | > 198.44 SQM |
| 2) GROUND FLOOR AREA | > 108.80 SQM |
| 3) FIRST FLOOR AREA | > 113.73 SQM |
| 4) COVERED AREA | > 222.53 SQM |
| 5) % OF PLINTH AREA | > 54.82 |
| 6) F.A.R | > 1.12 |

| TITLE OF DRAWING | |
|--|--|
| PROPOSED RESIDENTIAL BUILDING PLAN OF SMT SABITA DEVI W/O SRI SRI SHAMBHU KUMAR GUPTA - UNDER MOUZA - KOLAKUSHMA - 12, KHATA NO- 09, PLOT NO - 2310, IN THE DISTRICT OF DHANBAD. | |

SIG. OF OWNER

SIG. OF ENGINEER
H
HAPPY HOME DESIGNER & CONSTRUCTION CENTER
HIRAPUR, DHANBAD
 MB. NO. -9431315330, PH. NO-0326-2311521

| Building A (A) | | | | |
|--------------------------------|----------------------------|--------------------------|-----------------------|------------|
| Floor Name | Total Built Up Area (Sq.m) | Proposed FAR Area (Sq.m) | Total FAR Area (Sq.m) | Tent (No.) |
| Ground Floor | 108.80 | 108.80 | 108.80 | 01 |
| First Floor | 113.73 | 113.73 | 113.73 | 01 |
| Terrace Floor | 0.00 | 0.00 | 0.00 | 00 |
| Total | 222.53 | 222.53 | 222.53 | 01 |
| Total Number of Same Buildings | 1 | | | |
| Total | 222.53 | 222.53 | 222.53 | 01 |

| SCHEDULE OF JOINERY: | | | | |
|----------------------|------|--------|--------|------|
| BUILDING NAME | NAME | LENGTH | HEIGHT | NO.S |
| A (A) | W | 5.00 | 2.30 | 17 |
| Total | - | - | - | 17 |

| SCHEDULE OF JOINERY: | | | | |
|----------------------|------|--------|--------|------|
| BUILDING NAME | NAME | LENGTH | HEIGHT | NO.S |
| A (A) | W | 1.12 | 1.20 | 01 |
| A (A) | W | 1.20 | 1.20 | 01 |
| A (A) | W | 1.44 | 1.20 | 01 |
| A (A) | W | 1.75 | 1.20 | 01 |
| A (A) | W | 1.80 | 1.20 | 01 |
| A (A) | W | 2.08 | 1.20 | 01 |
| A (A) | W | 2.37 | 1.20 | 01 |
| A (A) | W | 2.67 | 1.20 | 01 |
| A (A) | W | 2.80 | 1.20 | 01 |
| A (A) | W | 2.98 | 1.20 | 01 |
| A (A) | W | 3.02 | 1.20 | 01 |
| A (A) | W | 3.35 | 1.20 | 01 |
| Total | - | - | - | 17 |

| UNIBUA Table for Building A (A) | | | | | | |
|---------------------------------|---------|-------------|-------------|-------------|--------------|-----------------|
| FLOOR | Name | UNIBUA Type | UnibUA Area | Carpet Area | No. of Rooms | No. of Tenement |
| GROUND FLOOR | SPLIT 1 | FLAT | 222.53 | 222.53 | 6 | 1 |
| Ter | - | - | 222.53 | 222.53 | 17 | 1 |