


Part of lot no.133 & 132

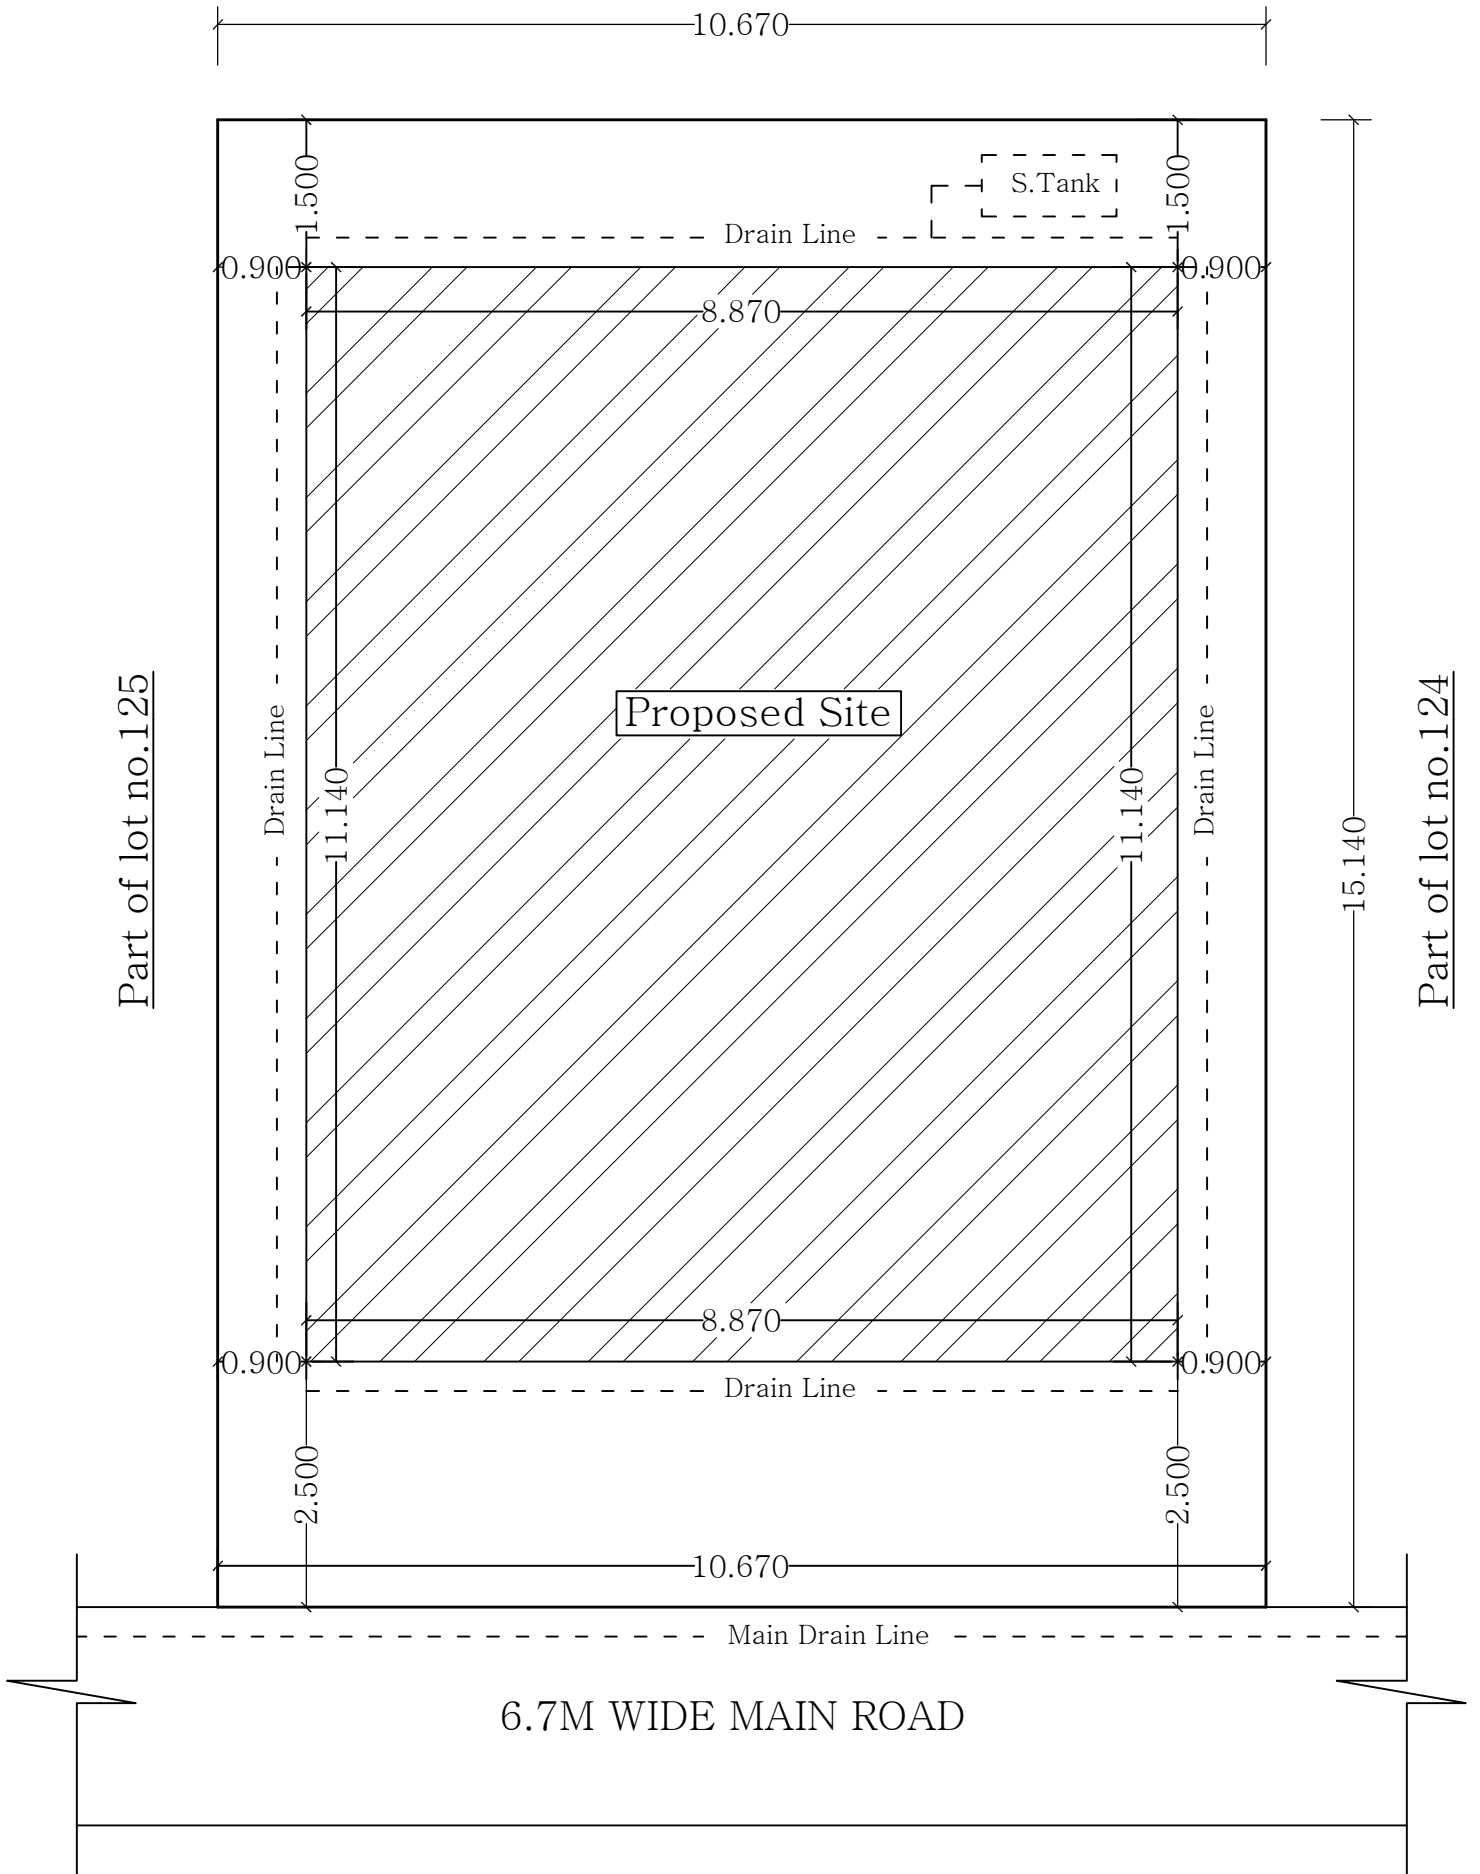

SITE PLAN