


Seller:- (i) Smt Kuti Mandhani w/o Late Manohi Mandal
 (ii) Sri Nikhil Mandal (iii) Sri Manik Chand Mandal
 (iv) Sri Shishir Chand Mandal w/o Late Bhut Nath
 Mandal of Dholya, P.S. dist:- Dhanbad.

Purchaser:- Sushila Devi w/o Late Bhadur Rajak of Bishunpur
 Tola:- Babudih, P.S. dist:- Dhanbad.

Schedule:- Mouza:- Bishunpur no:- 5, Khata no:- 26
 Plot no:- 357 Area:- 3.37 Kathas

Boundary:- North:- Vacant Land
 South:- Sushila Devi
 East:- Sarita Devi & Bhadur
 West:- 12'-0" wide proposed road.

Shown in red.

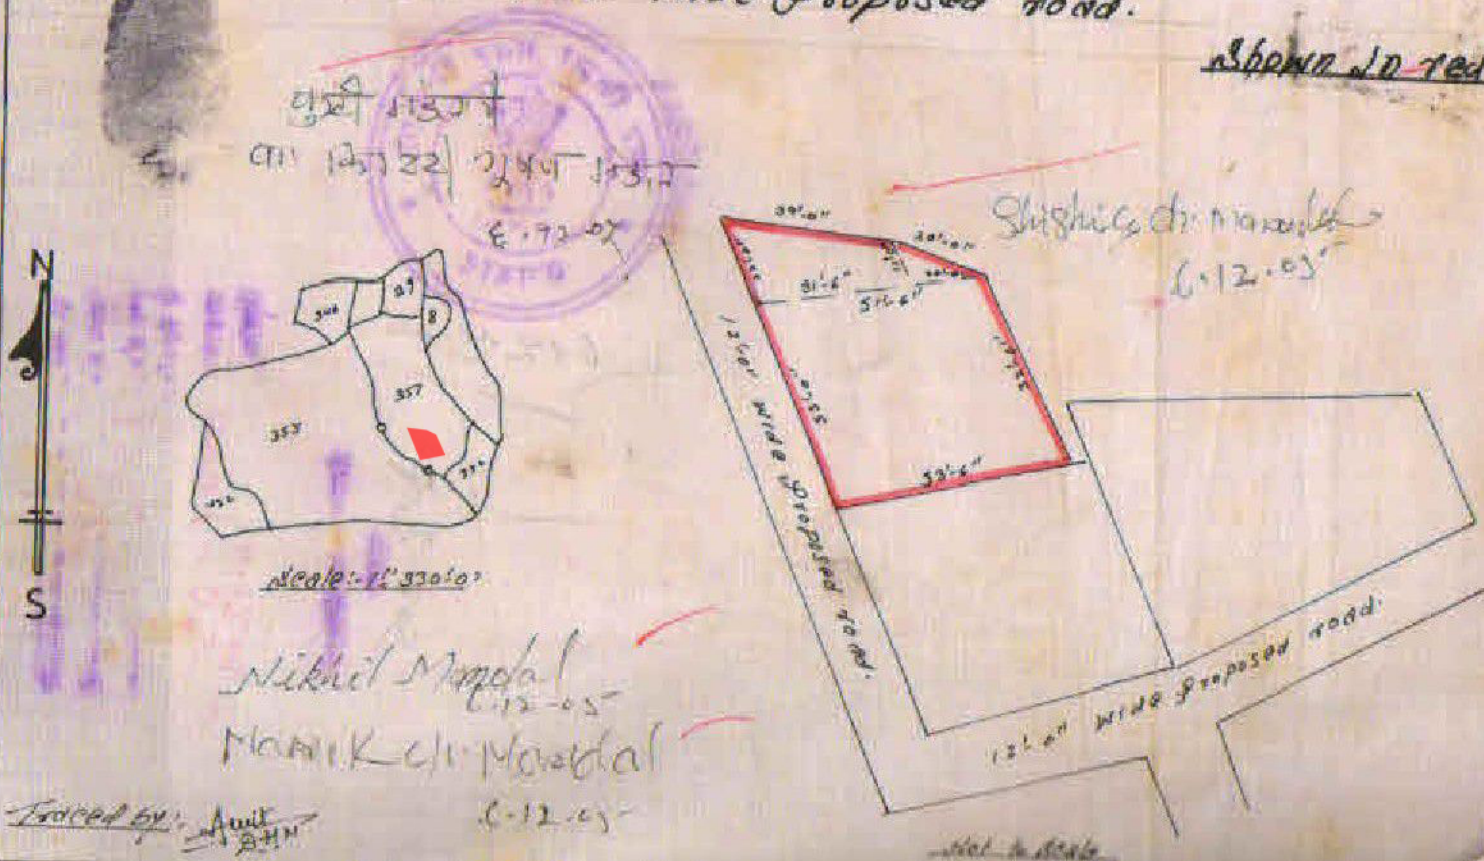

Nikhil Mandal
 Manik Chand Mandal

Traced by: Amit BHN

6.12.05

Not to Scale