
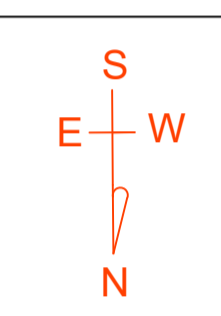
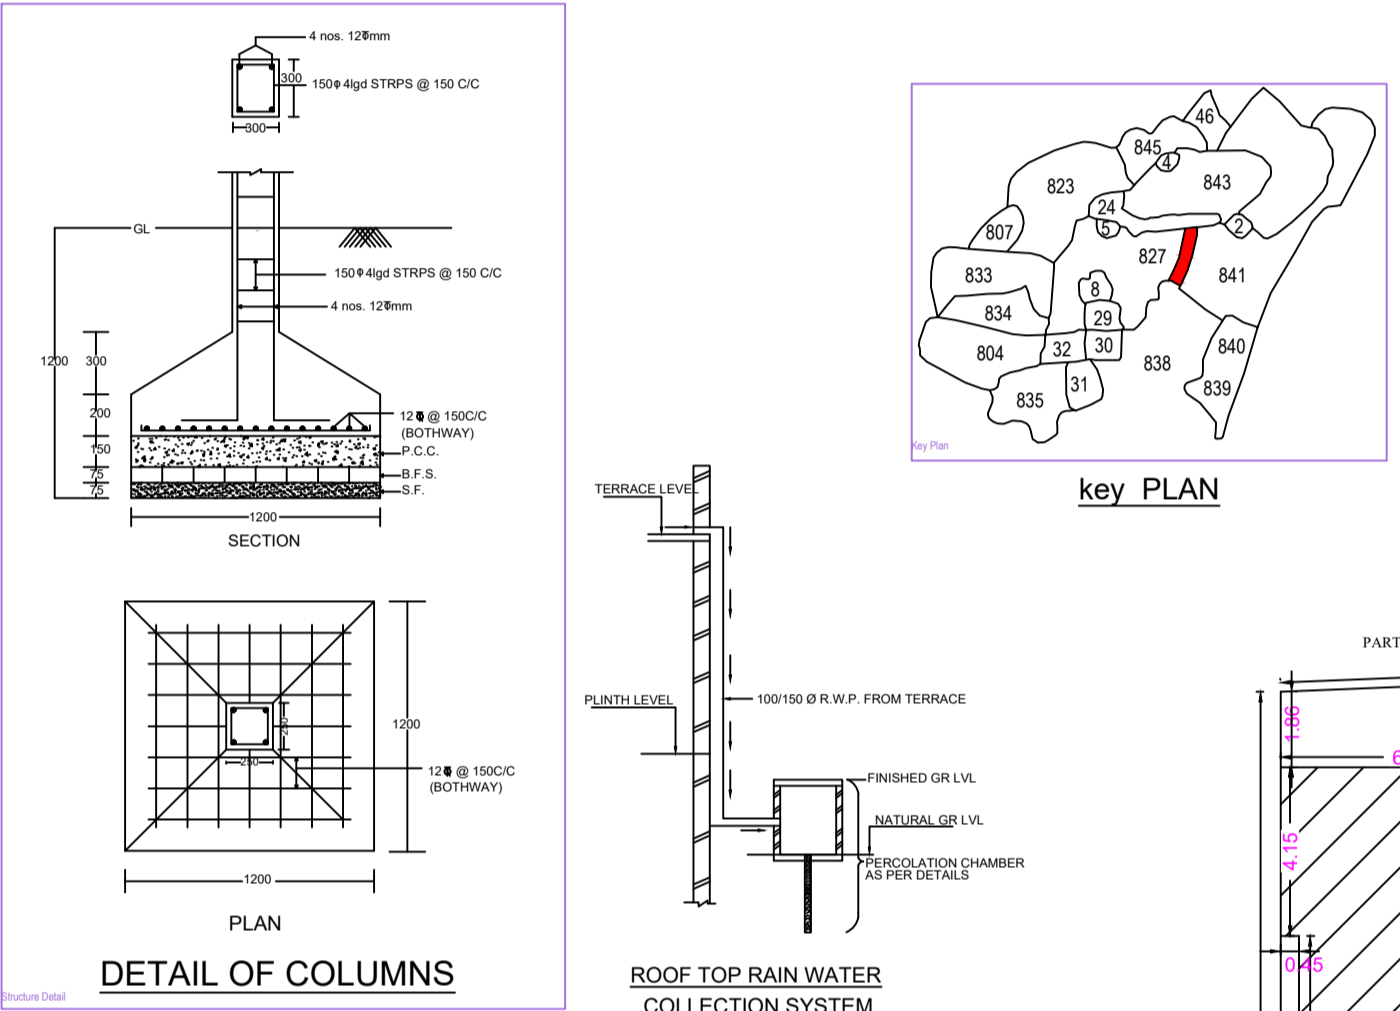
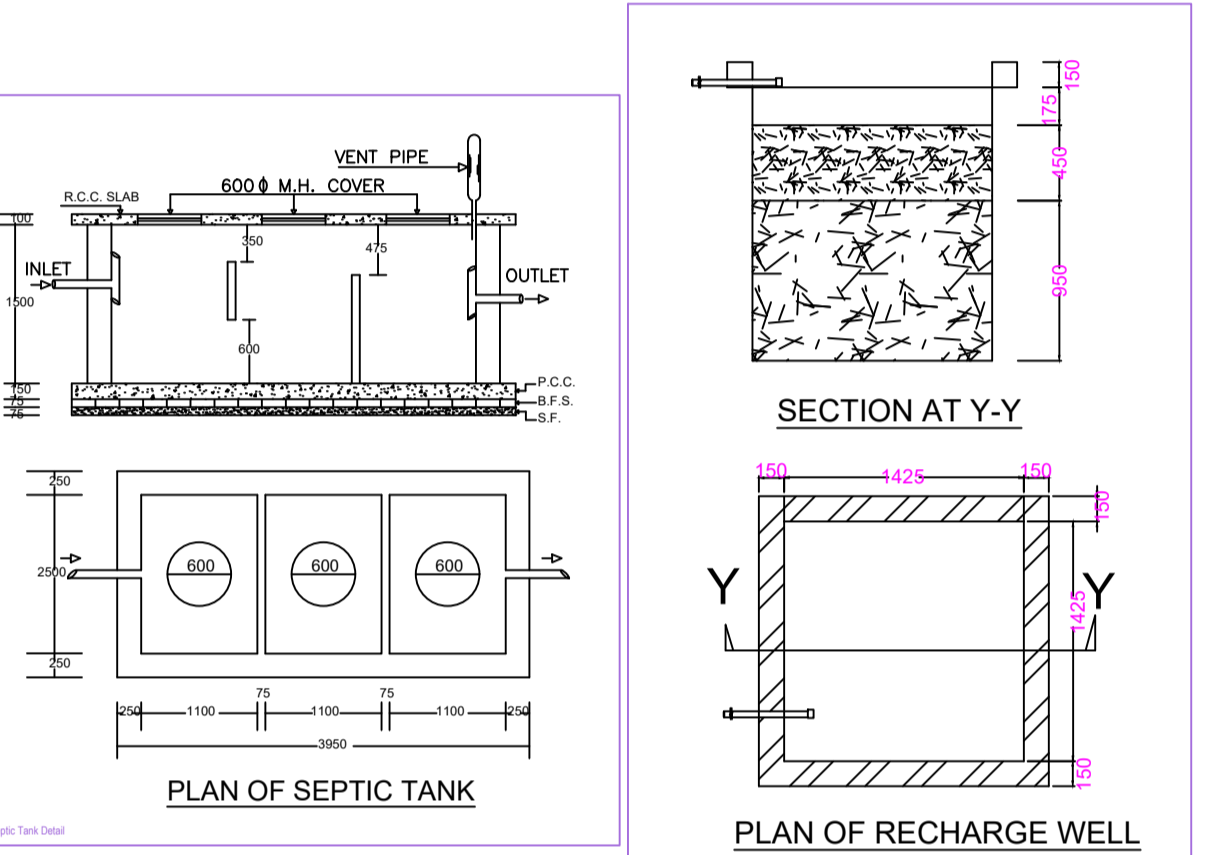


Project Title - RUKHSANA BANO



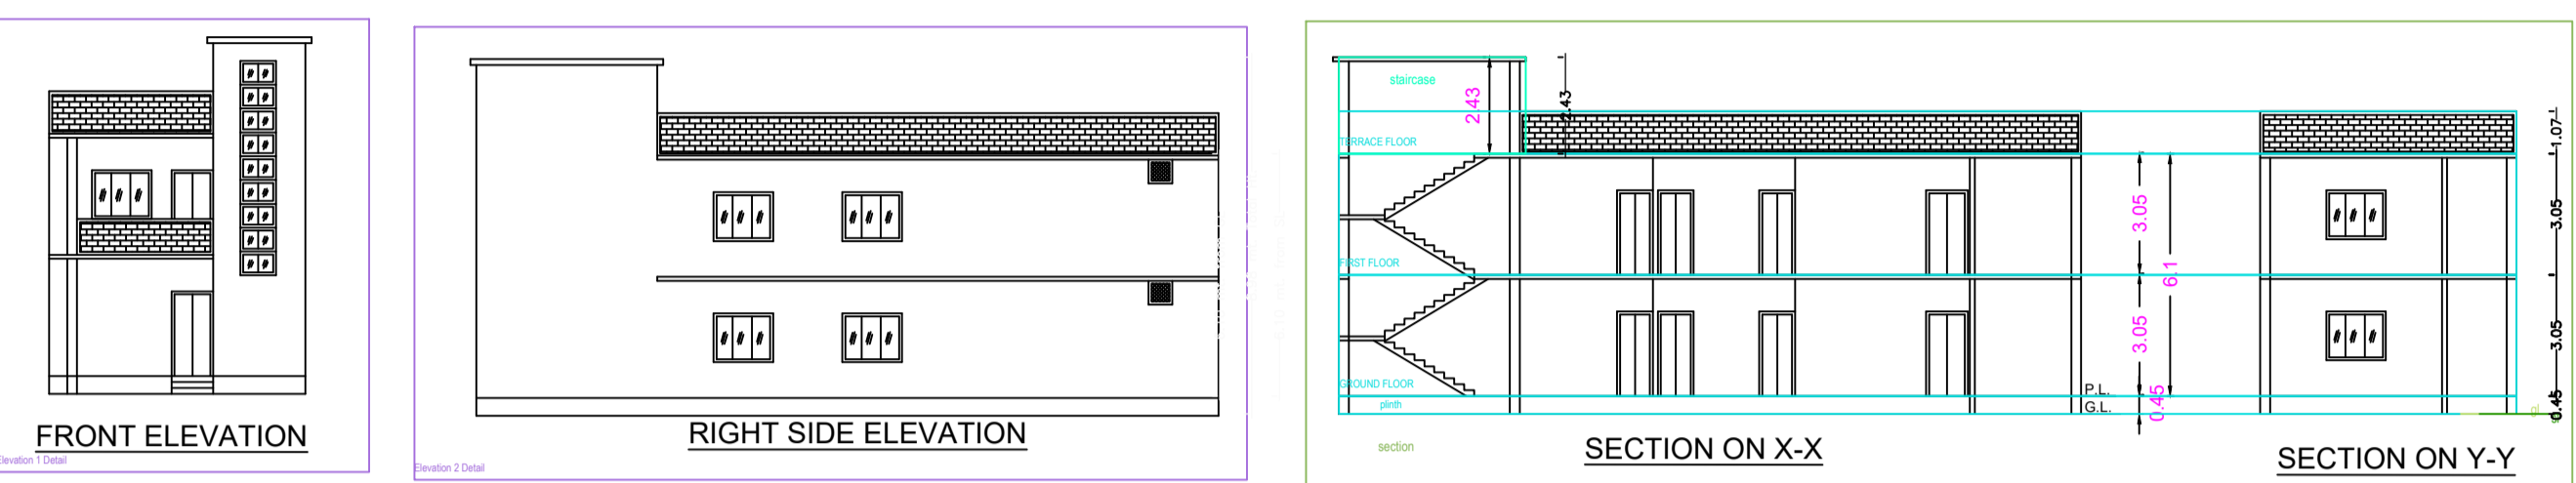

BRIEF SPECIFICATION
 FOUNDATION..... CEMENT CONCRETE (1:1.5:3)
 BRICK WORK IN FOUNDATION & SUPERSTRUCTURE
 FIRST CLASS BRICK WORK IN CEMENT MORTAR (1:2:4)
 D.P.C.....25 D.P.C. IN CEMENT CONCRETE (1:2:4)
 FLOOR.....25 I.P.S. OVER 75 P.C.C.
 ROOF.....100 THK. R.C.C. ROOF (1:1.5:3)
 LINTEL.....150 THK. R.C.C. LINTEL (1:1.5:3)
 STAIRS.....RISE- 150, TREAD- 250

DETAILS OF AREA

TOTAL AREA (AS PER SITE)	191.31 SQ.M.
GROUND FLOOR AREA	113.94 SQ.M.
FIRST FLOOR AREA	113.94 SQ.M.
TOTAL COVERED AREA	227.88 SQ.M.
% PLINTH AREA	59.55 %
FAR	1.19

SCHEDULE



D = 1.200X2.100	W1 = 1.500X1.200
D1 = 1.050X2.100	V = 0.600X0.600
D2 = 0.900X2.100	

TITLE OF DRAWING
 PLAN OF PROPOSED RESIDENTIAL BUILDING OF RUKHSANA BANO W/O MD. ANWAR ANSARI OF SHAMSHER NAGAR, PANDARPALA, HOUSE NO.- 177, P.O.-B. POLYTECHNIC, P.S.- BANKMORE, DIST.- DHANBAD, UNDER MOUZA -PANDARPALA, NO.- 04, OLD KHATA NO.- 51, NEW KHATA NO.- 184, OLD PLOT NO.- 827 NEW PLOT NO. 695 IN THE DISTT. OF DHANBAD (JHARKHAND).

SIGNATURE OF OWNER

SIGNATURE OF ENGINEER

SCALE ALL DIMENSION ARE IN METRE

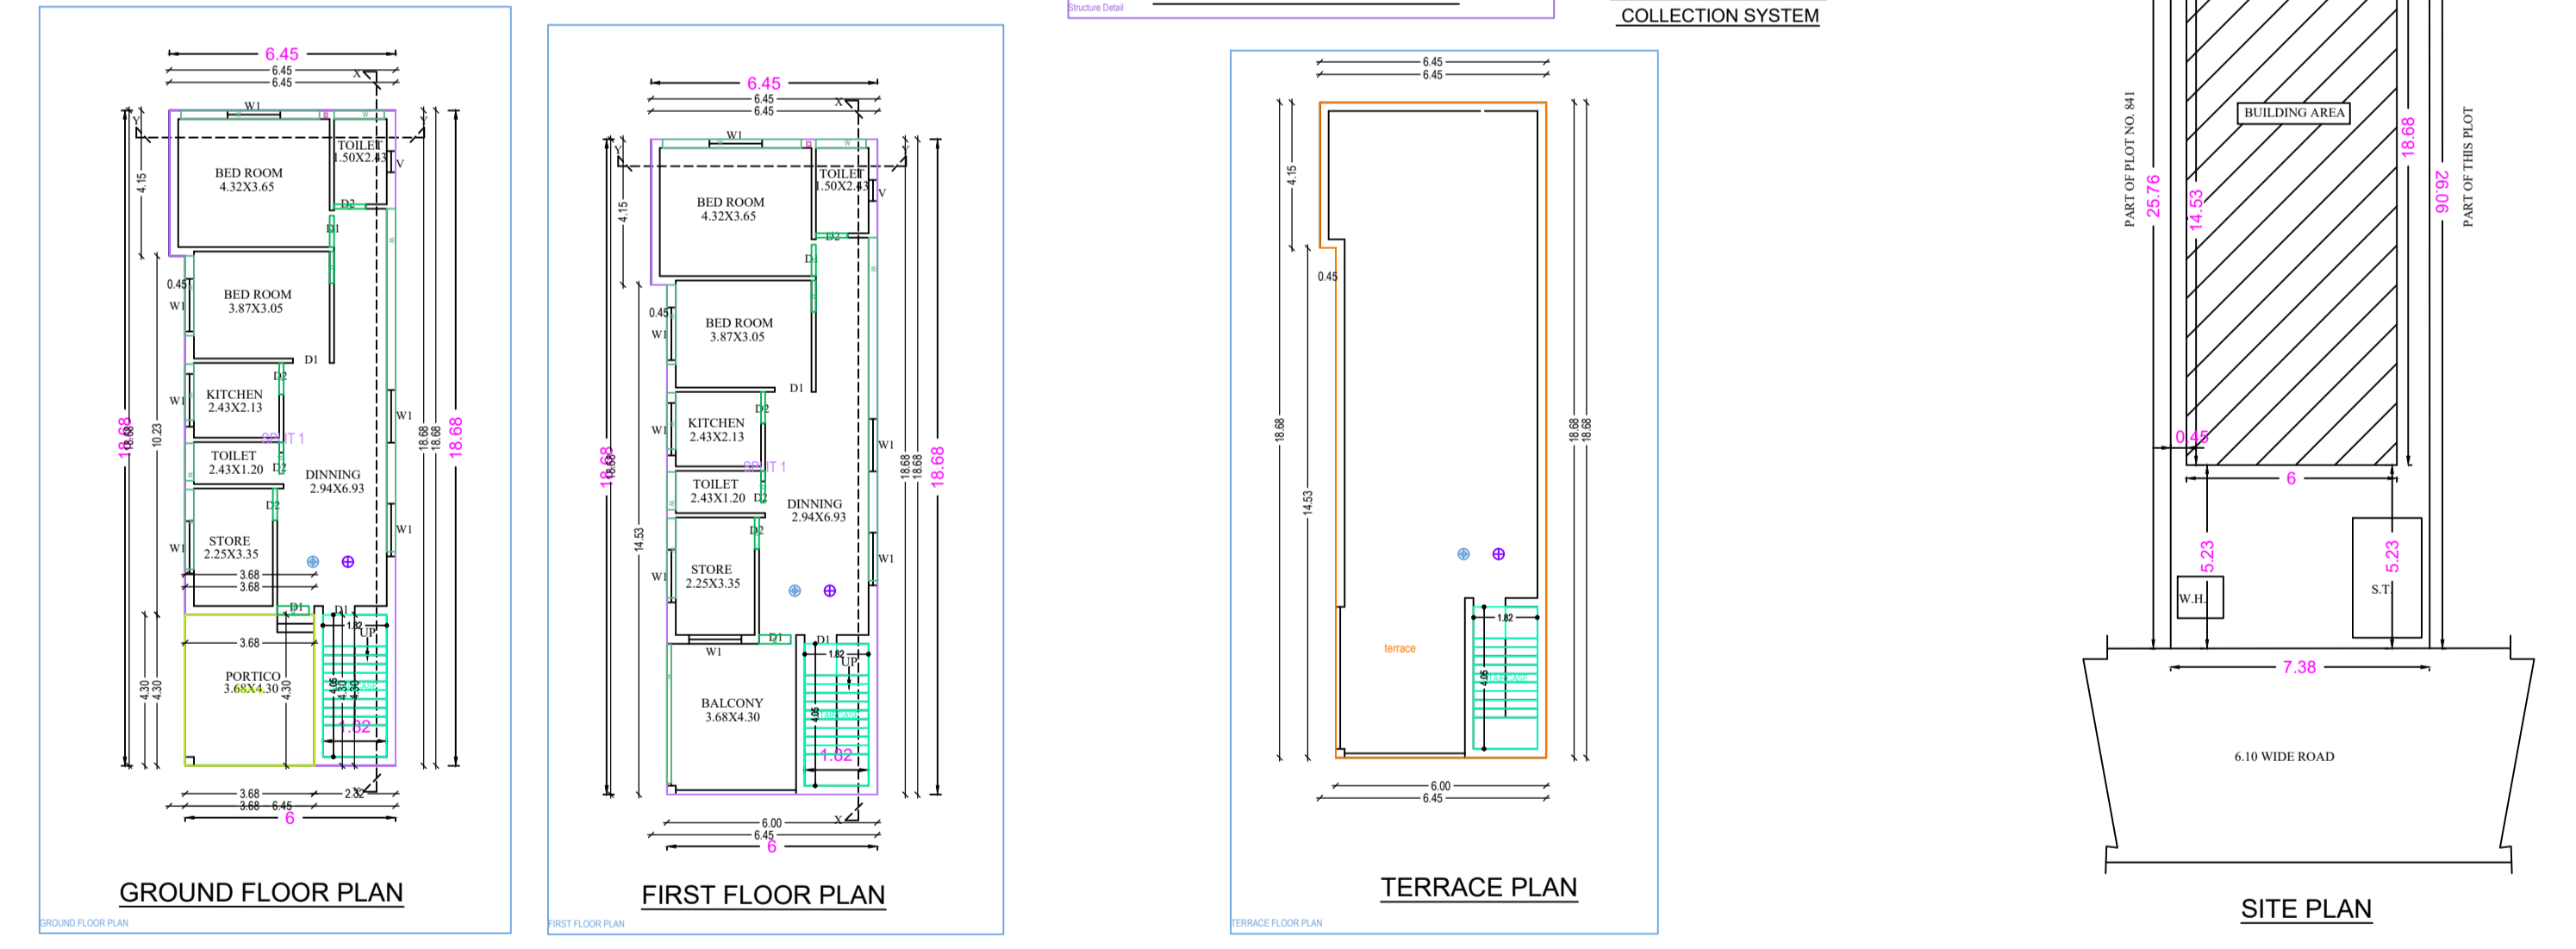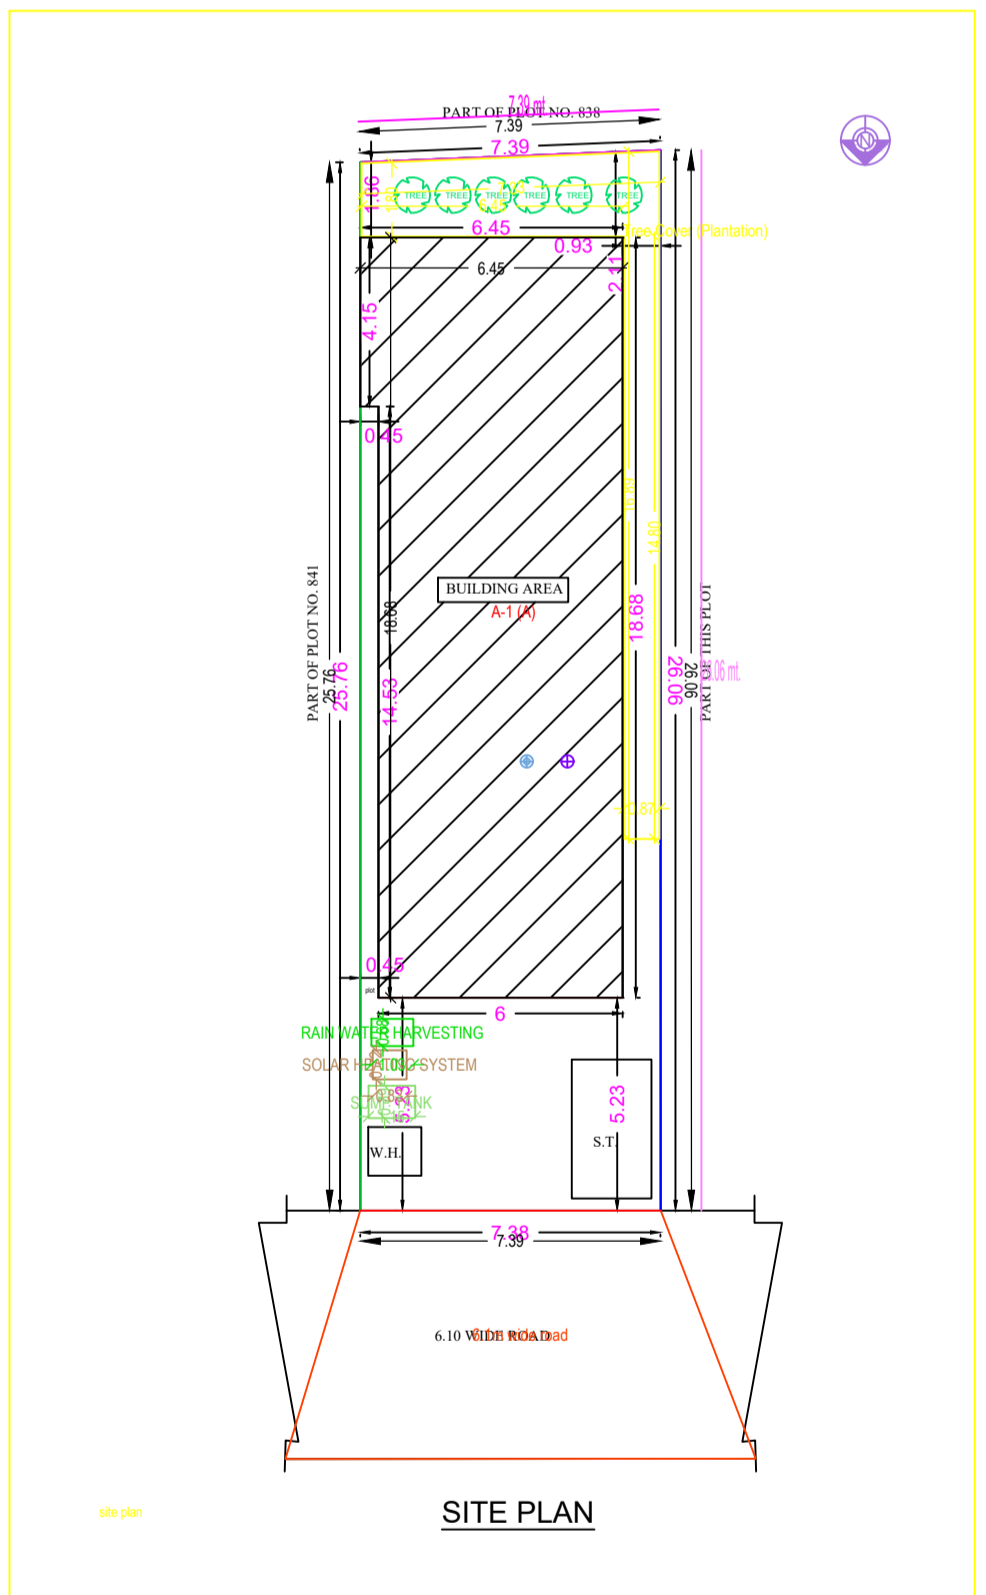

Building A (A)

Floor Name	Total Built Up Area (Sq.M)	Decorative Area (Sq.M)	Plinth Area (Sq.M)	Plinth FAR Area (Sq.M)	Area (Sq.M)	Area (Sq.M)	Area (Sq.M)
Ground Floor	113.94	0.00	113.94	113.94	113.94	113.94	113.94
First Floor	113.94	0.00	113.94	113.94	113.94	113.94	113.94
Plinth Floor	0.00	0.00	0.00	0.00	0.00	0.00	0.00
TOTAL	227.88	0.00	227.88	227.88	227.88	227.88	227.88
Total Number of Same Buildings	1						
TOTAL	227.88	0.00	227.88	227.88	227.88	227.88	227.88




URBAN Table for Building A (A)

FLOOR	Name	CH/BA Type	URBAN Area	Carpet Area	No. of Rooms	No. of Tenement
GROUND FLOOR	GROUND FLOOR	1	113.94	113.94	1	1
FIRST FLOOR	FIRST FLOOR	1	113.94	113.94	1	1