



0.23m X 0.31m R.C.C. PLINTH BEAM

(M20)

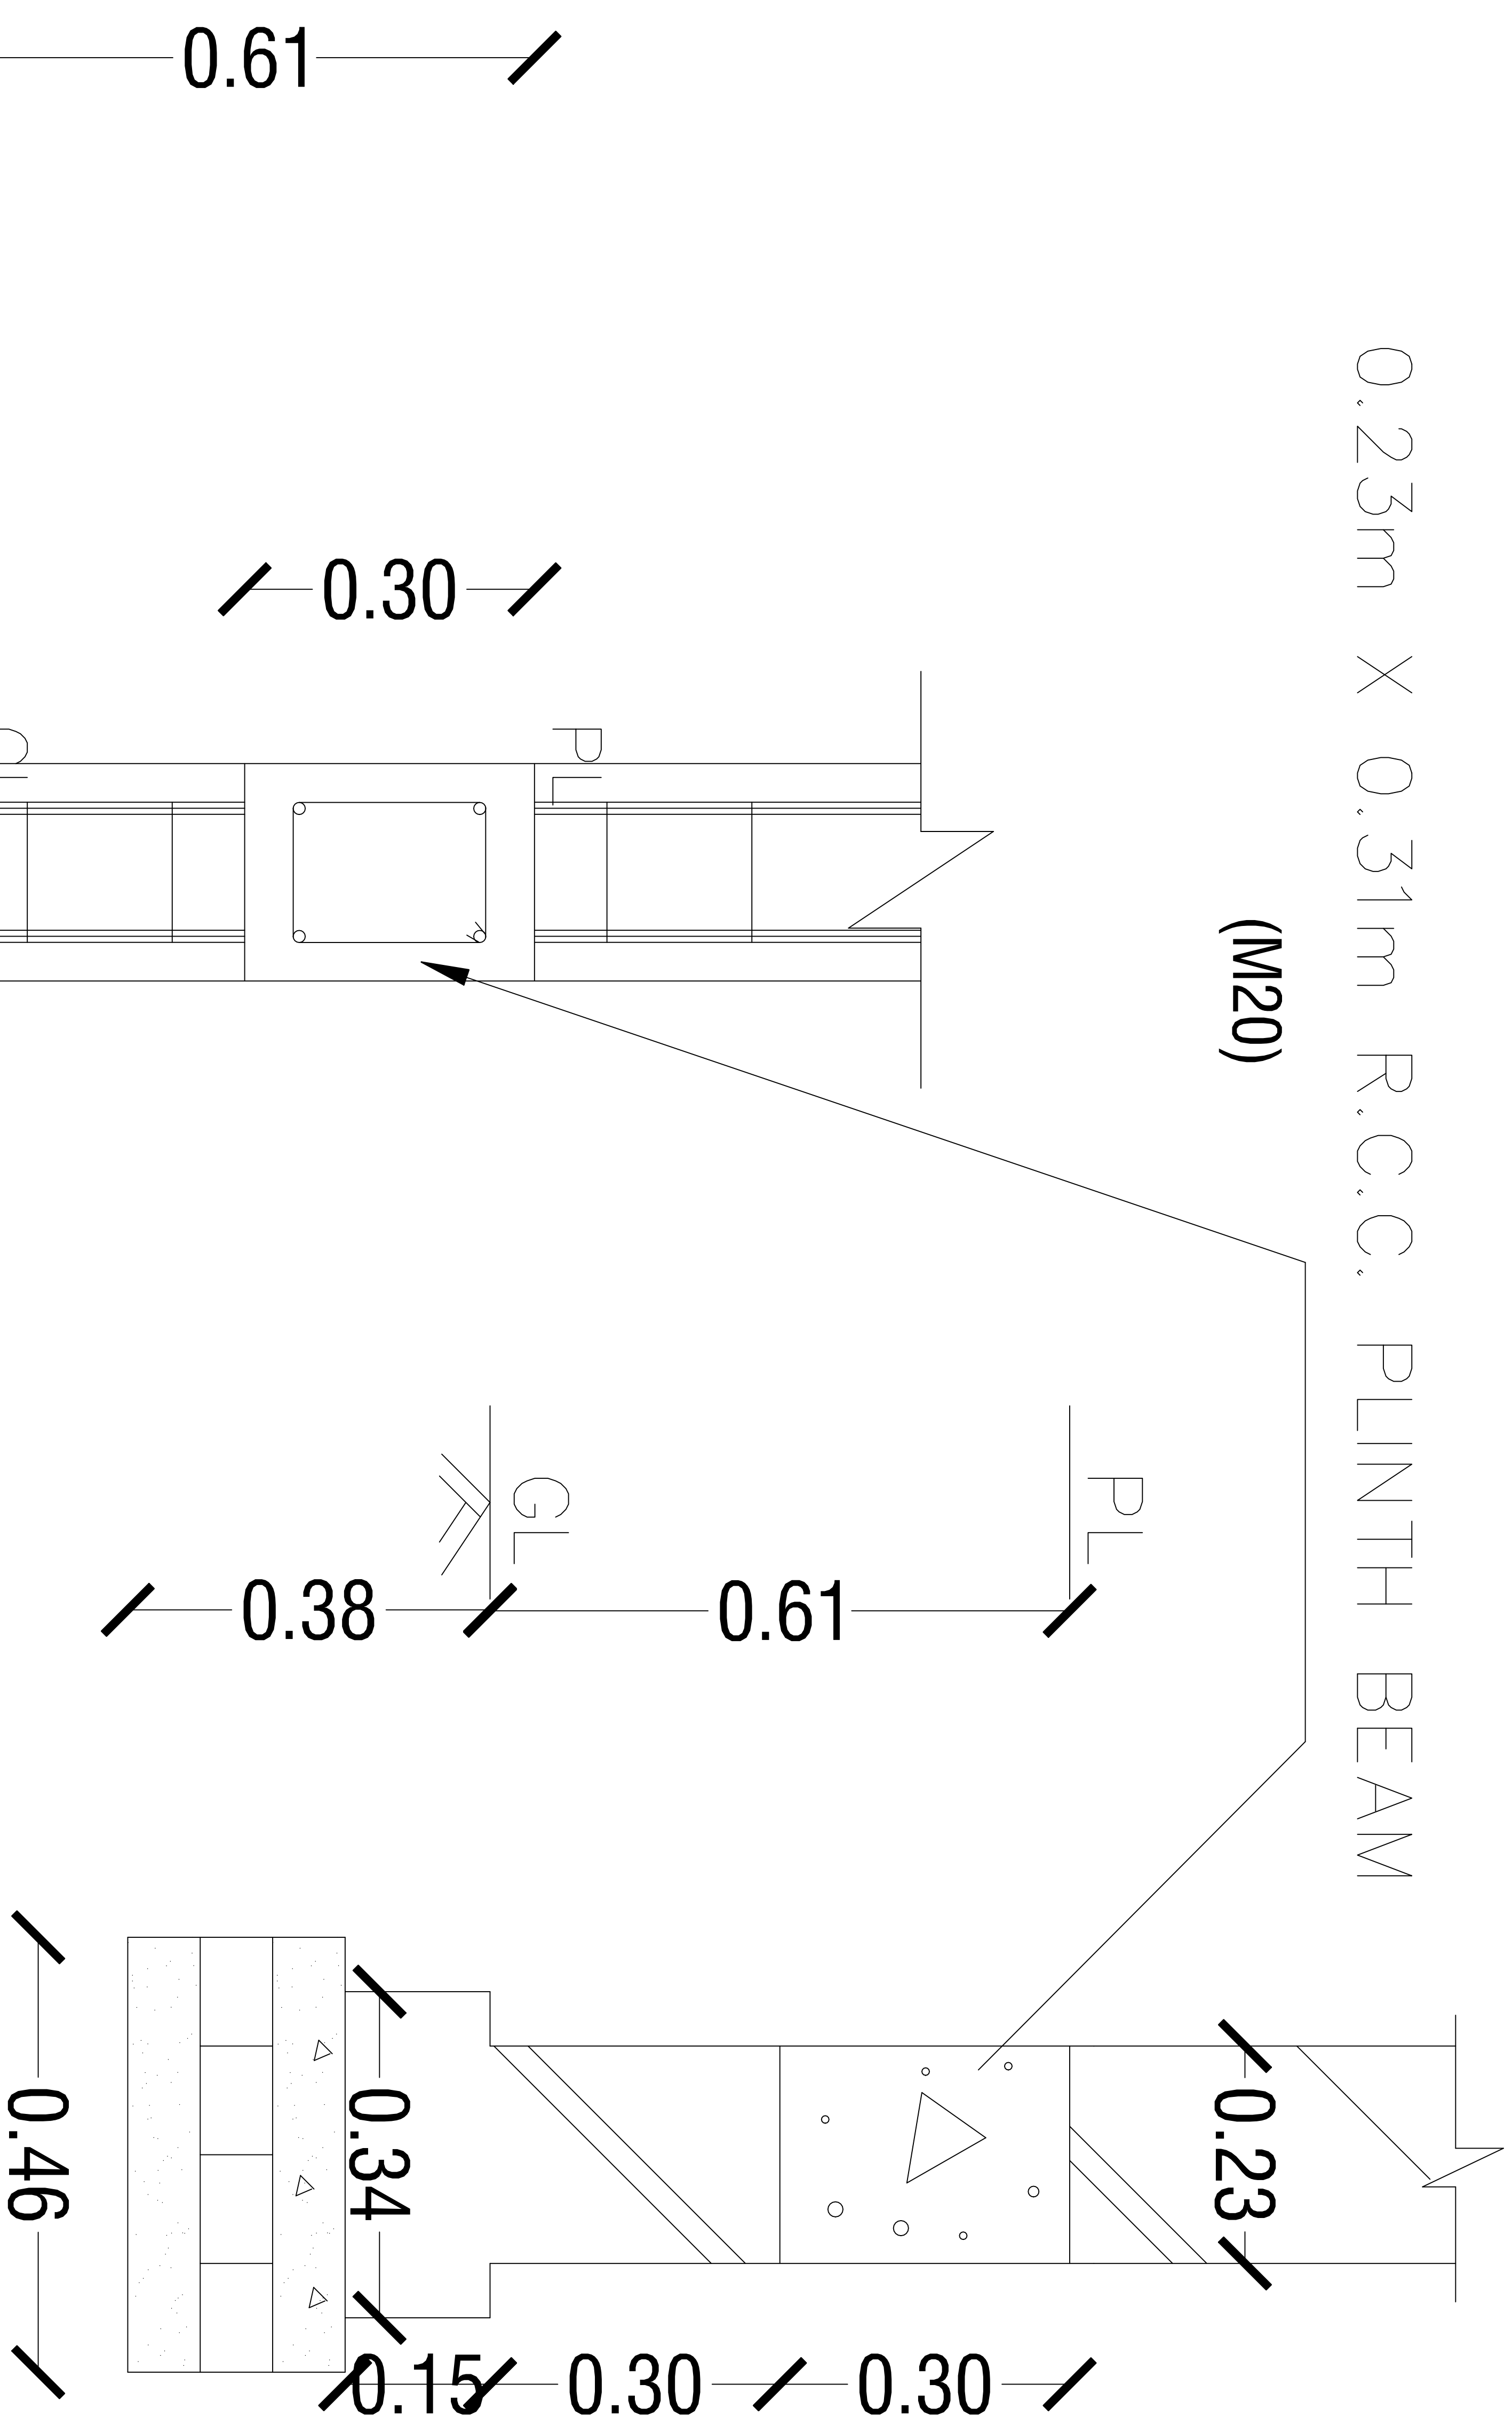

FOUNDATION DETAILS OF WALL

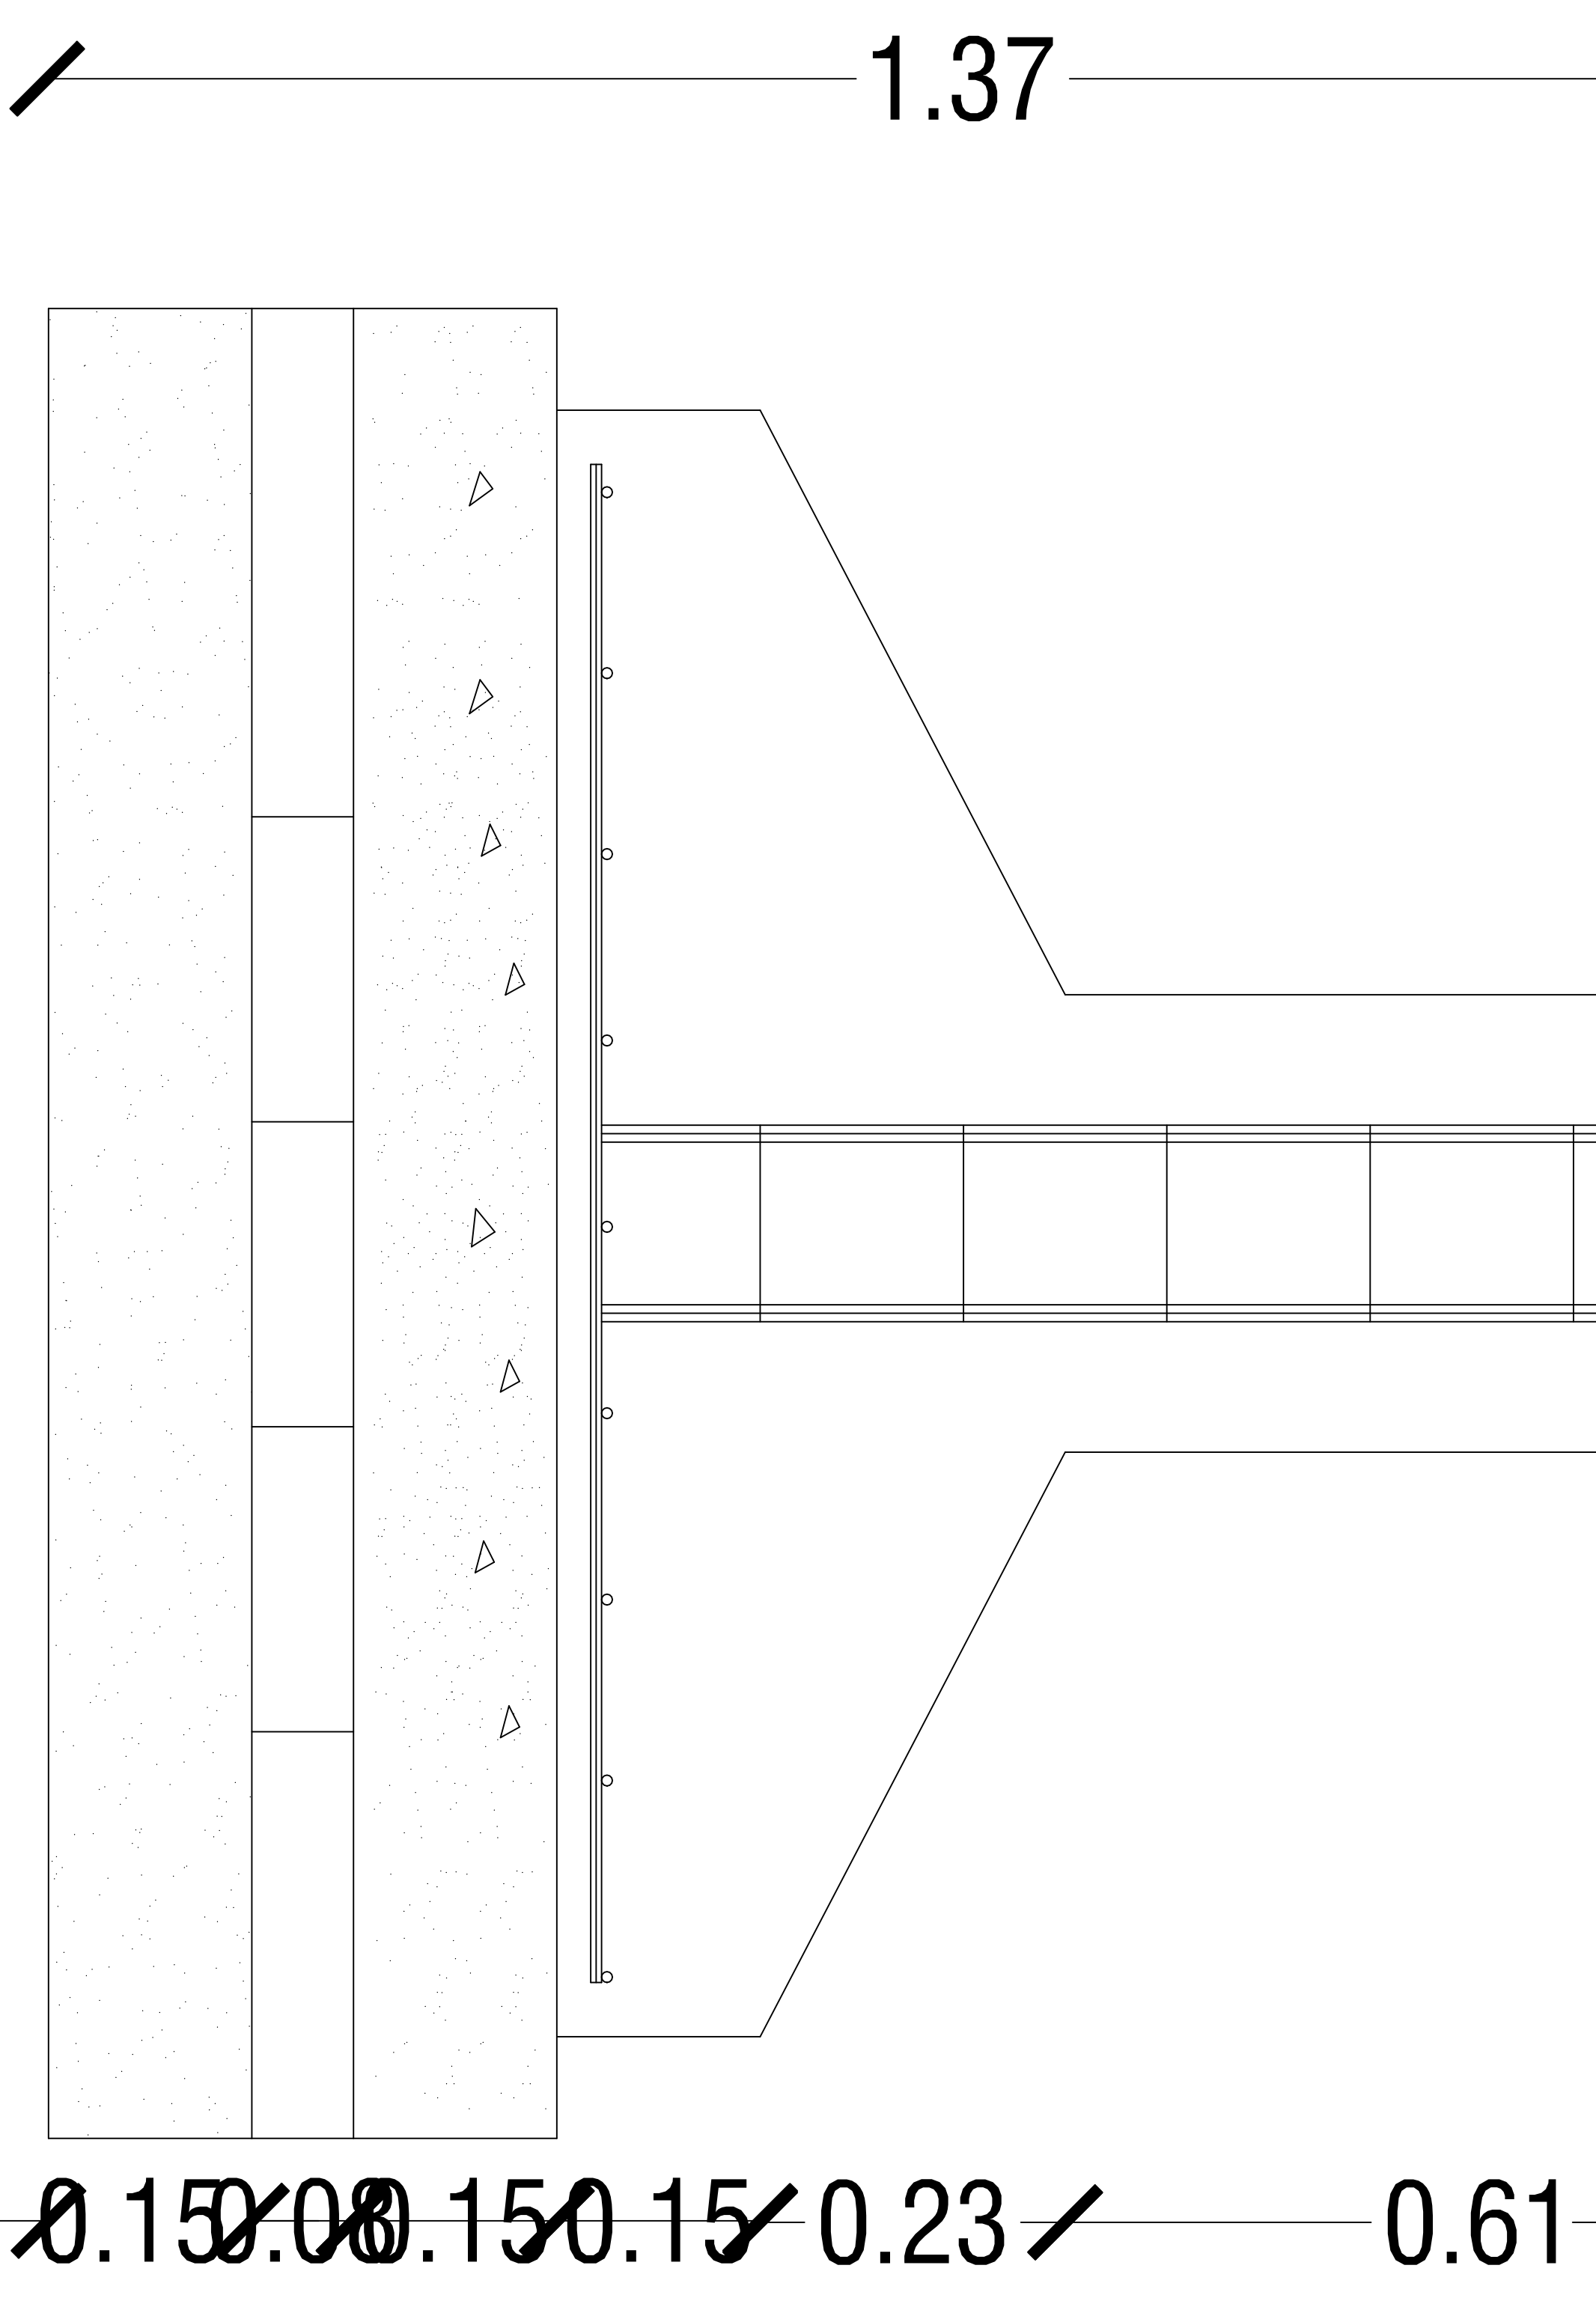

THK. P.C.C. (1:3:6)
THK. B.F.S.
THK. SAND FILLING

FOUNDATION DETAILS OF COLUMN

Structure Detail

SCALE - 0.02m = 1.2m