


Project Title - Rana Ran Bijay Pratap Singh

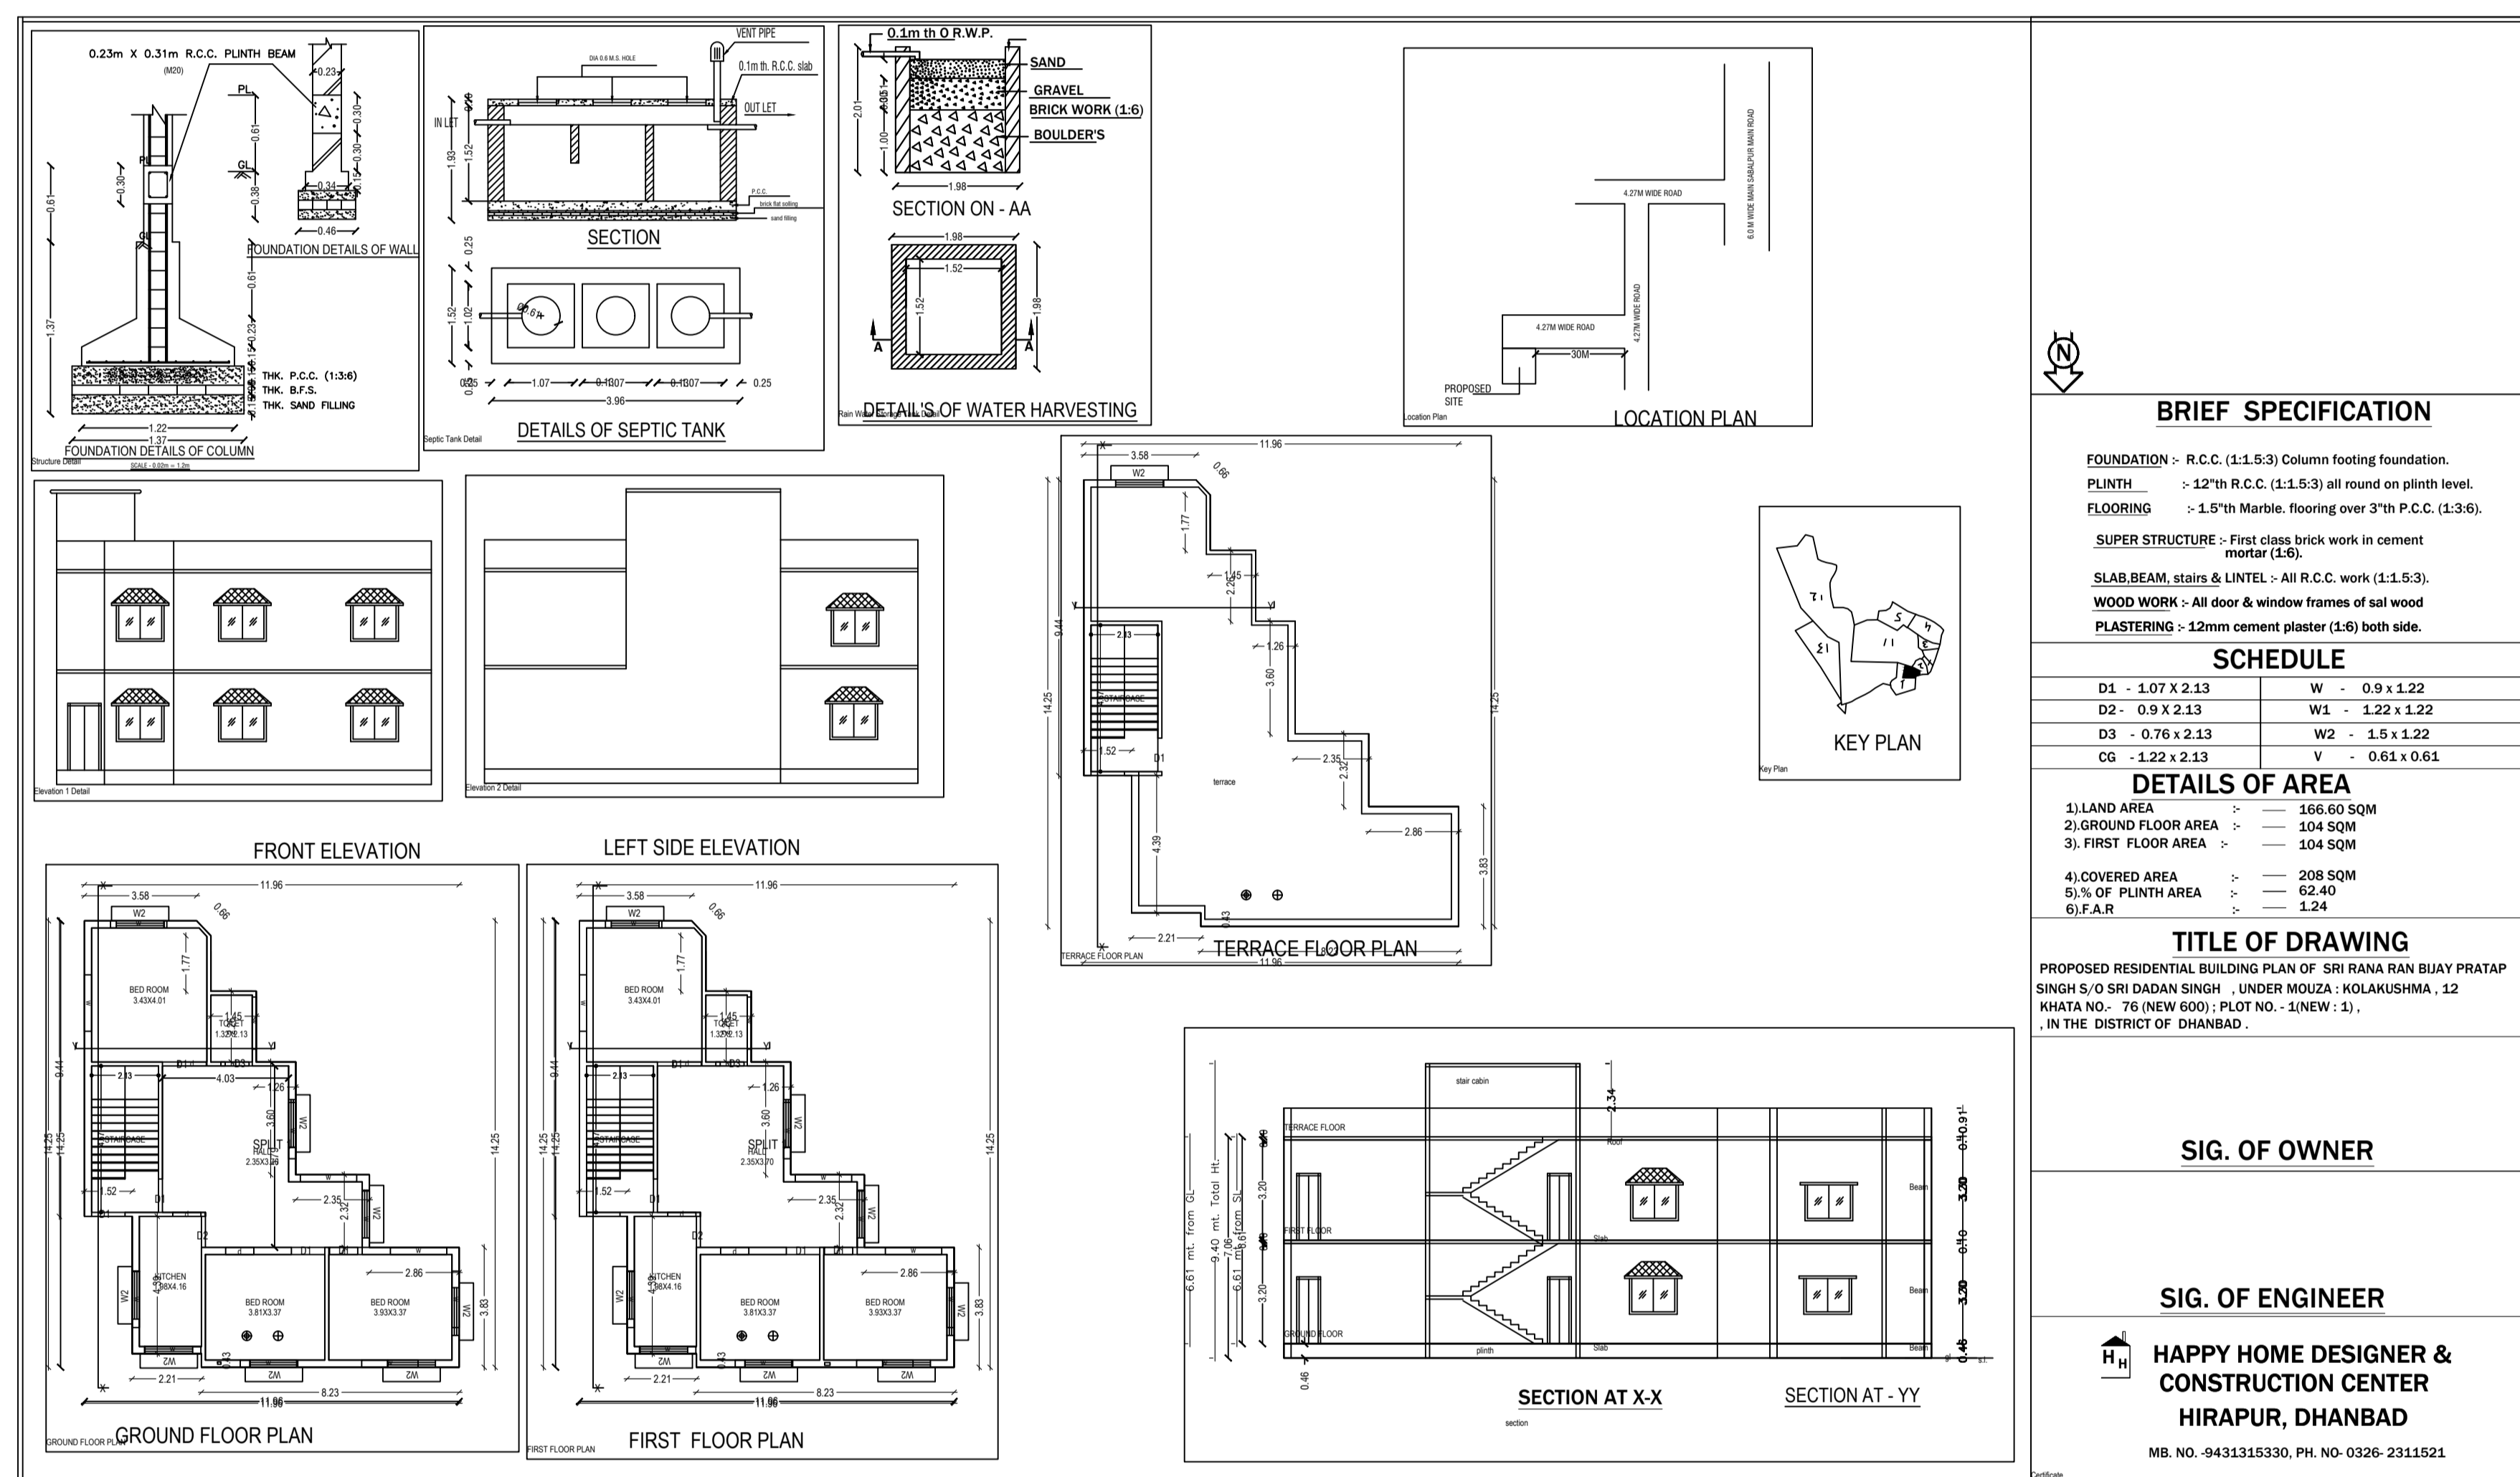


