
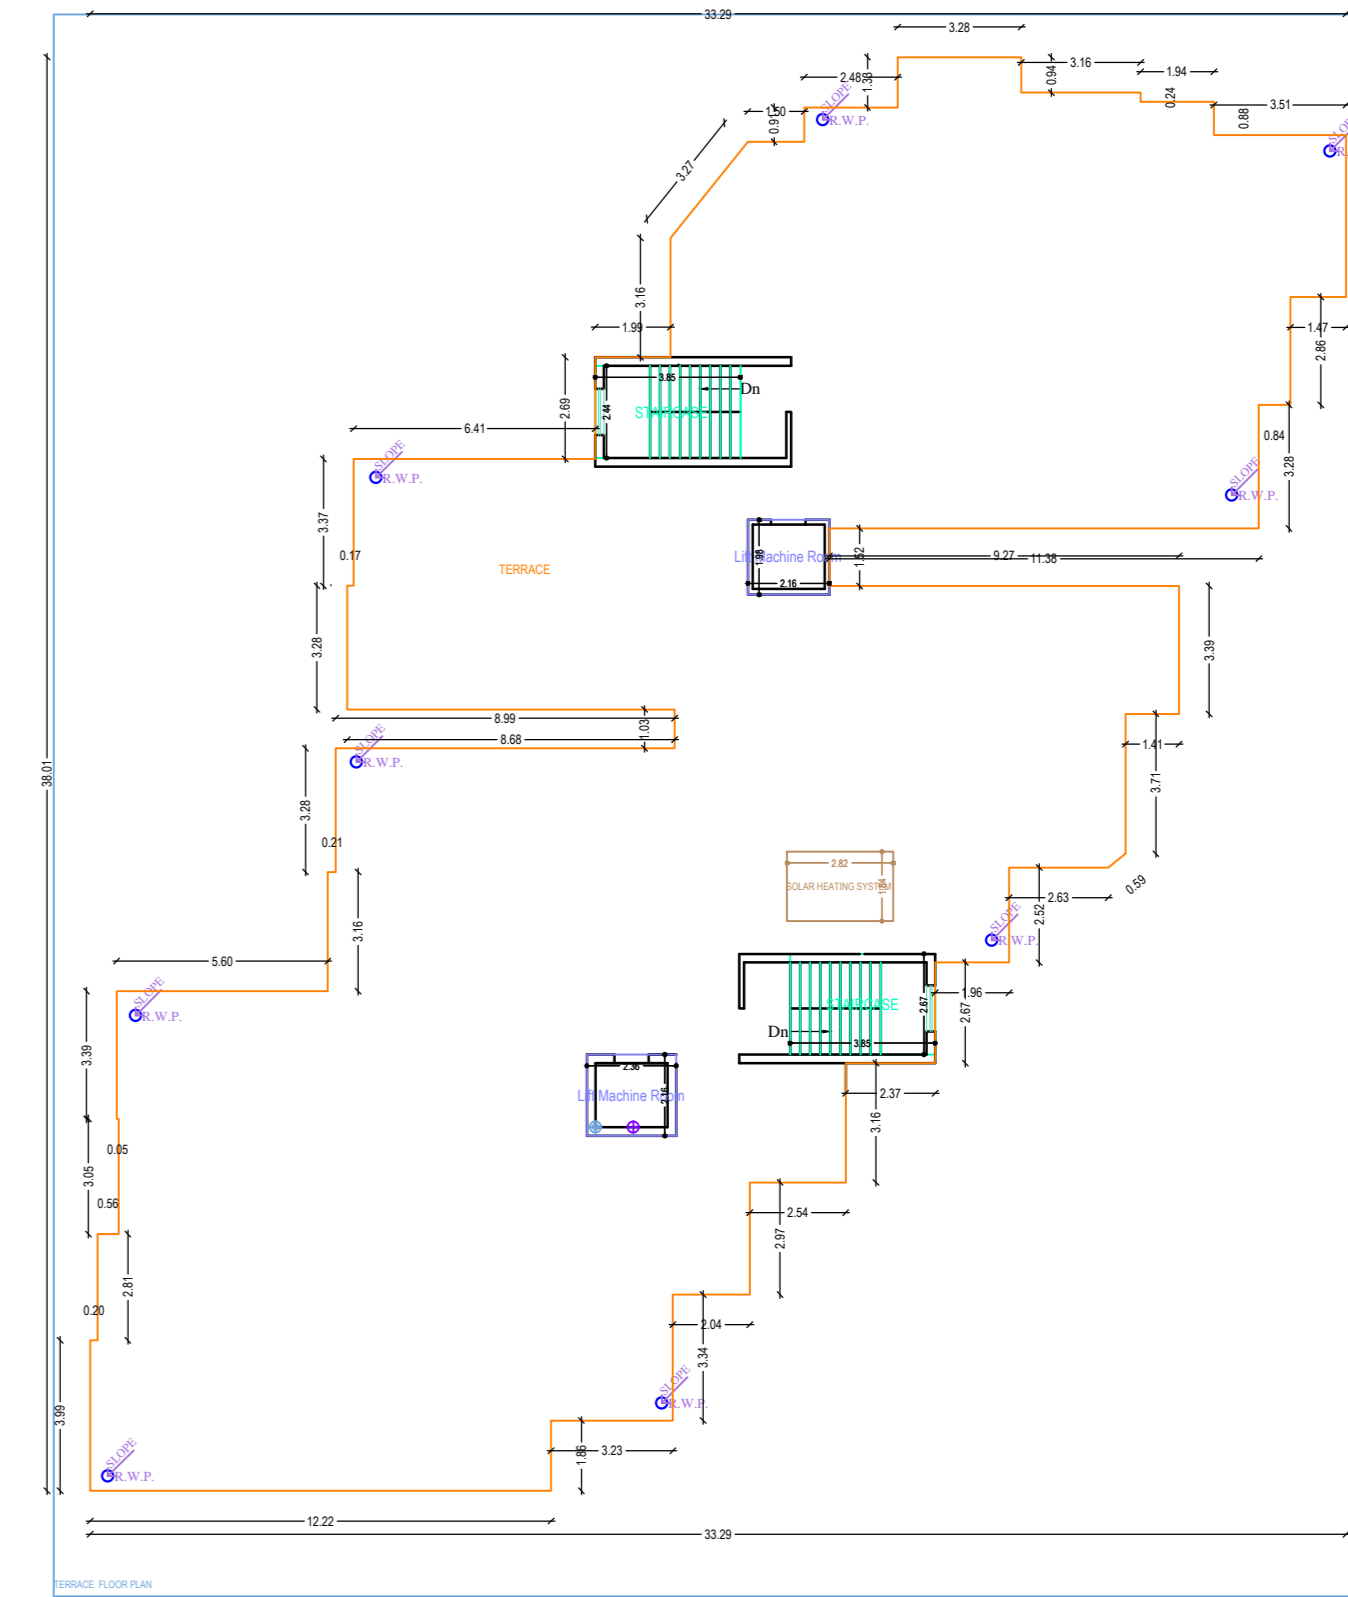
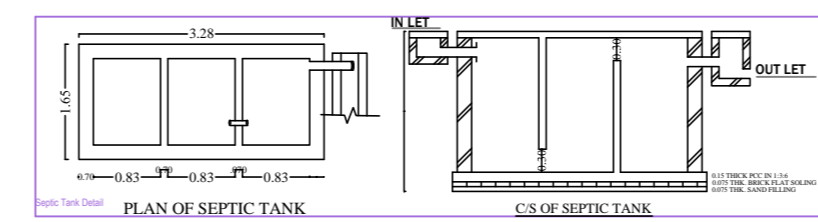
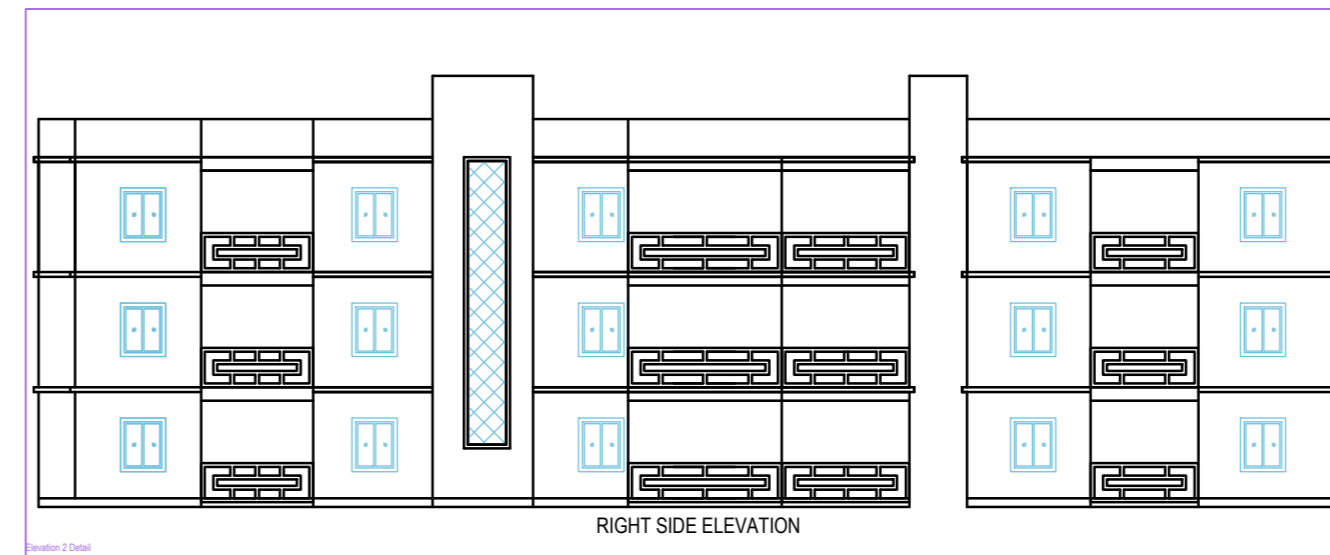
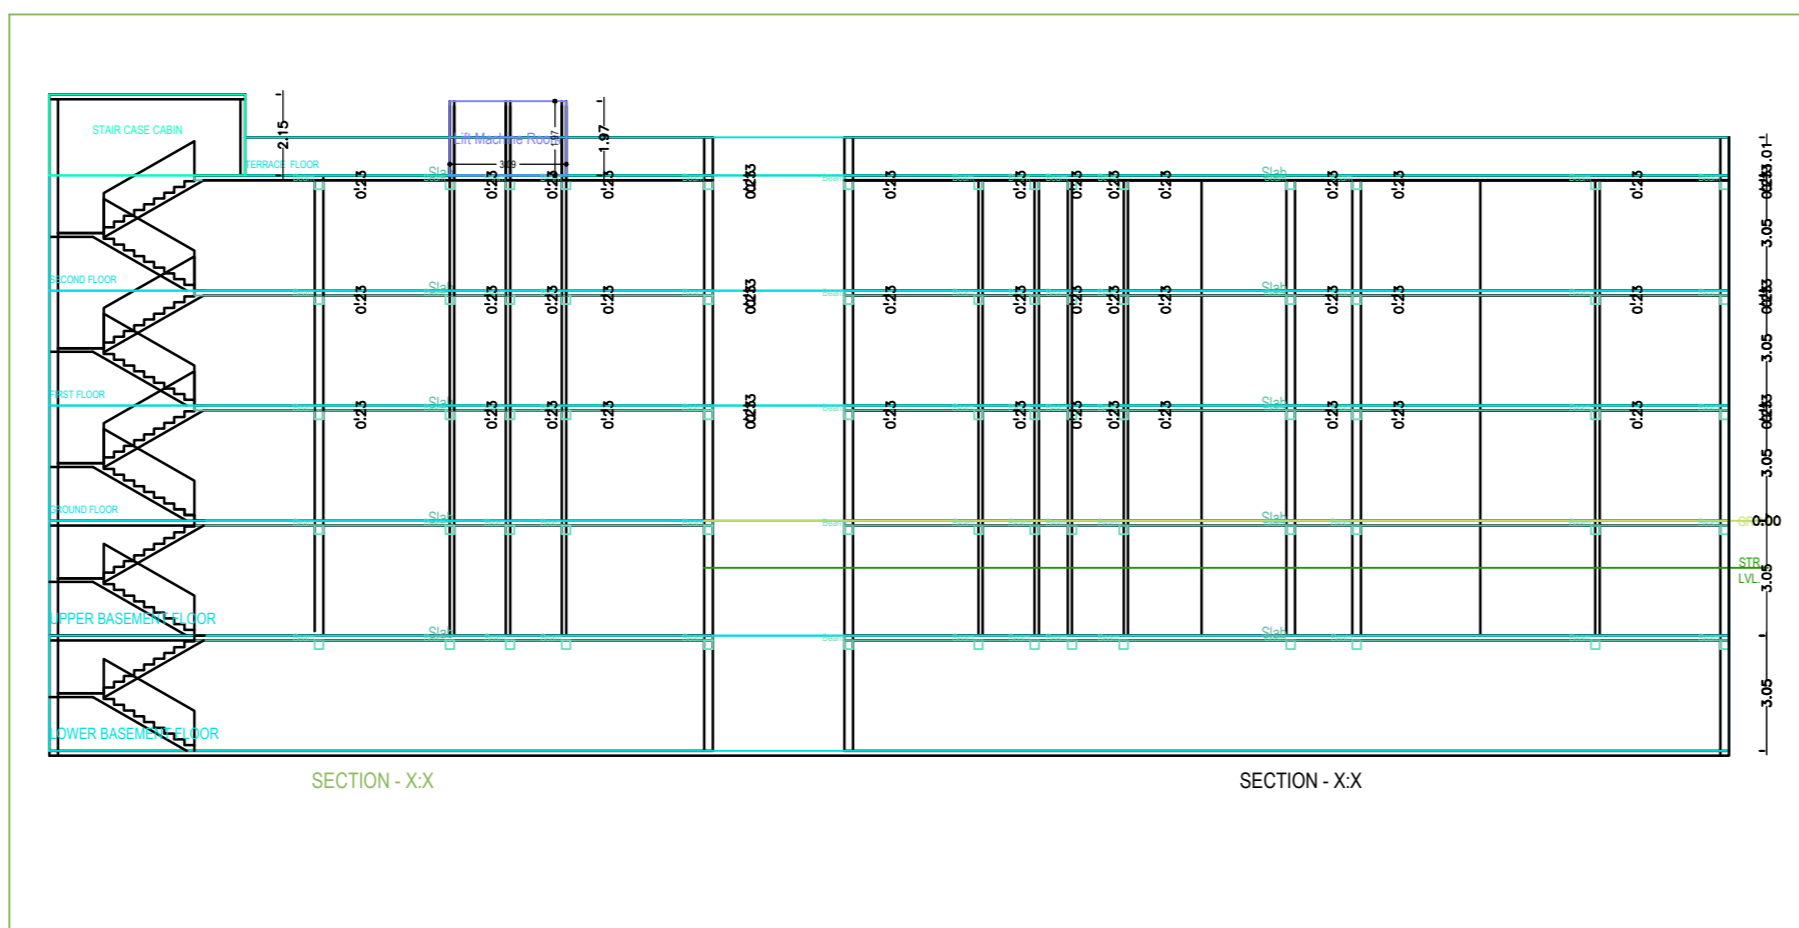
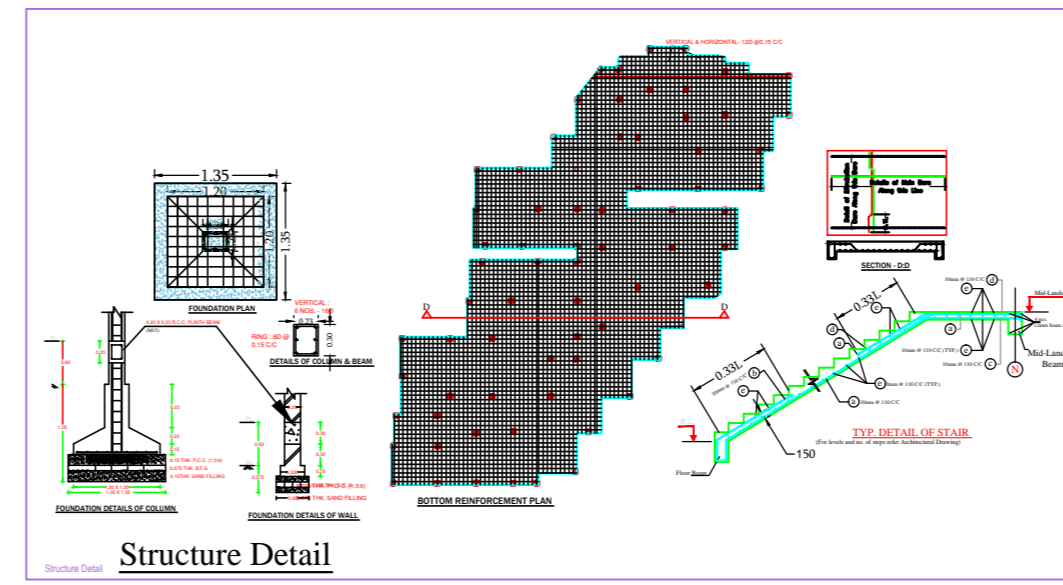
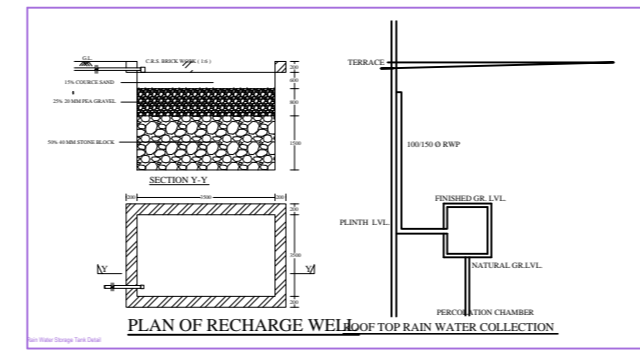
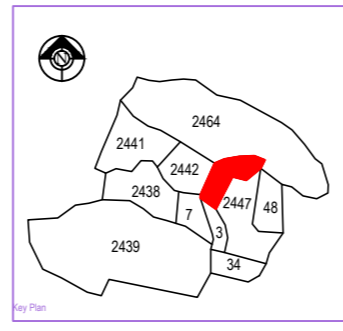






Project Title : APARTMENT

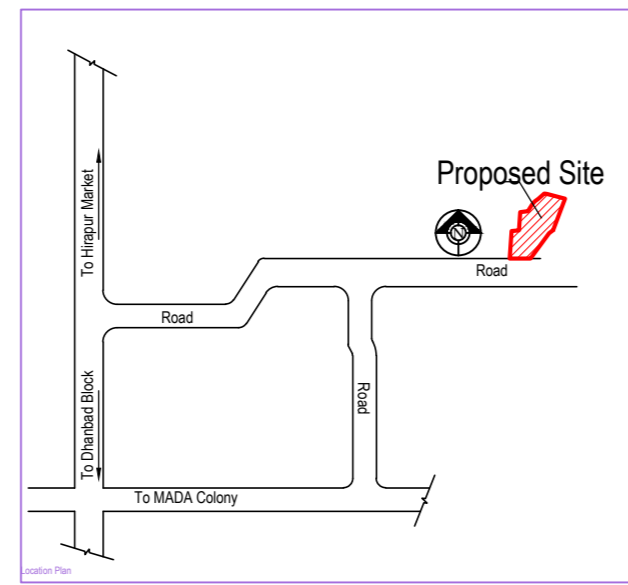




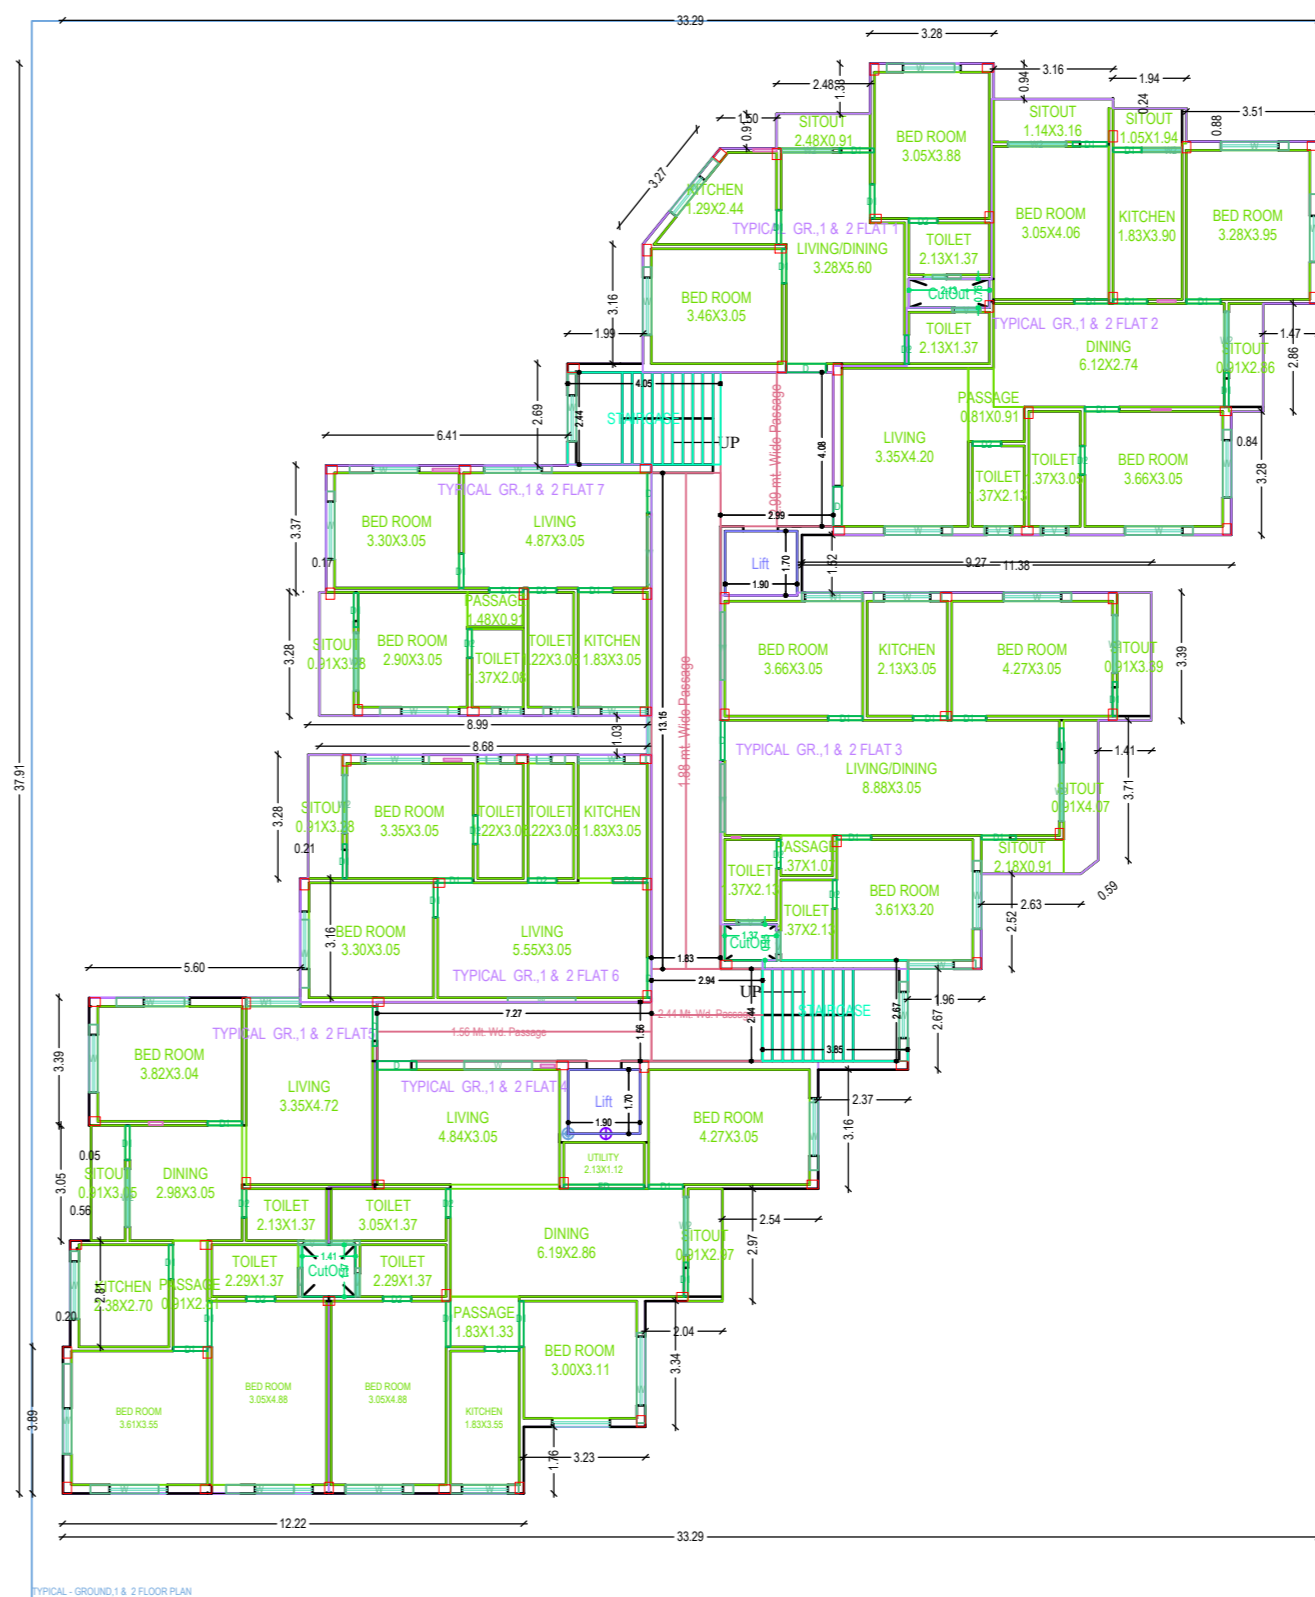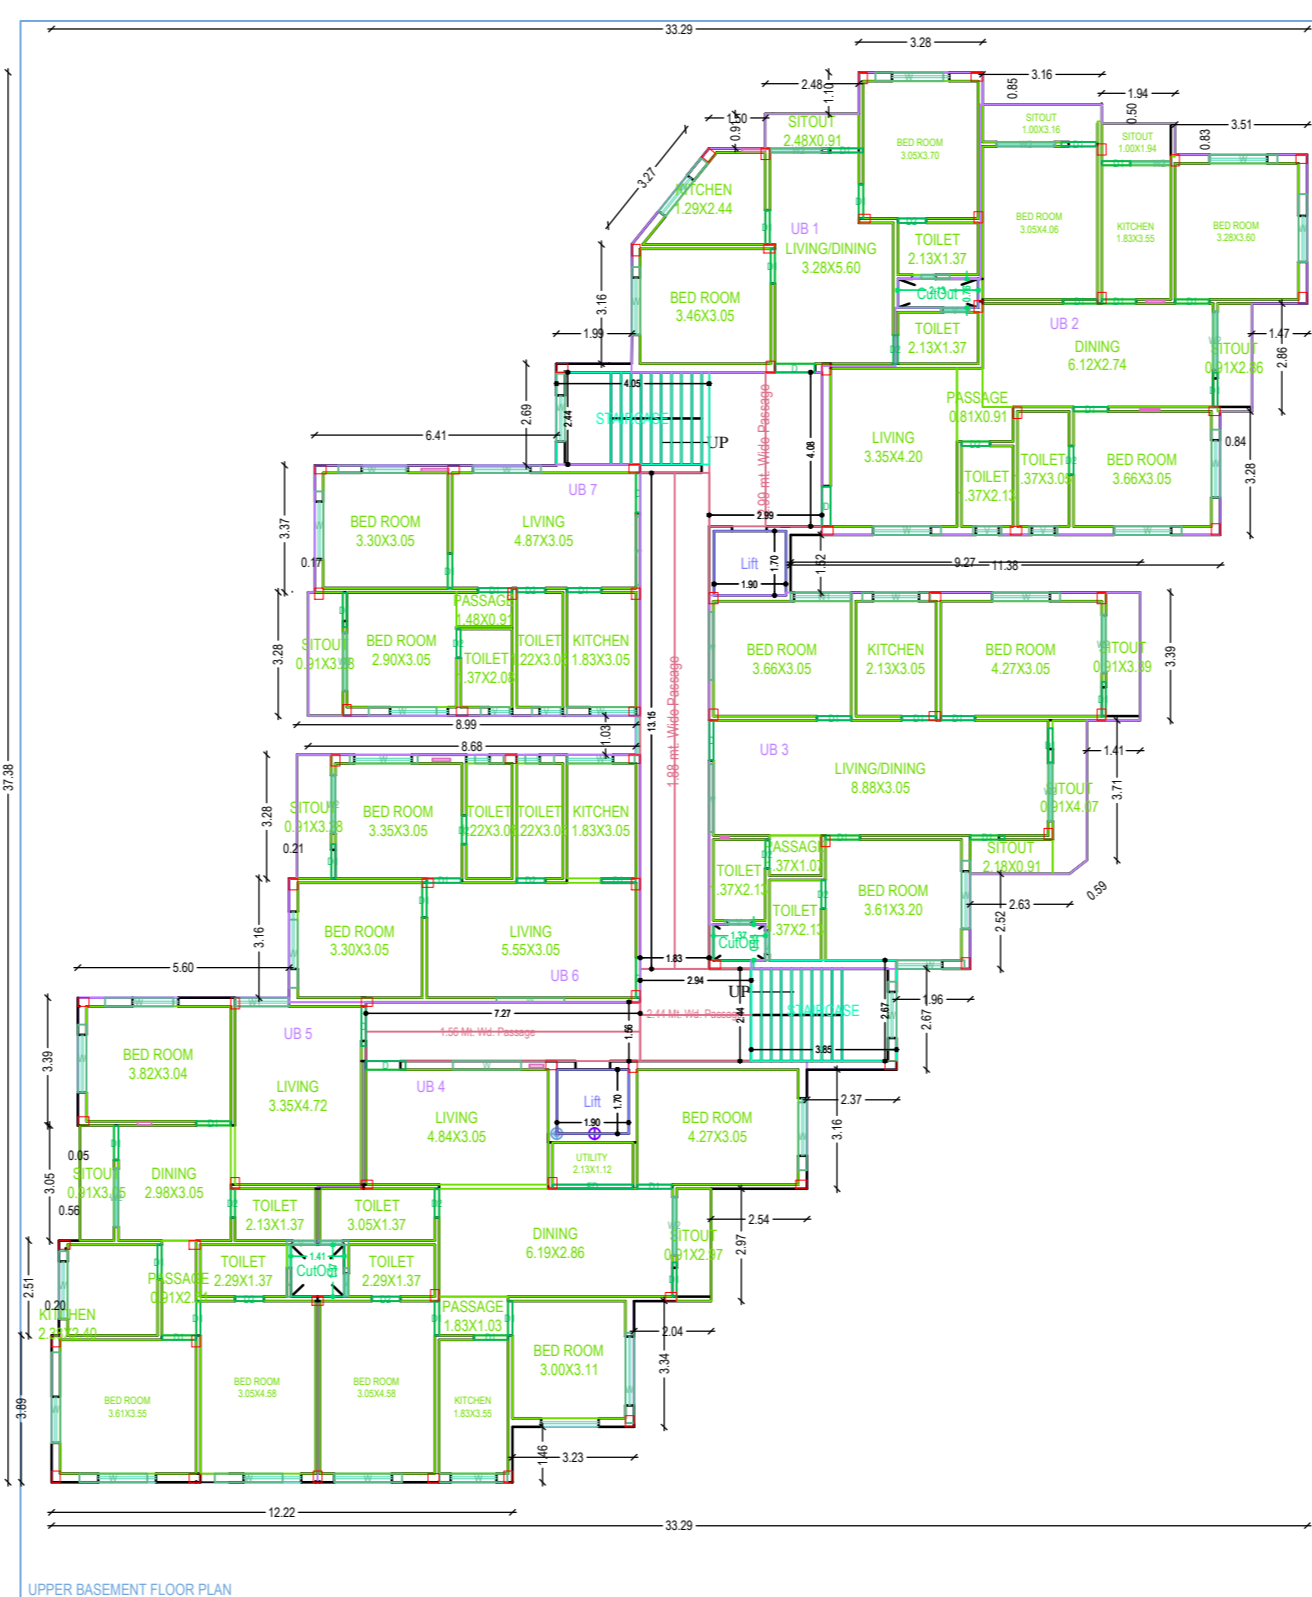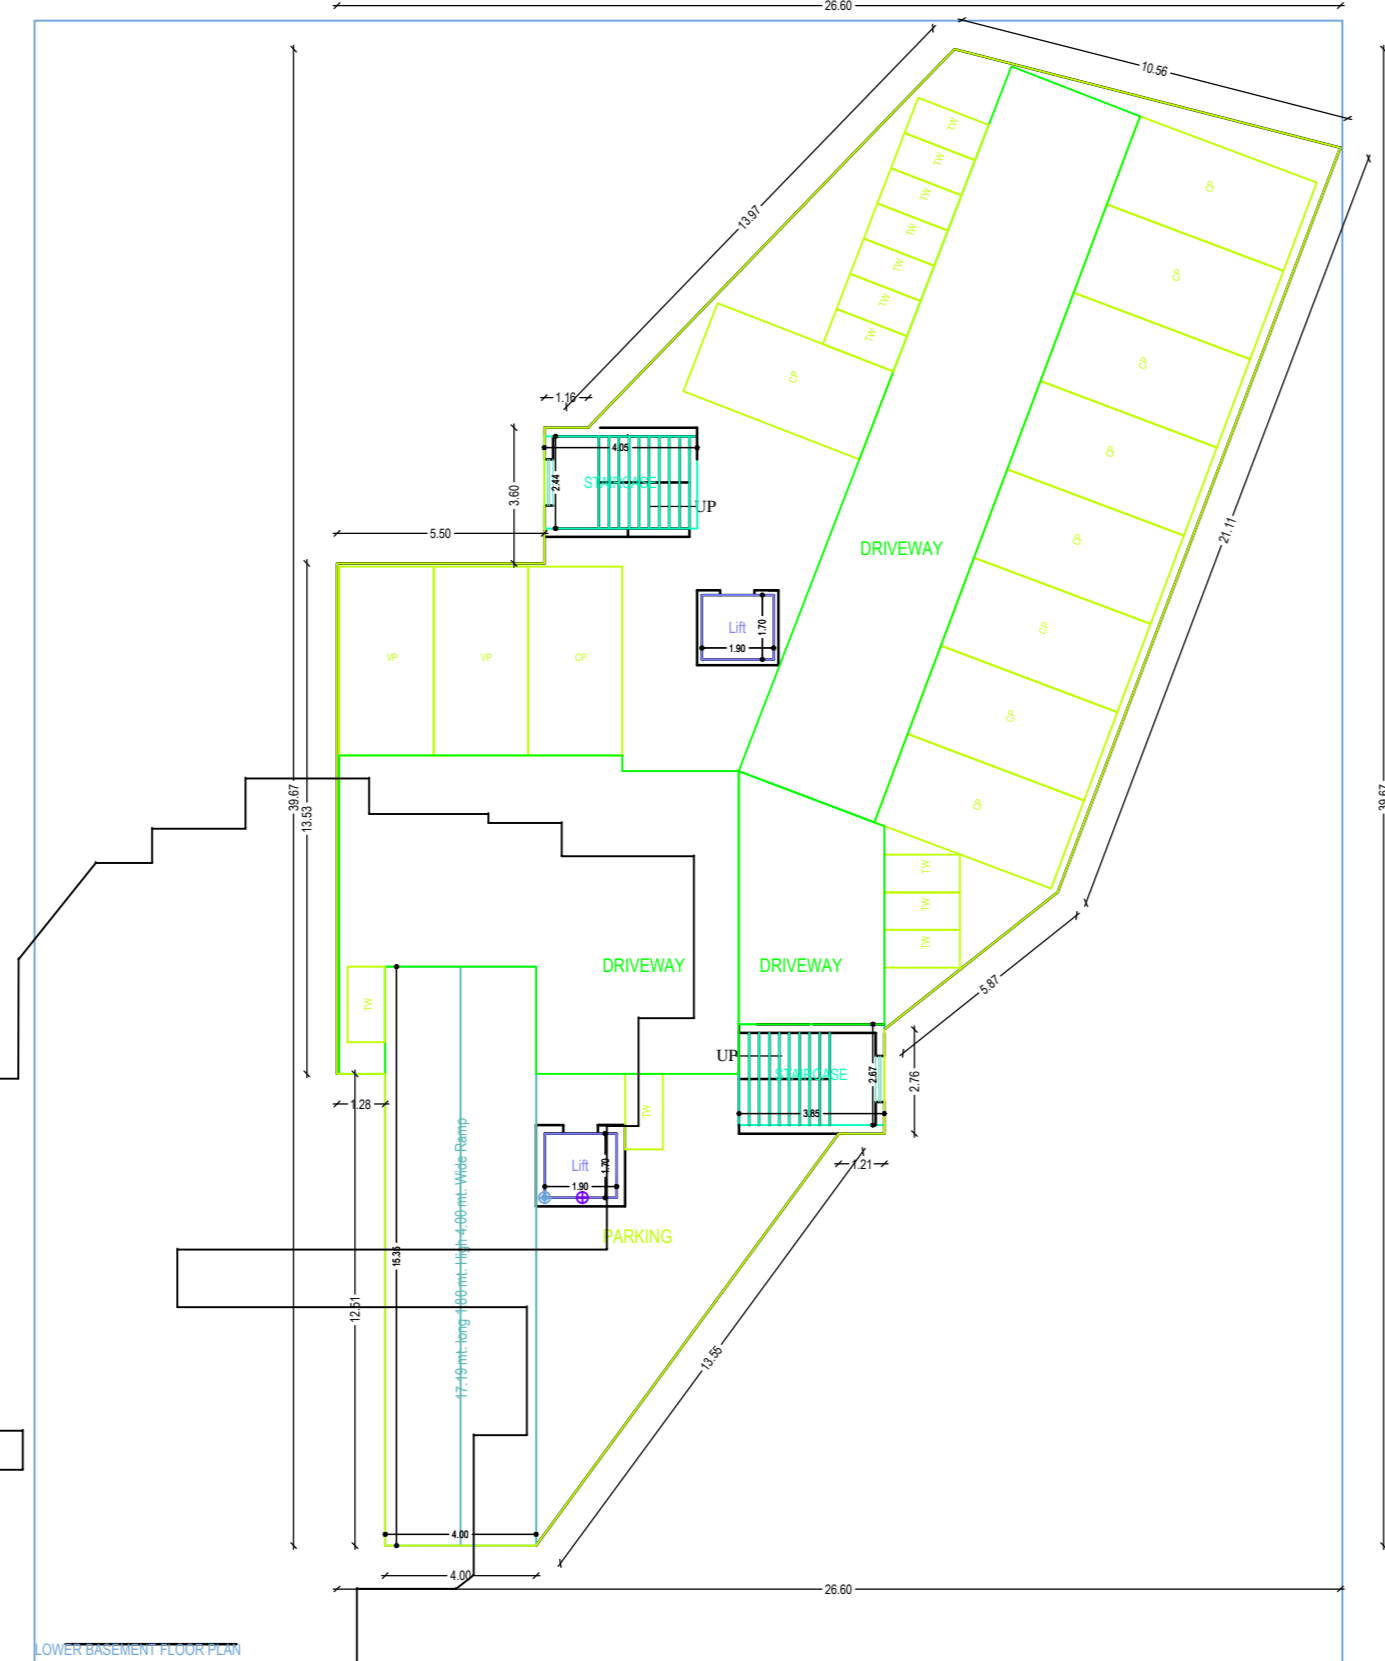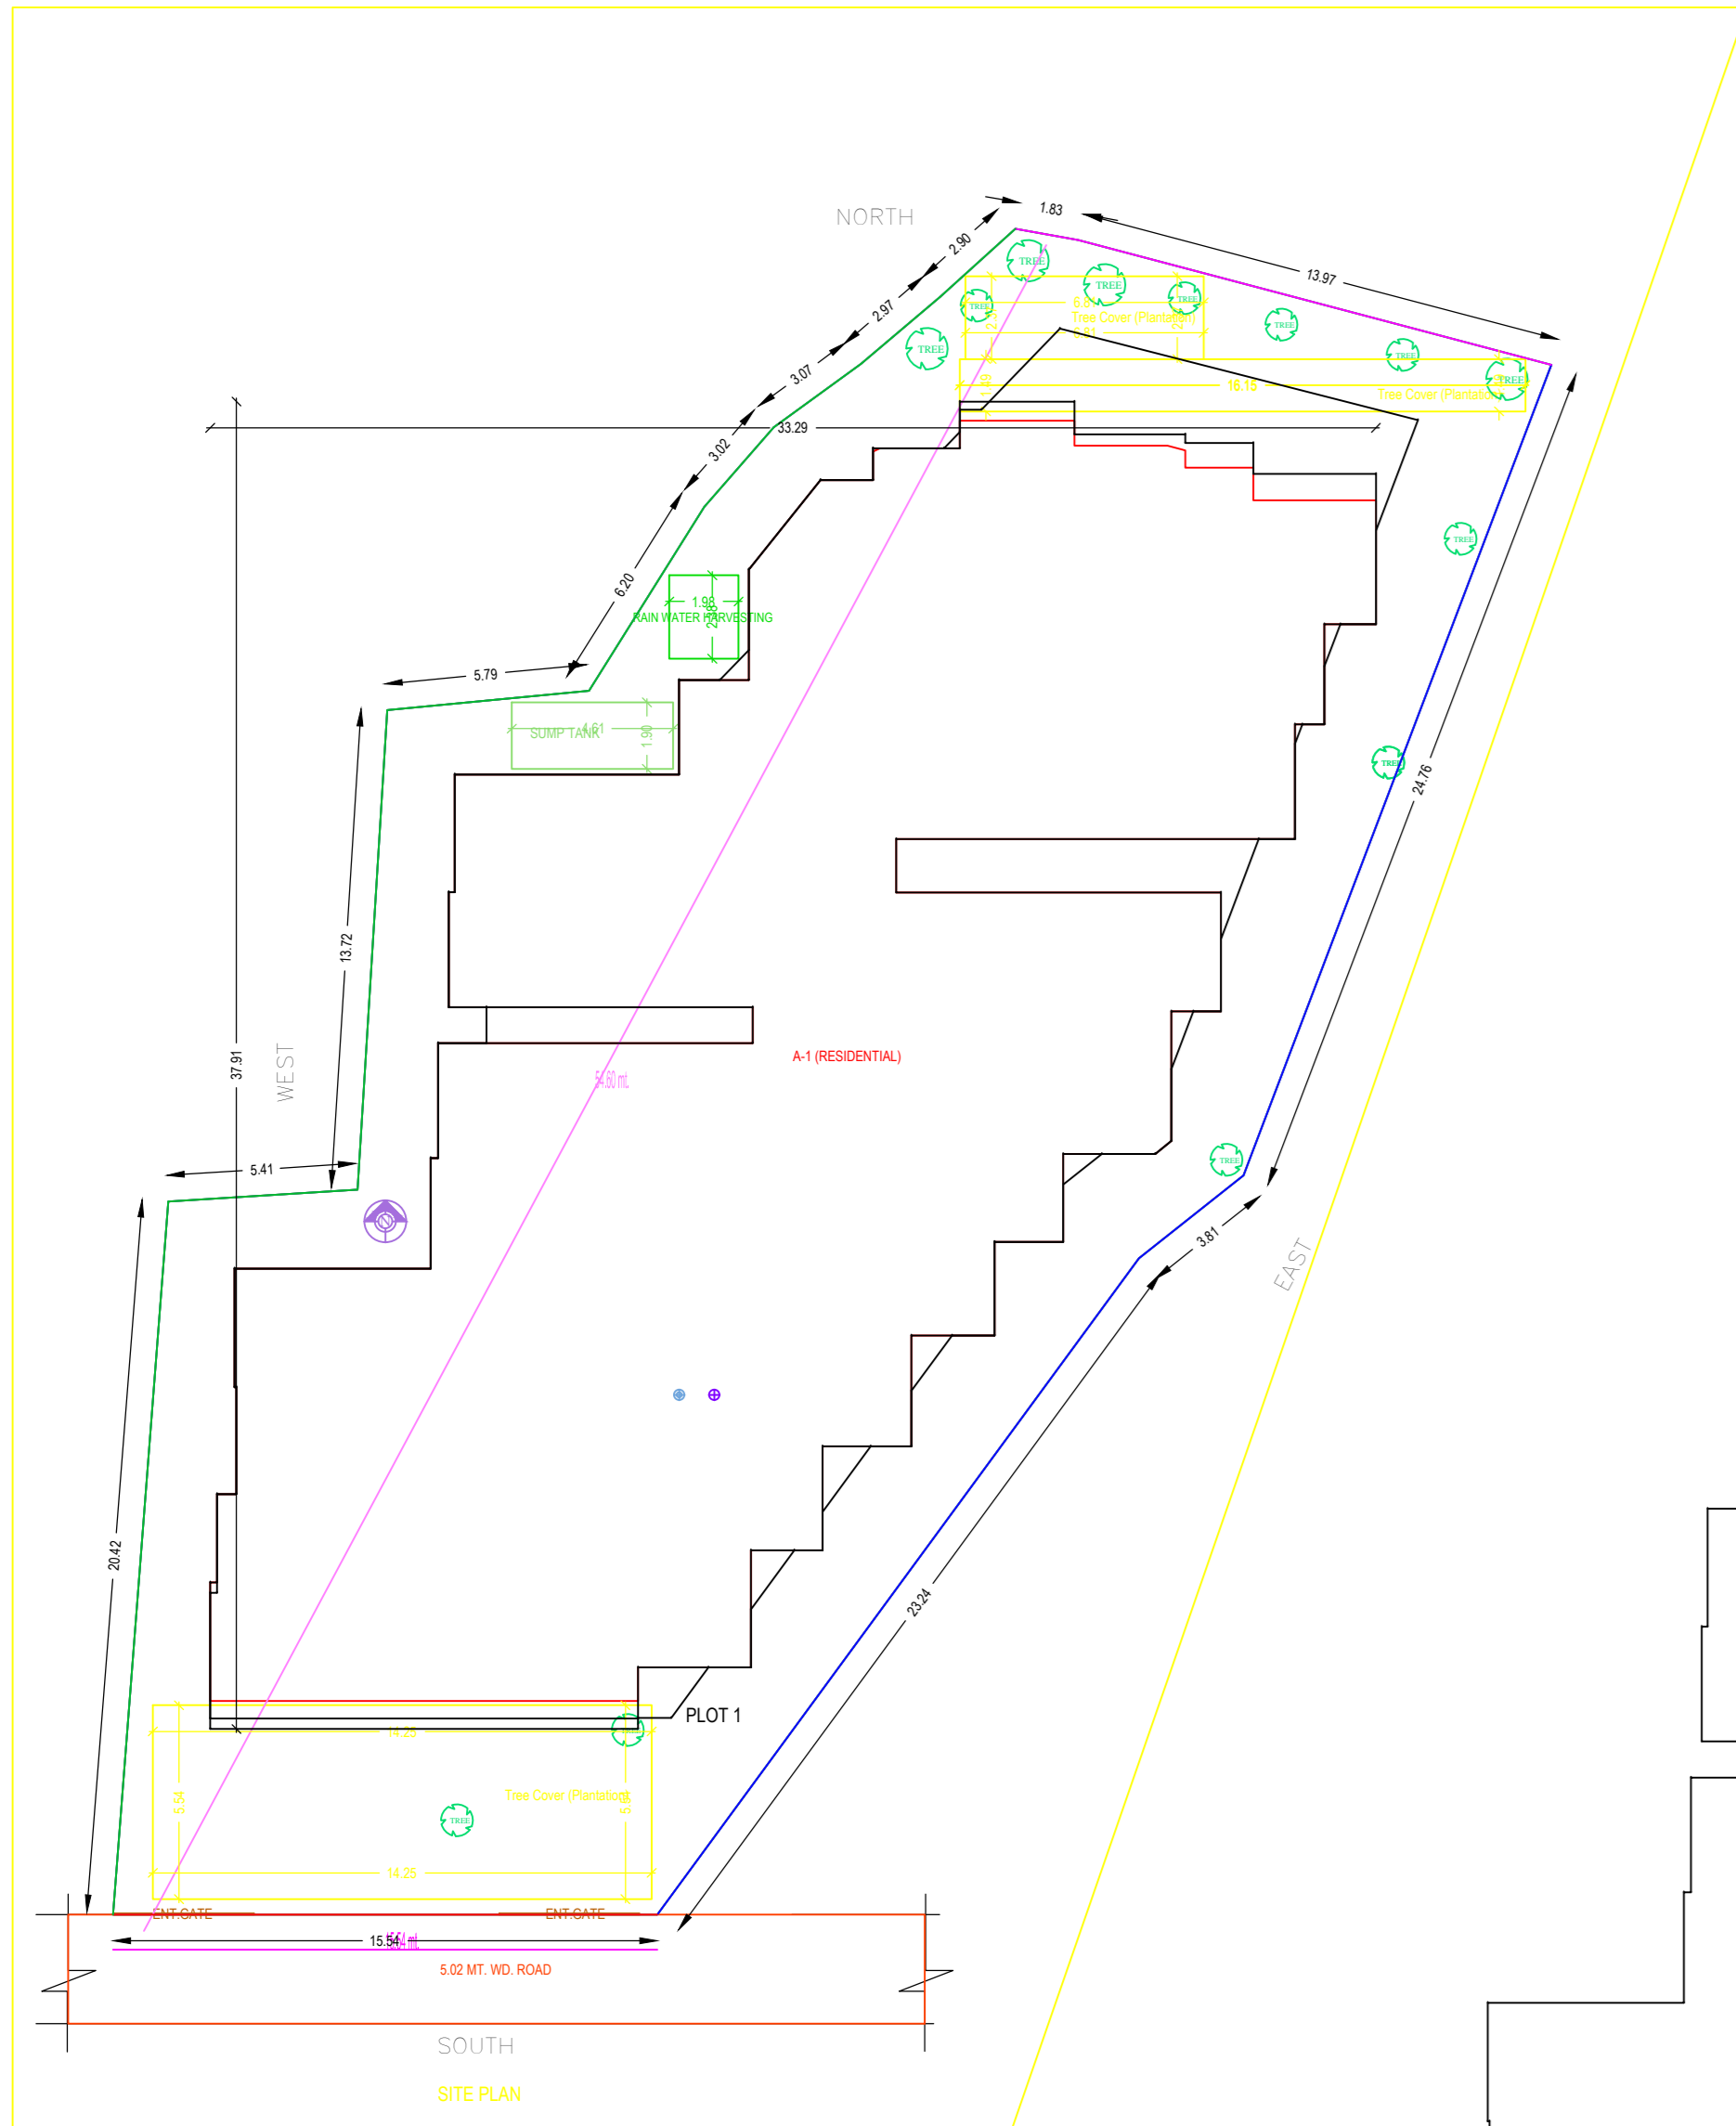







DR. ASHOK KUMAR
 (REG. NO. 1011)