


Seller:- Sri Sanjay Kumar Sinha, s/o Sri chandra shekhar Prasad. of Gandhi Road Dhanbad. P.O. Dhanbad. P.S. Dhansar, Dist. Dhanbad. (Jharkhand) Pra. Add. Village Gopalpur, P.O. Gopalpur. P.S. Warisaliganj. Dist. - Nawada. (Bihar)

Purchaser:- Smt. Anju Sinha. s/o Sri Pranav Kumar. of Gandhi Road Dhanbad. P.O. Dhanbad. P.S. Dhansar. Dist. Dhanbad (Jharkhand) Pra. Add. Village Thalposh, P.O. Bhatta. P.S. Pakribarawan. Dist. Nawada. (Bihar)

Schedule:- Mouza Bishunpur No. 5. P.S. Dhanbad. under New Khata No. 118. old Khata No. 20. NEW Plot No. 108. old Plot No. 13. (Part) Area 5 (Five) Kathas. out of which 2 (Two) Kathas. or to say 3.30- Decimals. of land.

Shown in colour Red

North:- Vendor's 12' & 12'-0" wide own Road of vendor & Purchaser's. 6" Boundary wall of Vendor's  
 South:- Haradhan Gope, Rajeshwari Sharan.  
 East:- Madhav Prasad Sinha.  
 West:- Smt. Anita Devi.

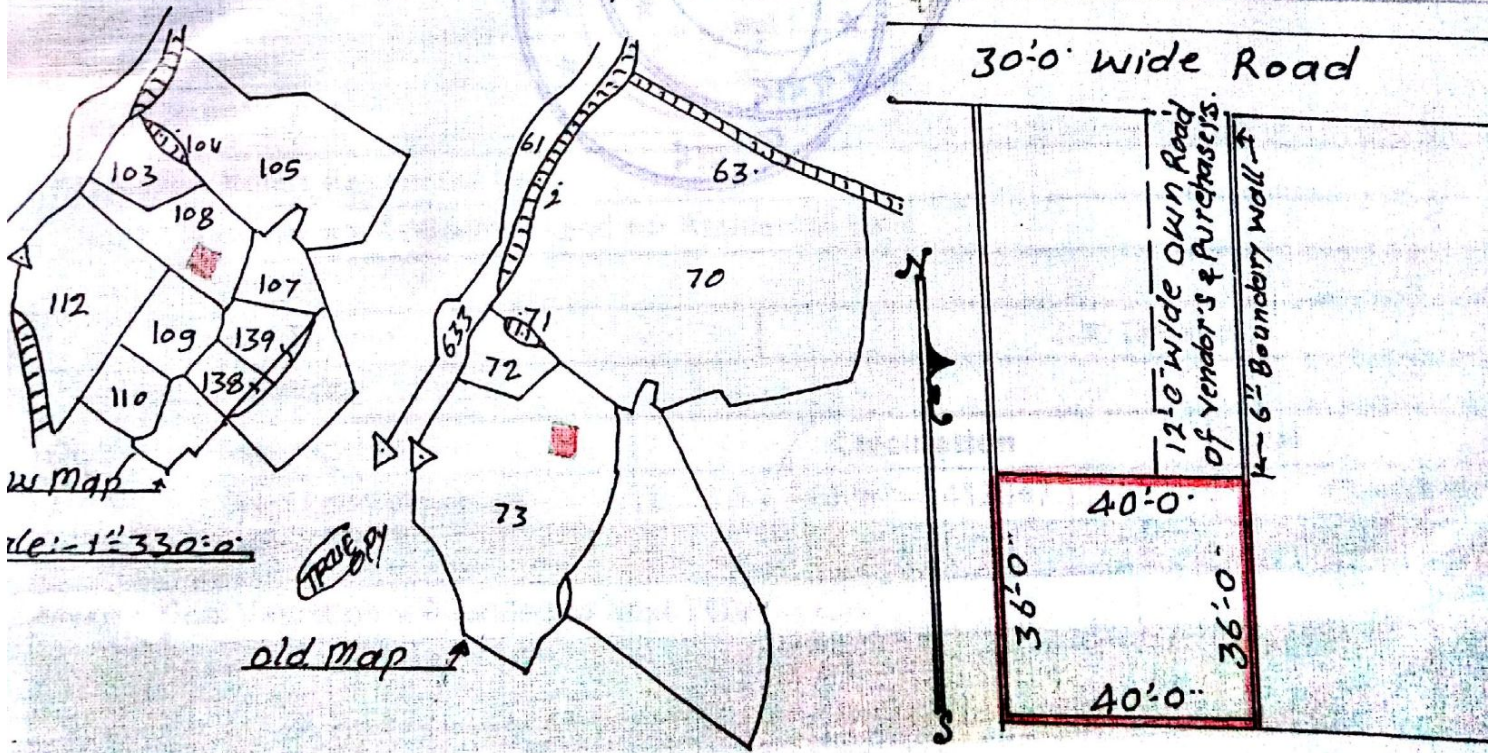

Sanjay Kumar Sinha  
 4/7/19  
 Anju Sinha  
 4/7/19