


LINE PLAN SHOWING THE RED MARKED PART OF PLOT NO. 183, 196, 197, 198, 199 KHATA NO. 1 AND PLOT NO. 190, 191, 192, 193, 194 & 195 KHATA NO. 30 MOUZA NO. 12 MOUZA KOLAKUSMA DIST. DHANBAD.

SOLO BY: — SRIMATI YASHODA DEVI SHARMA. W/O SRI NARAYAN PRASAD SHARMA DIST. DHANBAD.


SOLO TO: — SRI RAM KUMAR AGARWALLA. H. U. F. AND OTHERS

TOTAL AREA: — 1. A. 25. DIGIMAL.

LINE PLAN  
SCALE 1" = 50 FT.

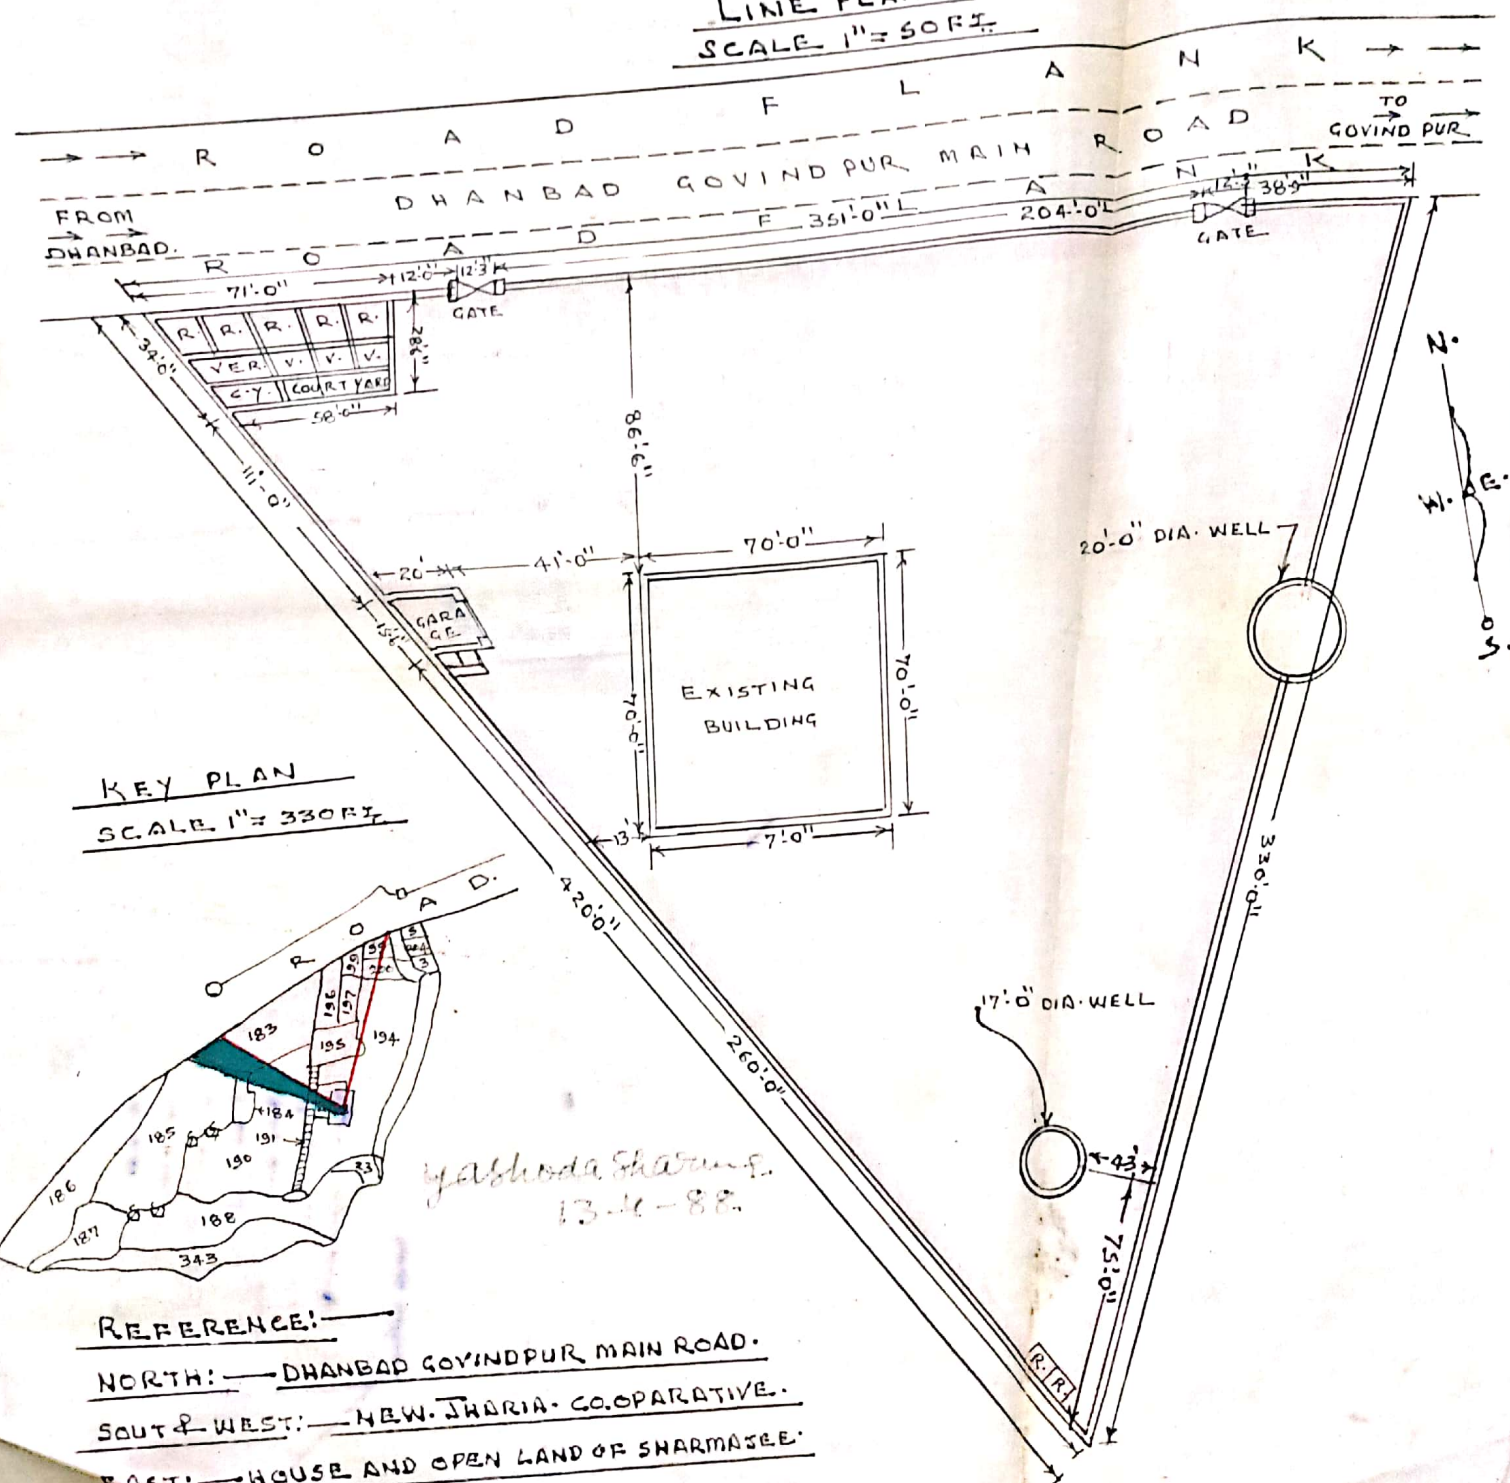

KEY PLAN  
SCALE 1" = 330 FT.

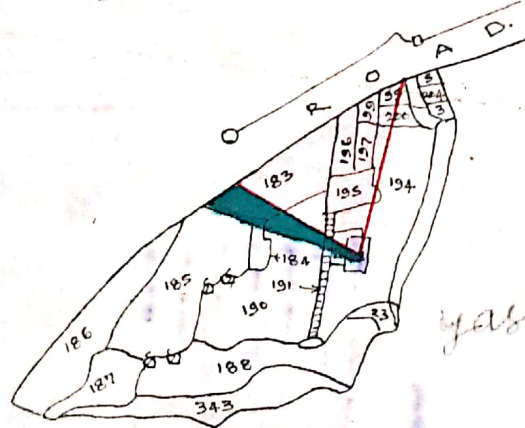

*Yashoda Sharma S.*  
13-11-88.

- REFERENCE:
- NORTH: — DHANBAD GOVINDPUR MAIN ROAD.
  - SOUTH & WEST: — NEW JHARIA CO-OPERATIVE.
  - EAST: — HOUSE AND OPEN LAND OF SHARMA S.E.