


ART PLAN OF MOUZA-SARAIHELIA No 8.
DIST. DHANBAD.

THE PART PLOT OF LAND SHOWN IN RED SOLD
BY SARBASHRI SATISH CHANDRA MONDAL, KHAGEN
MONDAL, GUNEN CHANDRA MONDAL, MAHINDRA
NATH MONDAL S/D LATE LAMBODAR MONDAL AND
SMT. KUTILA MONDAL W/O. LATE MAGEN CHANDRA
MONDAL OF SARAIHELIA, DHANBAD TO SMT. SHARDADEVI
W/O SRI MUNSHI LALL, JAGJIVAN NAGAR, DHANBAD ON PLOT No.
3.568 (PART) KHATA No. 9. AREA - 6 (SIX) KATHA ORO. 10 DEC.
DIST. DHANBAD.



TRUE COPY
OF S.S. MAP
SCALE-1"=330'-0"

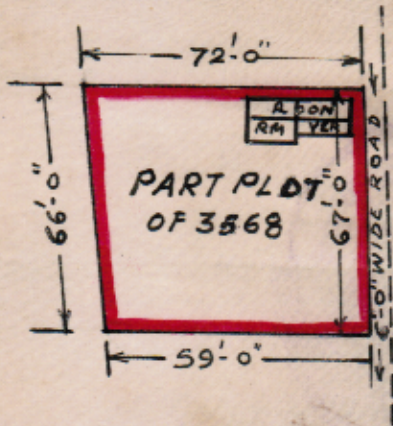


ENLARGED PLAN
SCALE-1"=50'-0"


BUTTED & BOUNDED
N:- BOUNDARY WALL OF
C.M.L.W.O.
S:- OWN LAND OF VENDOR
E:- 6'-0" WIDE ROAD THERE
AFTER COMPOUND WALL
OF C.M.L.W.O.
W:- PART PLOT OF 3568.



Handwritten text in Hindi and English:
श्रीमान् श्रीमान्
श्रीमान् श्रीमान्
Mahendra Nath Mondal
30/5/88
श्रीमान् श्रीमान्
श्रीमान् श्रीमान्
30/5/88

Planjee
DRAWN BY:-

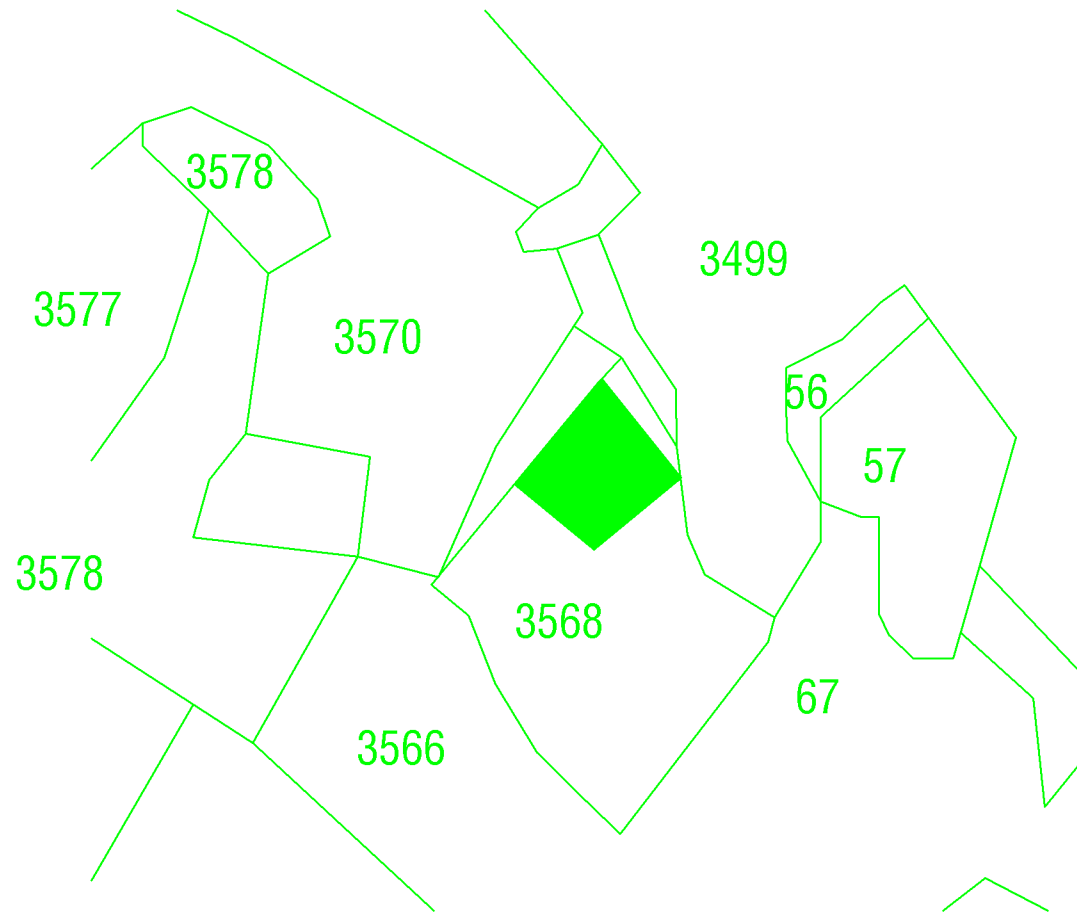

KEY PLAN

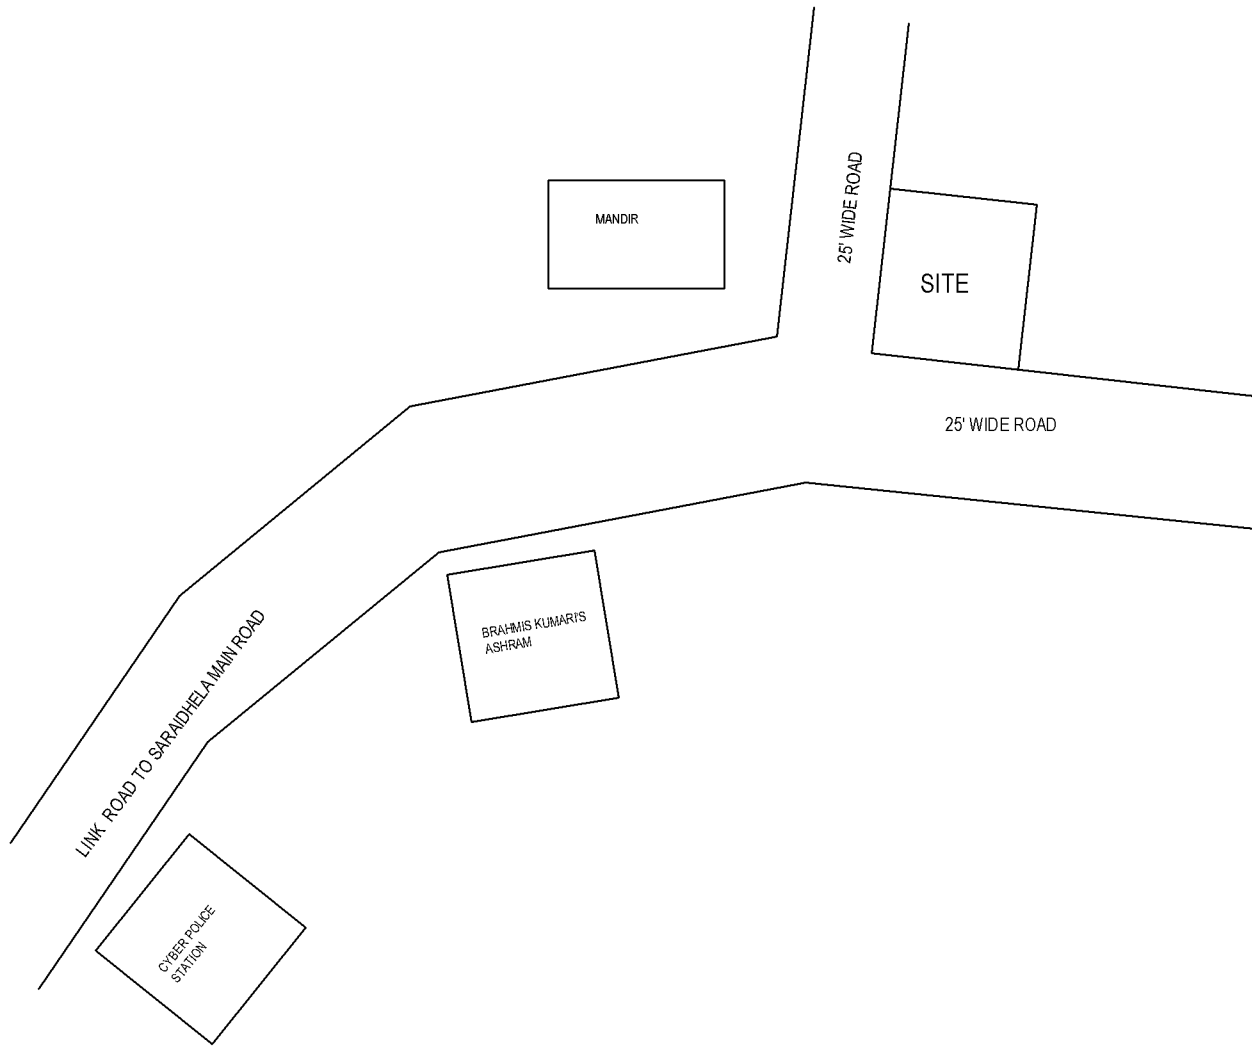

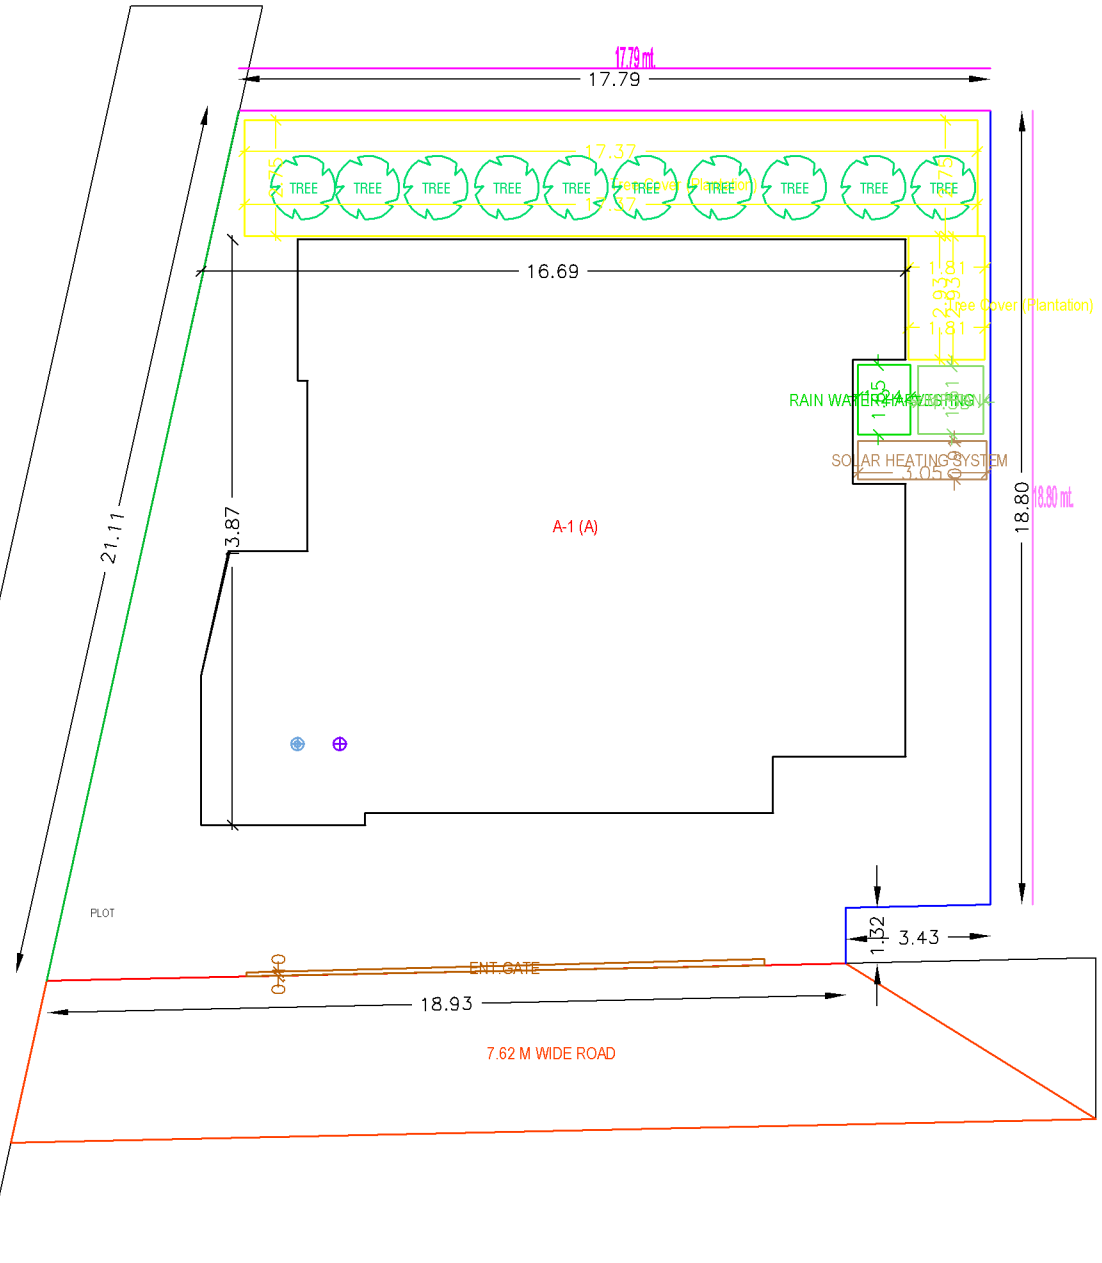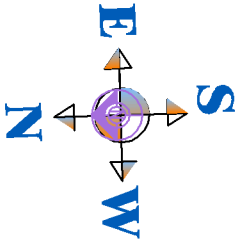

SITE PLAN