


Seller - Sri Manu Rai s/o Late mita Rai & Matin Rai
of Labhani Dhaiya. P.S. 2 Dist Dhanbad



Purchaser - Smt Arpita Supkar w/o Sri Jai Prakash
Supkar of C/S. Kusanda Rly Station, P.S.
Kenduadih. Dist Dhanbad

Schedule - Mouza: Dhaiya no: 6. Khata no: 19.
Plot no: 4191. Area: 4.790 Dec.

Boundary - North : Plot no: 4189
South : $164'2'42" = 18'0" \text{ Rasta}$
East : Plot no: 4191 (P)
West : Plot no: 4191 (P)

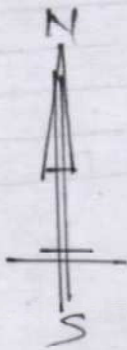


Shown in red

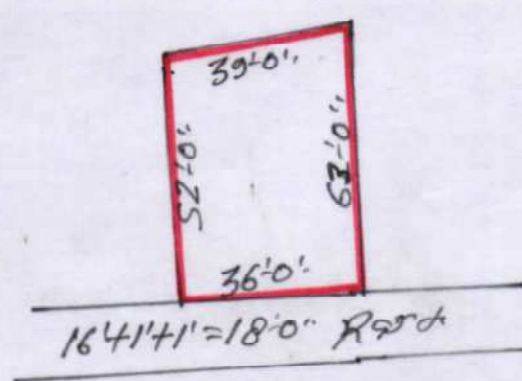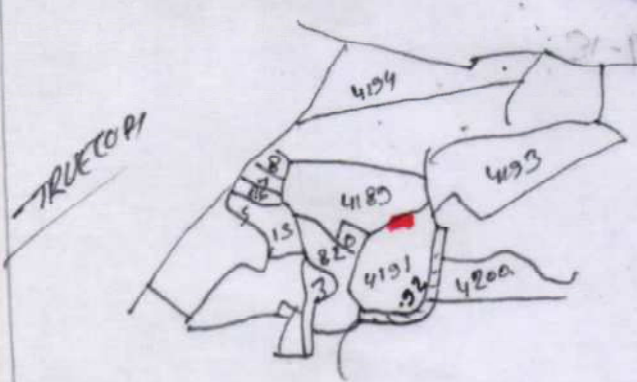

मनु राय

31/7/18

(Signature)

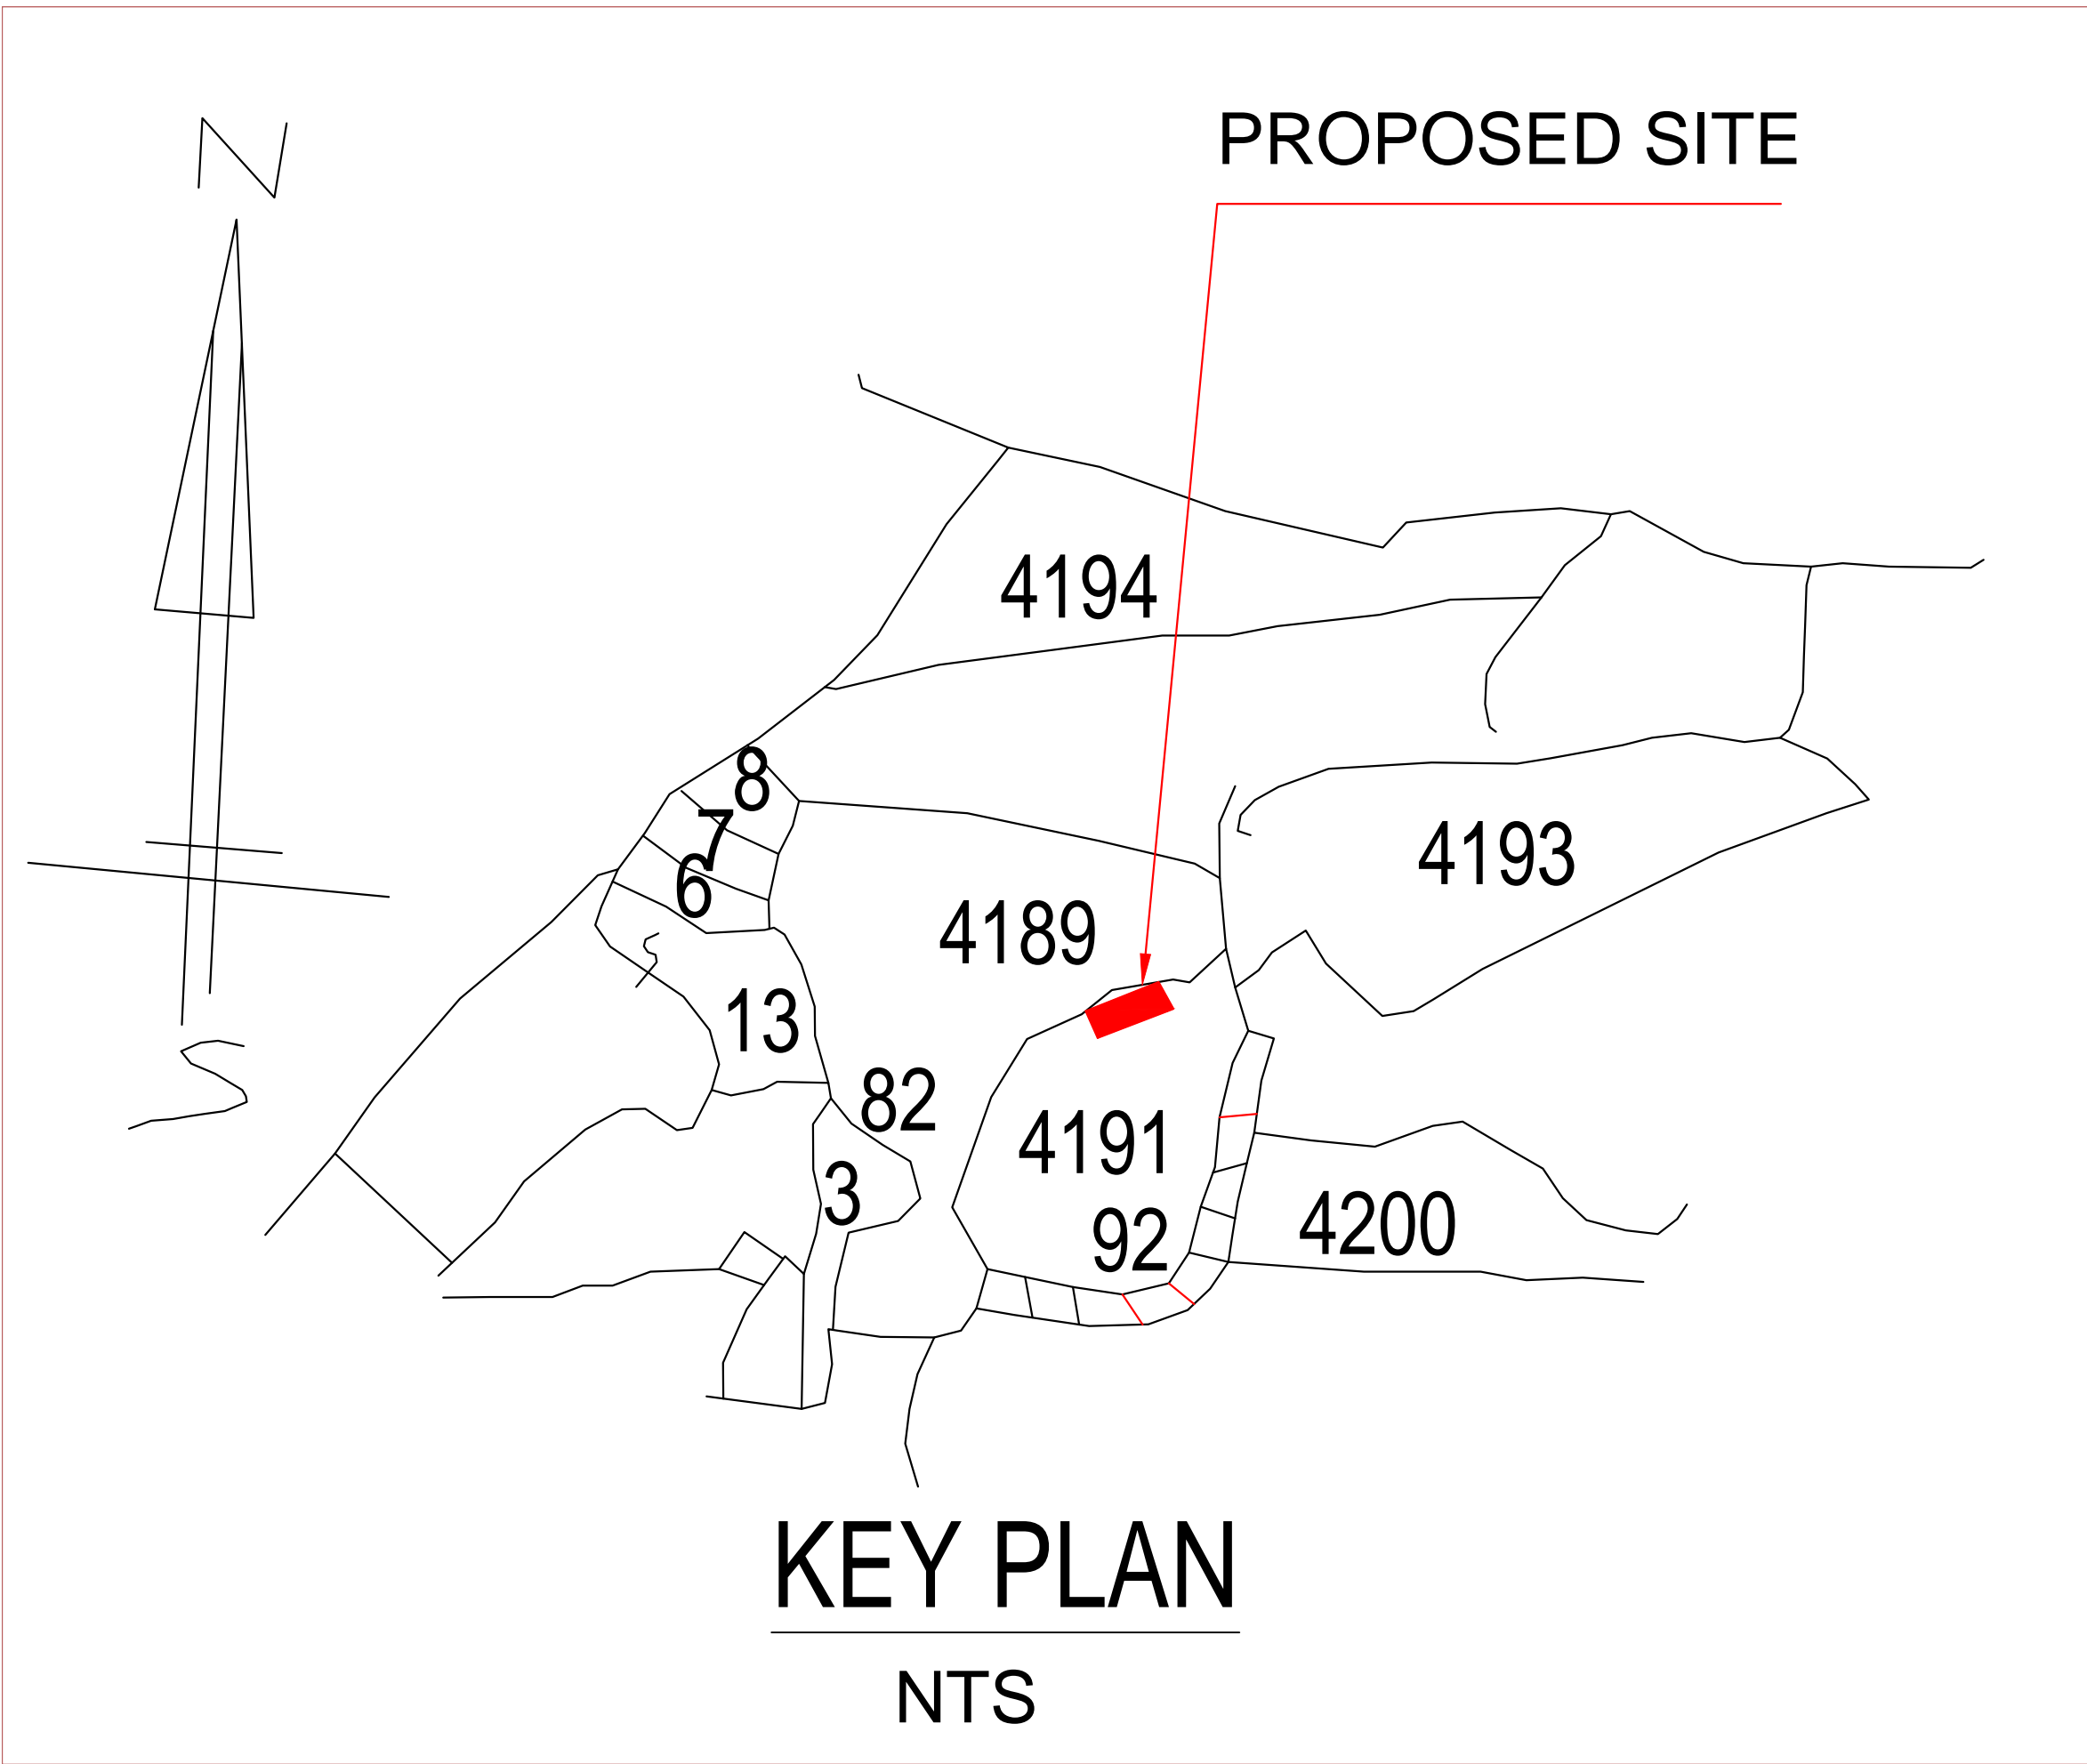

PROPOSED SITE

4194

4193

4189

4191

4200

92

82

13


8

7

6

KEY PLAN

NTS

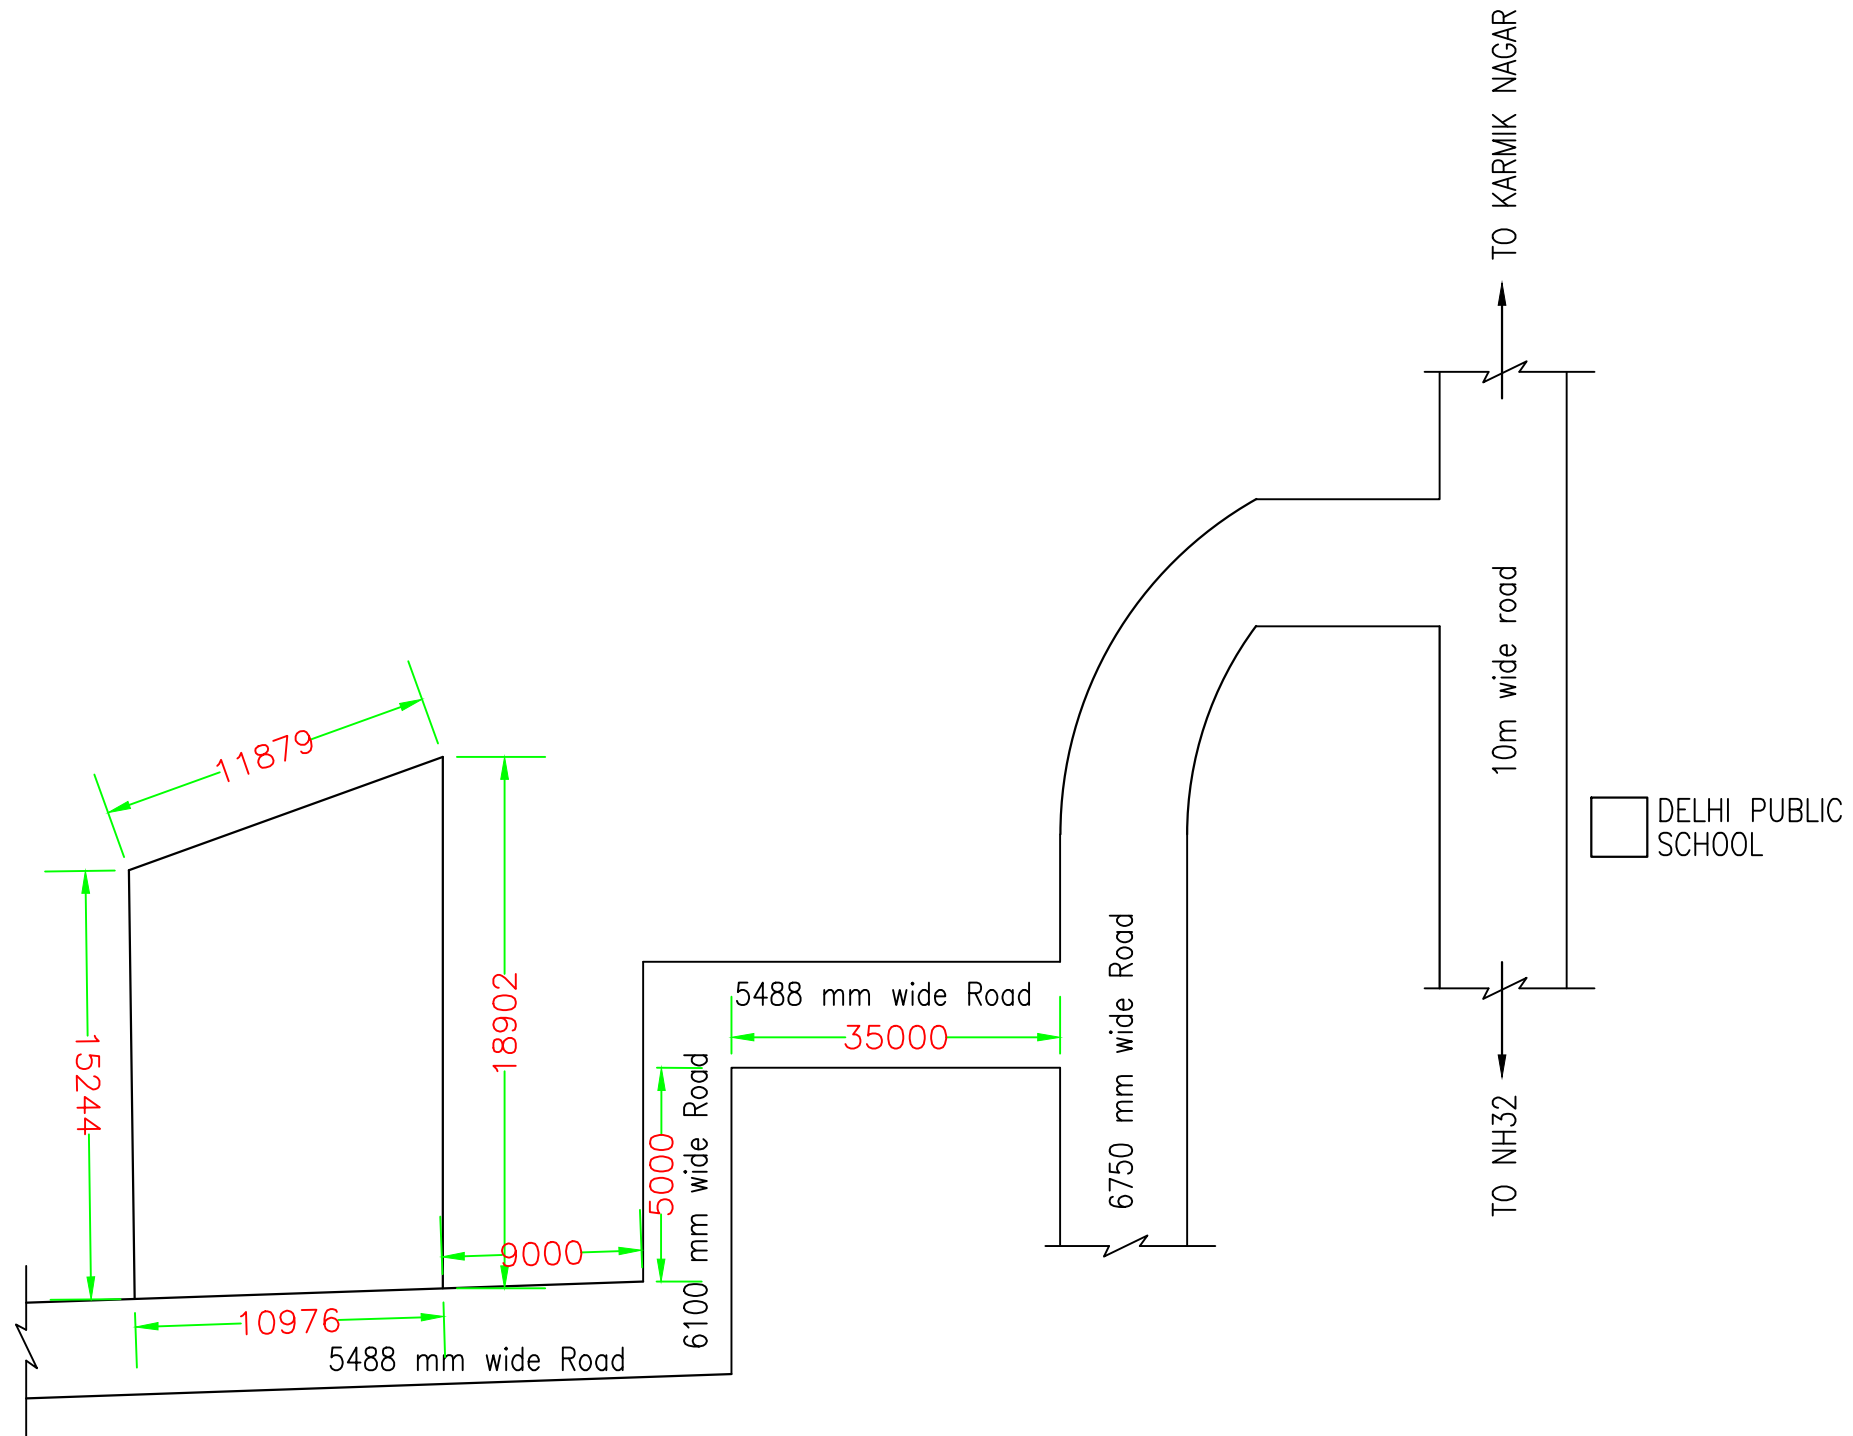

LOCATION PLAN

NTS