
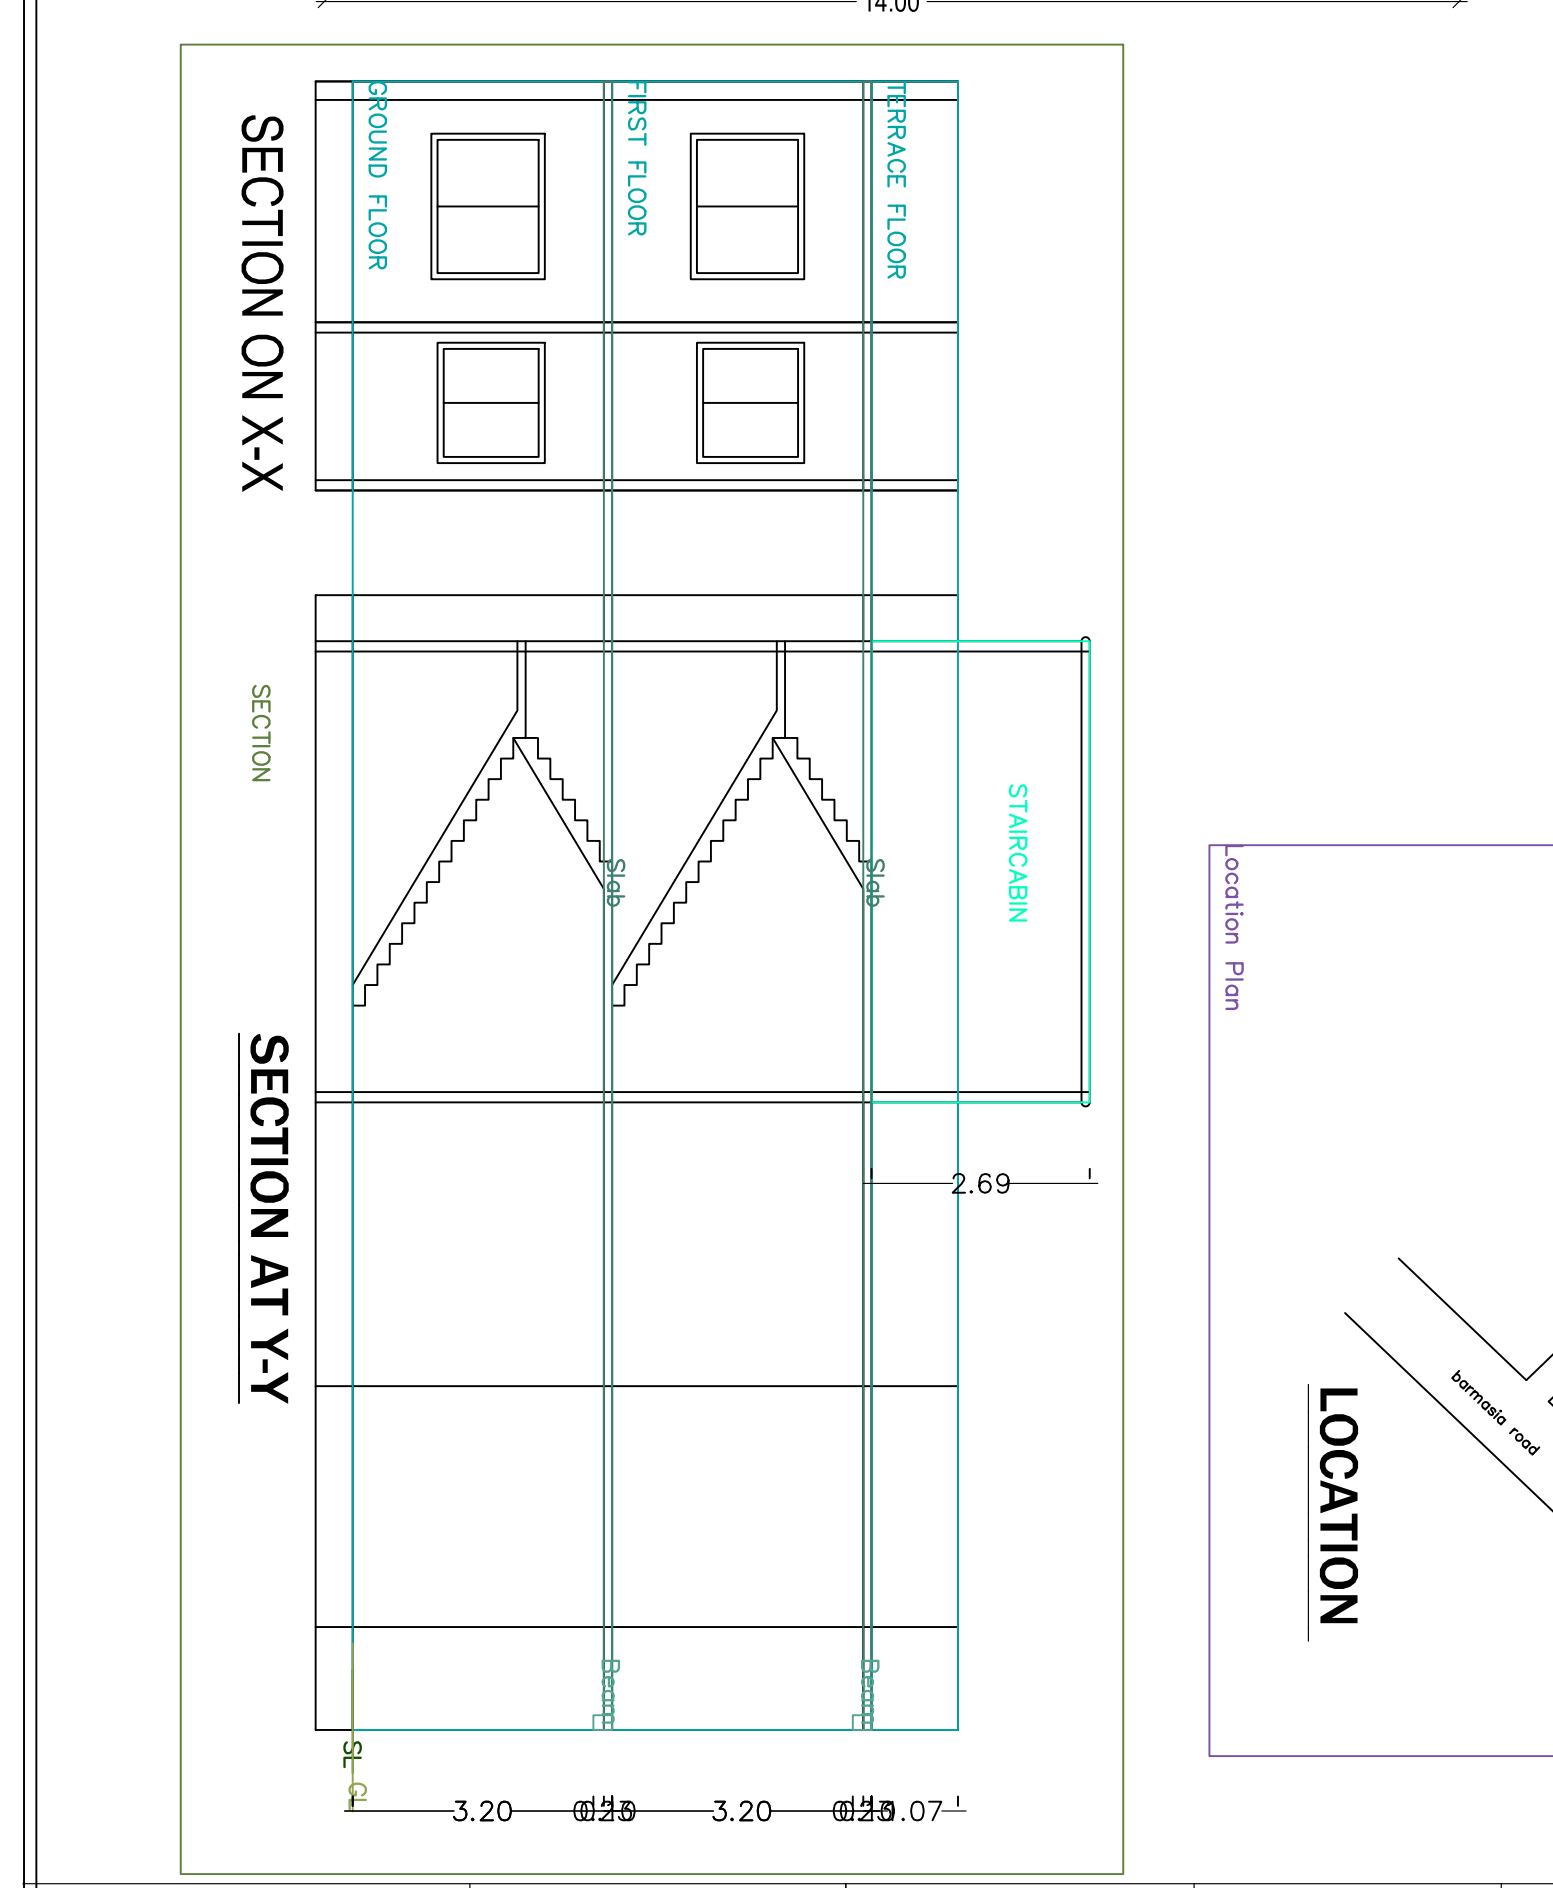
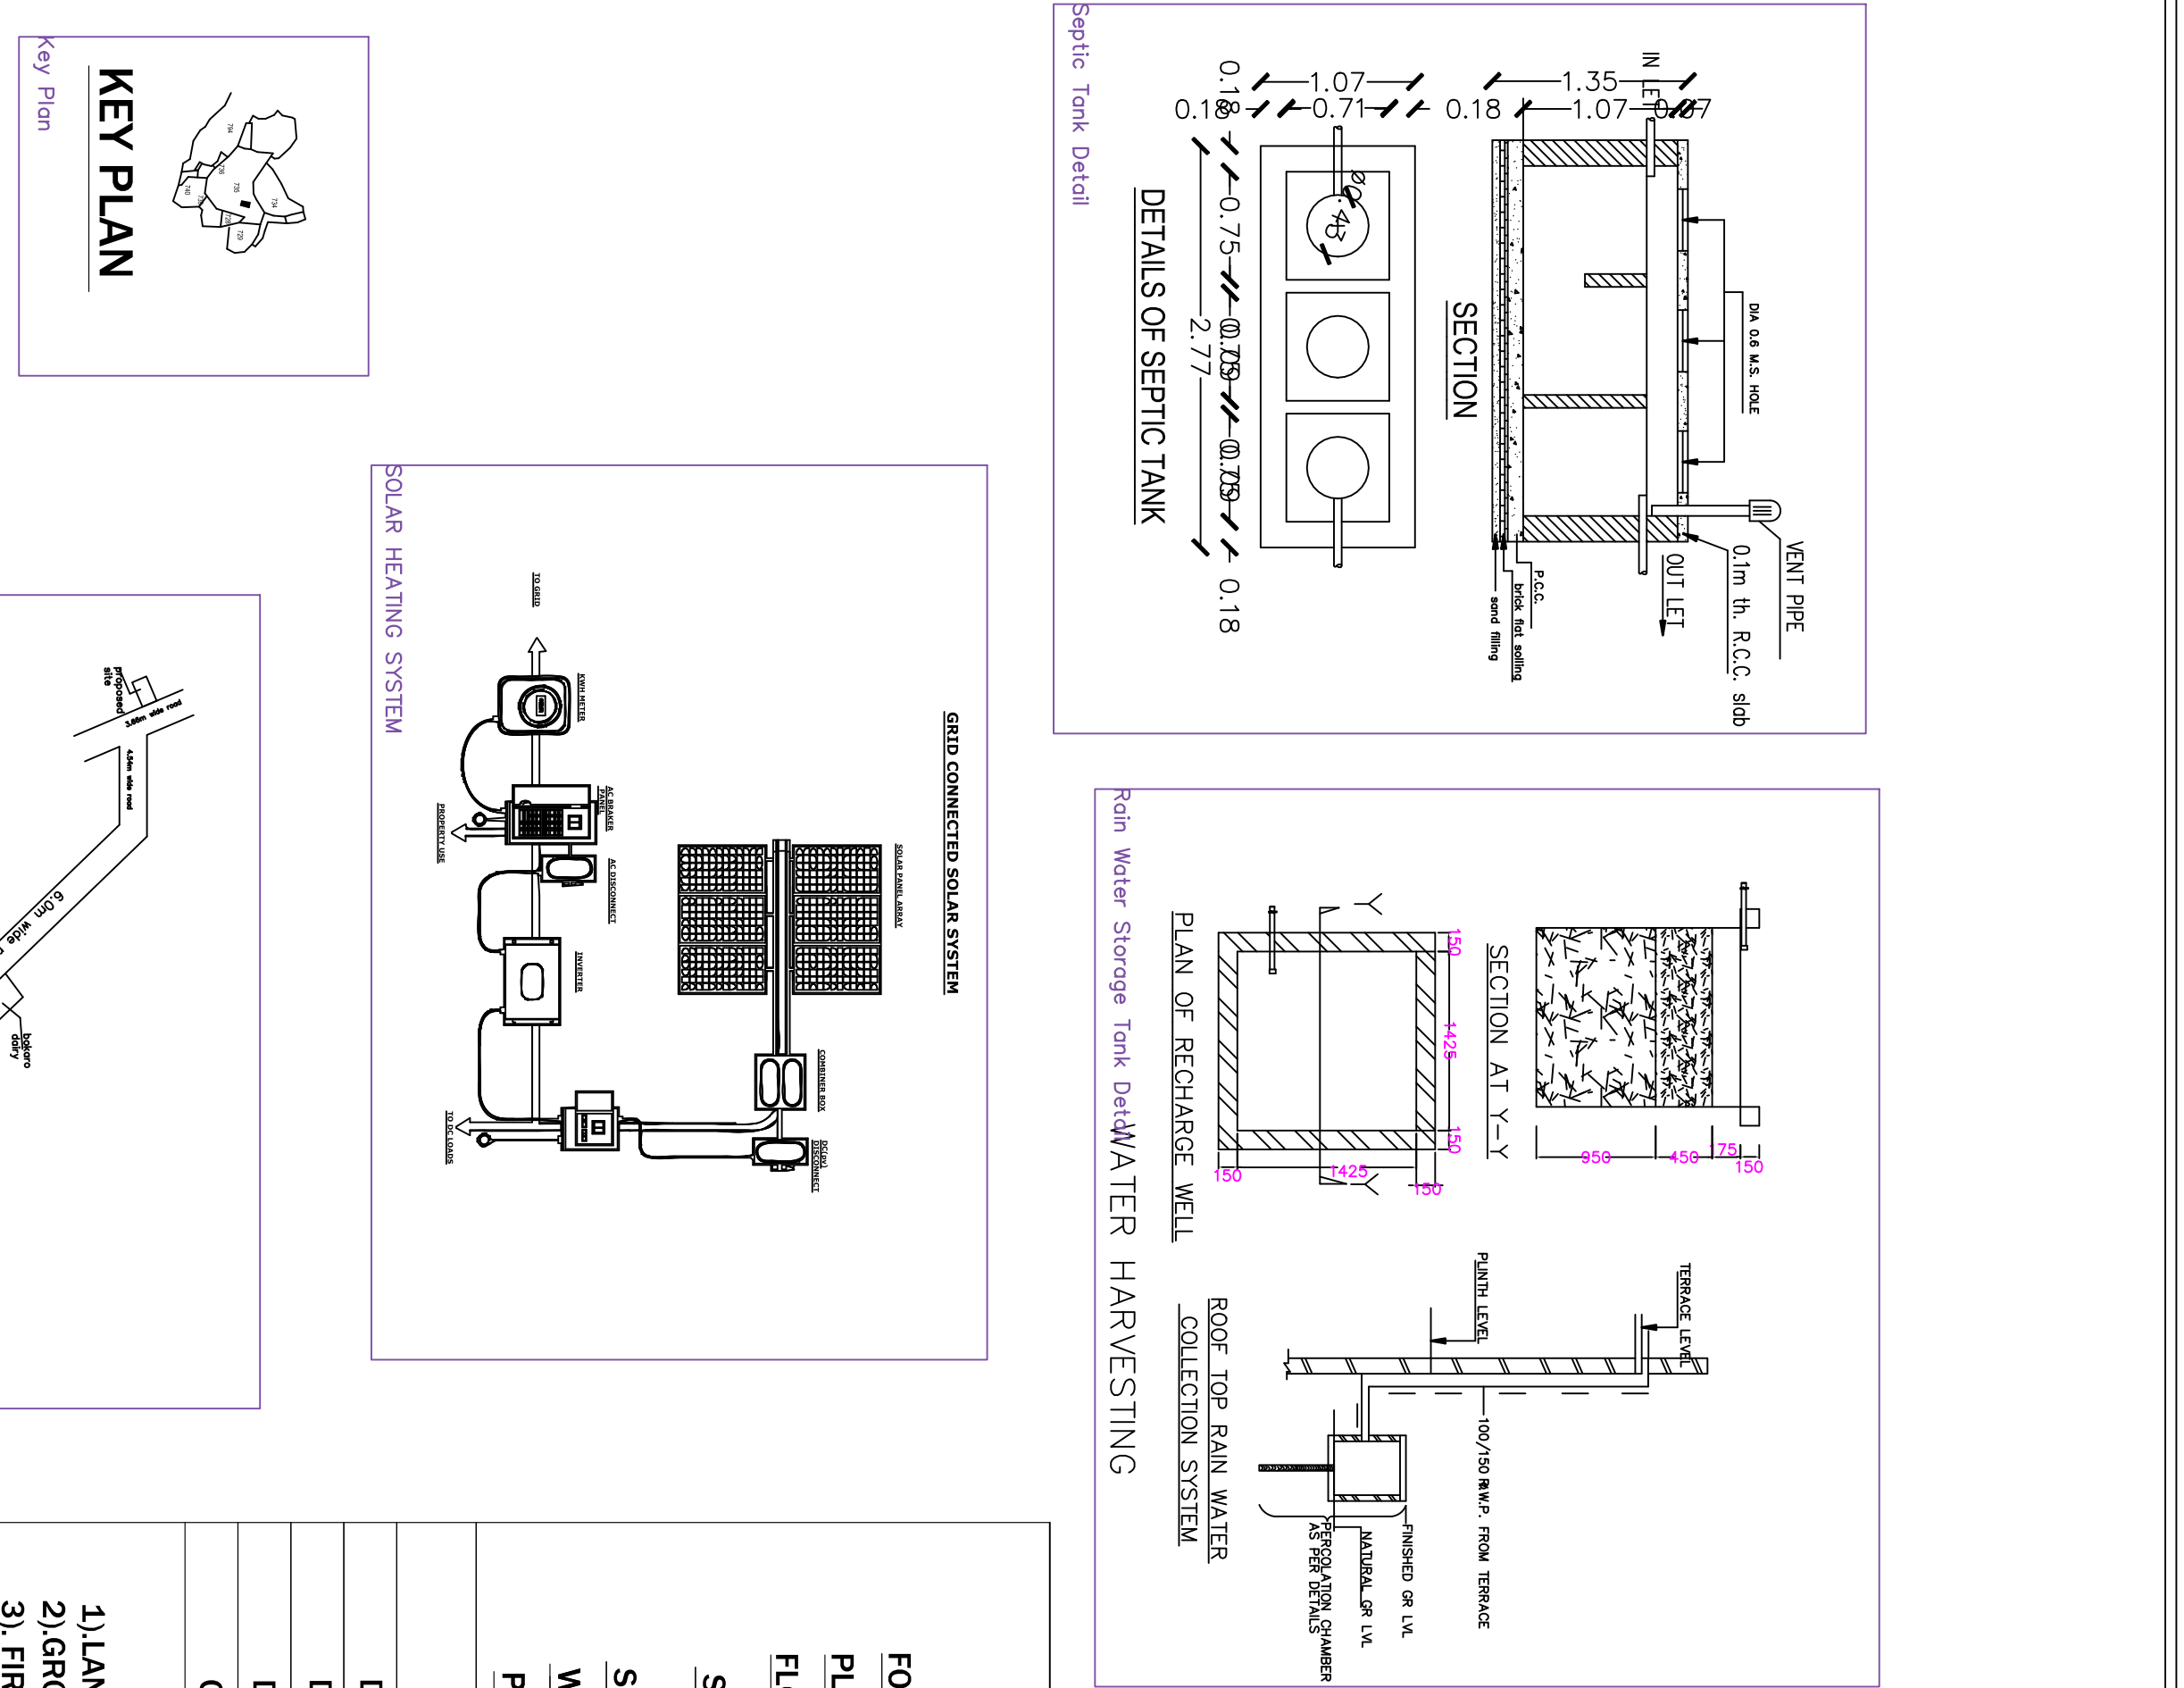
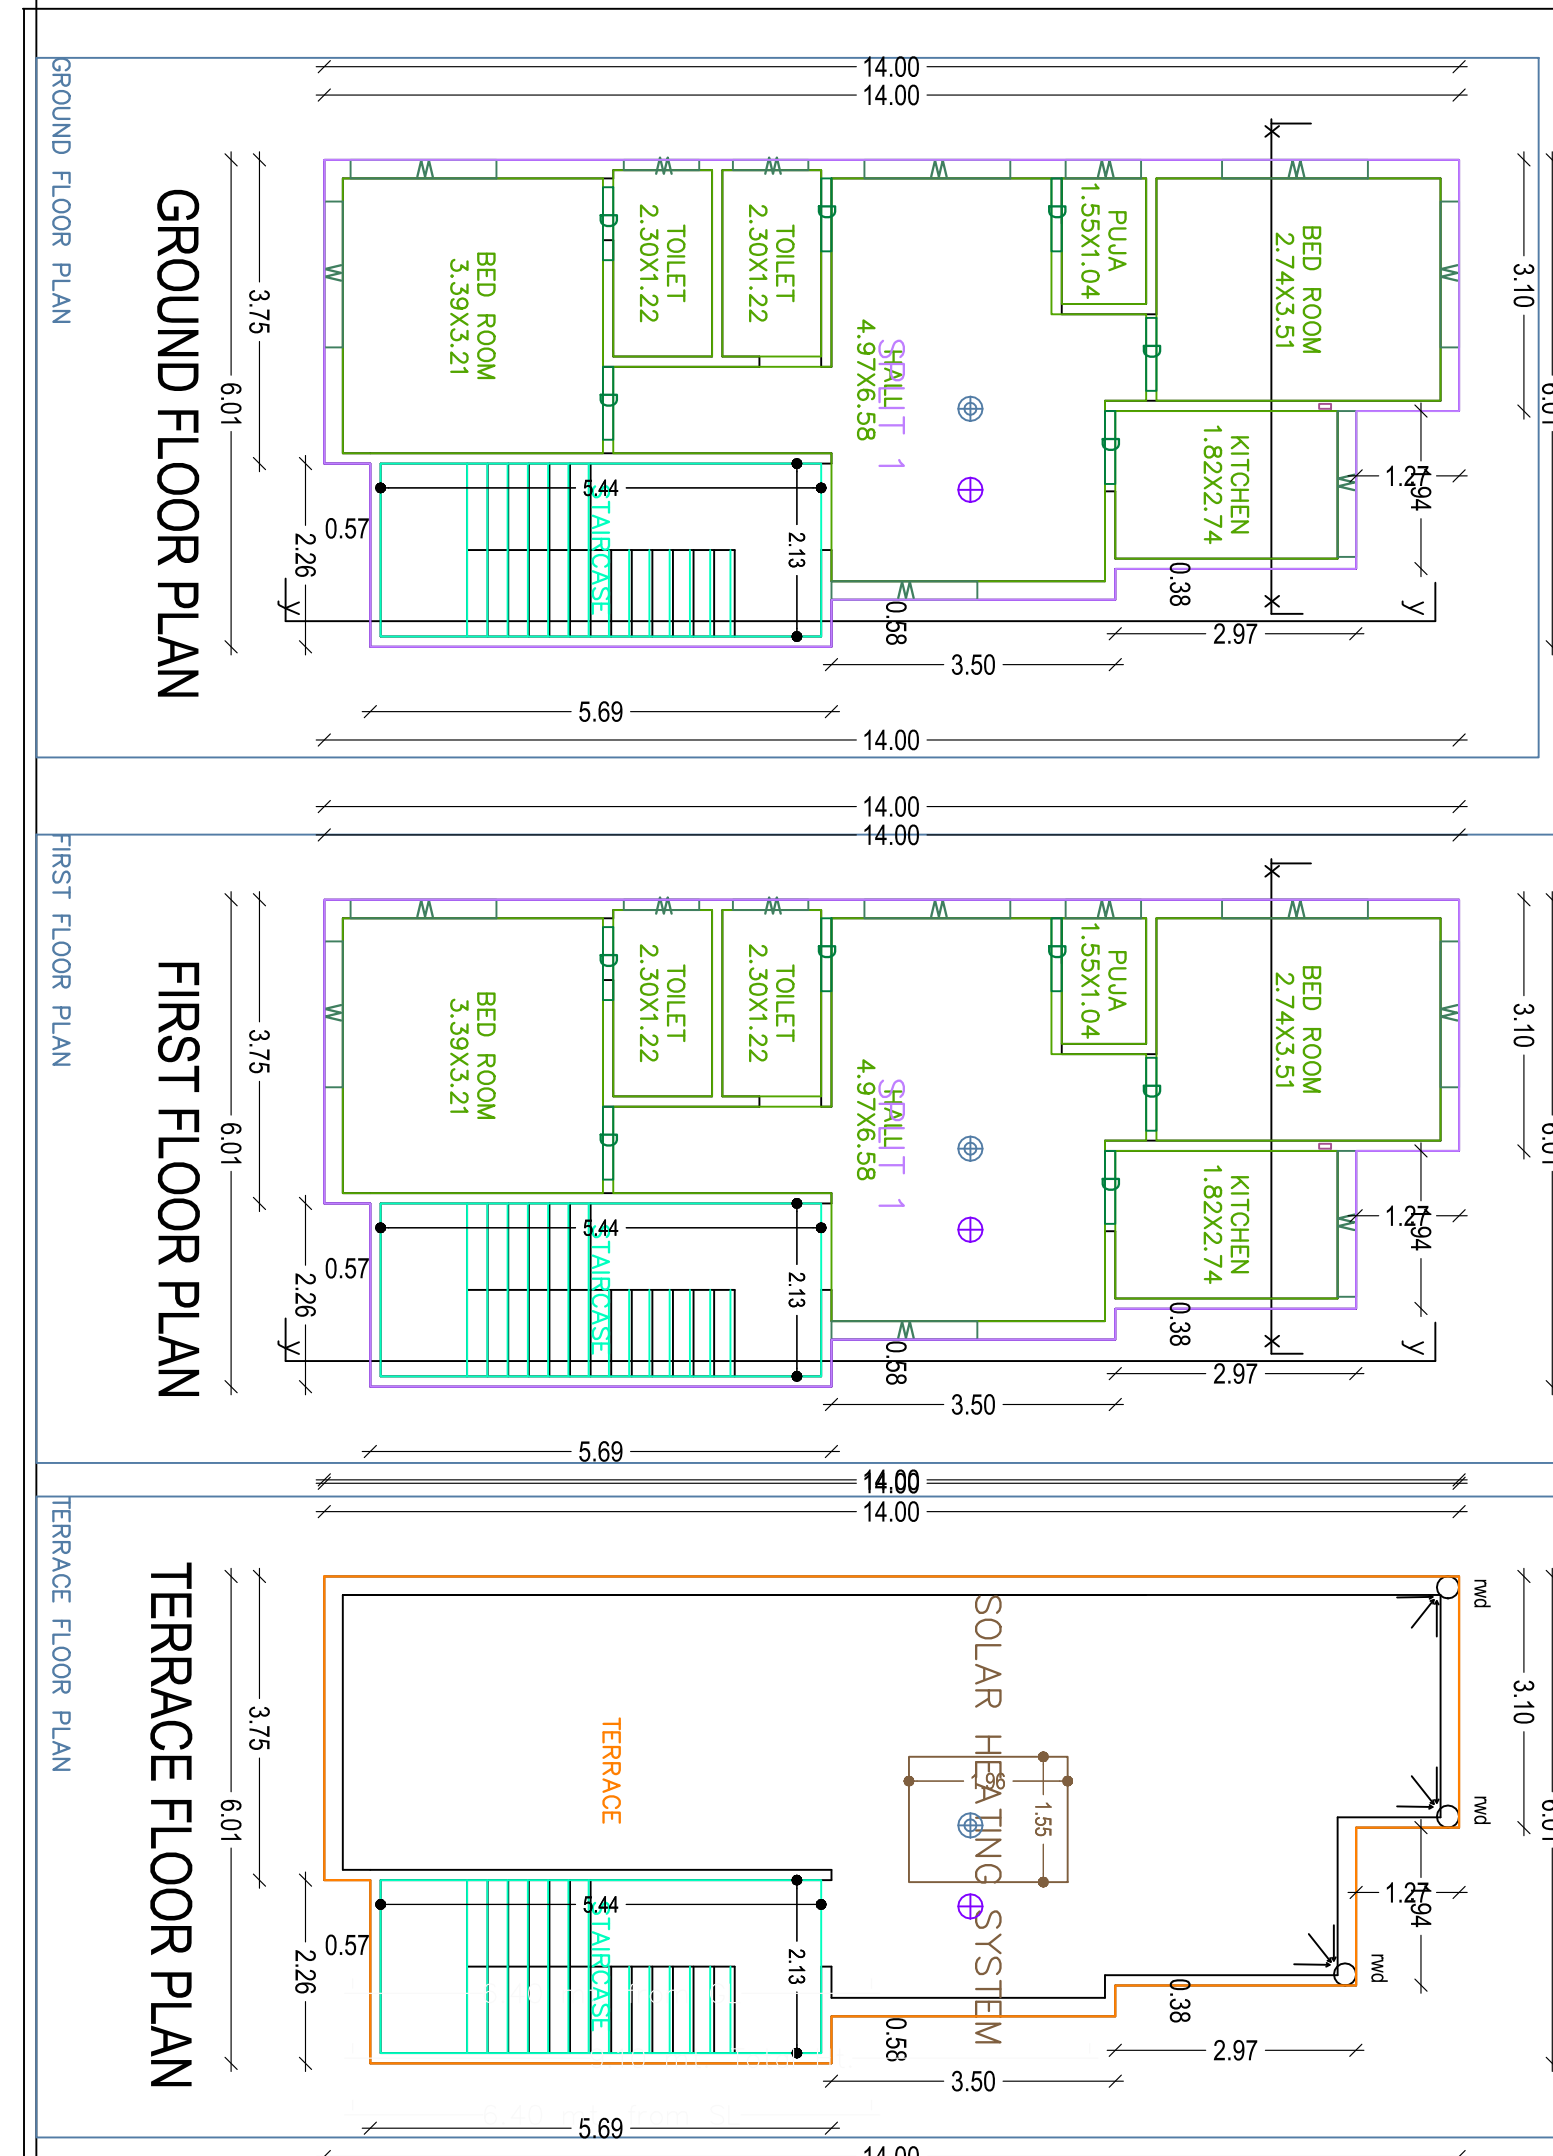
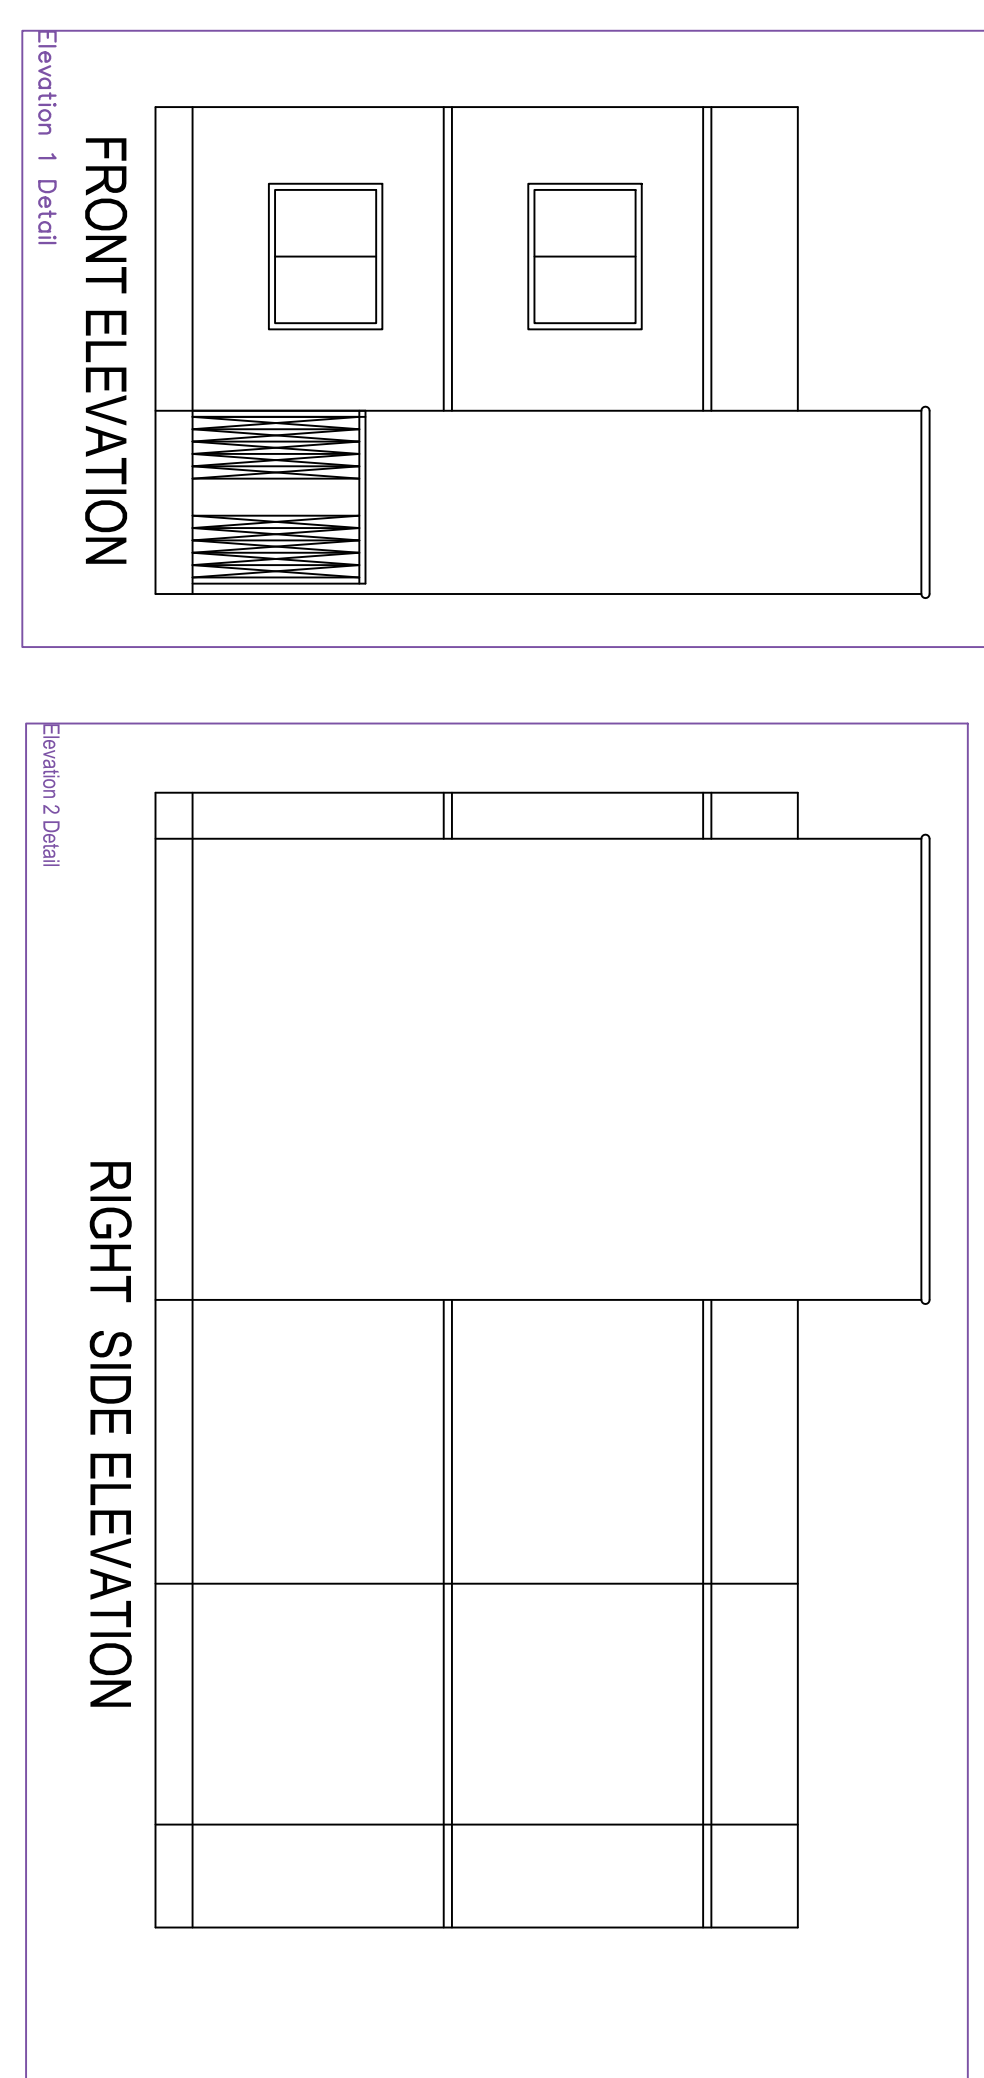


Project Title : ANITA DEVI

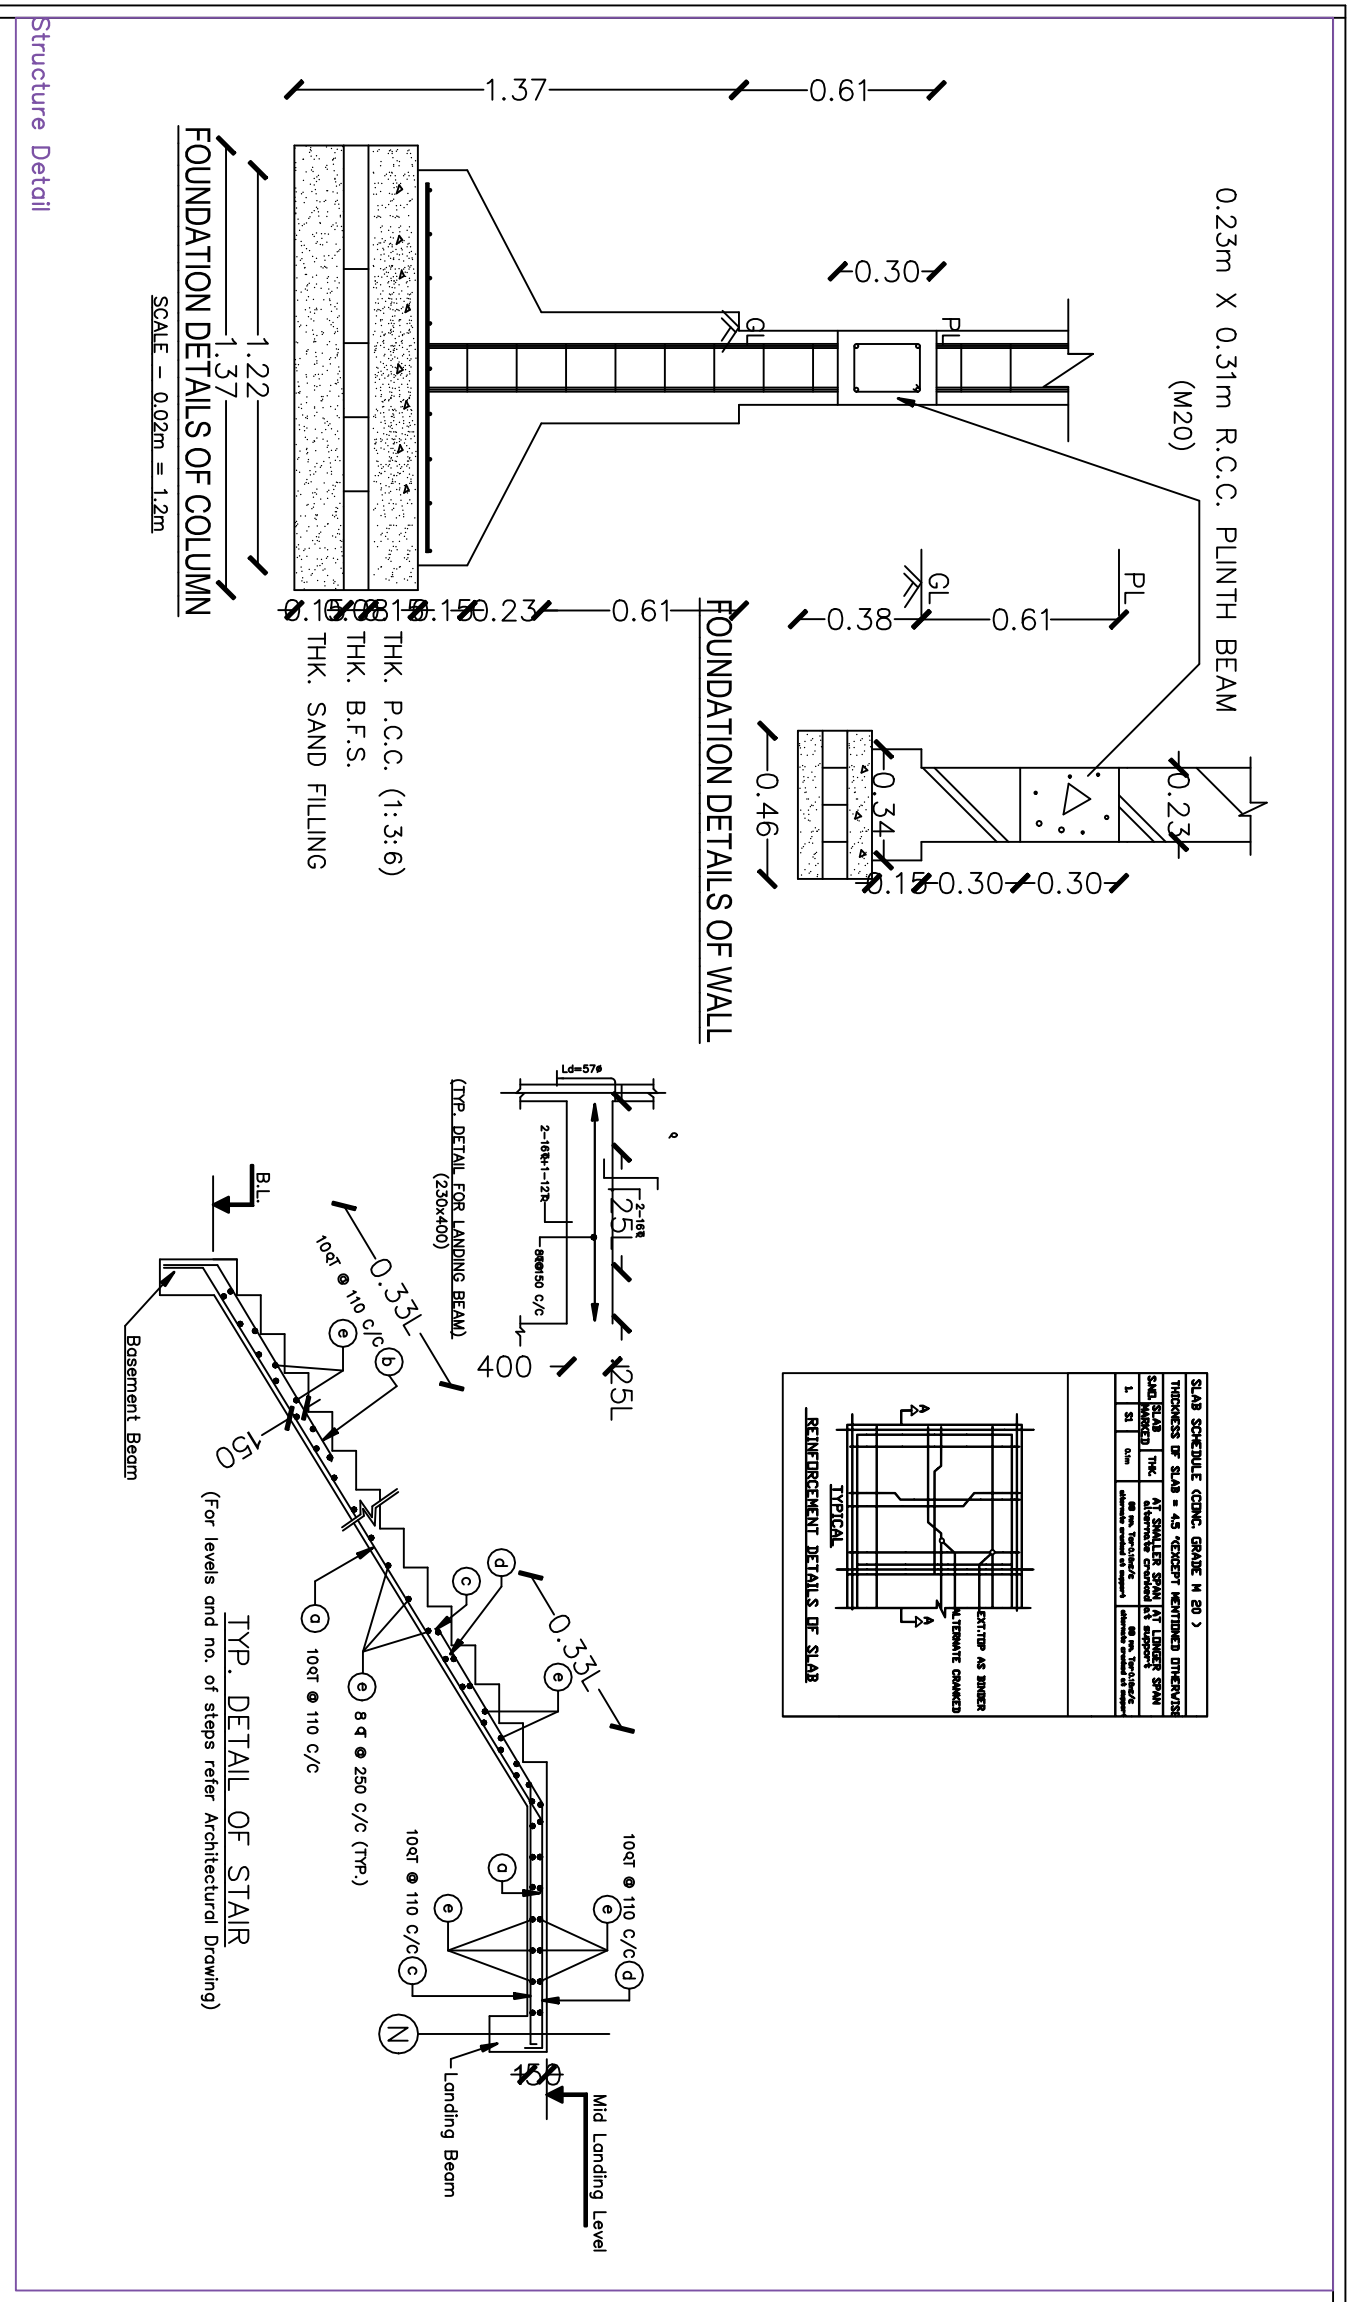

Building A (A)

Floor Name	Total Built Up Area (Sqm.)	Real	Total Plar Area (Sqm.)	Total No. of Rooms
Ground Floor	74.28	74.28	74.28	01
First Floor	74.28	74.28	74.28	08
Terrace Floor	0.00	0.00	0.00	00
Total	148.56	148.56	148.56	01

Room Number of Same Buildings	1
Total	148.56

Rooming Name	Name	Length	Height	Nos.
SCHEDULE OF JOINERY:	Door	0.90	2.10	12
	Window	1.80	1.20	12
	W.C	1.80	1.20	20
	T.W.C	1.80	1.20	20


### BRIEF SPECIFICATION

FOUNDATION :- R.C.C. (1:1.5:3) Column footing foundation.  
PLINTH :- 12th R.C.C. (1:1.5:3) all round on plinth level.  
FLOORING :- 1.5"th Marble flooring over 2"th P.C.C. (1:3:6).  
SUPER STRUCTURE :- First class brick work in cement mortar (1:6).  
SLAB BEAM, stairs & LINTEL :- All R.C.C. work (1:1.5:3).  
WOOD WORK :- All door & window frames of sal wood.  
PLASTERING :- 12mm cement plaster (1:6) both side.

### SCHEDULE

Item	Quantity	Unit
D1 - 1.07 X 2.13	W - 0.9 X 1.22	Sqm
D2 - 0.9 X 2.13	W1 - 1.22 X 1.22	Sqm
D3 - 0.76 X 2.13	W2 - 1.5 X 1.22	Sqm
D4 - 1.22 X 2.13	V - 0.61 X 0.61	Sqm

### DETAILS OF AREA

Area	Quantity	Unit
1) LAND AREA	128.98	SQM
2) GROUND FLOOR AREA	74.28	SQM
3) FIRST FLOOR AREA	74.28	SQM
4) COVERED AREA	148.56	SQM
5) % OF PLINTH AREA	57.59	%
6) FAR	1.15	%

### TITLE OF DRAWING

RESIDENTIAL BUILDING PLAN OF SMT ANITA DEVI W/O SRI PUNDRA KUMAR SINGH UNDER MUZZA - BHUDA, 48, HAVING KHATA NO. 01 PLOT NO. 795 IN THE DIST. OF DHANBAD, JHARKHAND

**SIG. OF OWNER**

**SIG. OF ENGINEER**




