


0.23m X 0.31m R.C.C. PLINTH BEAM

(M20)

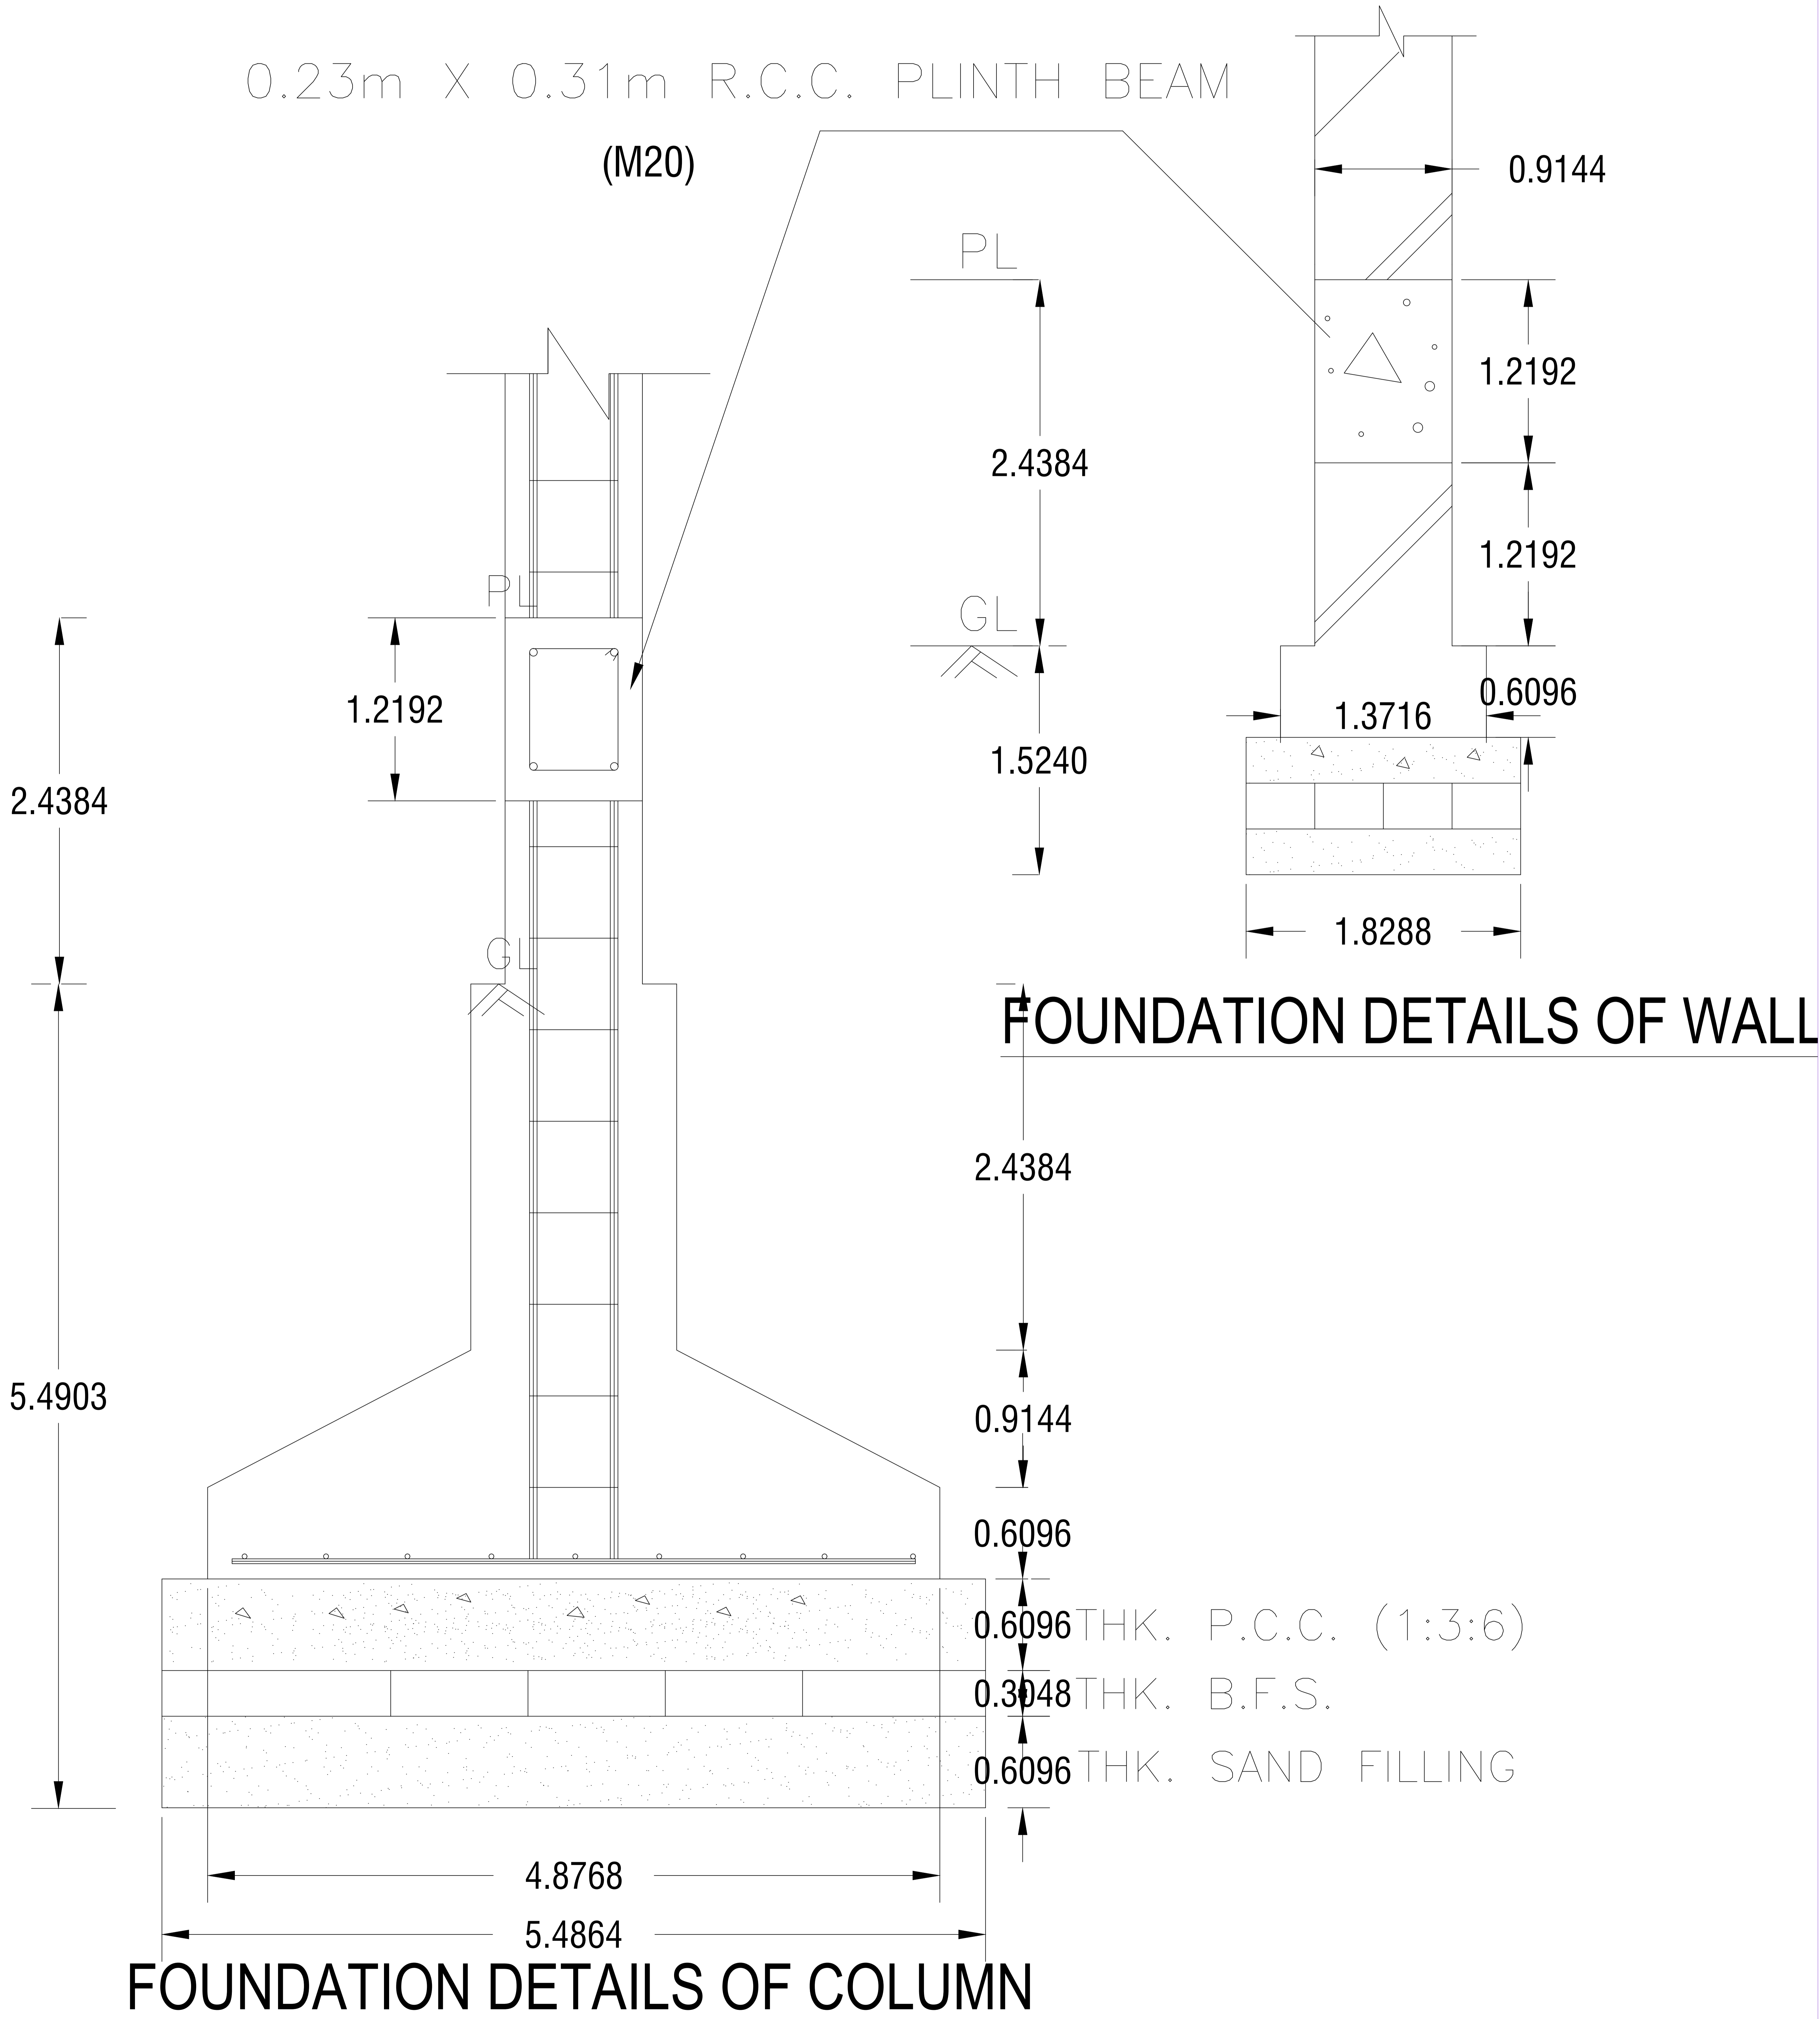

SCALE - 0.02m = 1.2m