


0.23m X 0.31m R.C.C. PLINTH BEAM

(M20)

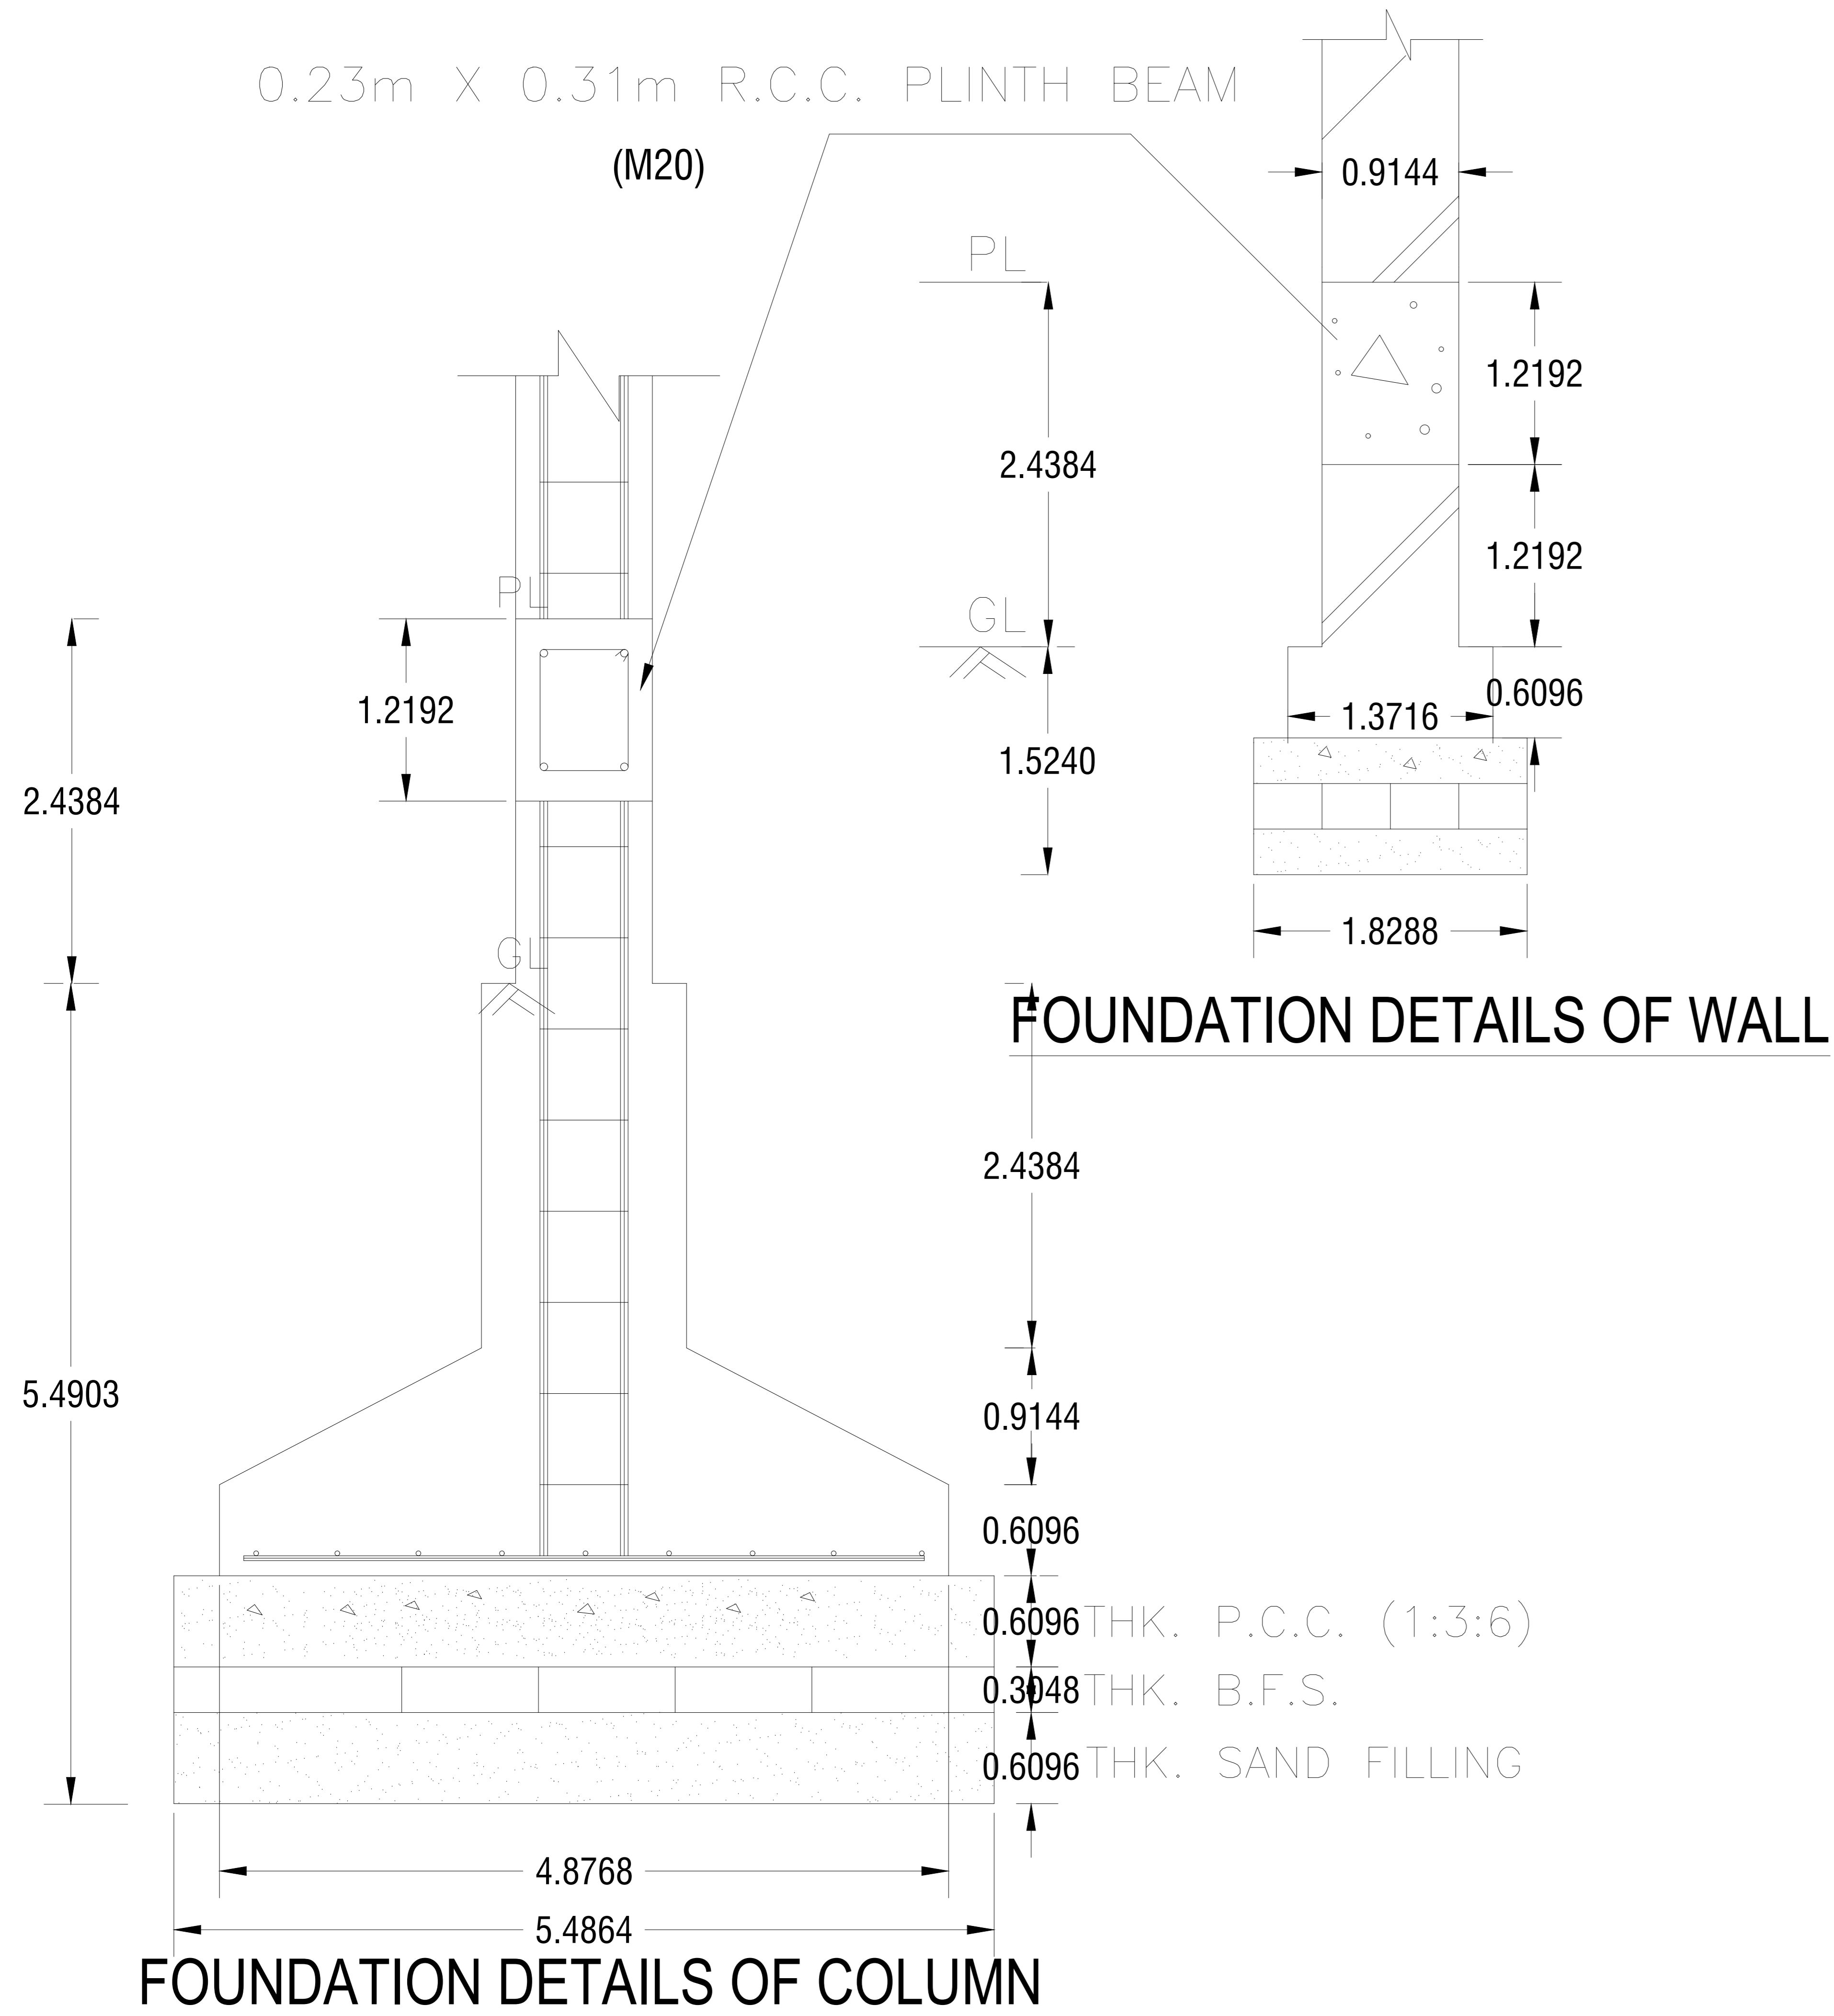


FOUNDATION DETAILS OF WALL

FOUNDATION DETAILS OF COLUMN

SCALE - 0.02m = 1.2m

| SLAB SCHEDULE (CONC. GRADE M 20) | | | | |
|--|-------------|------|---|---|
| THICKNESS OF SLAB = 4.5 (EXCEPT MENTIONED OTHERWISE) | | | | |
| S.NO. | SLAB MARKED | THK. | AT SMALLER SPAN alternate cranked | AT LONGER SPAN at support |
| 1. | S1 | 0.1m | Ø8 mm. Top & bot/c/c alternate cranked at support | Ø8 mm. Top & bot/c/c alternate cranked at support |

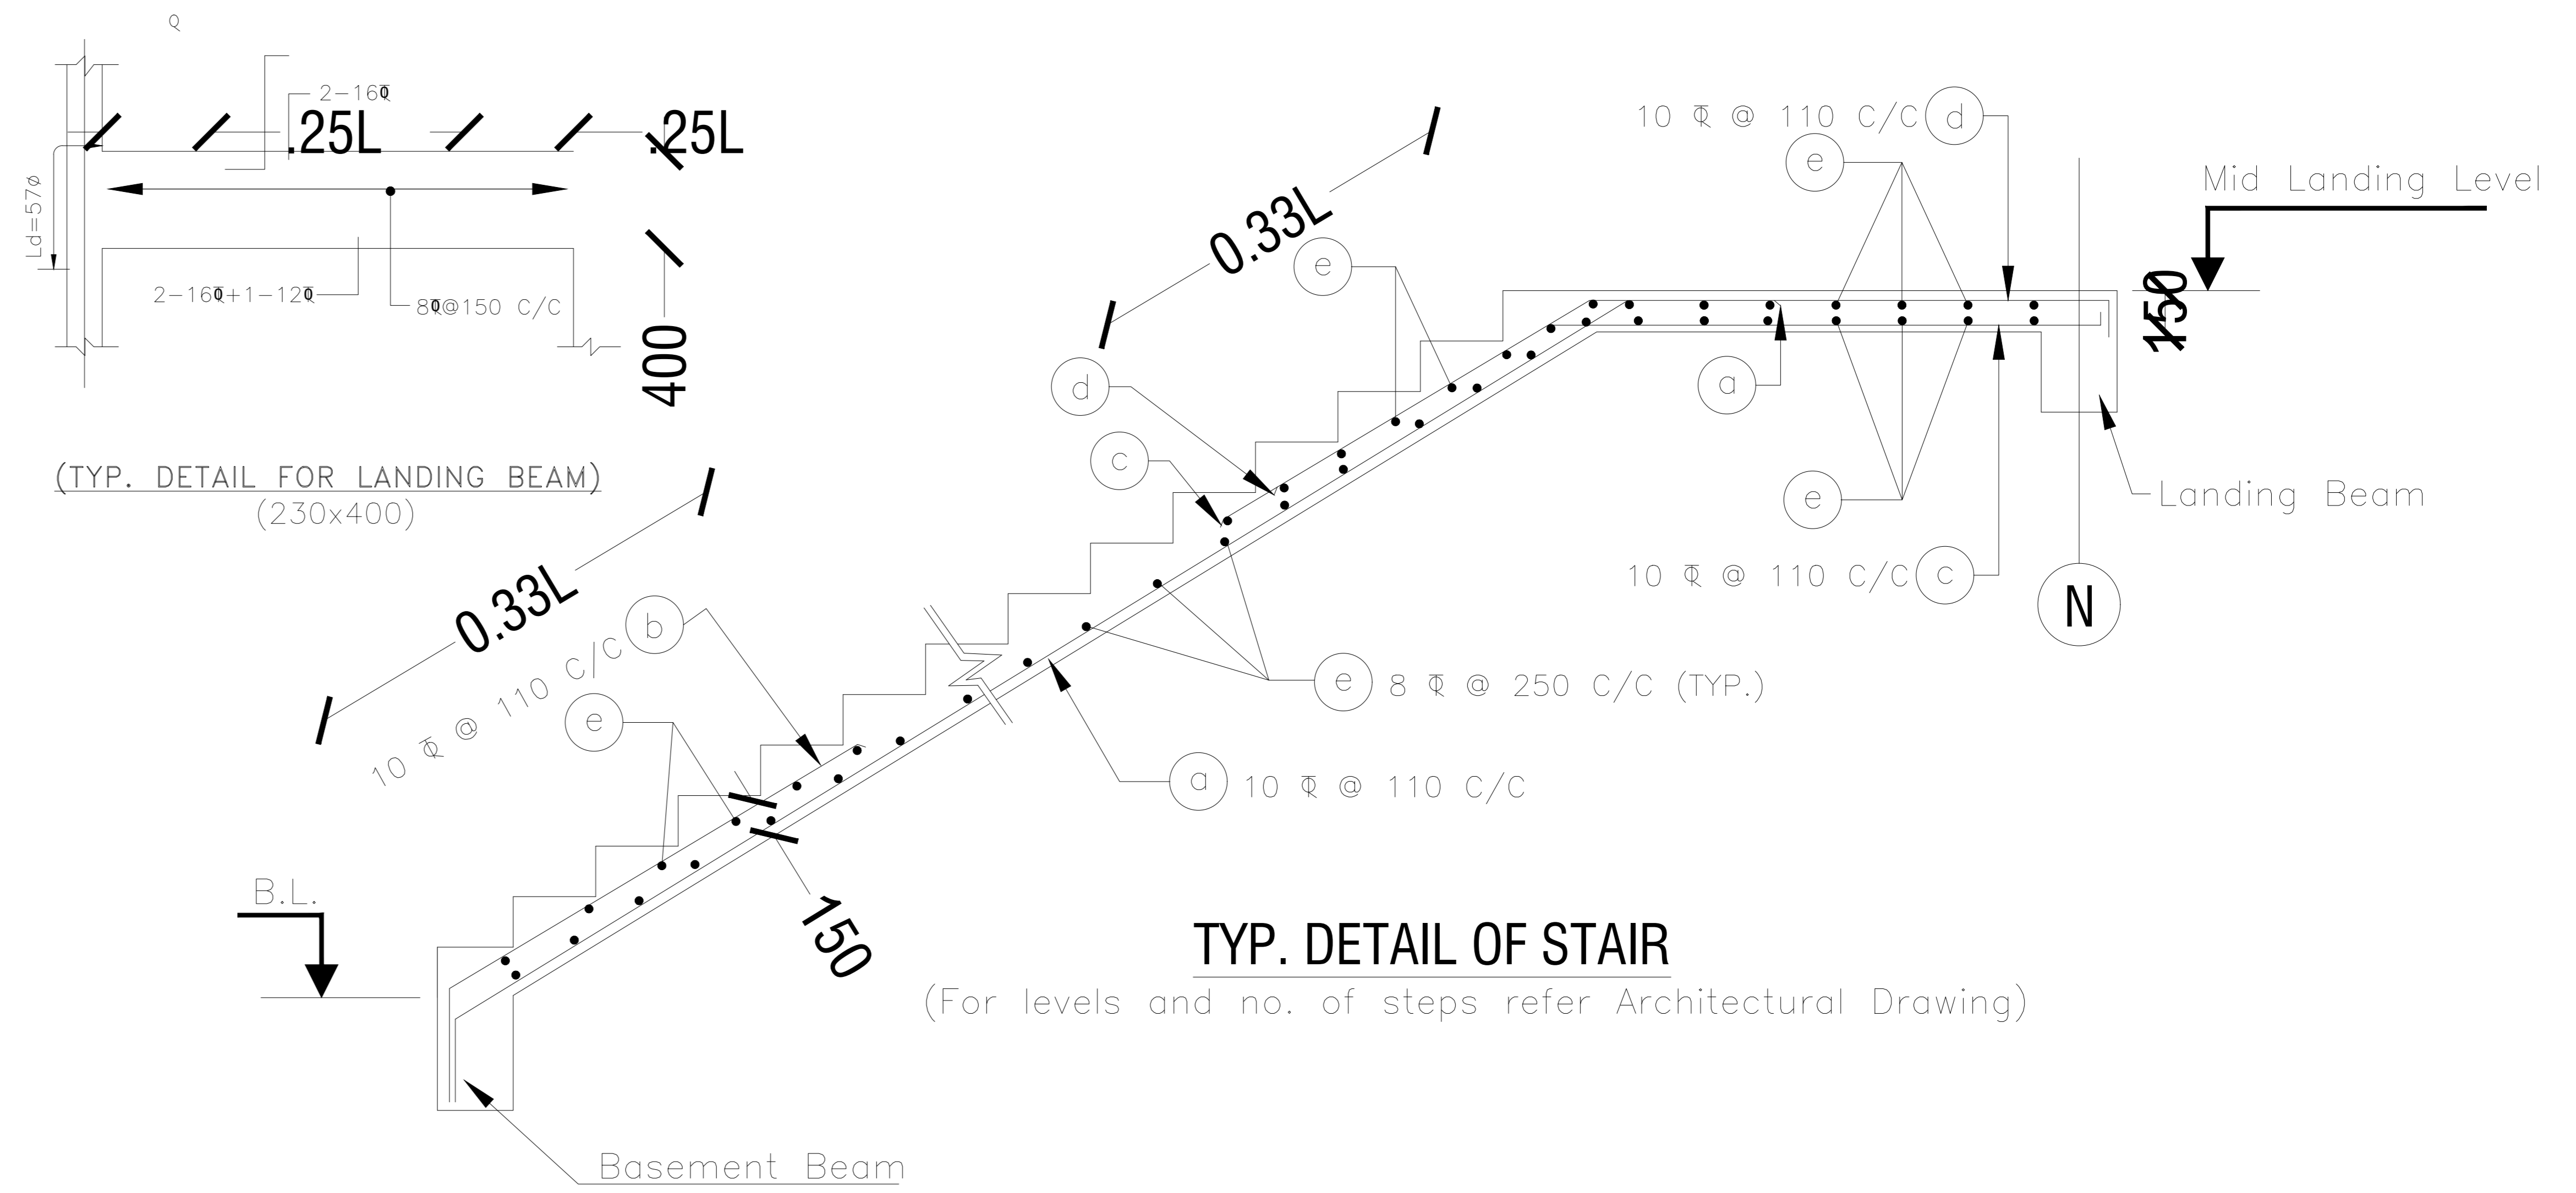

TYP. DETAIL OF STAIR
(For levels and no. of steps refer Architectural Drawing)