



Project Title :M/S SRISHTI BUILDERS


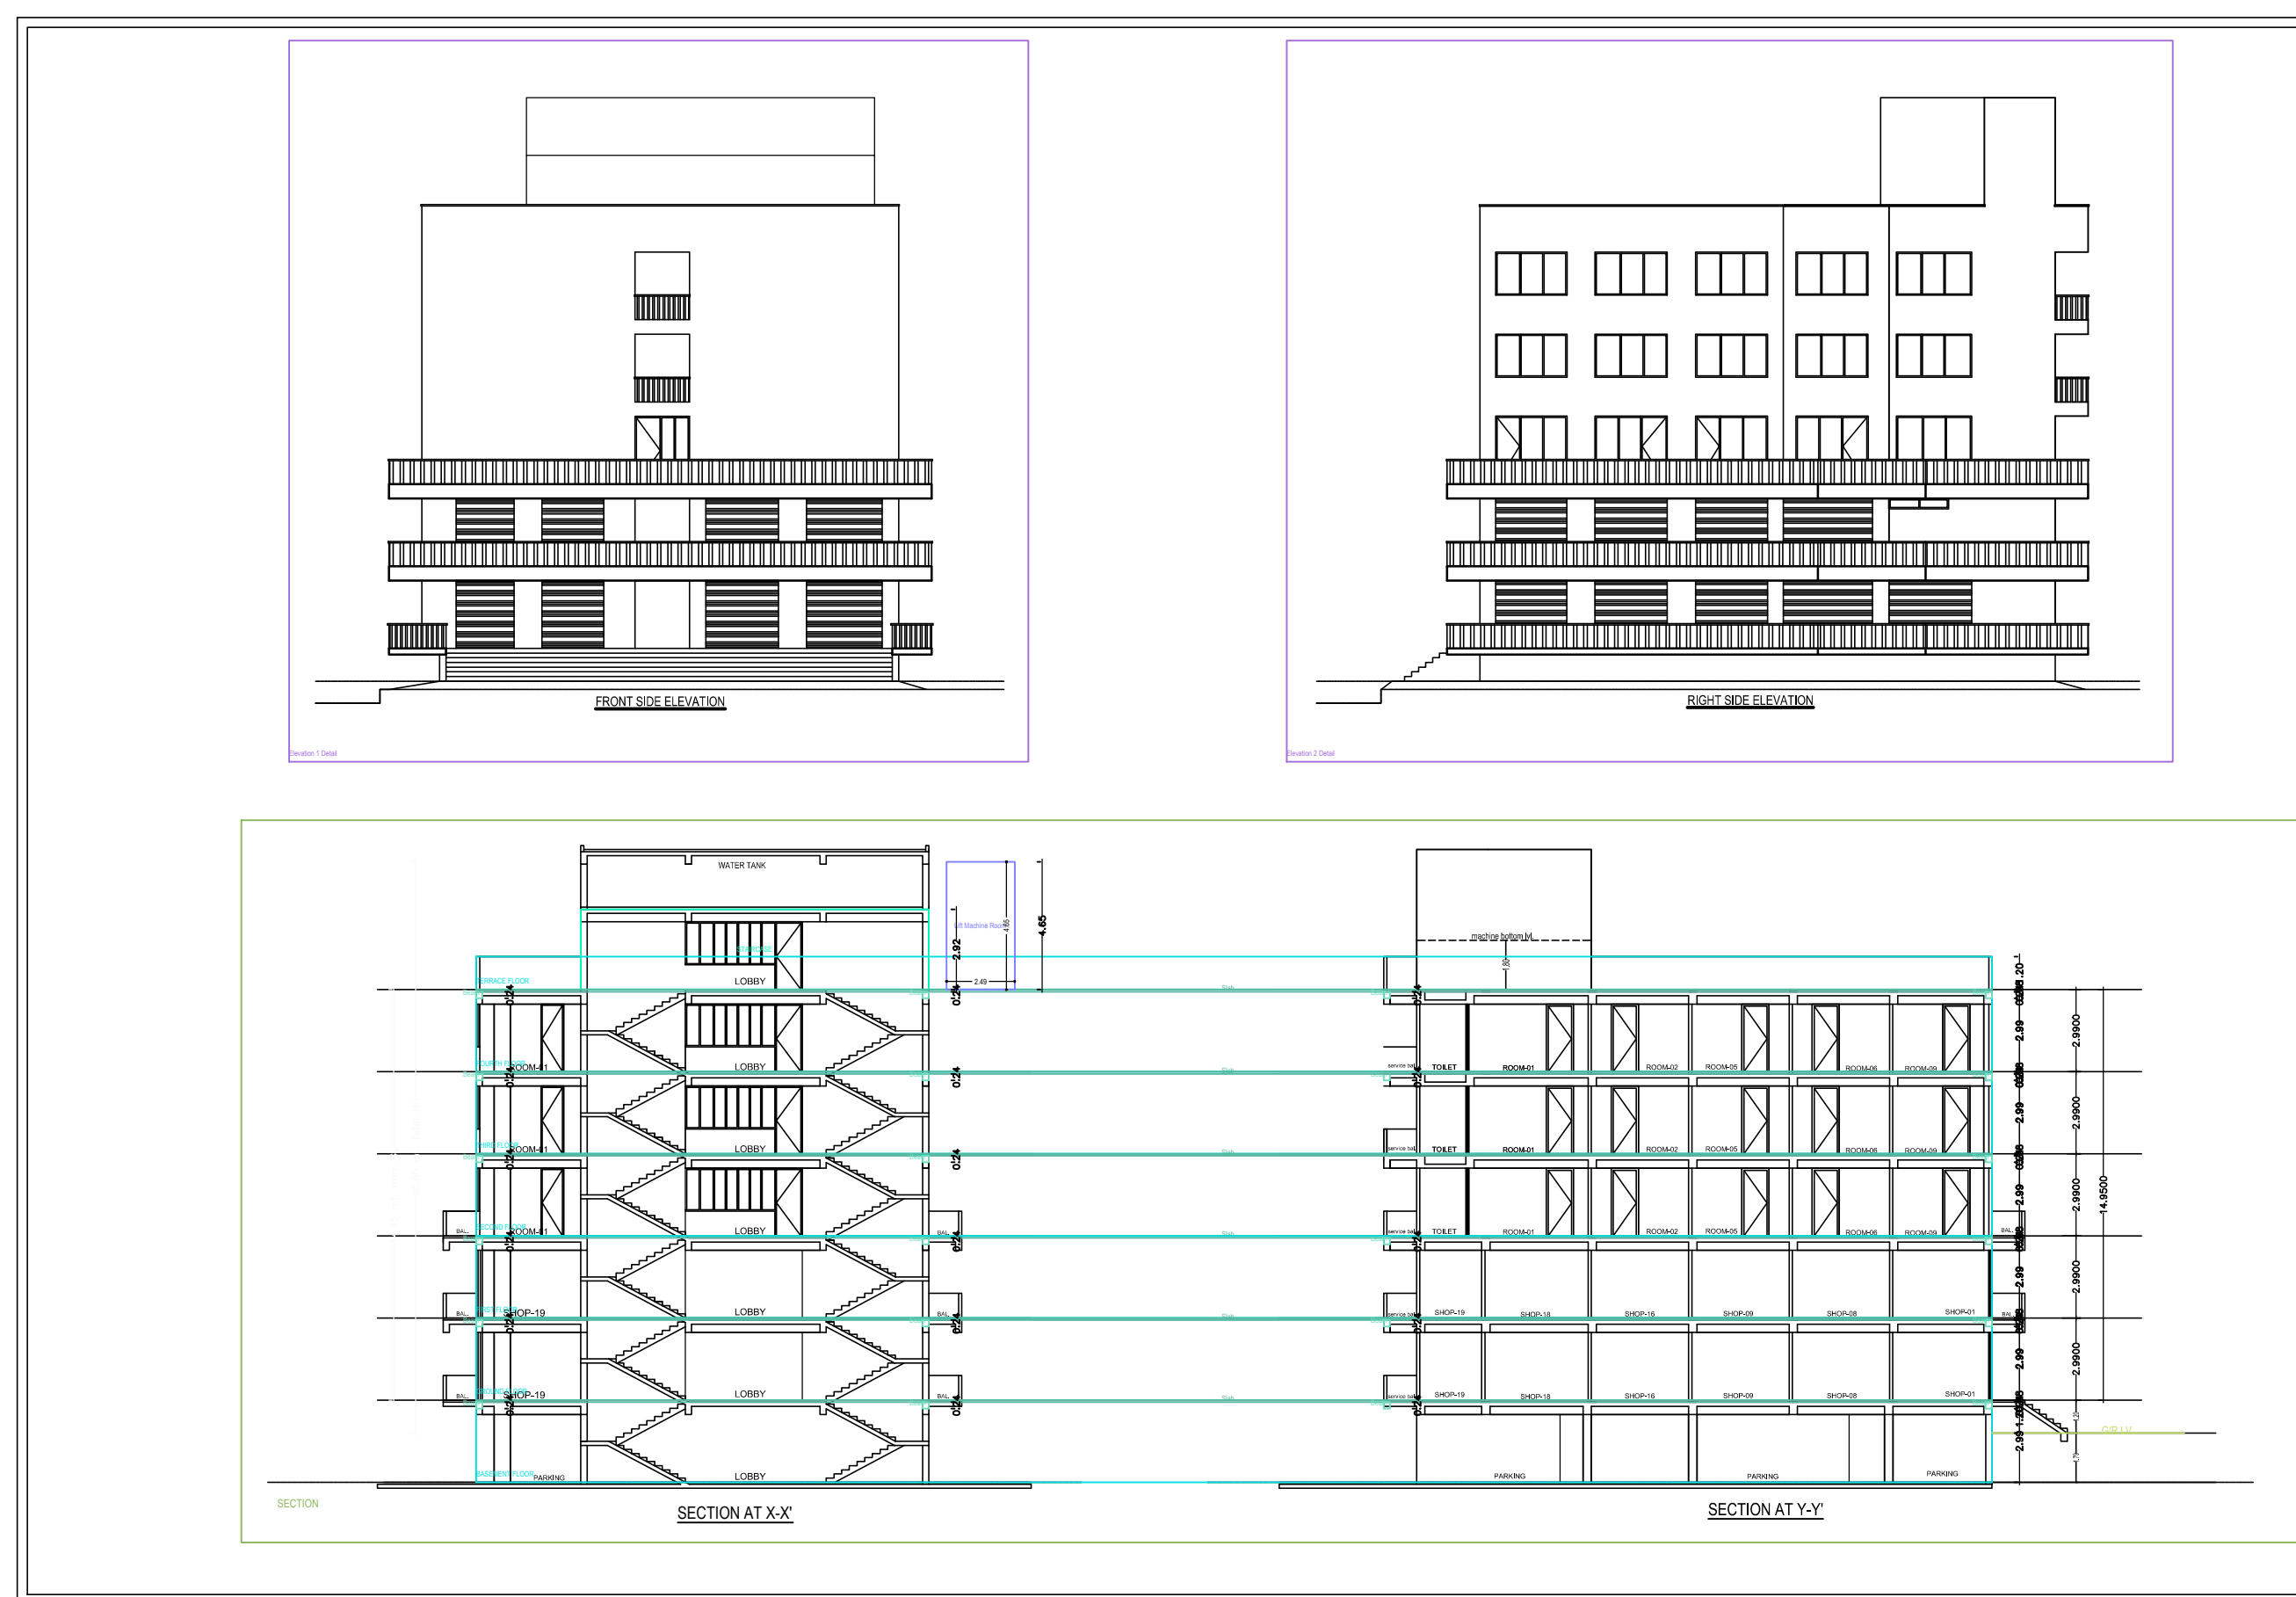


TITLE OF DRAWING
SIGNATURE OF OWNER
SIGNATURE OF ENGINEER
SCALE: 1:100 SHEET: 2 OF 2

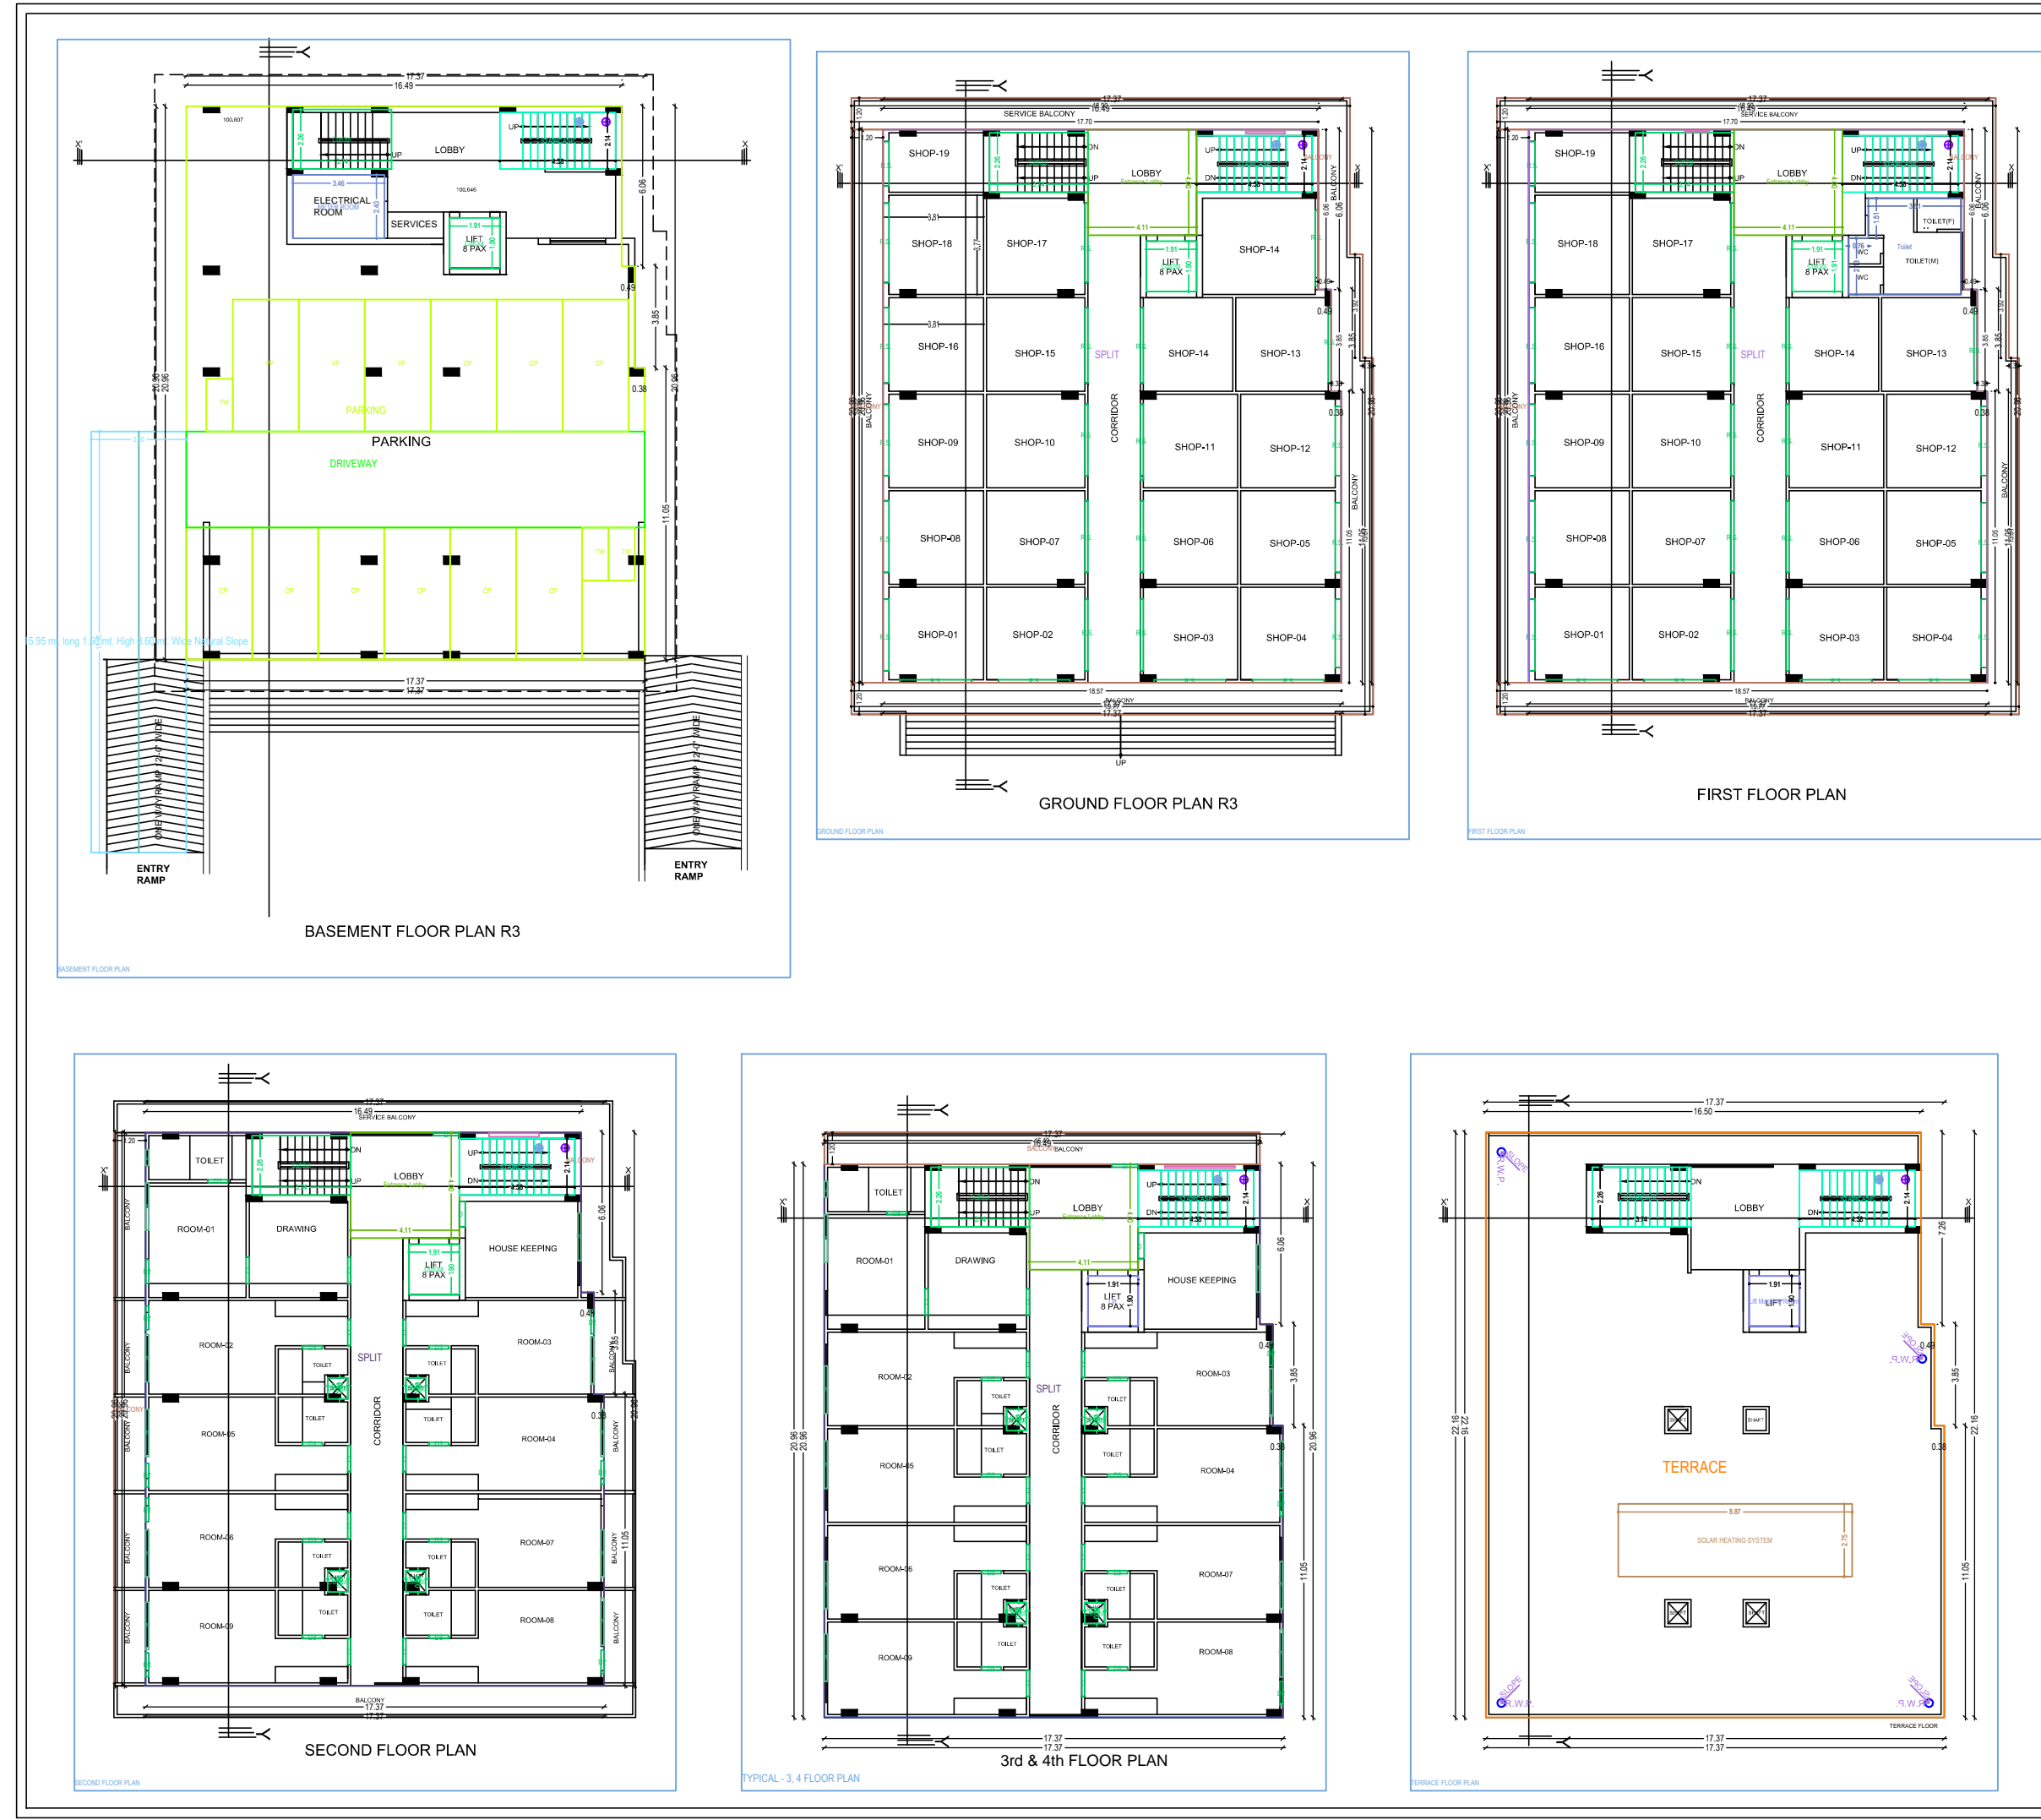

TITLE OF DRAWING
SIGNATURE OF OWNER
SIGNATURE OF ENGINEER
SCALE: 1:100 SHEET: 1 OF 2

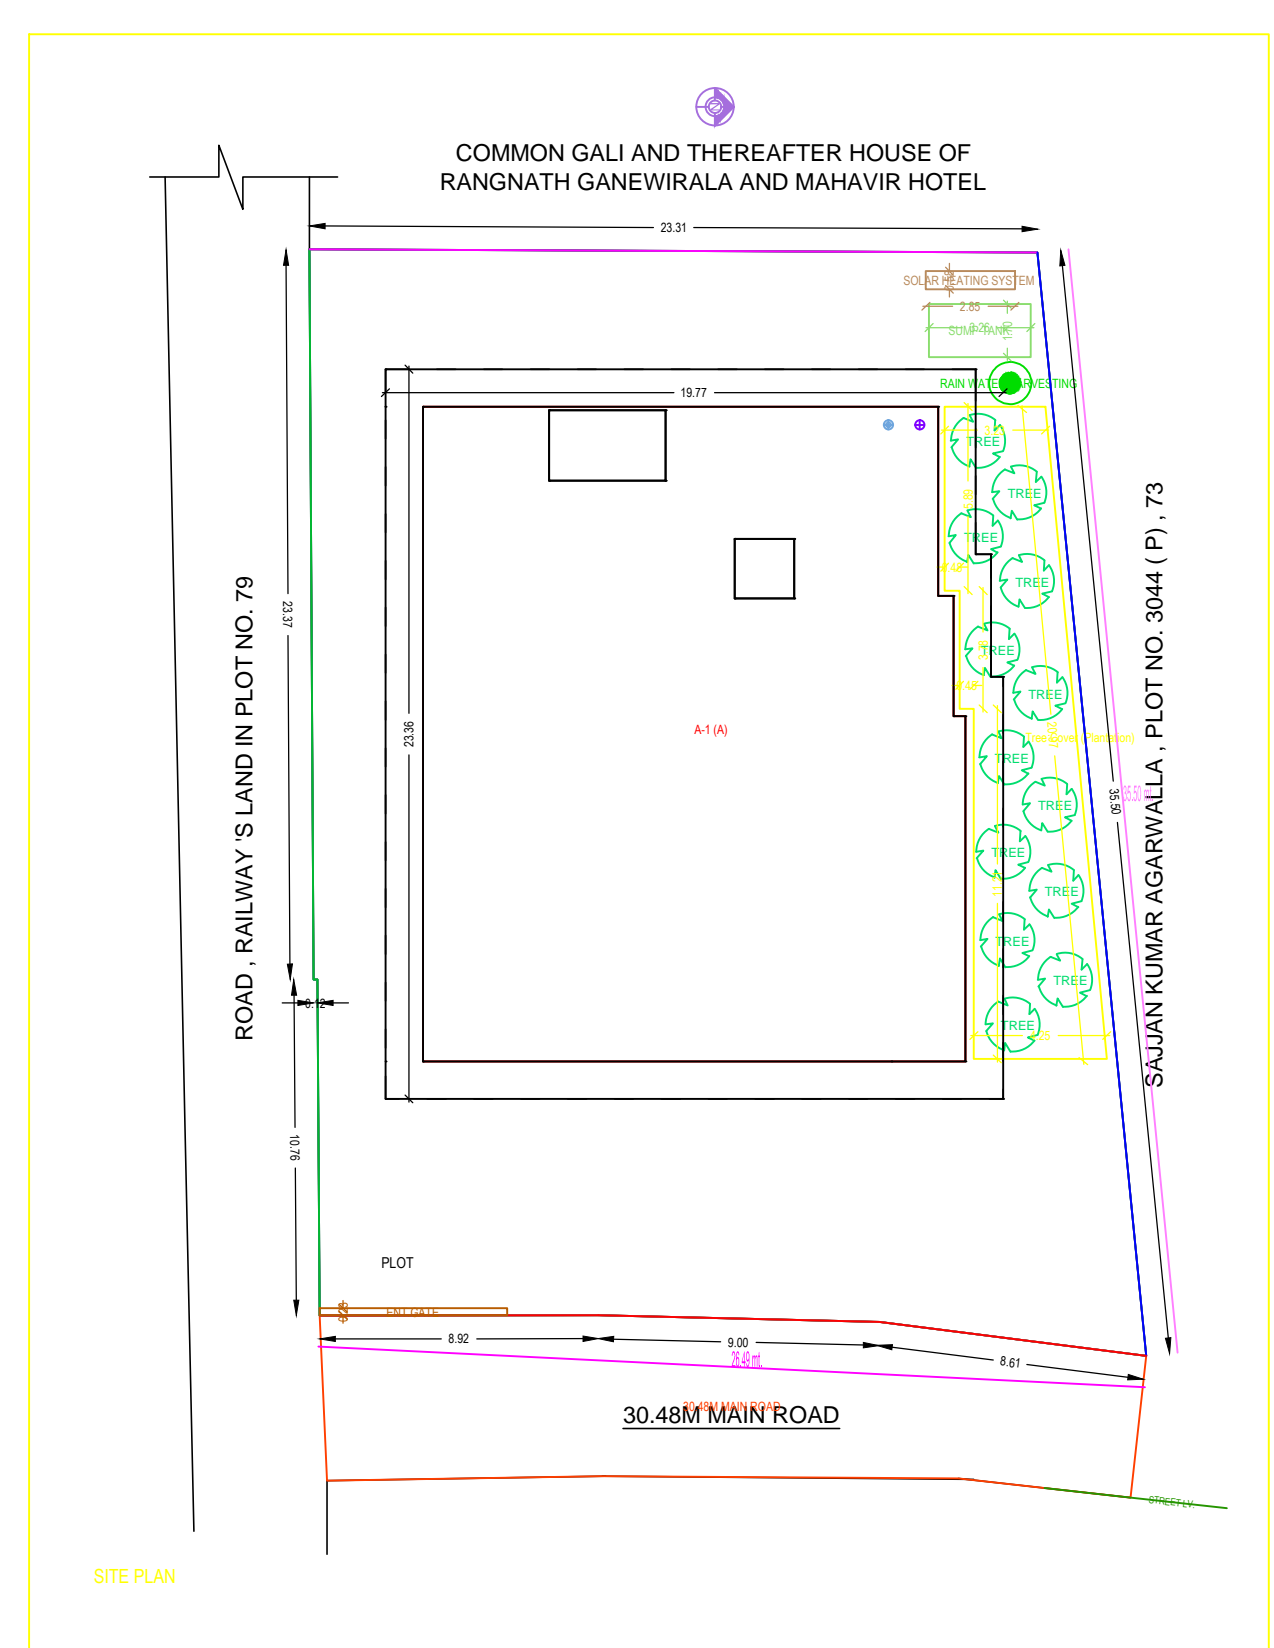


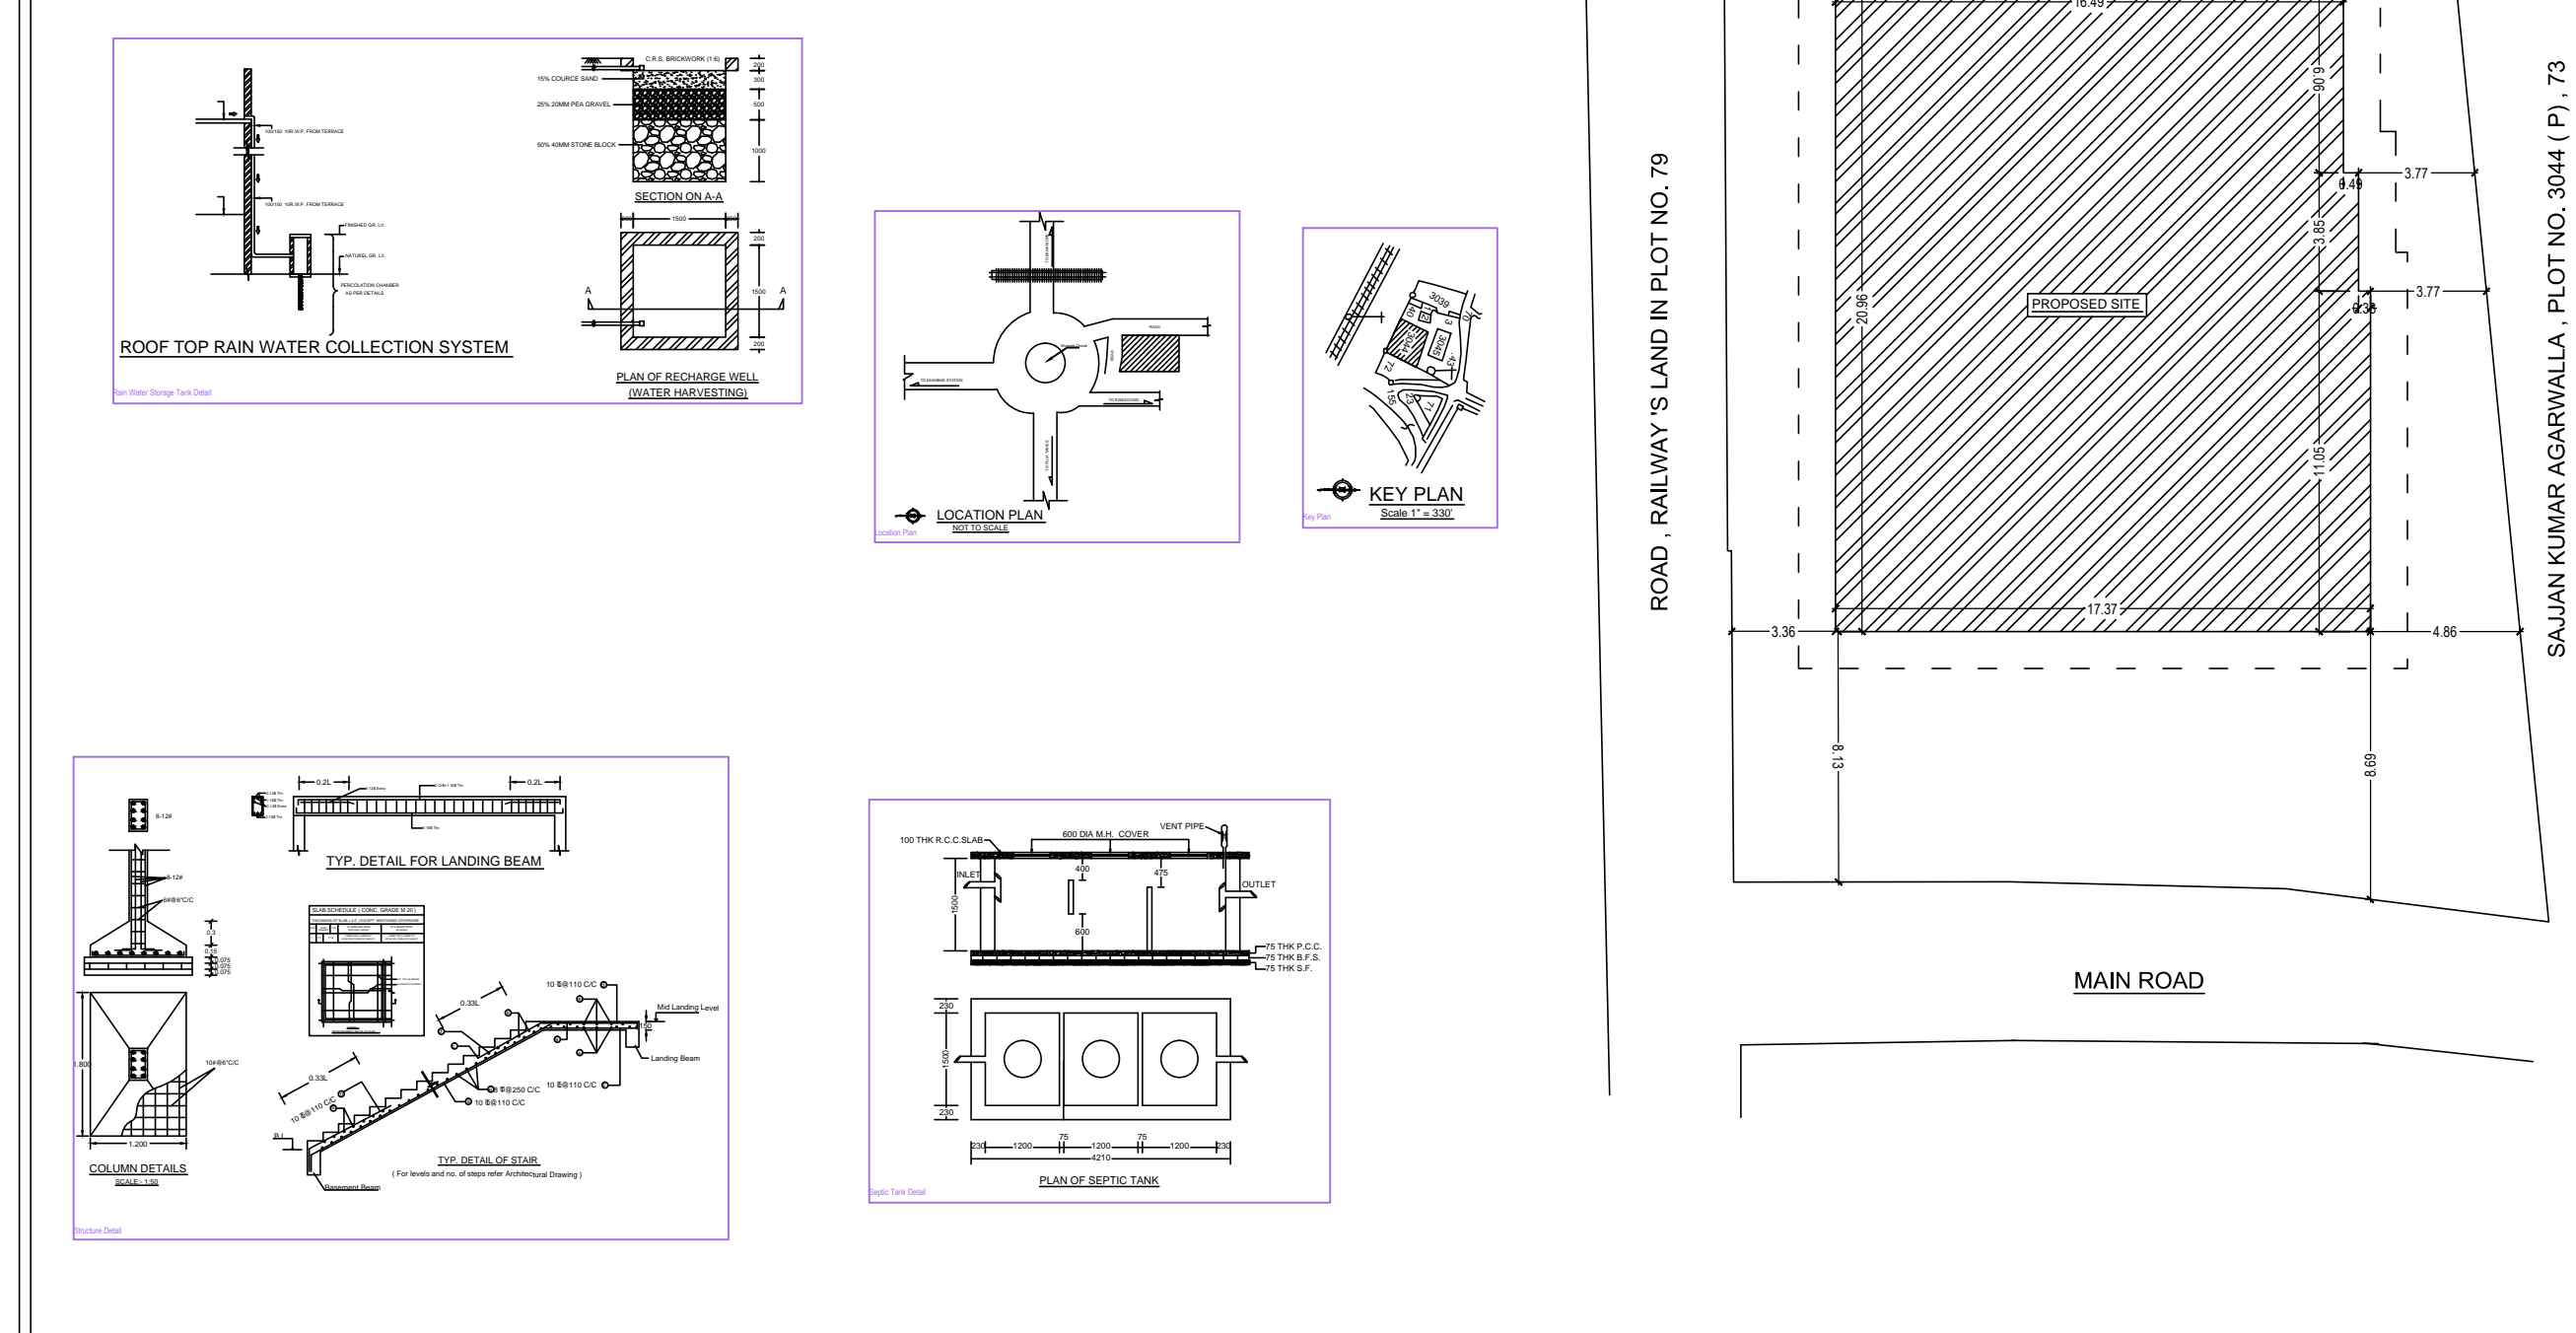

TITLE OF DRAWING
SIGNATURE OF OWNER
SIGNATURE OF ENGINEER
SCALE: 1:100 SHEET: 1 OF 2

Sl. No.	Description	Quantity	Unit	Rate	Amount
1
2
