



SELLER: SMT. SWEETY SHUKLA w/o SRI VIKRAM KUMAR SHUKLA
OF MANIATAND P. S. DHANSAR DIST. DHANBAD

PURCHASER: SMT. INDU DEVI w/o LATE ANIL KUMAR SHUKLA OF MH
POLICE KENDRA, NEAR SATLIT, BLOCK, POLICE LINE HIRAPUR
P. S. AND DIST. DHANBAD

SCHEDULE: MOUZA BHELATAND HO. 89 KHATA NO. 42 NEW KHATA
NO. 89 PLOT NO. 809 AND 810 NEW PLOT NO. 1183 OUT OF
WHICH AREA 3.15 DECIMAL

BOUNDARY: NORTH : PLOT NO 810
SOUTH PLOT NO 813
EAST: PLOT NO 809
WEST: RASTA

SHOWN IN RD

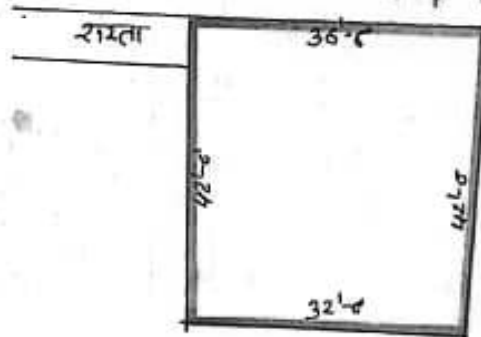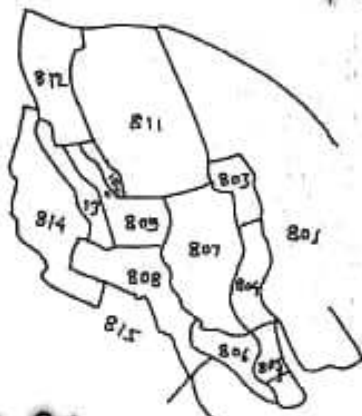



17/2/18

sweety shukla


17/2/18

TRACED BY

Shama
17/2/18

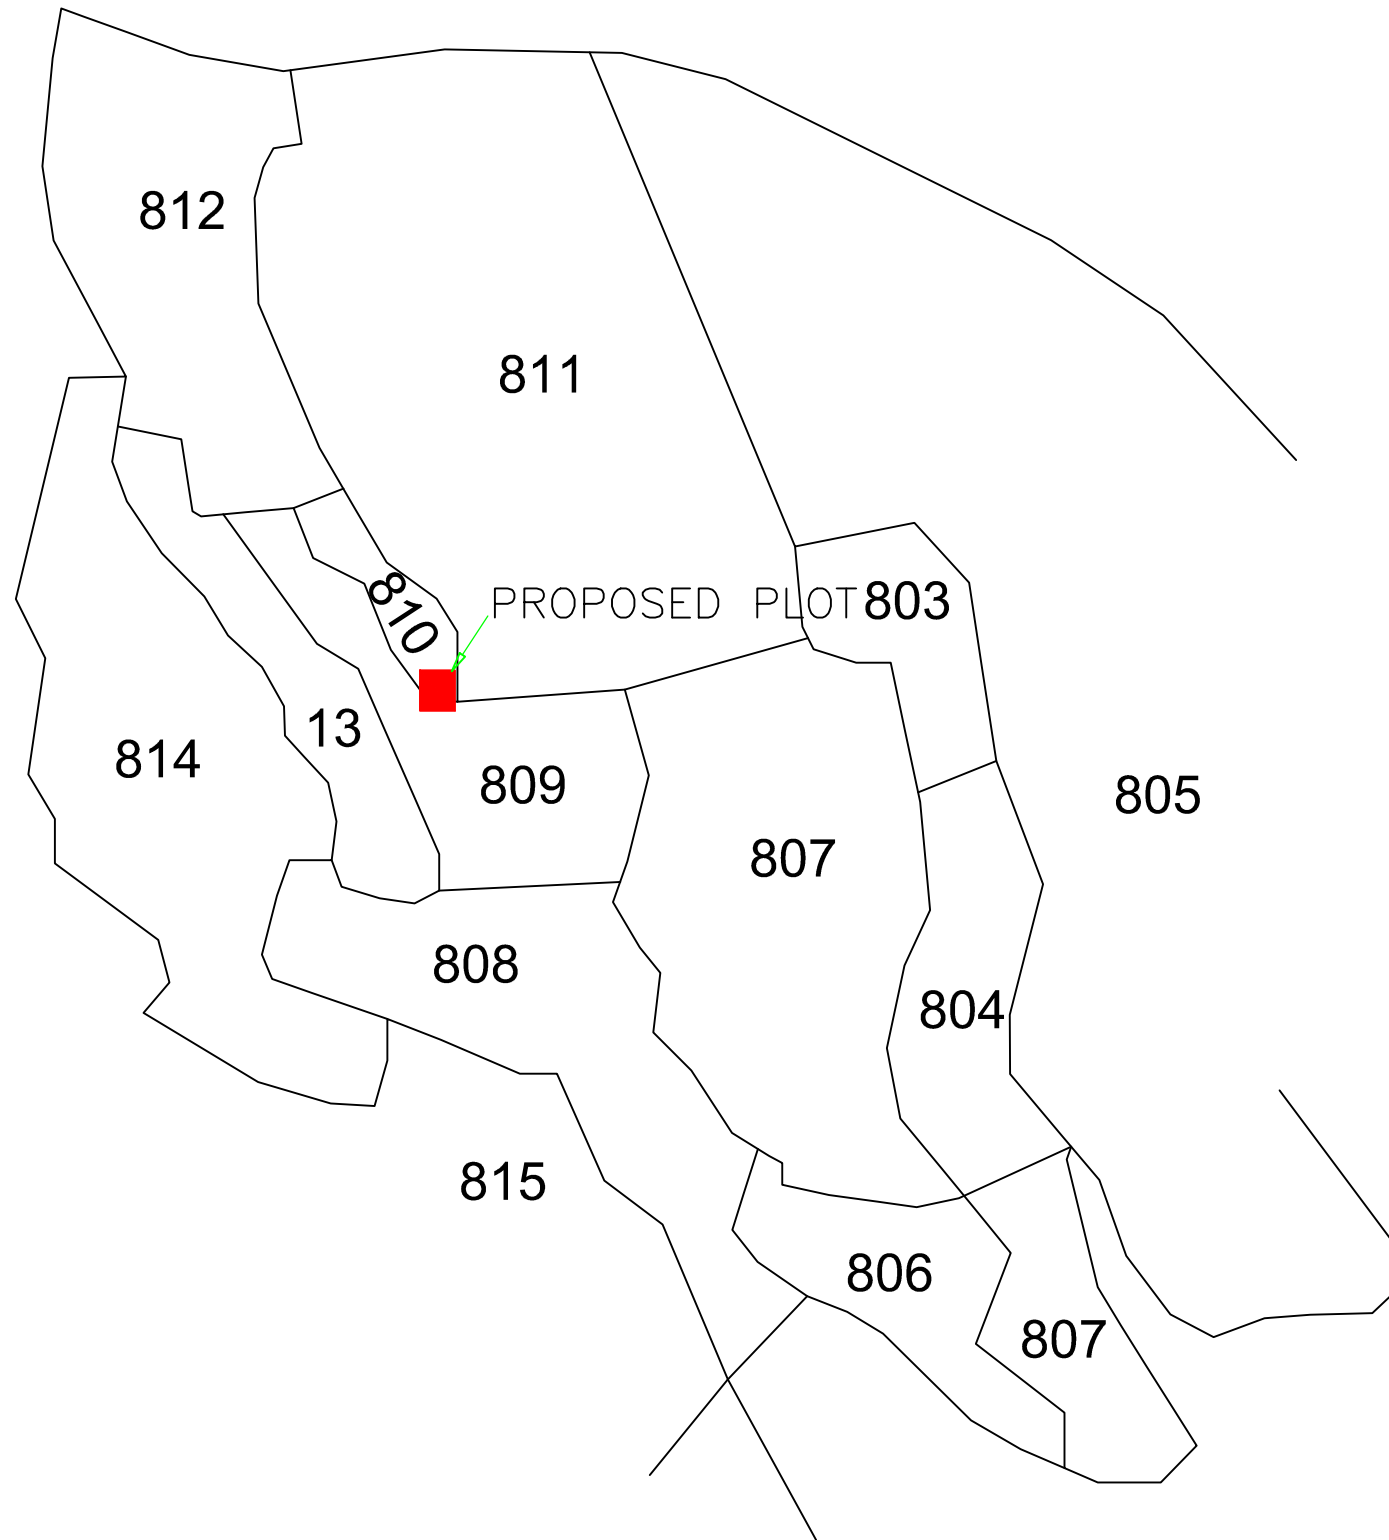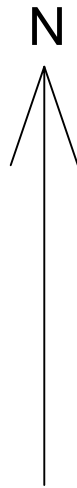

Key Plan
KEY PLAN

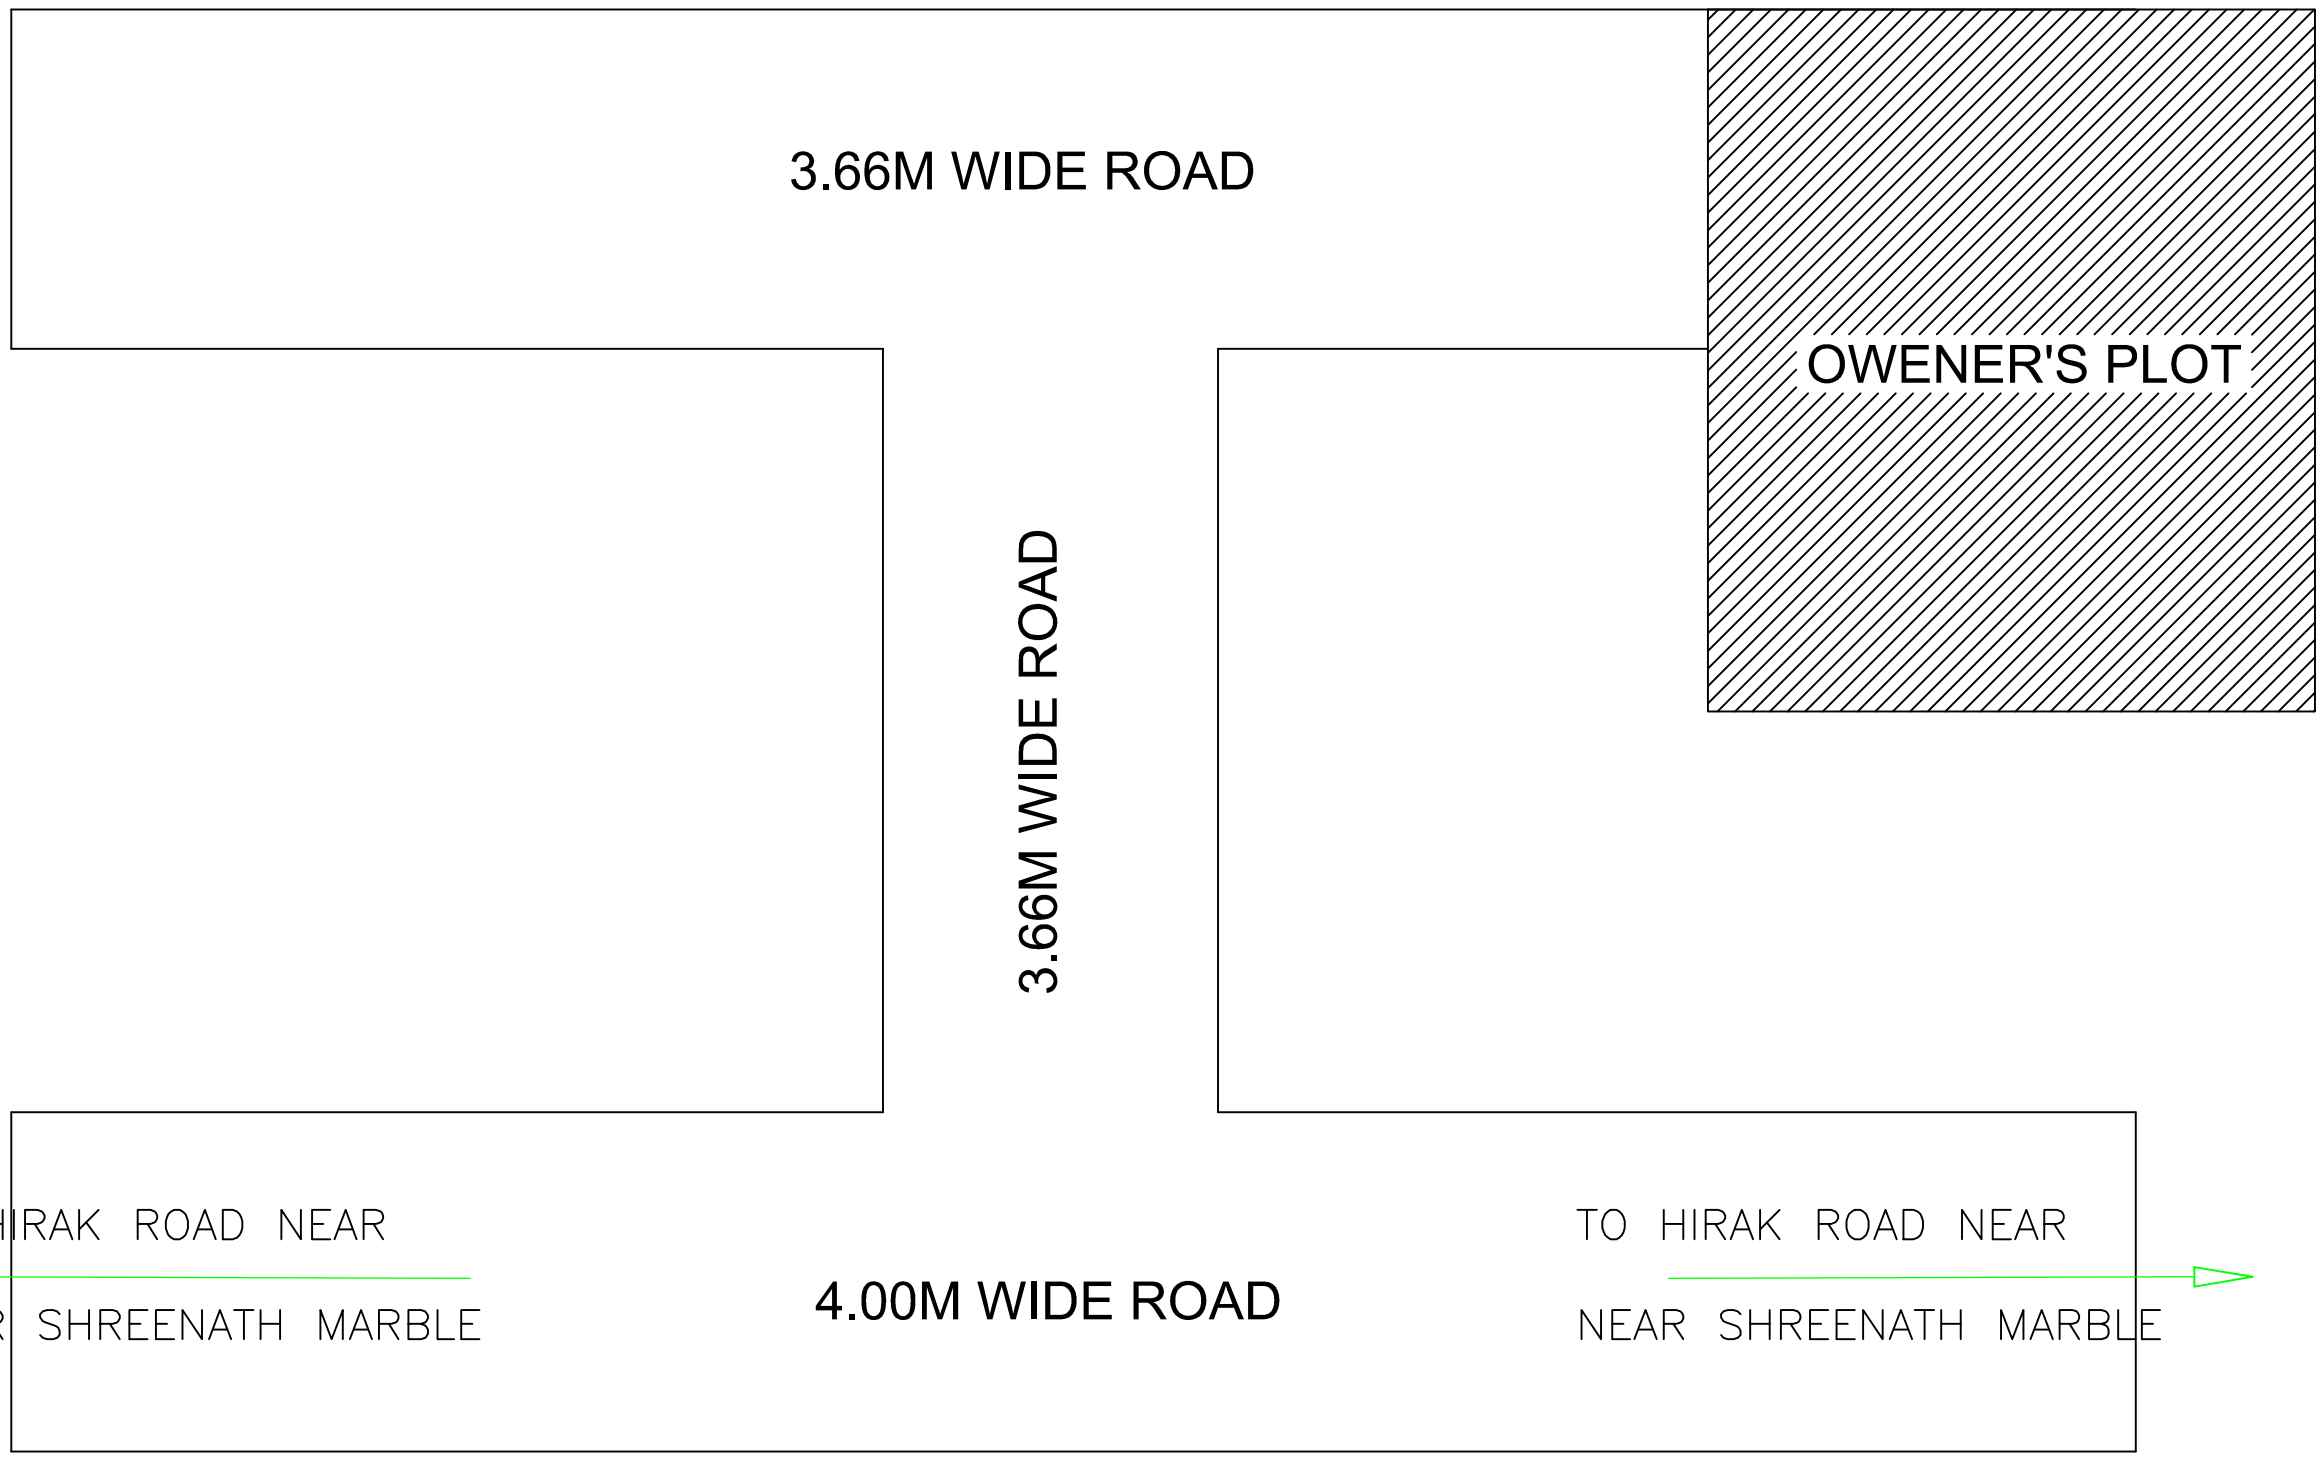

3.66M WIDE ROAD

OWNER'S PLOT

3.66M WIDE ROAD

4.00M WIDE ROAD

TO HIRAK ROAD NEAR
NEAR SHREENATH MARBLE

TO HIRAK ROAD NEAR
NEAR SHREENATH MARBLE

LOCATION PLAN

Location Plan