


# DETAIL OF COLUMNS

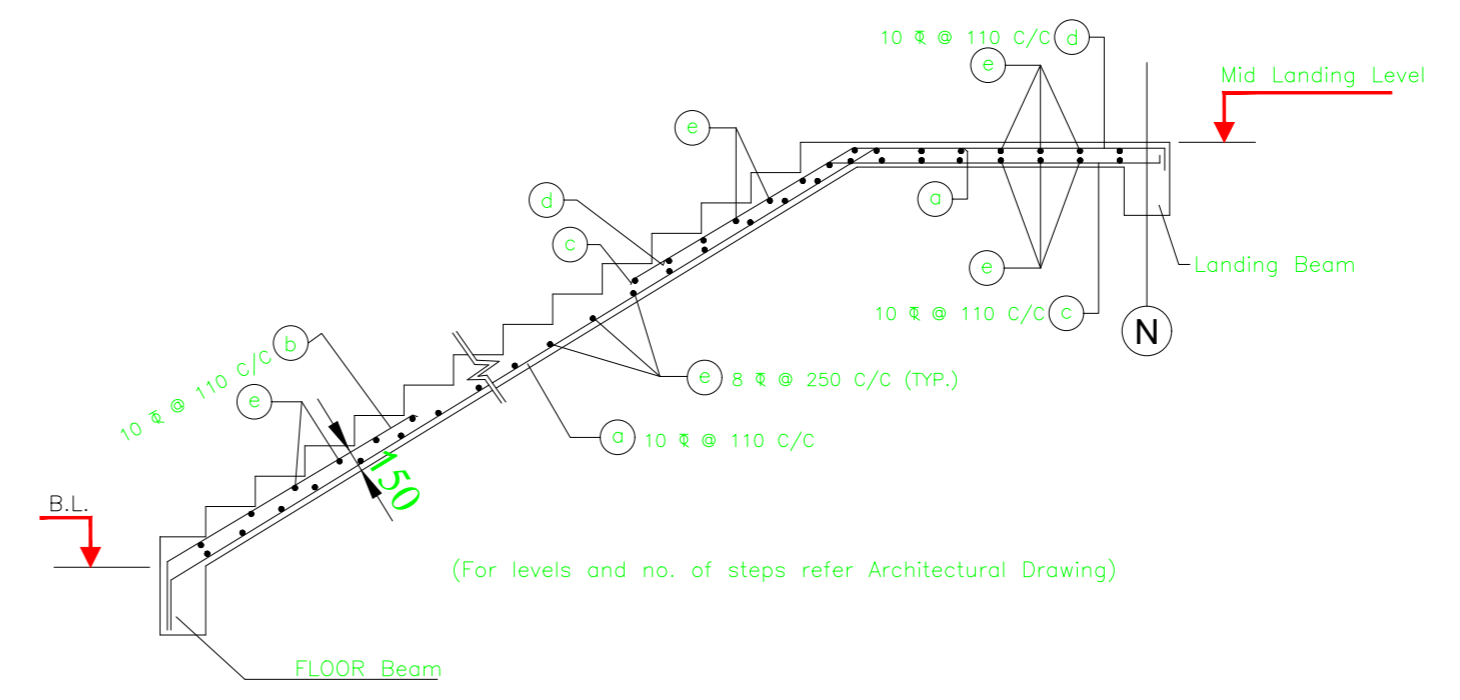

TYP. DETAIL OF STAIR