






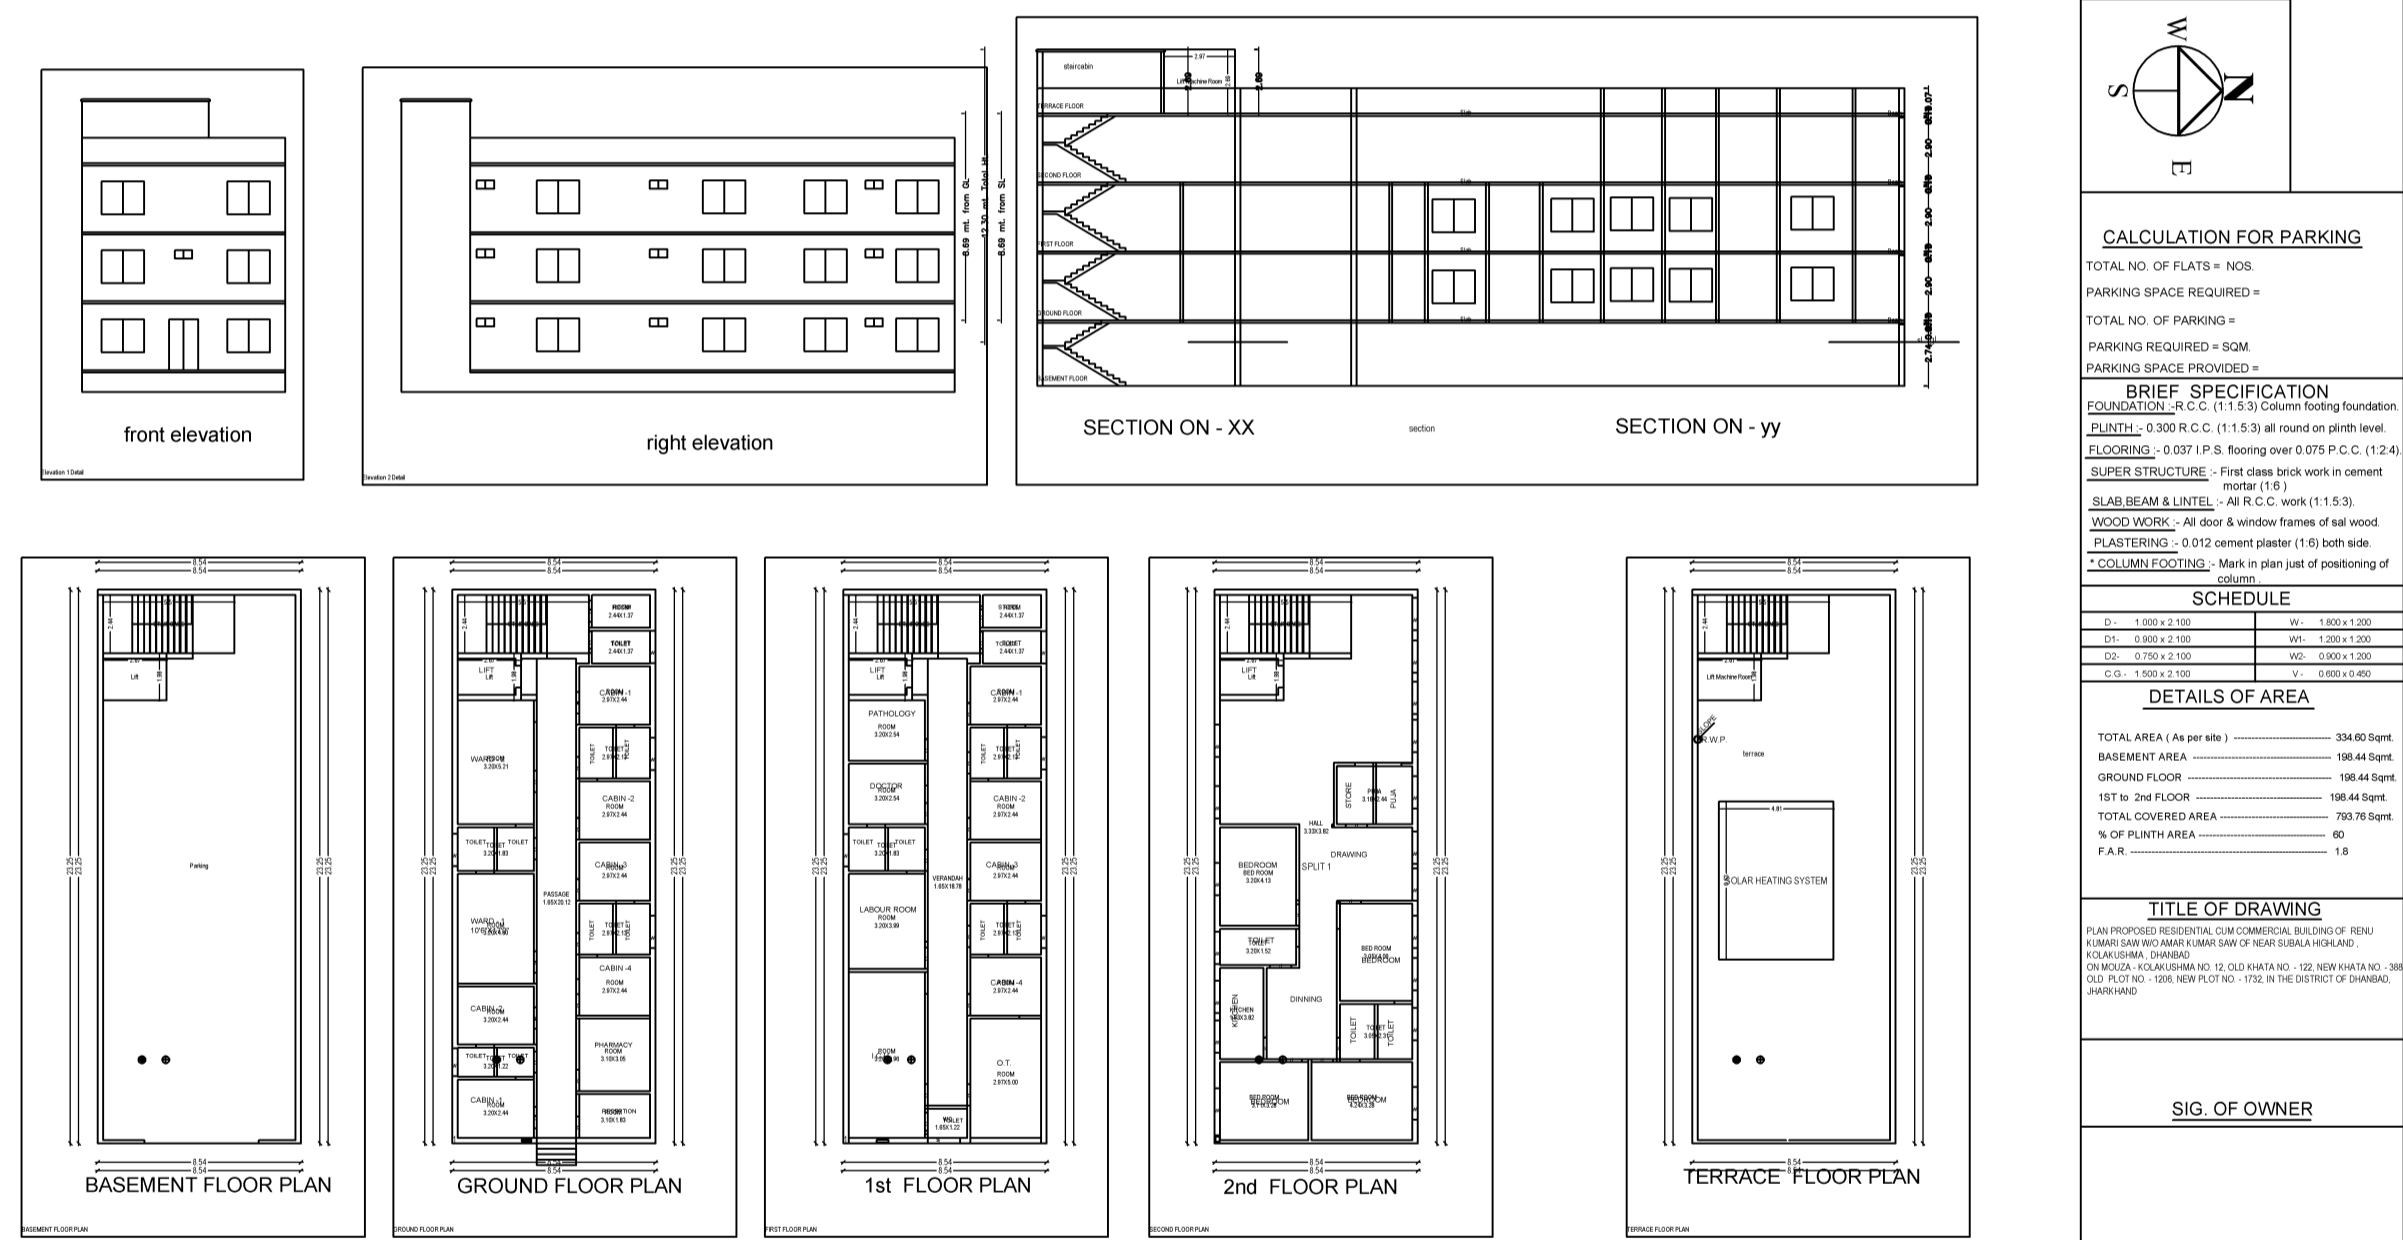

**CALCULATION FOR PARKING**

TOTAL NO. OF FLATS = NOS  
PARKING SPACE REQUIRED =  
TOTAL NO. OF PARKING =  
PARKING SPACE PROVIDED =

**BRIEF SPECIFICATION**

FOUNDATION: R.C.C. (1:1.5:3) column footing foundation.  
PLINTH: 0.300 R.C.C. (1:1.5:3) all round on plinth level.  
FLOORING: 0.037 I.P.S. flooring over 0.075 P.C.C. (1:2:4)  
SLAB BEAM & LINTEL: All R.C.C. work (1:1.5:3).  
WOOD WORK: All door & window frames of sal wood.  
COLUMN FOOTINGS: Mark in plan just of positioning of columns.

**SCHEDULE**

**DETAILS OF AREA**


TOTAL COVERED AREA ..... 793.76 Sqm  
% OF PLINTH AREA ..... 60  
F.A.R. .... 1.8

**TITLE OF DRAWING**


**SIG. OF OWNER**

**SIG. OF ENGINEER**

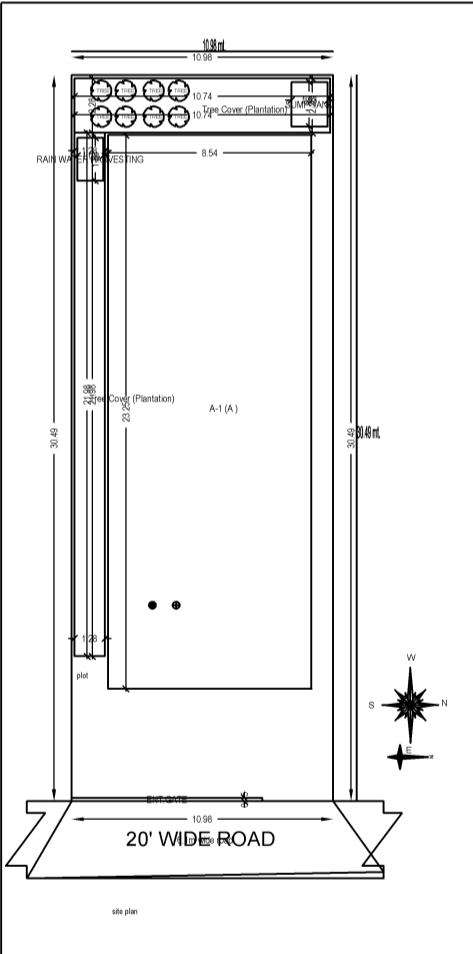


