
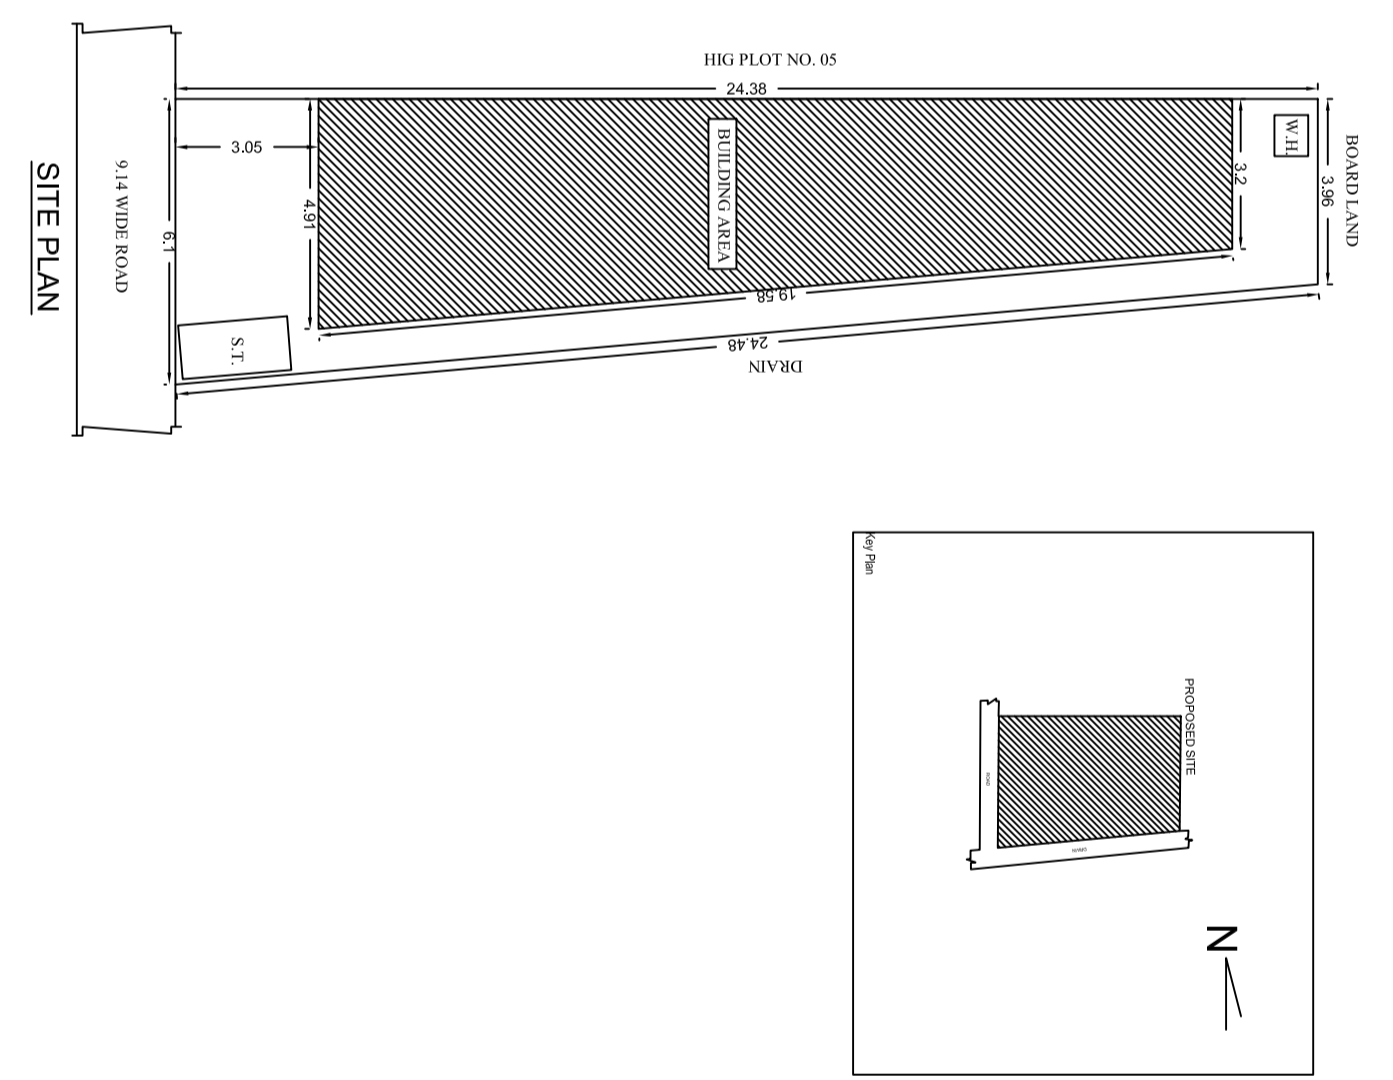
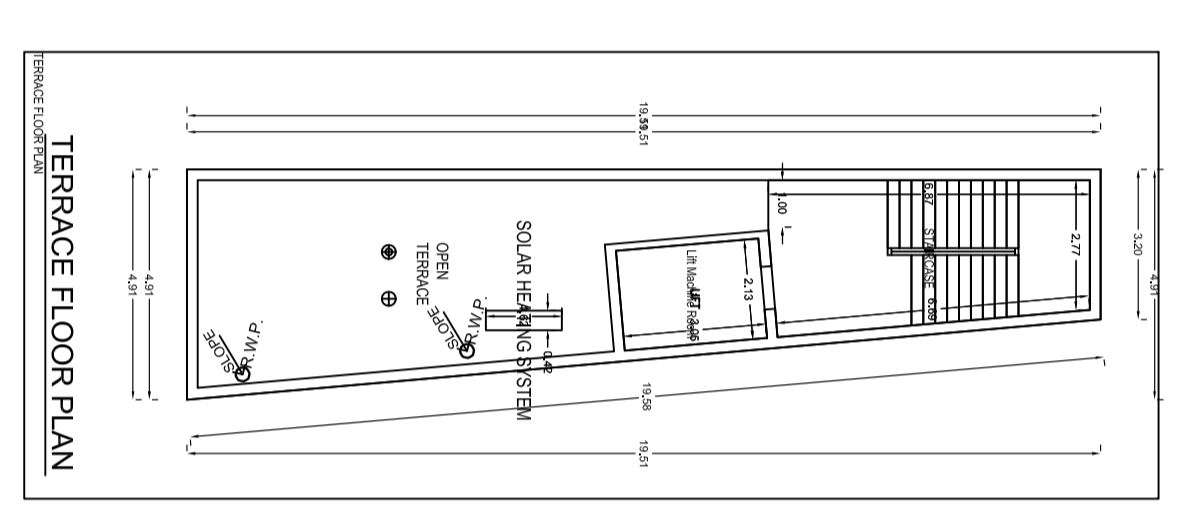
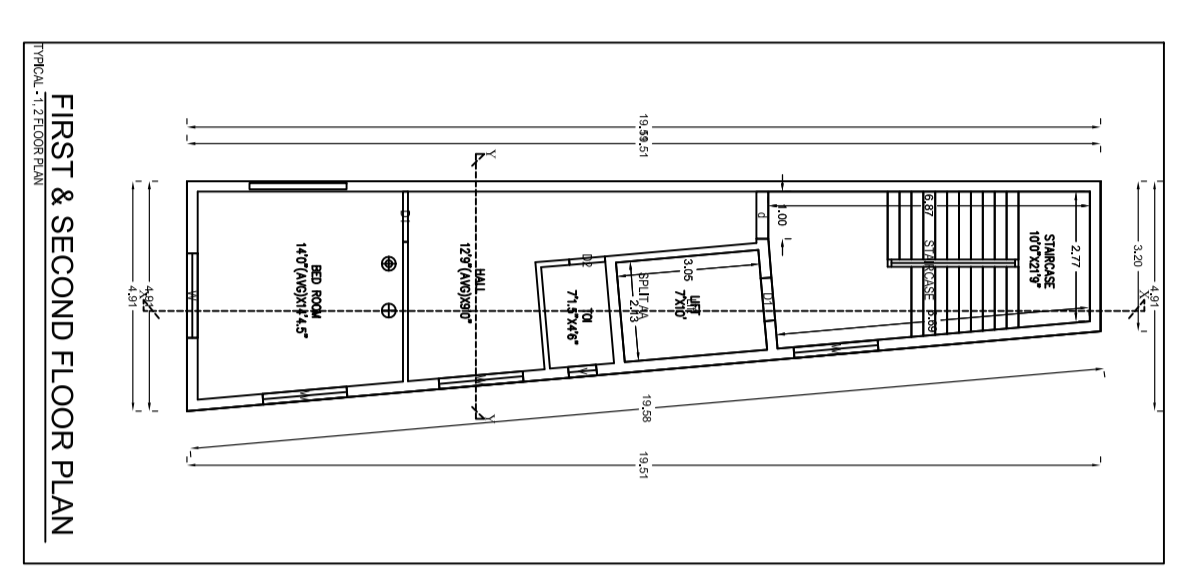
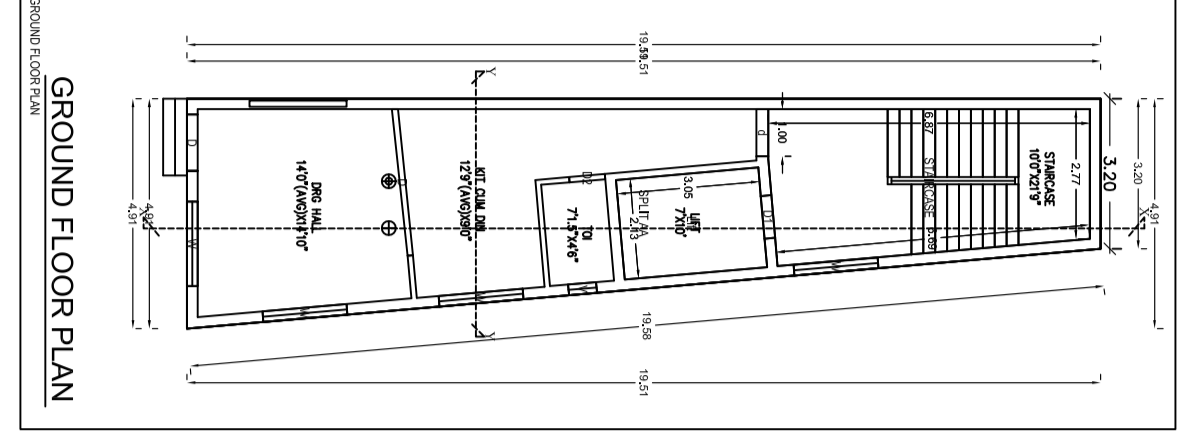
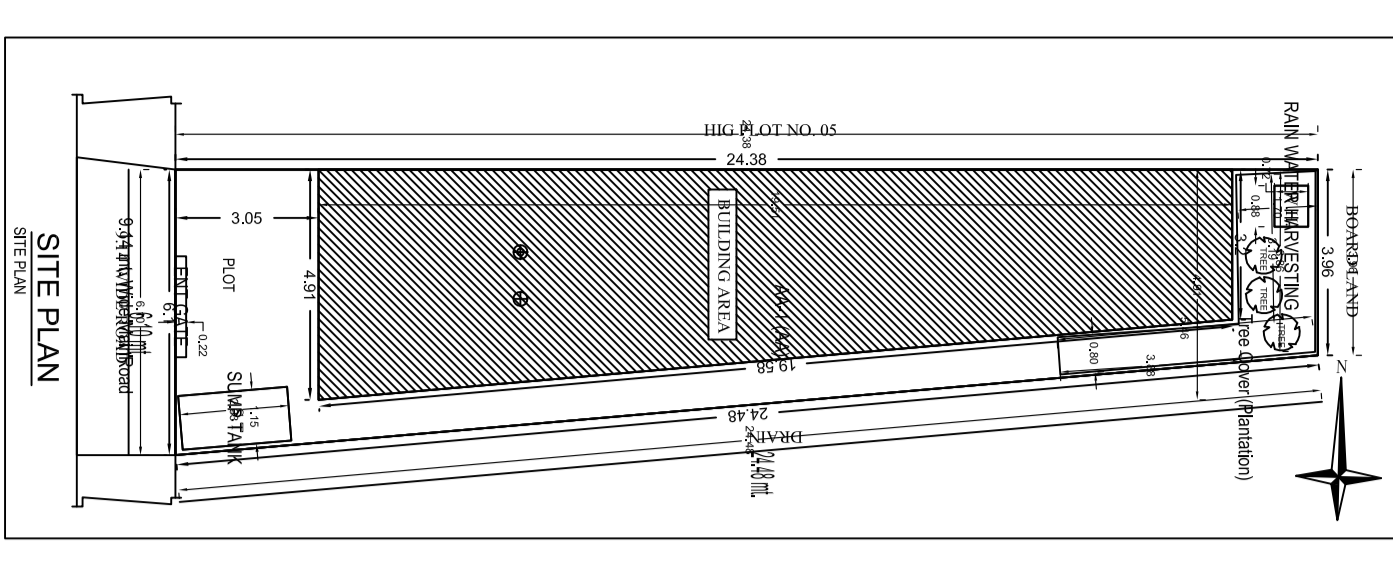
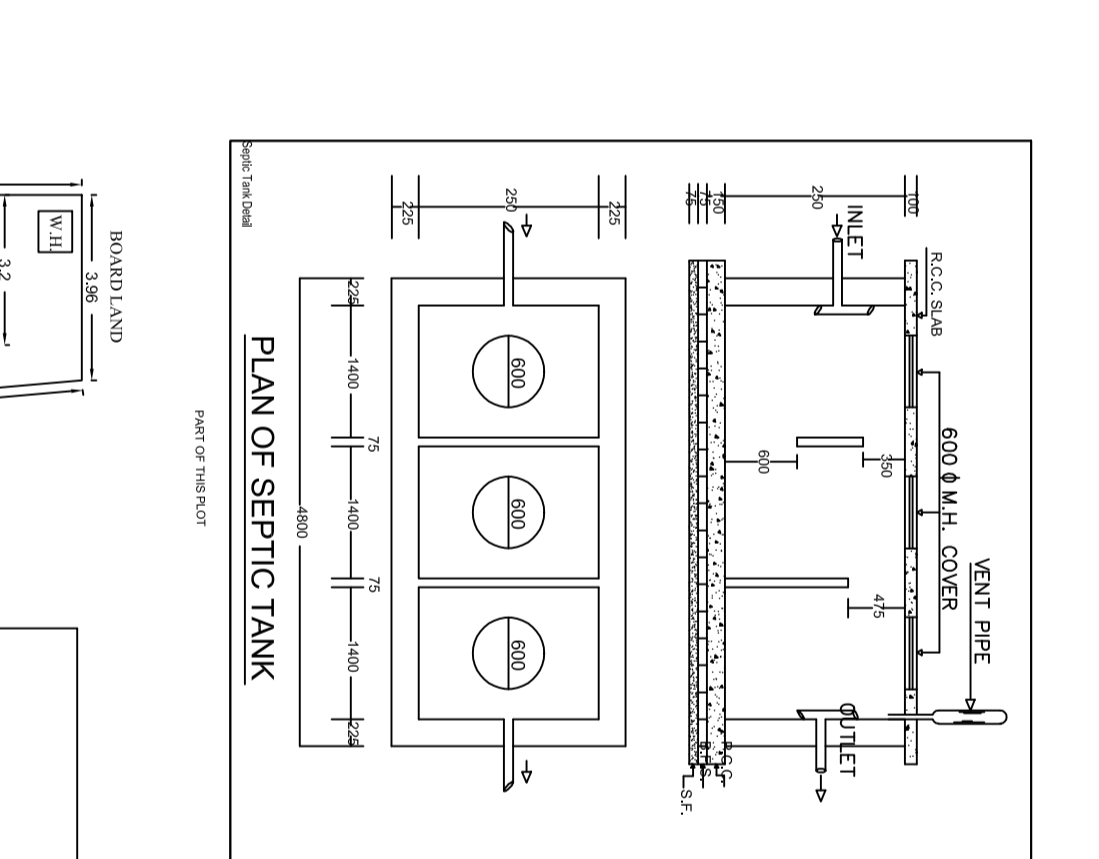
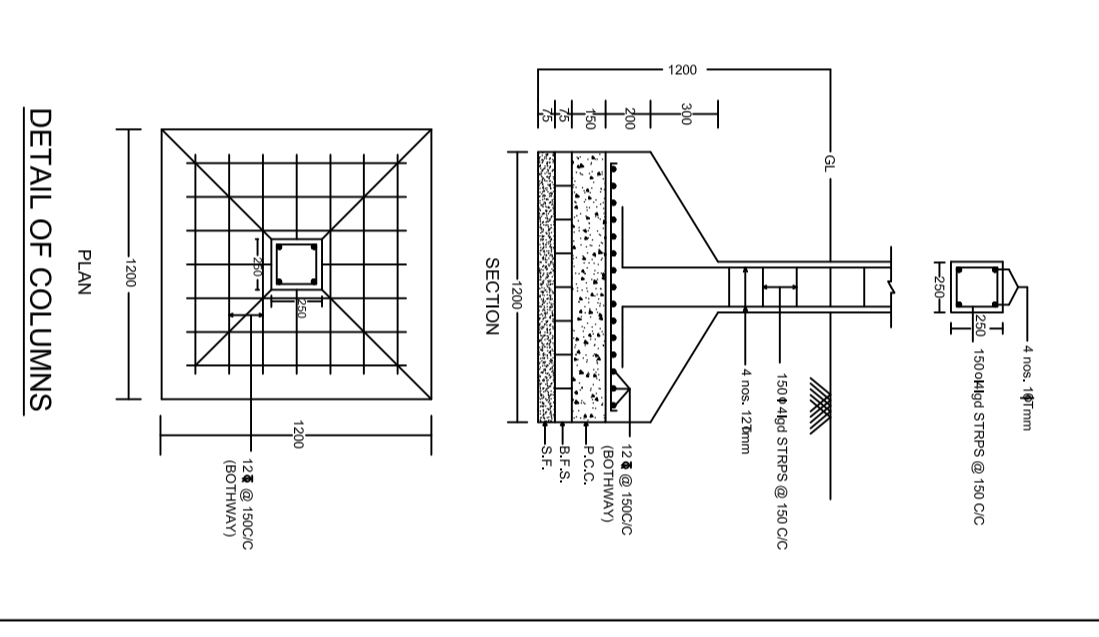



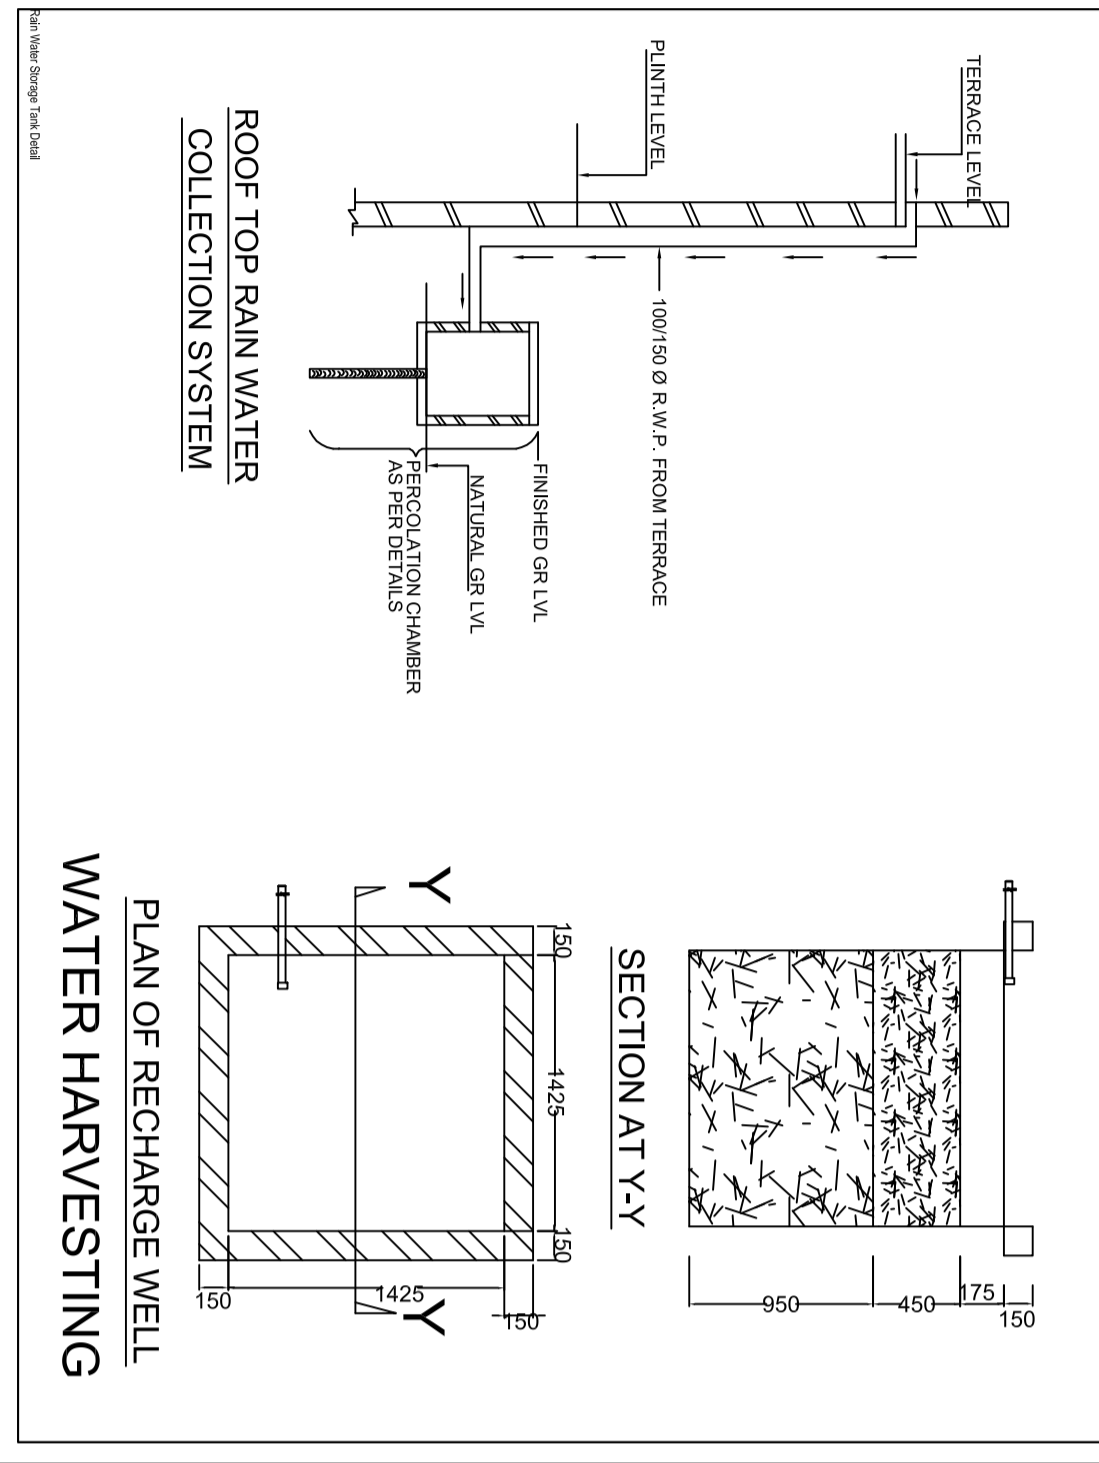

BRIEF SPECIFICATION

FOUNDATION..... CEMENT CONCRETE (1:1.5:3)
 BRICK WORK IN FOUNDATION & SUPERSTRUCTURE
 FIRST CLASS BRICK WORK IN CEMENT MORTAR (1:6)
 D.P.C.-----25 D.P.C. IN CEMENT CONCRETE (1:2:4)
 FLOOR-----25 I.P.S. OVER 75 P.C.C.
 ROOF-----100 THK. R.C.C. ROOF (1:1.5:3)
 LINTEL-----150 THK. R.C.C. LINTEL (1:1.5:3)
 STAIRS-----RISE-- 150, TREAD-- 250

DETAILS OF AREA

TOTAL LAND AREA (AS PER DEED) --- 122.67 SQM.
 TOTAL LAND AREA (AS PER SITE) --- 122.63 SQM.
 GROUND FLOOR AREA----- 79.16 SQM.
 FIRST FLOOR AREA----- 79.16 SQM.
 SECOND FLOOR AREA----- 79.16 SQM.
 TOTAL COVERED AREA--- 237.48 SQM.
 % PLINTH AREA--- 64.55 %
 FAR --- 1.94

SCHEDULE

D	=	1.200X2.100	W	=	1.500X1.200
D1	=	1.090X2.100	W1	=	0.990X1.200
D2	=	0.990X2.100	V	=	0.600X0.600

TITLE OF DRAWING

SIGNATURE OF OWNER

SIGNATURE OF ENGINEER

SCALE ALL DIMENSION ARE IN METRE














