

STATE BANK OF JHARKHAND
DHANBAD BRANCH
(Code-0066)

MAP FOR SALE DEED


VILL + MOUZA + DIST :- DHANBAD. THANA :- DHANSAR. No. 51. MOUZO No. 1
CIRCLE :- DHANBAD, MUNICIPALE AREA. REVENUE THANA :- JHARIA.


SOLD BY :-
SRI - JHARIA DHANBAD GOSHALA, THROUGH - PRESIDENT
SRI - MAHENDRA KUMAR AGARWALA SON OF LATE - BANBARI LAL
AGARWALA OF DHAIYA, DHANBAD, AND SECRETARY - SRI - MURLIDHAR
PODDAR SON OF LATE - SHIV DUTT ROY POKDAR OF SHASTRI NAGAR
DHANBAD.

SOLD TO :-
SRI - SHIV NANDAN PRASAD S/O SRI - BISHUN
MISHTRY OF BARMASIA RAILWAY COLONY QR. No. 413/1/67.
P.S. :- DHANSAR. DIST :- DHANBAD.


KHATA No.	PLOT No	AREA / S.FT	
7	2360	1440 S.FT.	2 KATHA.

NORTH :- ROAD (GOSHALA)
SOUTH :- GOSHALA.
EAST :- GOSHALA.
WEST :- GOSHALA

SOLD LAND SHOWN IN RED 

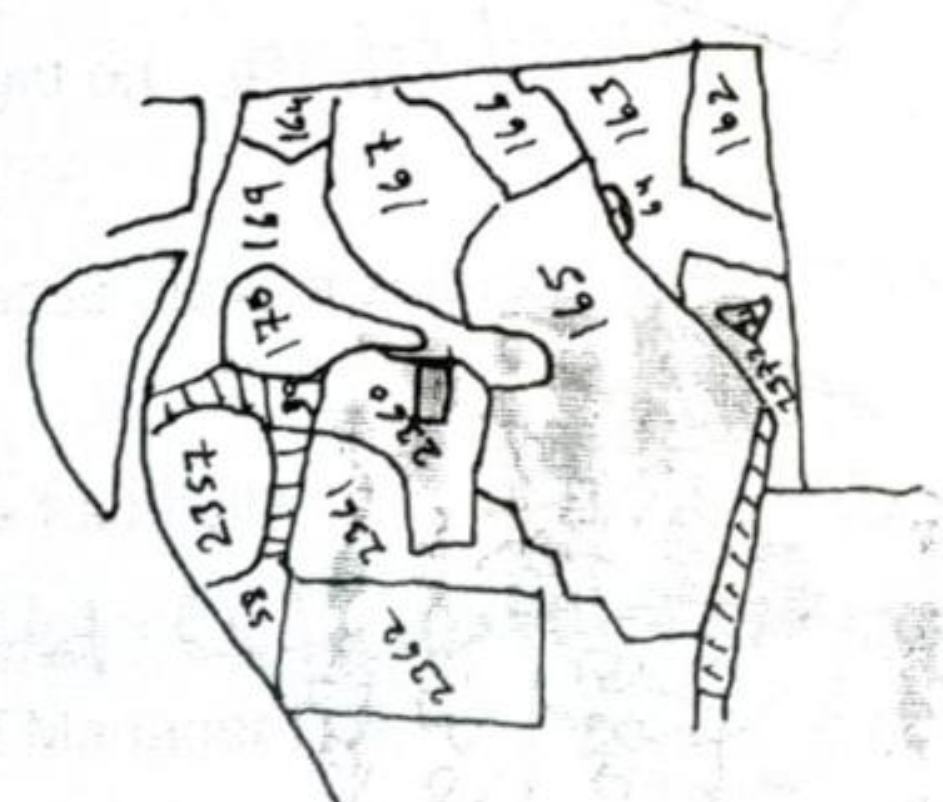

SCALE :- 1" = 330'

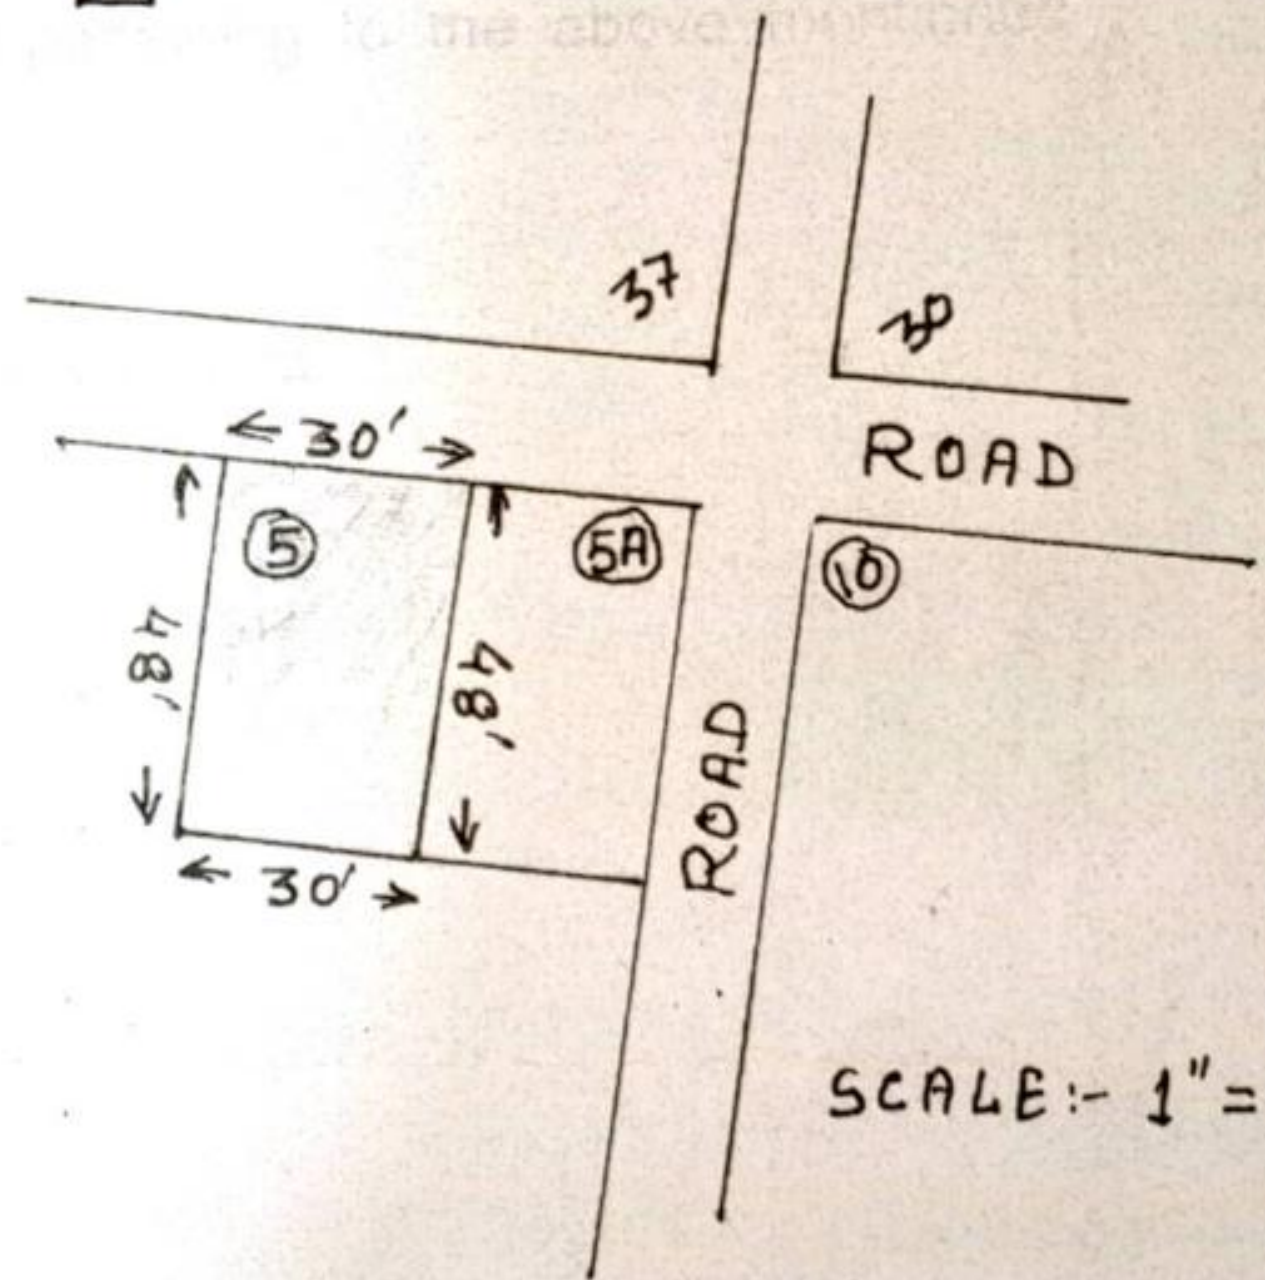

SCALE :- 1" = 50'

Asst. Commissioner
29.10.05

Handwritten signature in blue ink