
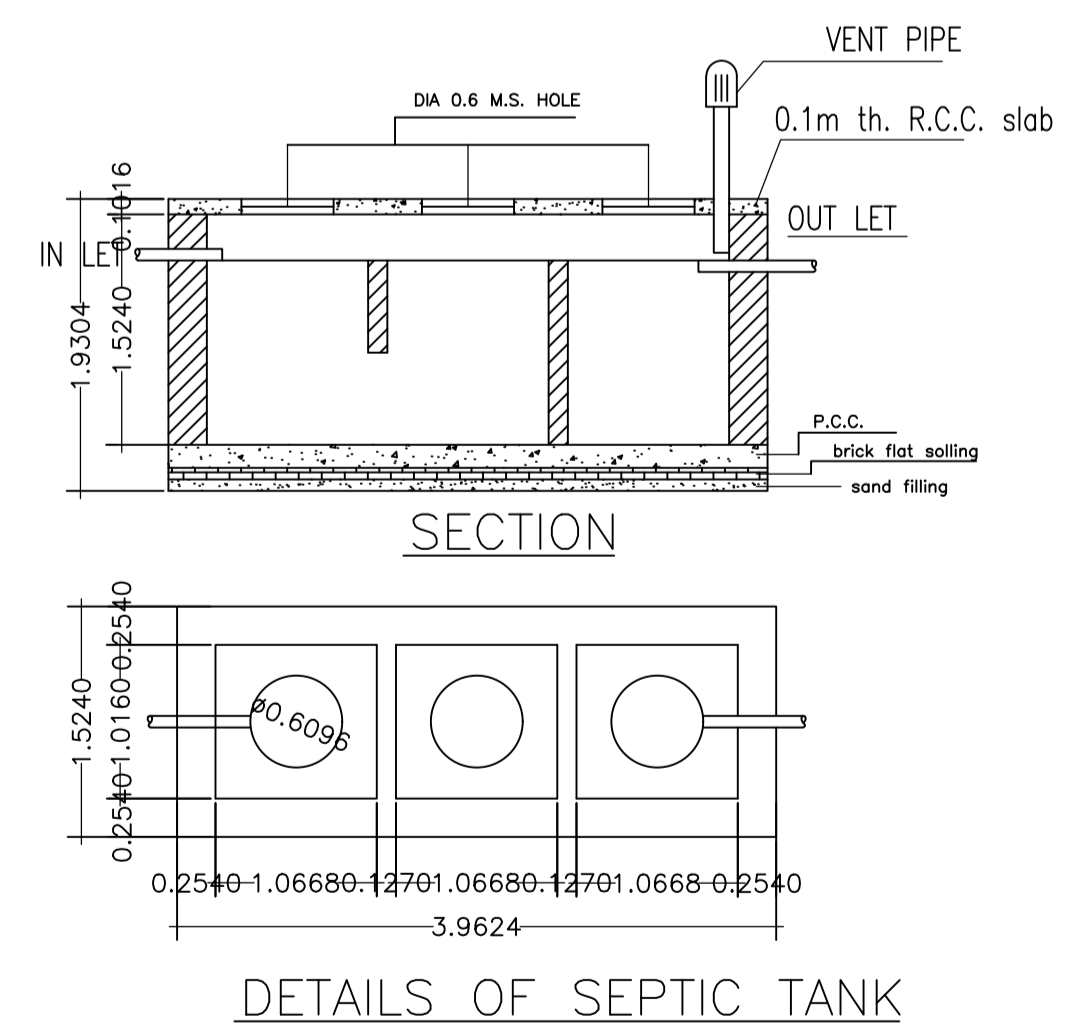
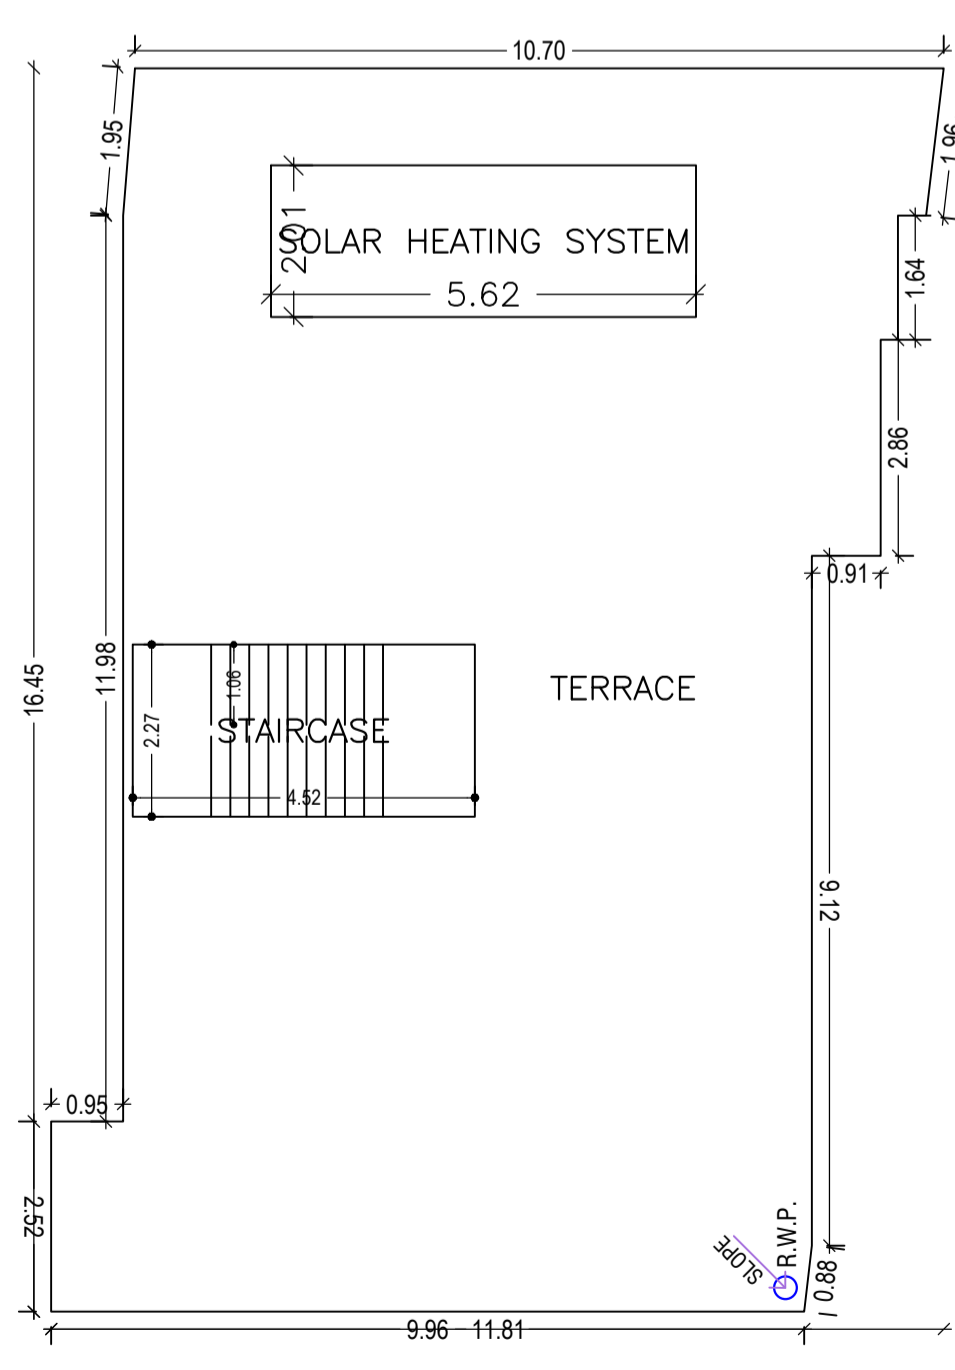
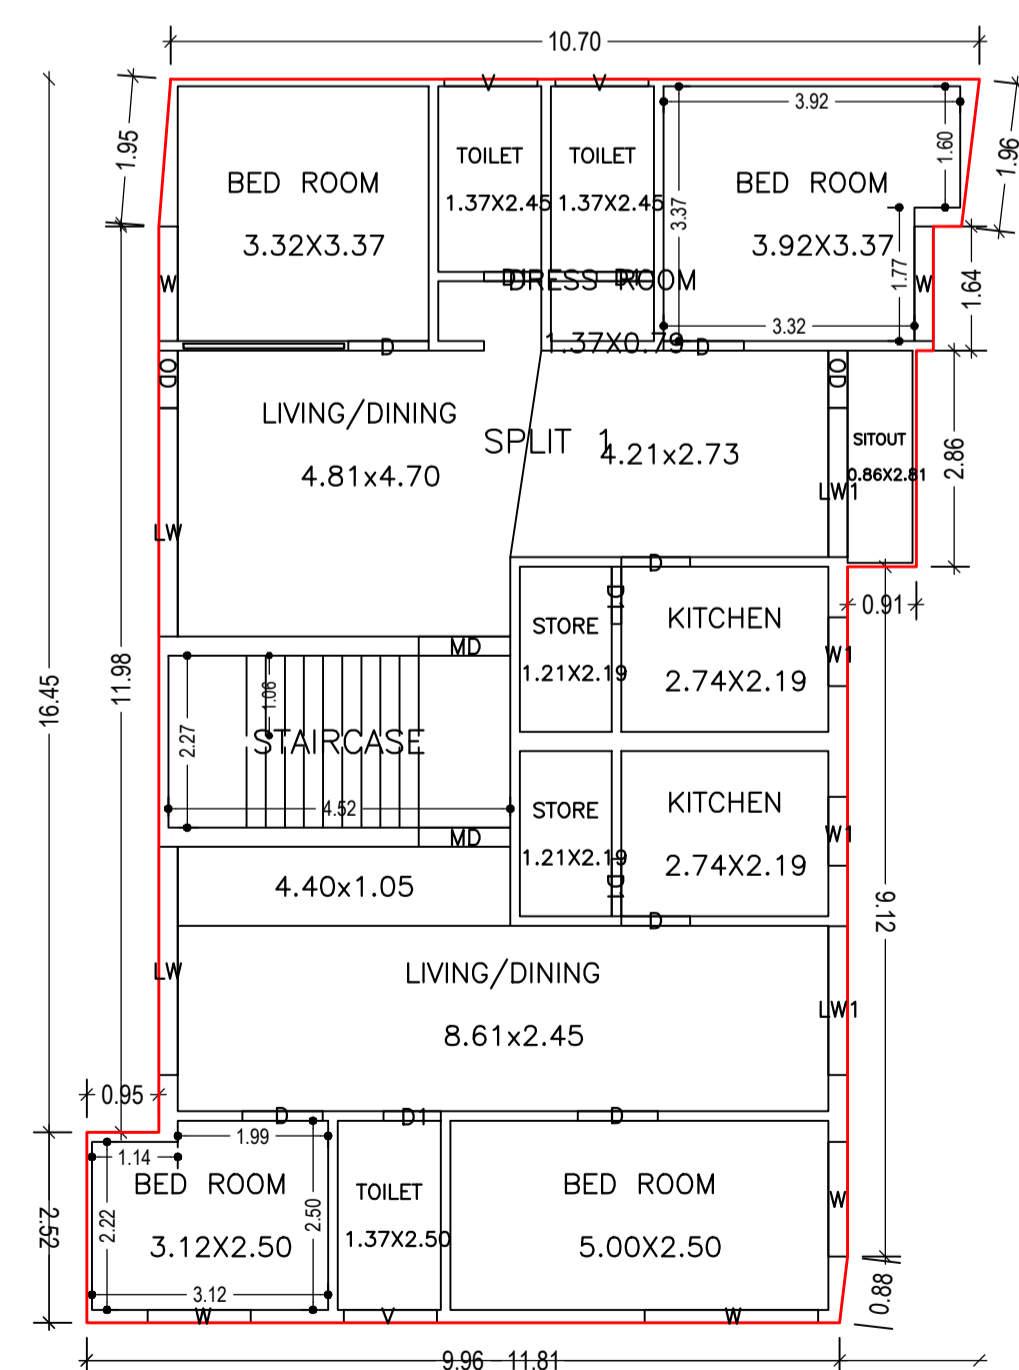
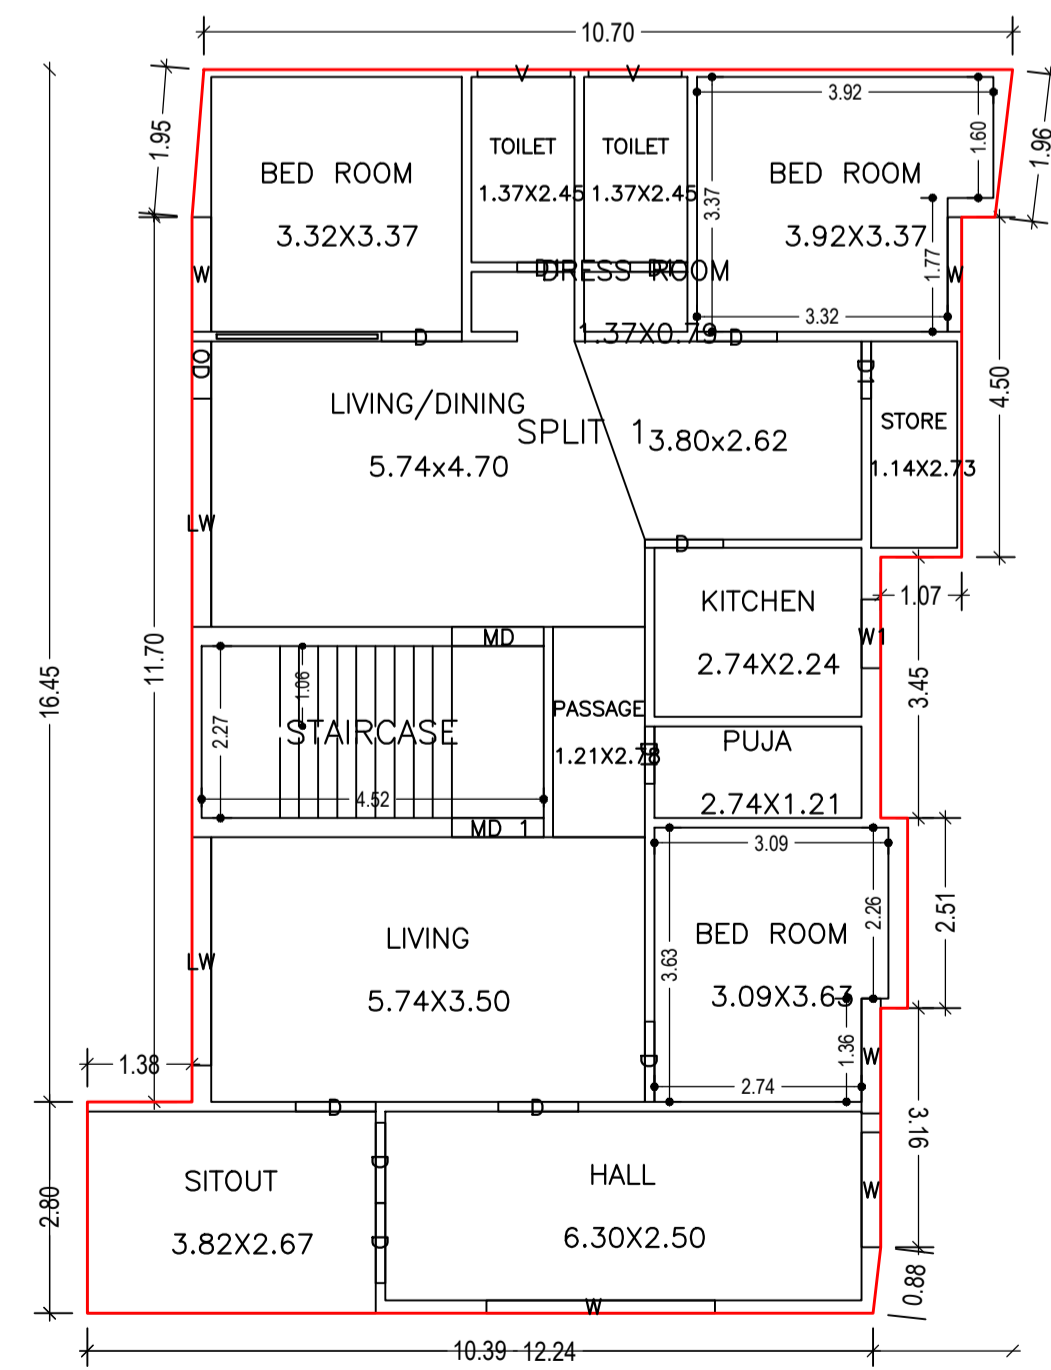
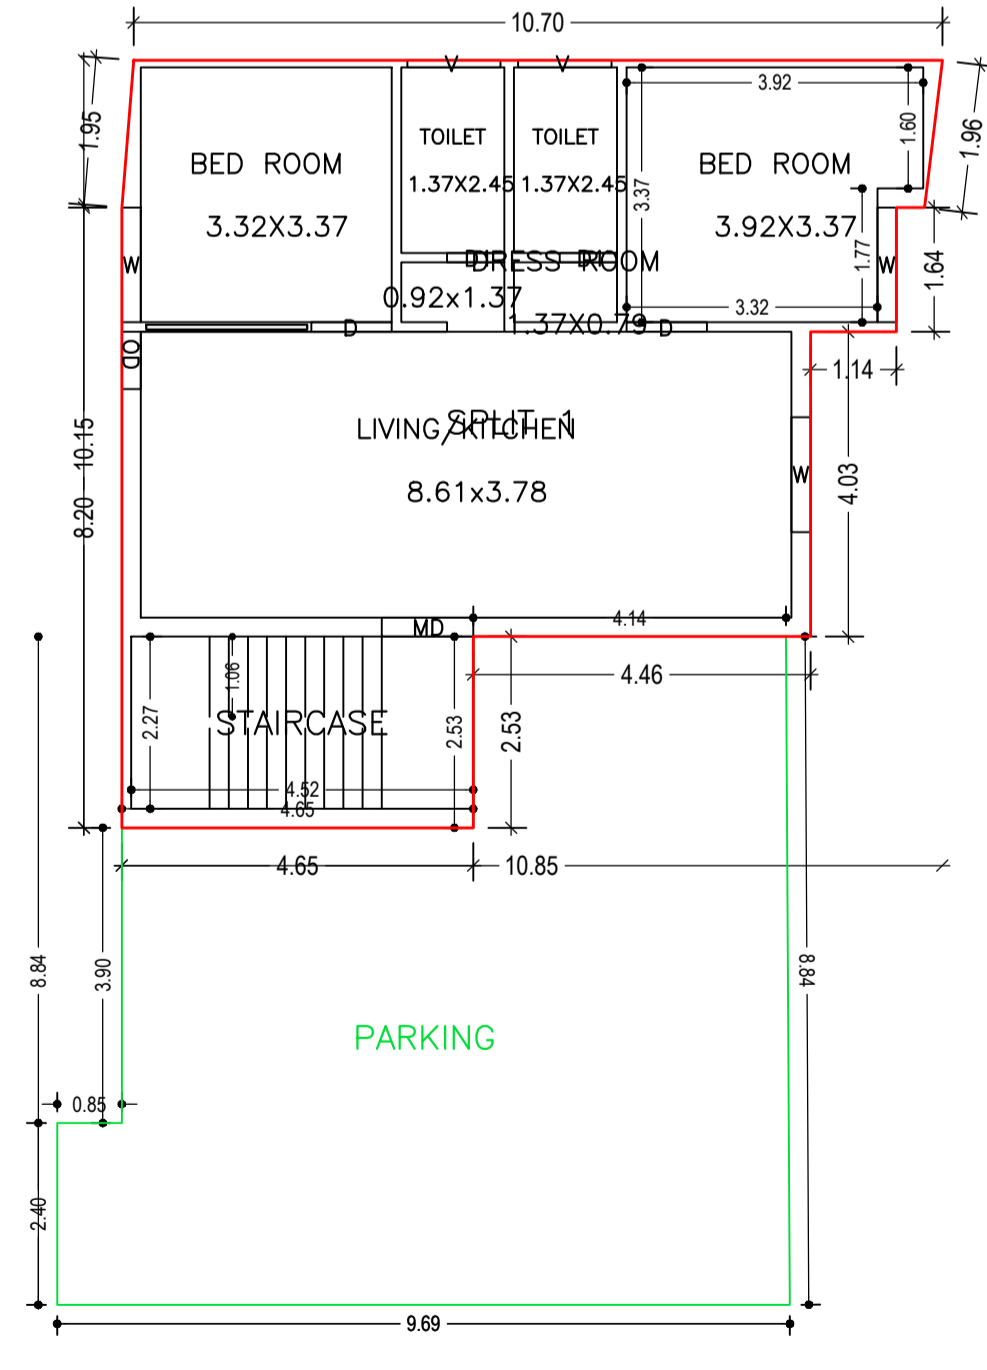
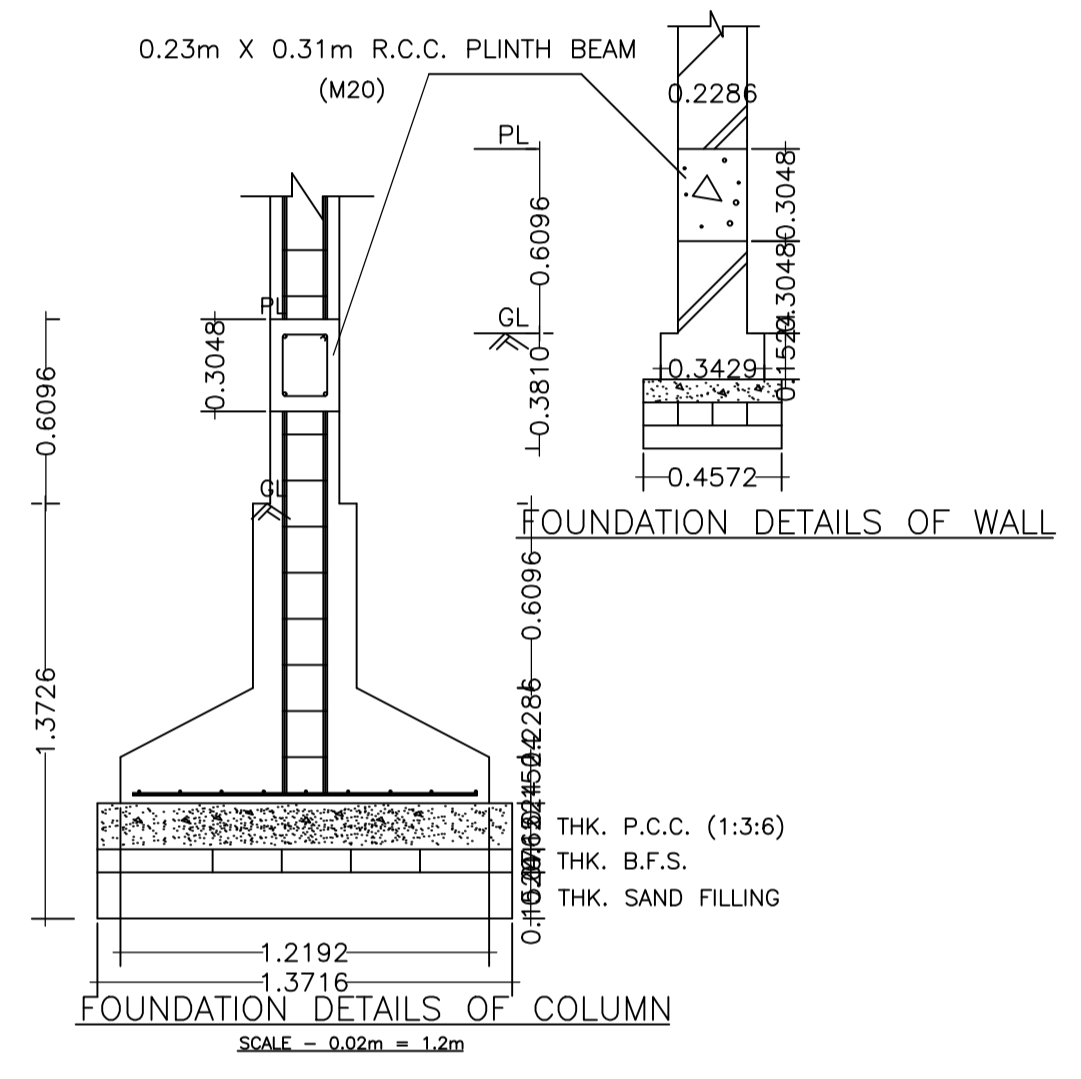
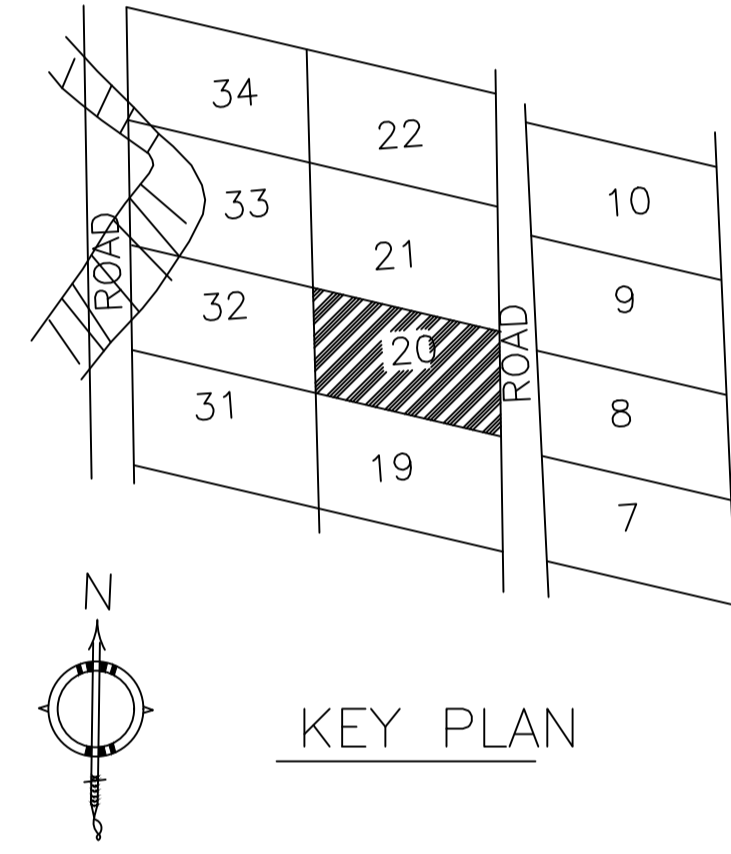
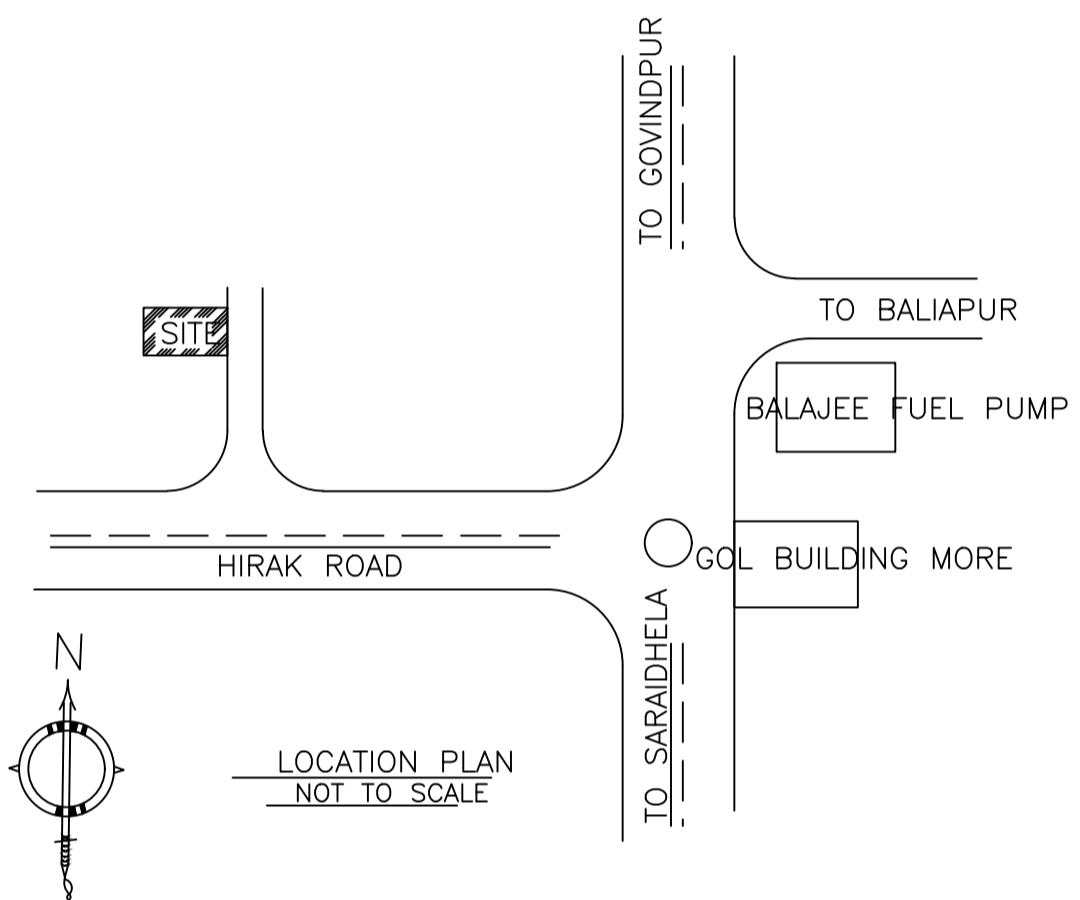
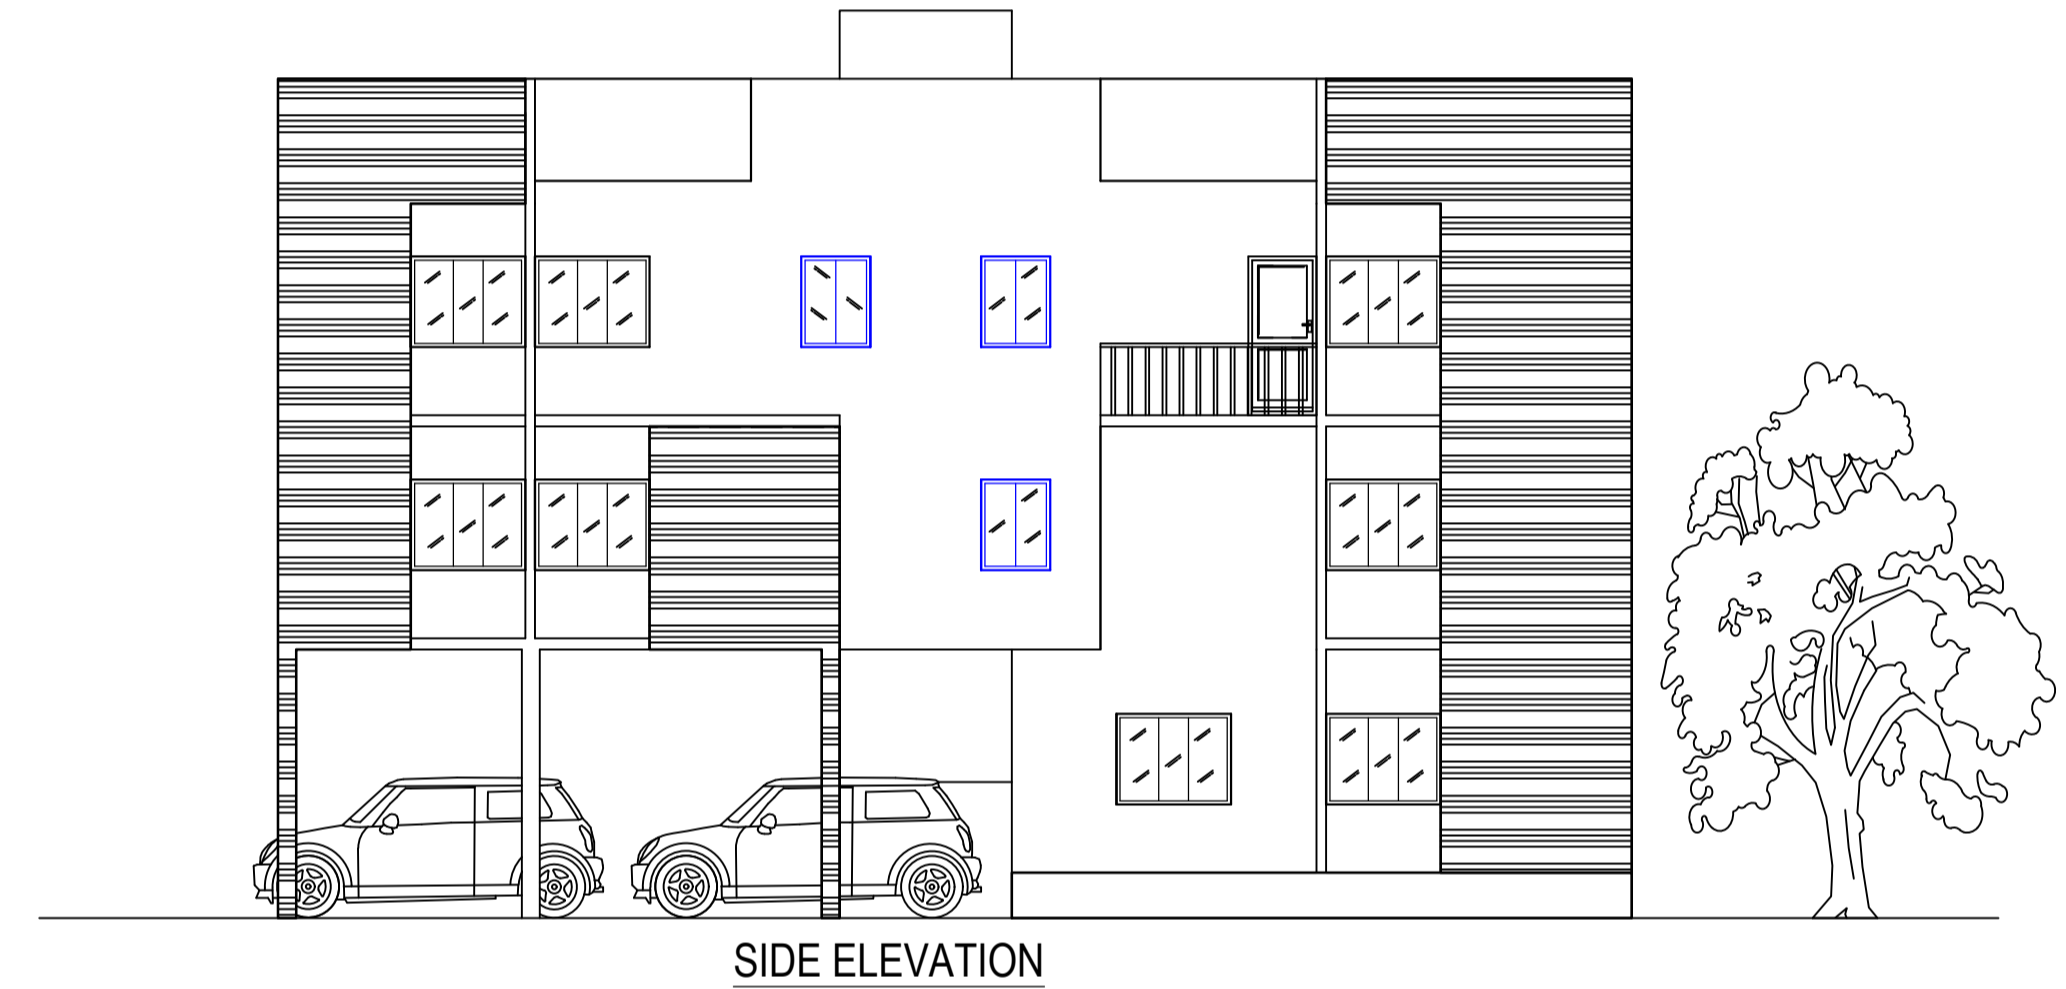
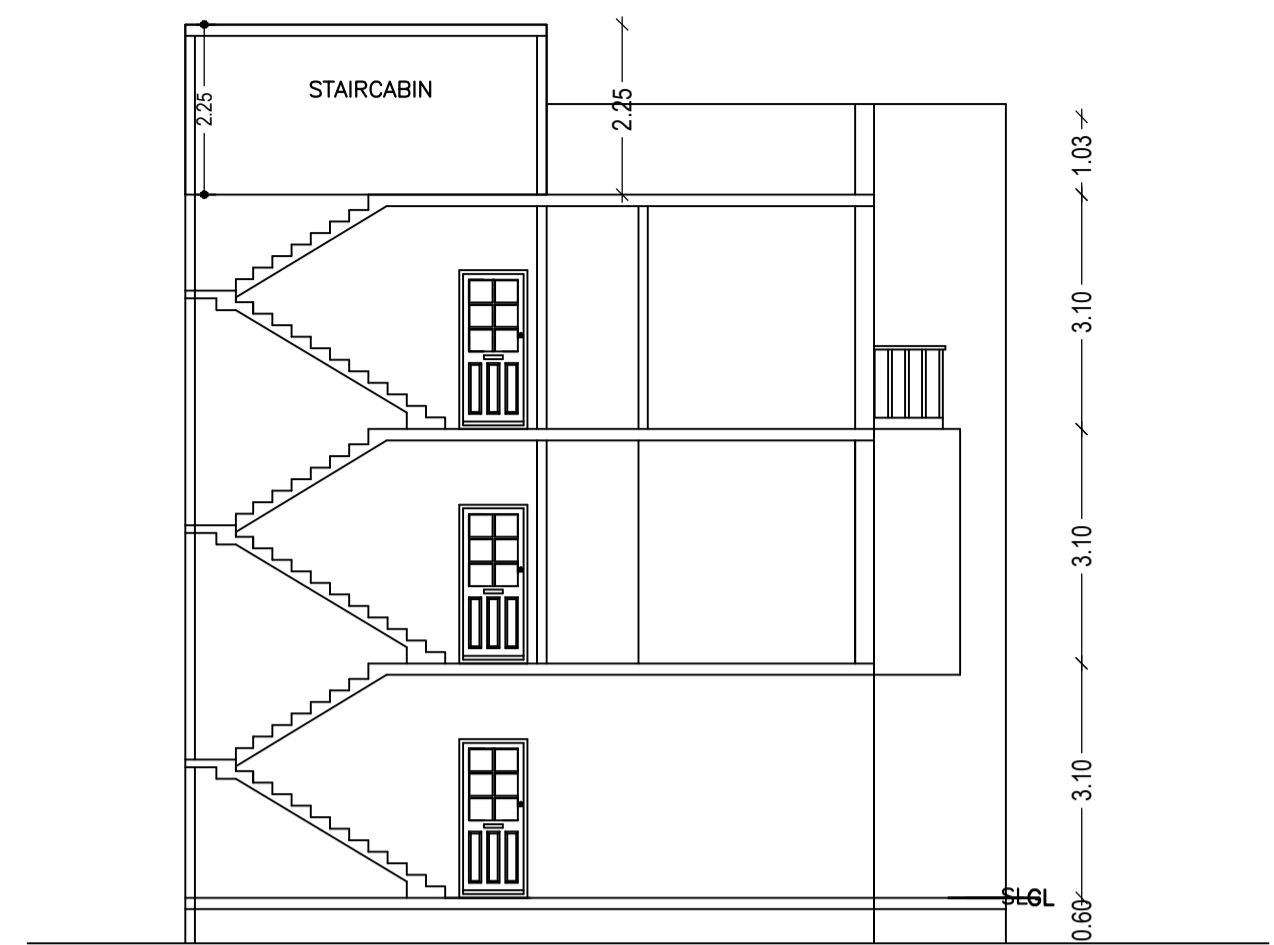
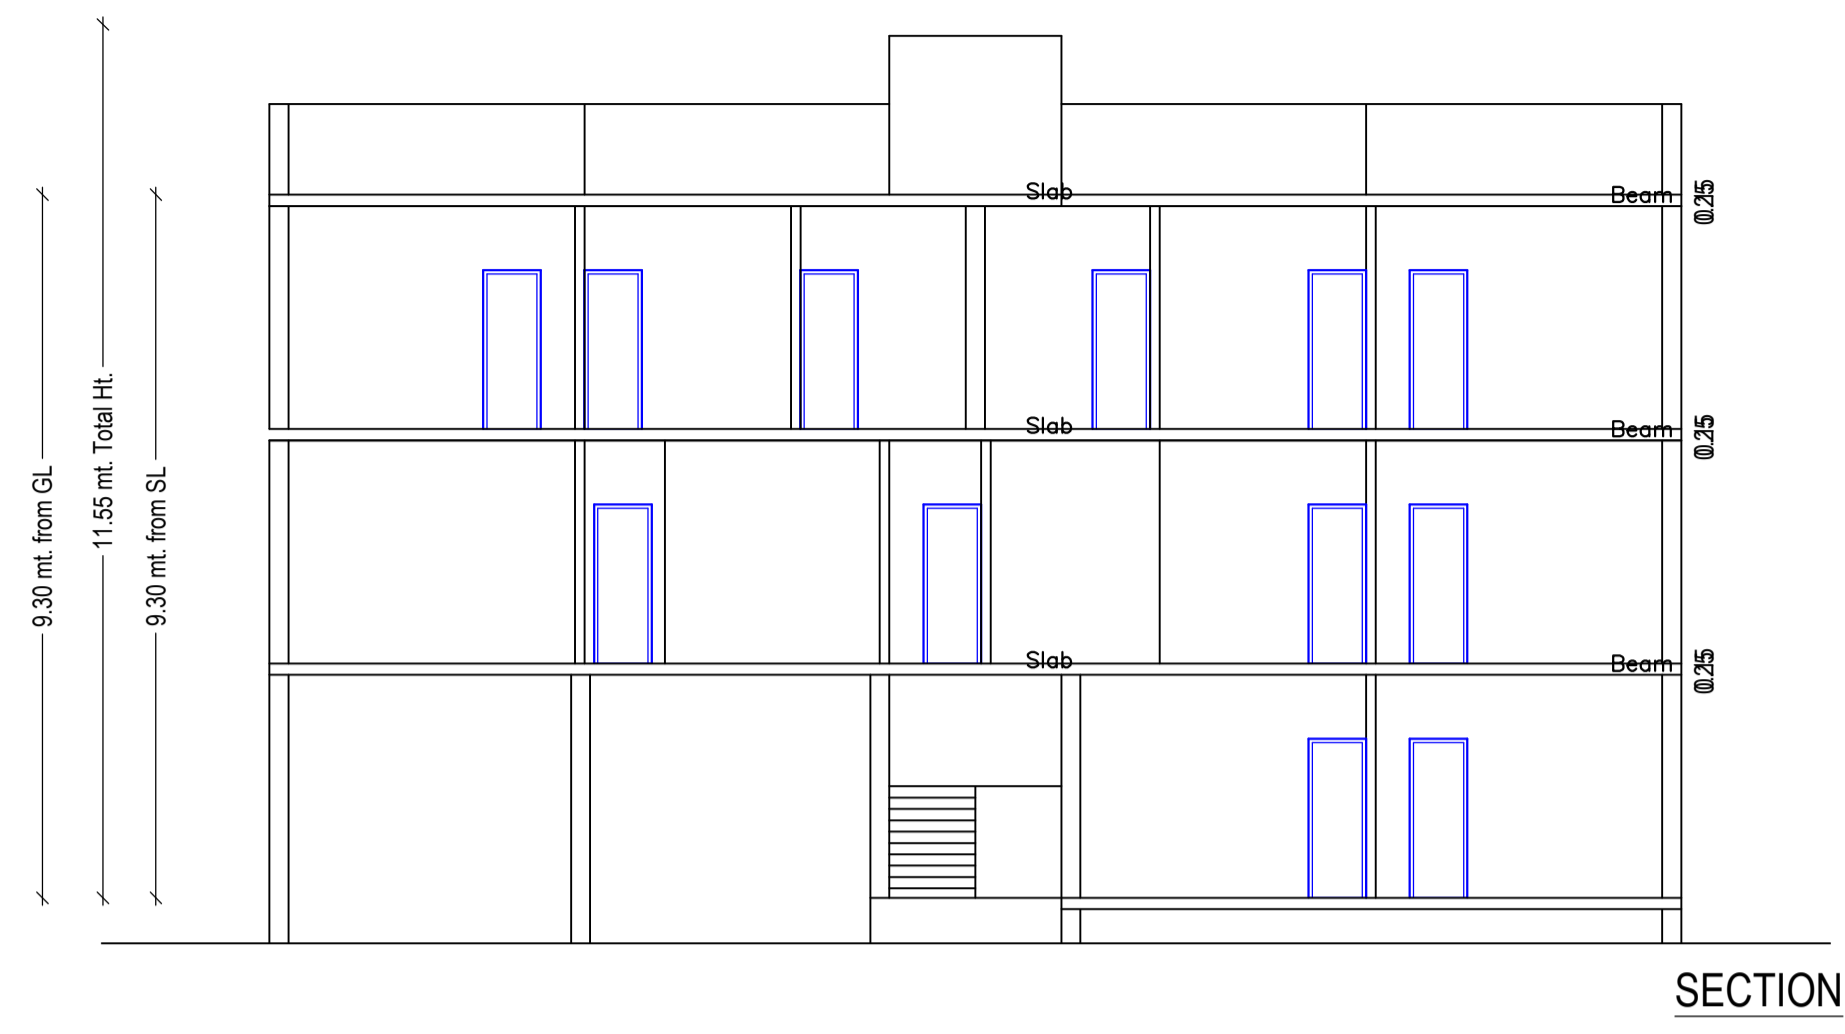


| Proposal Basic Information | |
|----------------------------|-----------------------------------------------|
| Proposal File No. | DMC/BP/0040/W23/2022 |
| Owner Name | 1)SANGITA RANI GUPTA, 2) ASHOK KUMAR GUPTA |
| Khata No | OLD-48 , NEW- 93 |
| Plot No | OLD- 856 , NEW- 856 |
| Village Name | Sabalpur |
| Use | Residential |
| SubUse | Bungalow/ Dwelling / Non Apartment |

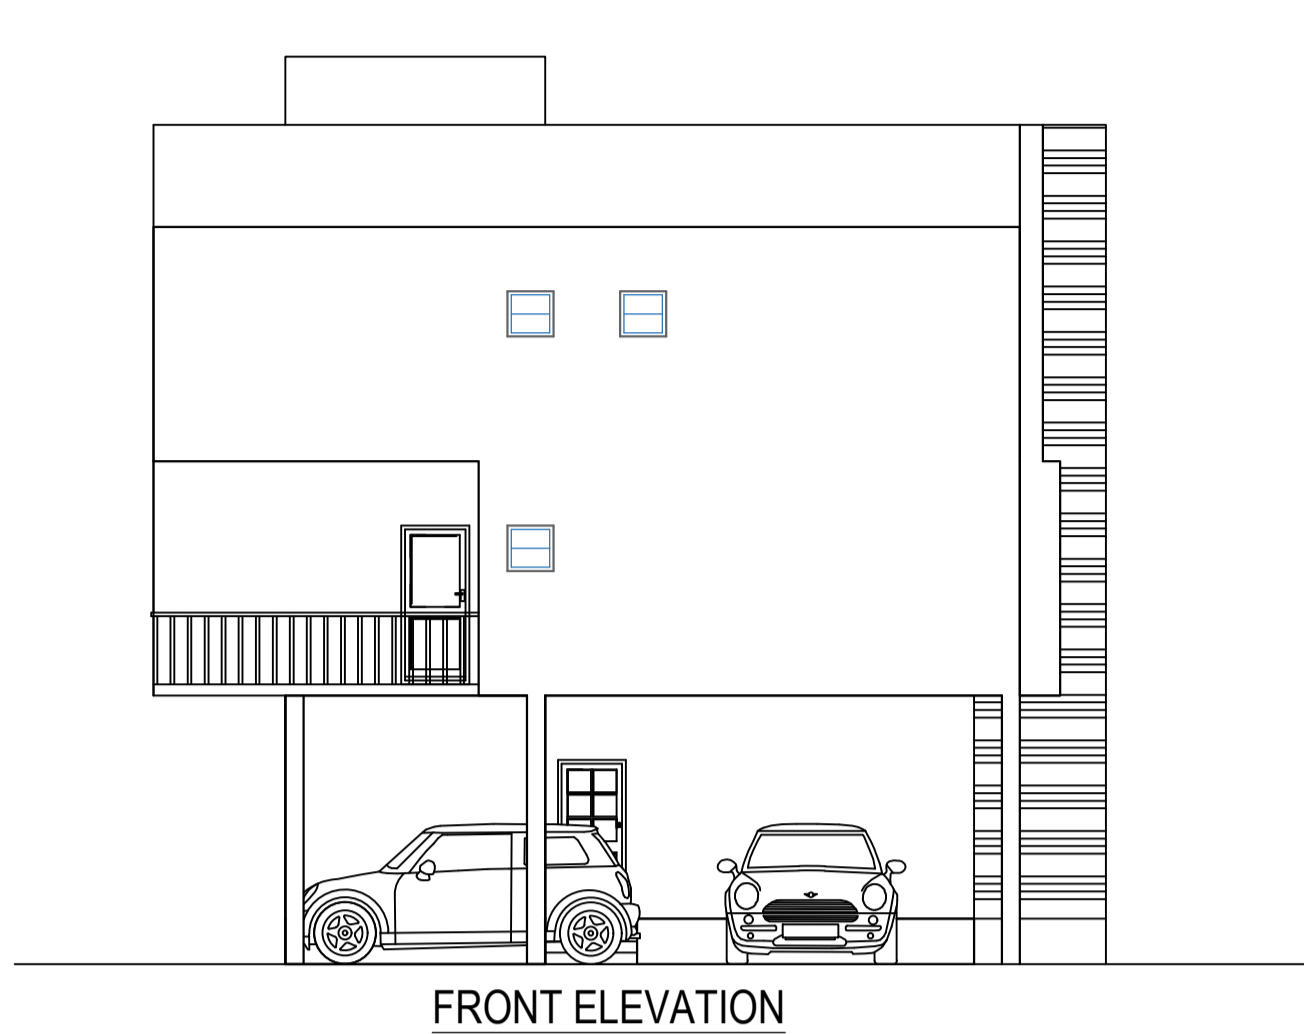

| LTP NAME AND SIGNATURE | STRUCTURAL ENG'S NAME AND SIGNATURE | BUILDER NAME AND SIGNATURE | DIGITAL SIGNATURE |
|-----------------------------------|-------------------------------------|----------------------------|-------------------|
| AAKASH KUMAR DMC/ENG/0019/2017 | | | |