





Project Title :PRABHU KUNJ

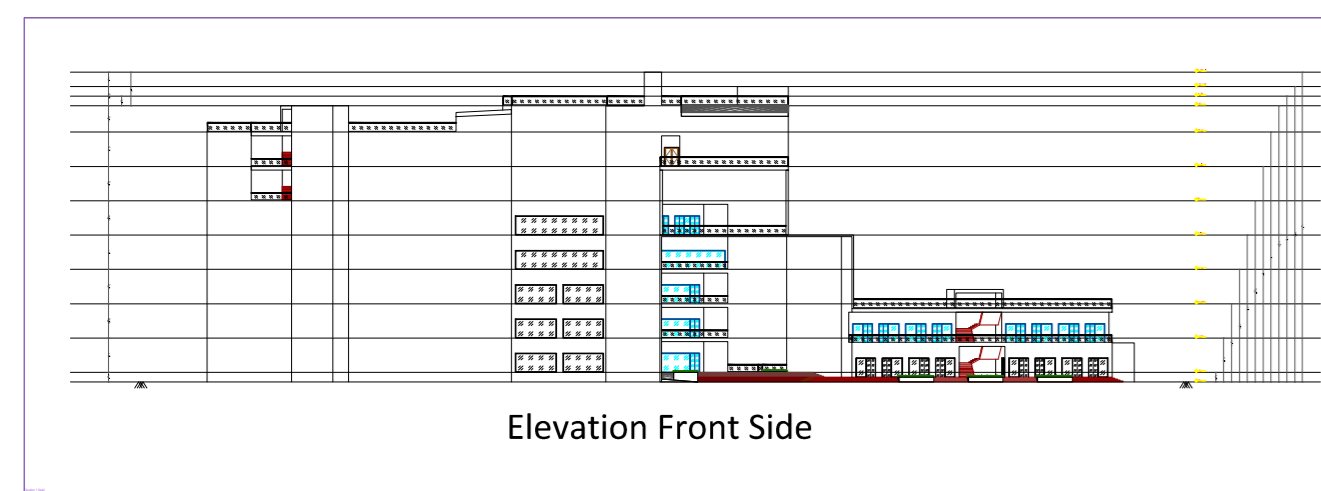


Elevation Front Side

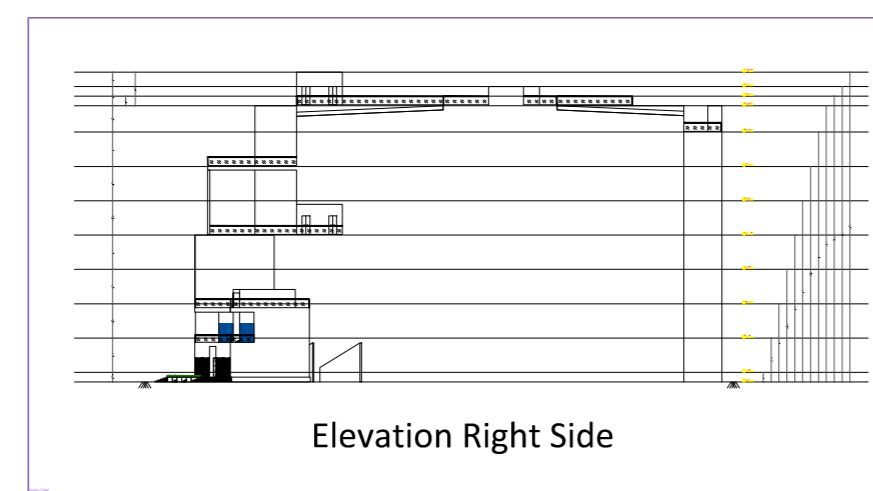


Elevation Right Side

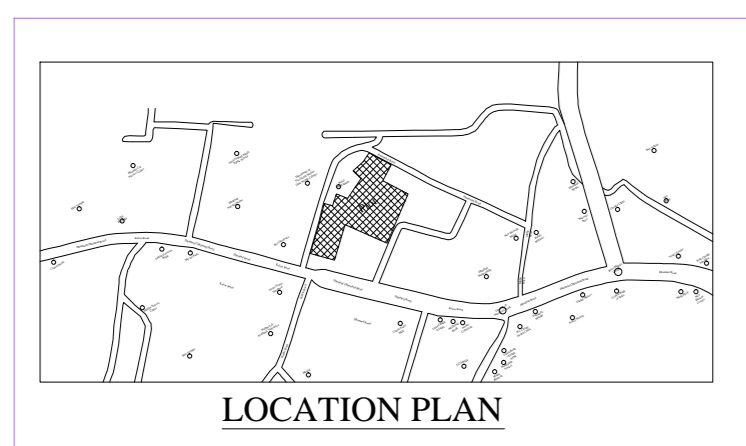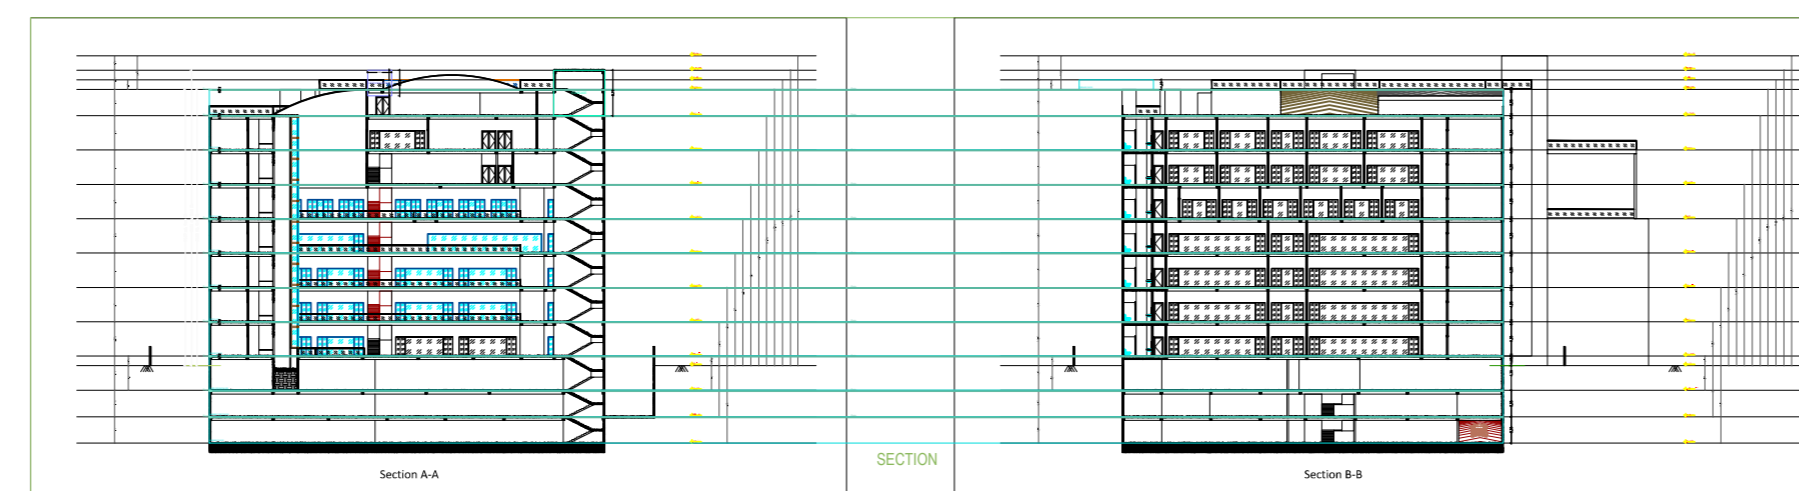


LOCATION PLAN

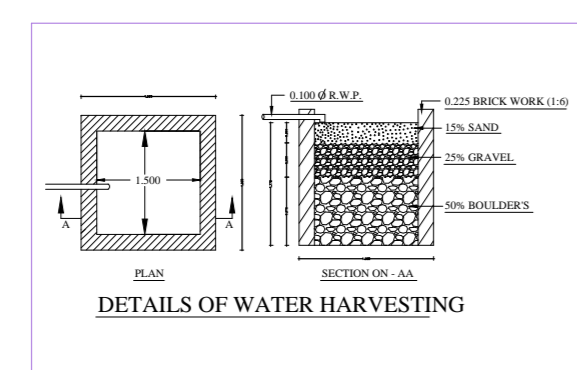


DETAILS OF WATER HARVESTING

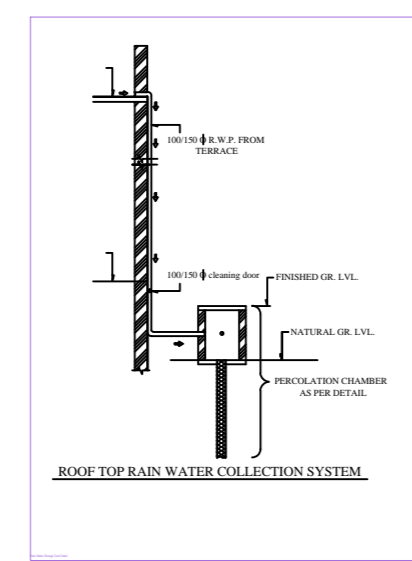


DETAILS OF RAIN WATER COLLECTION SYSTEM

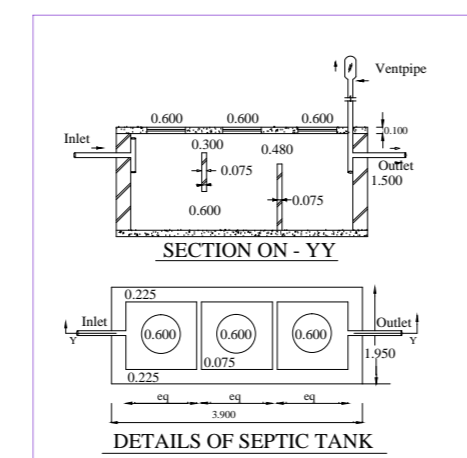


DETAILS OF SEPTIC TANK

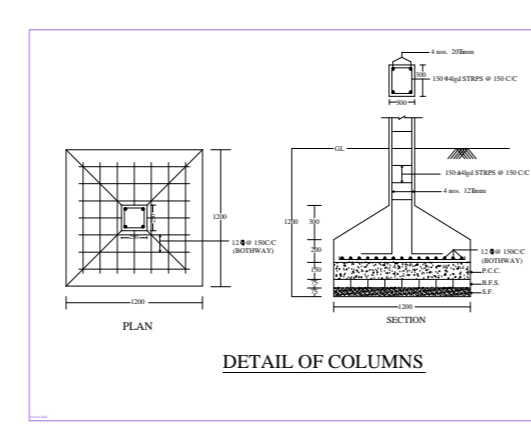


DETAIL OF COLUMN

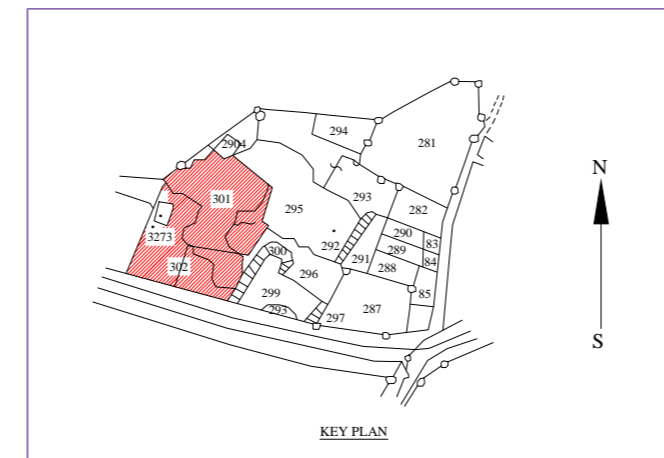


SKETCH

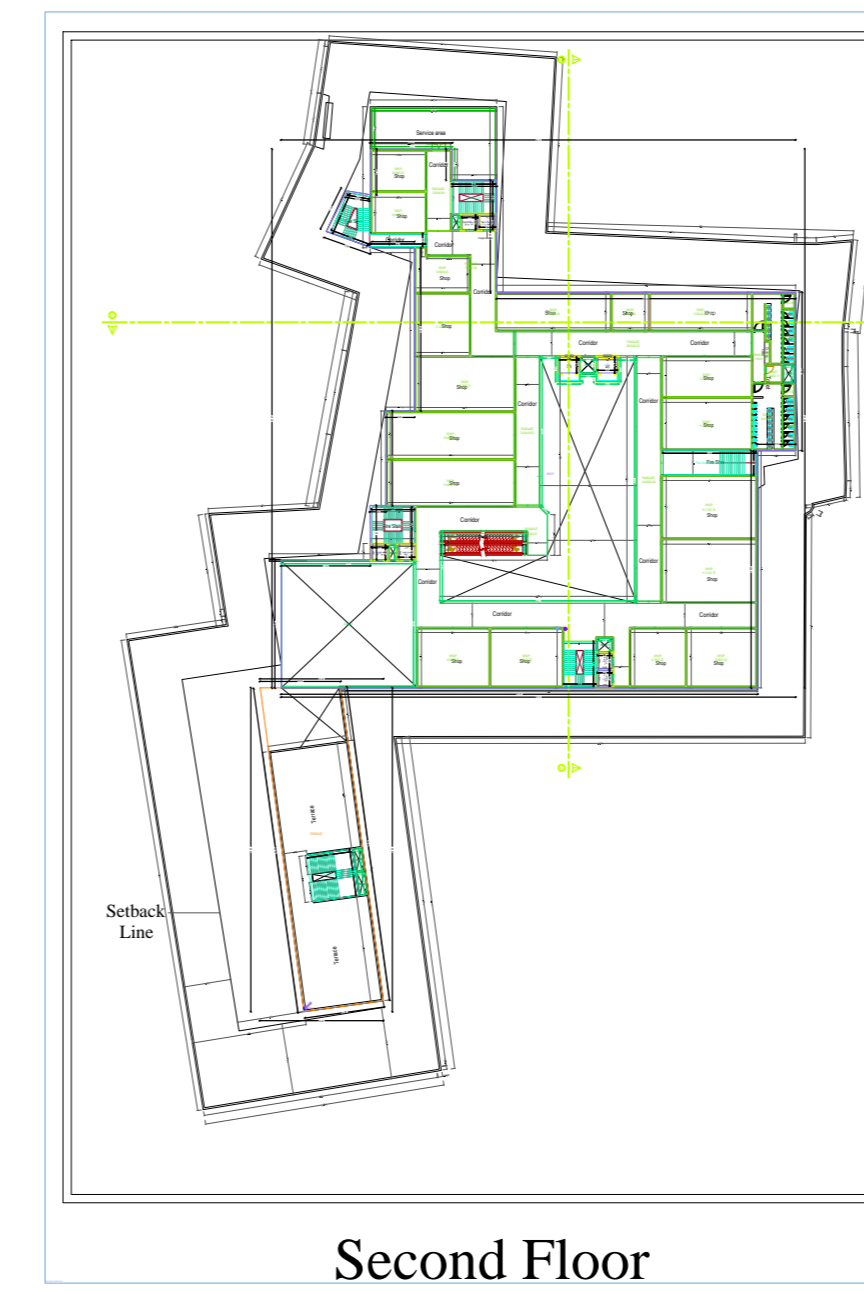


Second Floor

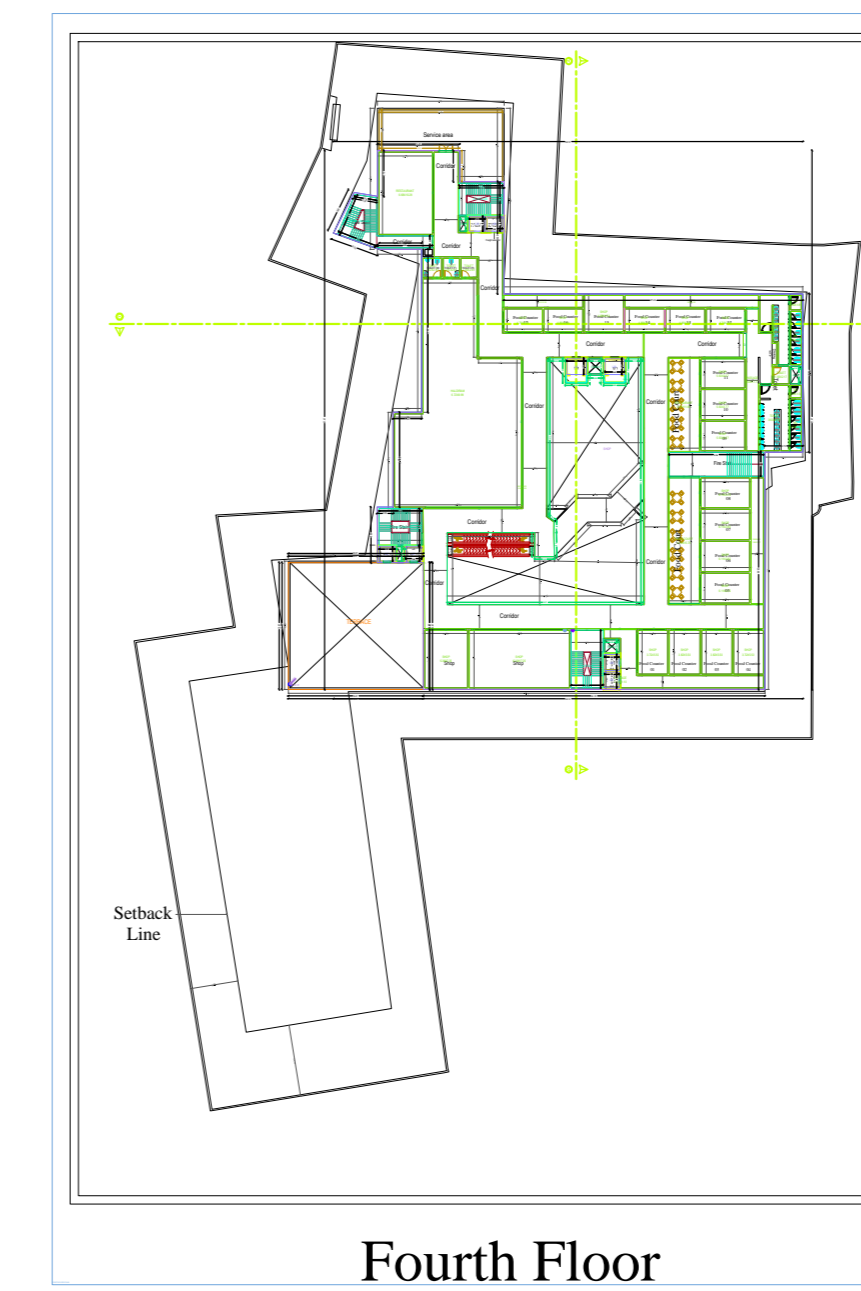


Fourth Floor

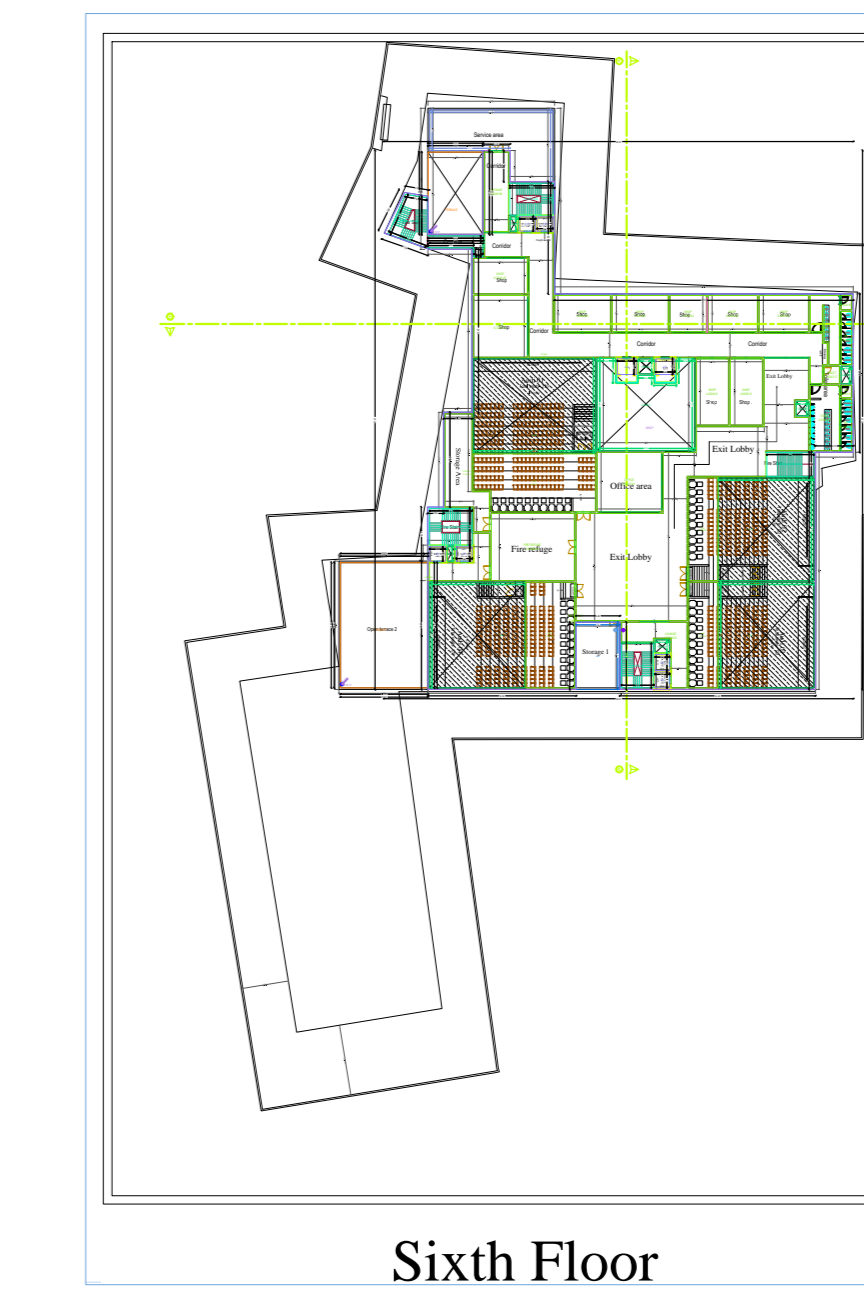


Sixth Floor

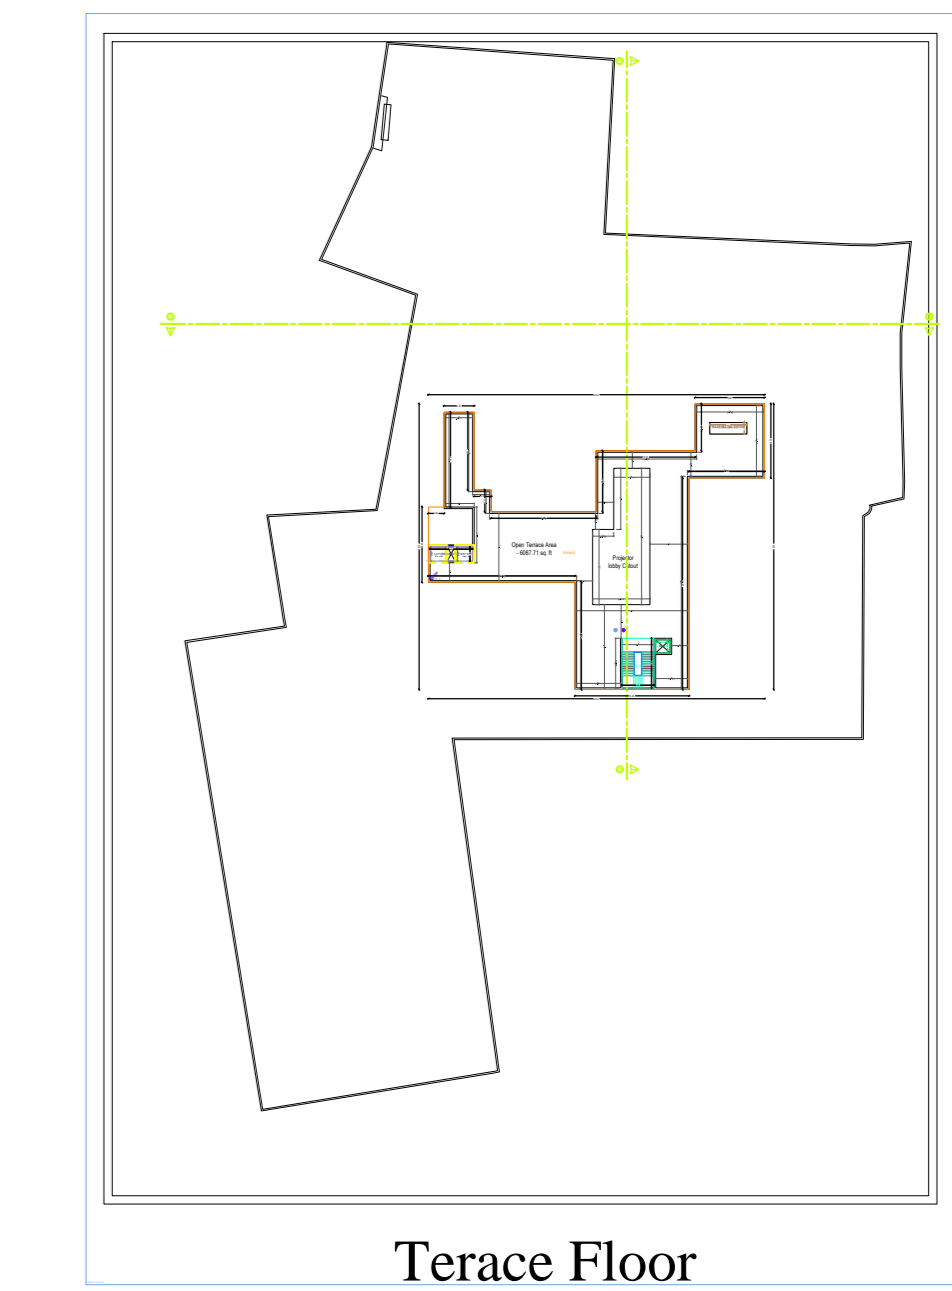


Terrace Floor

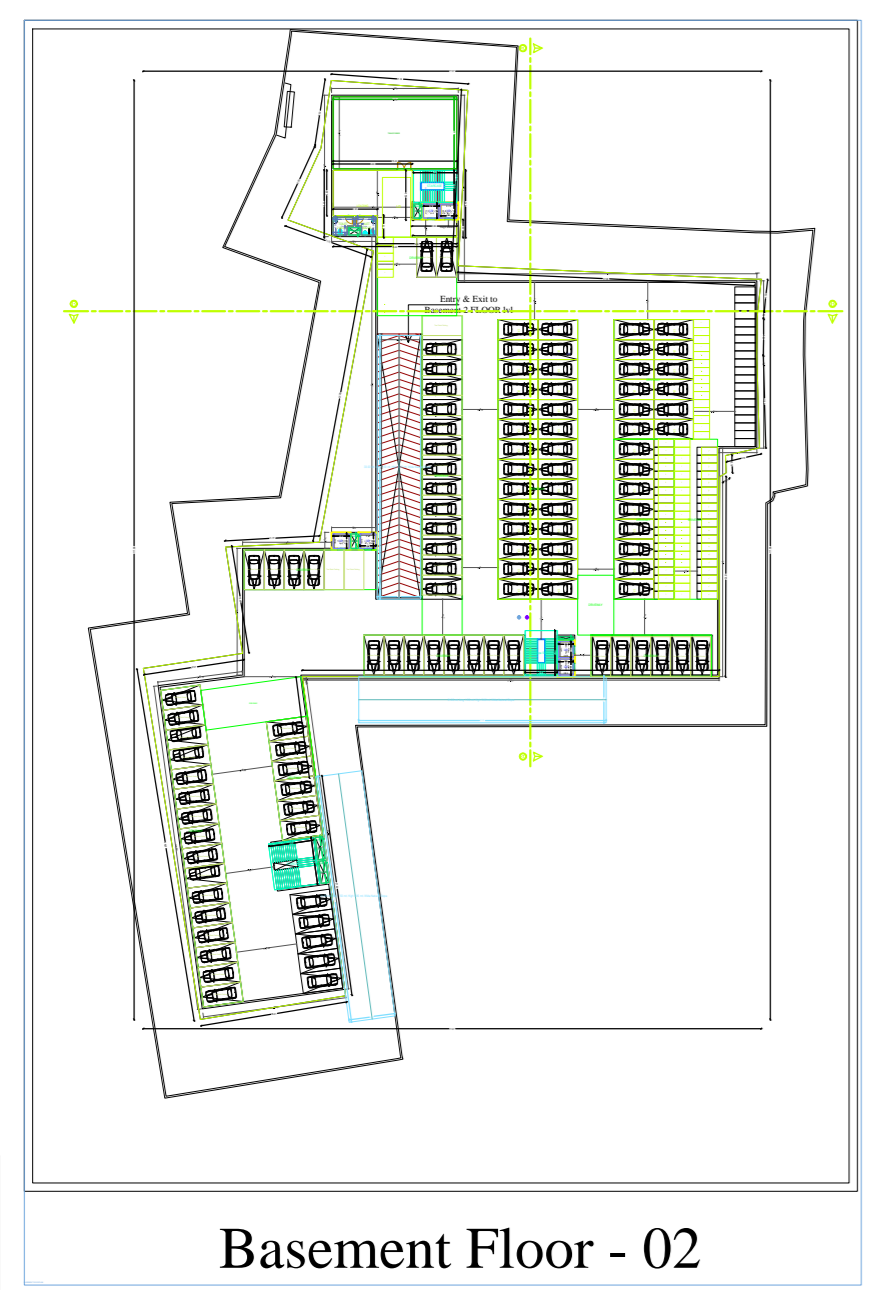


Basement Floor - 02

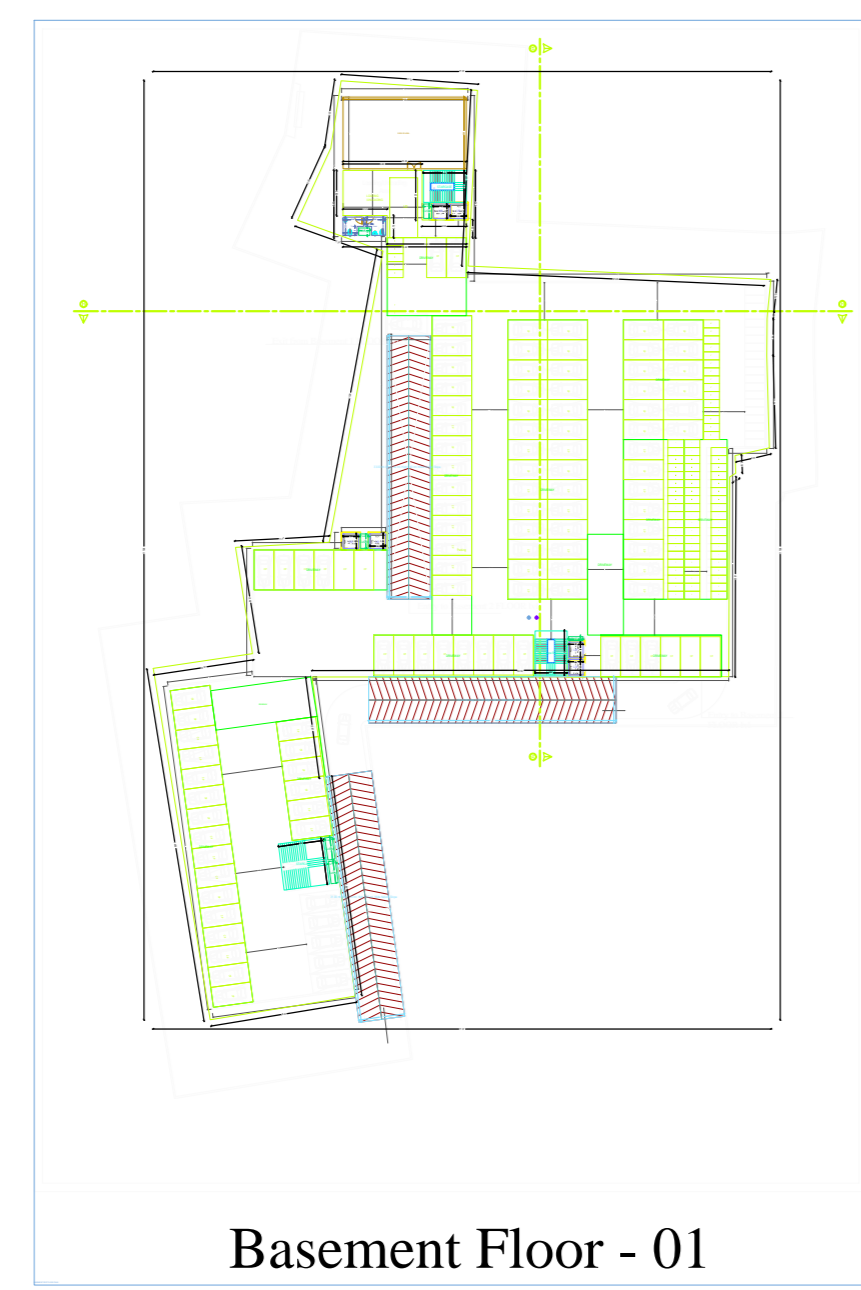


Basement Floor - 01

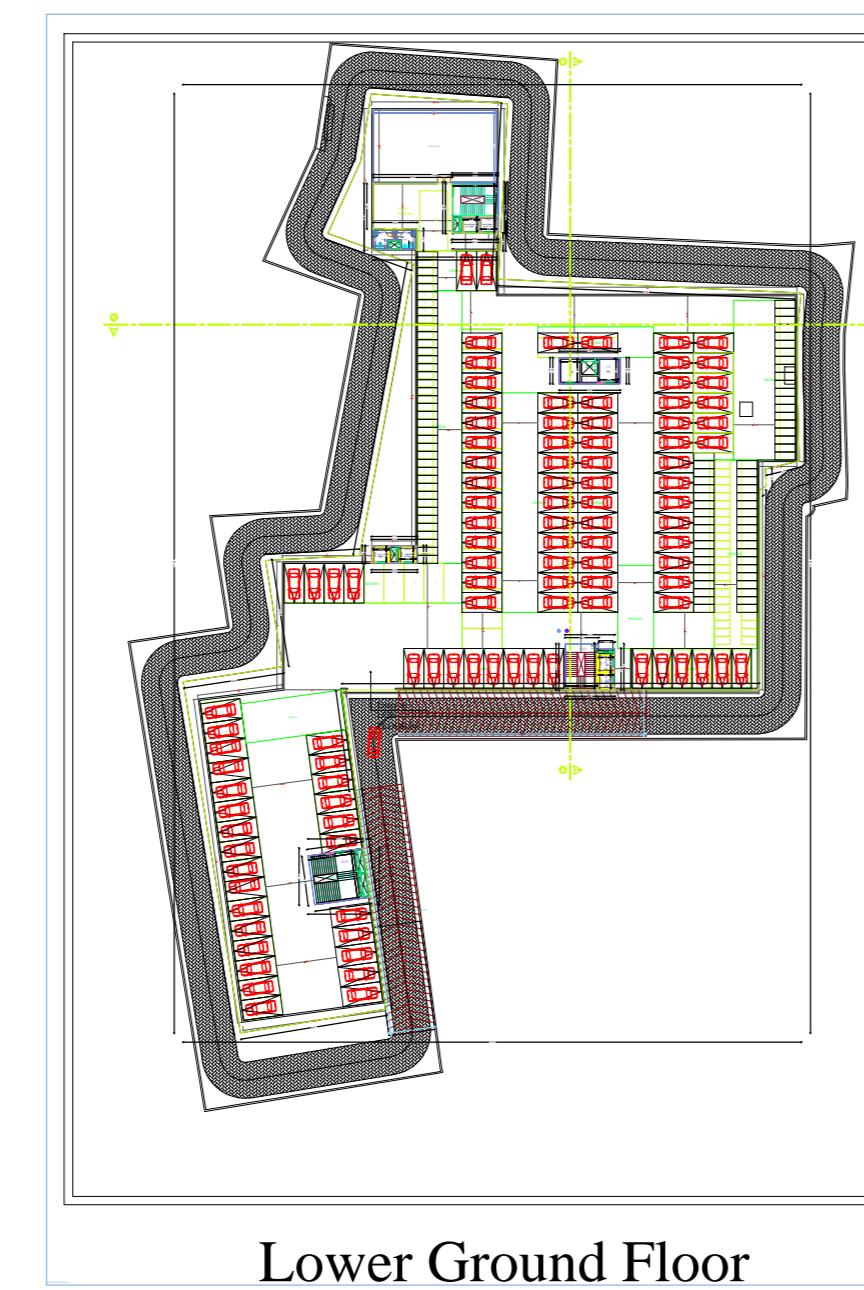


Lower Ground Floor

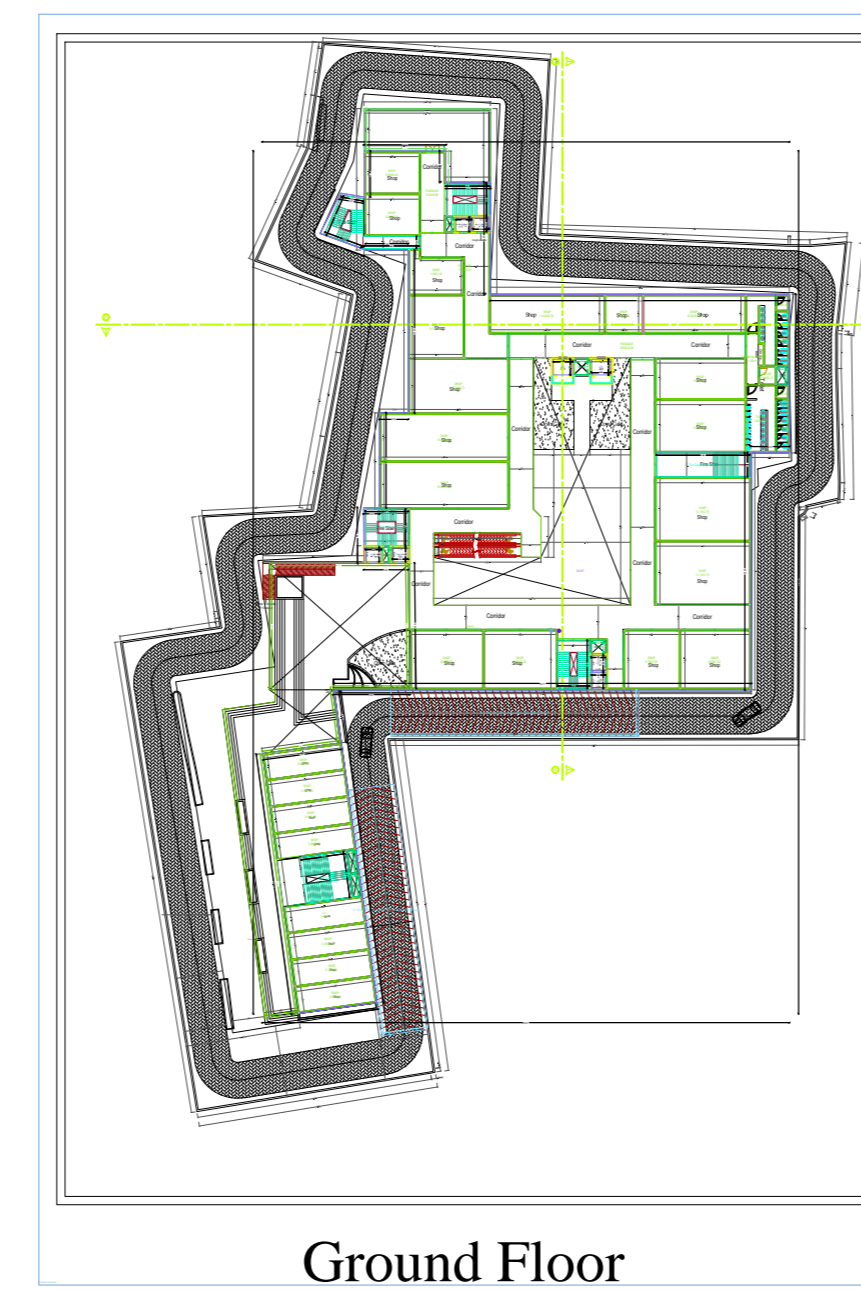


Ground Floor

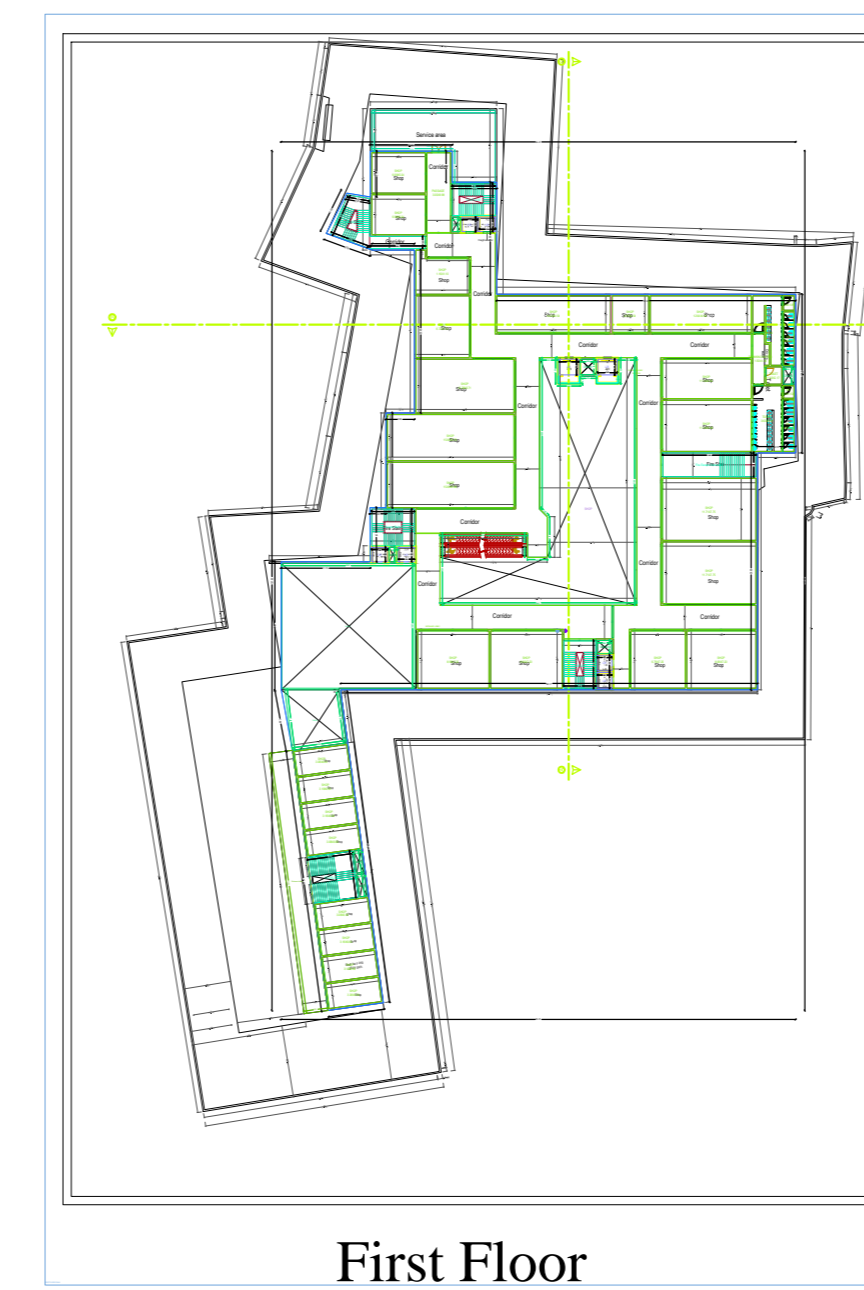


First Floor

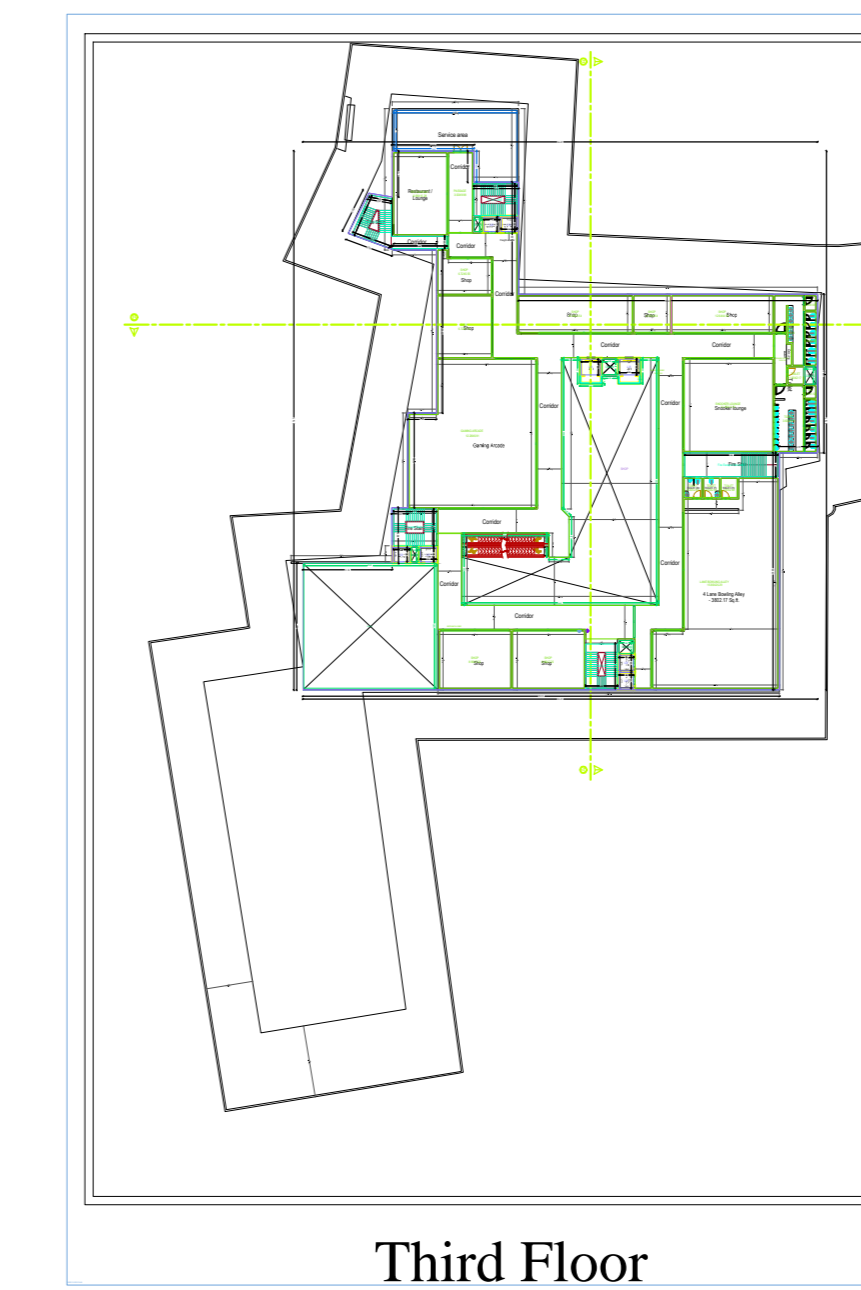

Third Floor

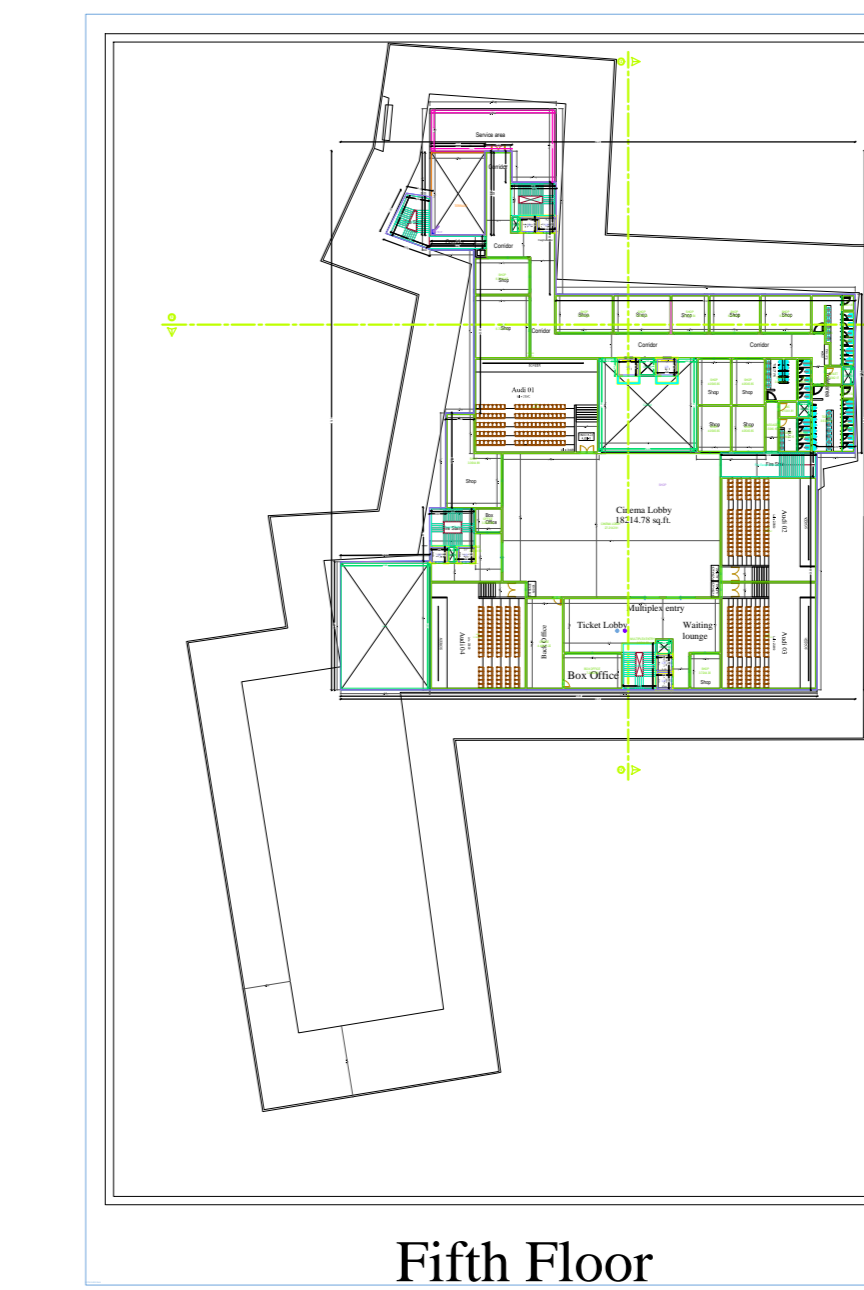

Fifth Floor

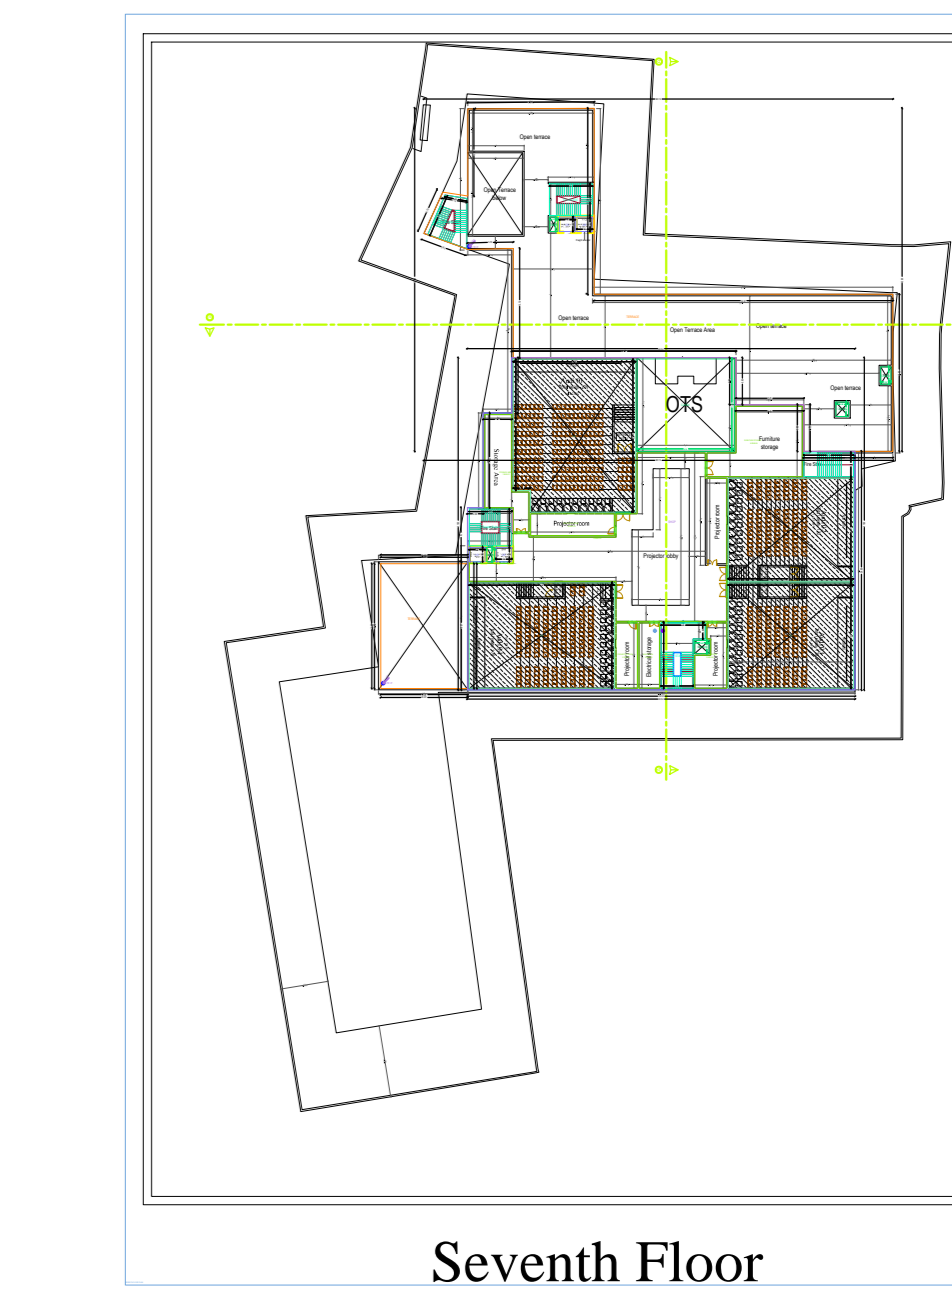

Seventh Floor