


Project Title: RAHIL GOEL

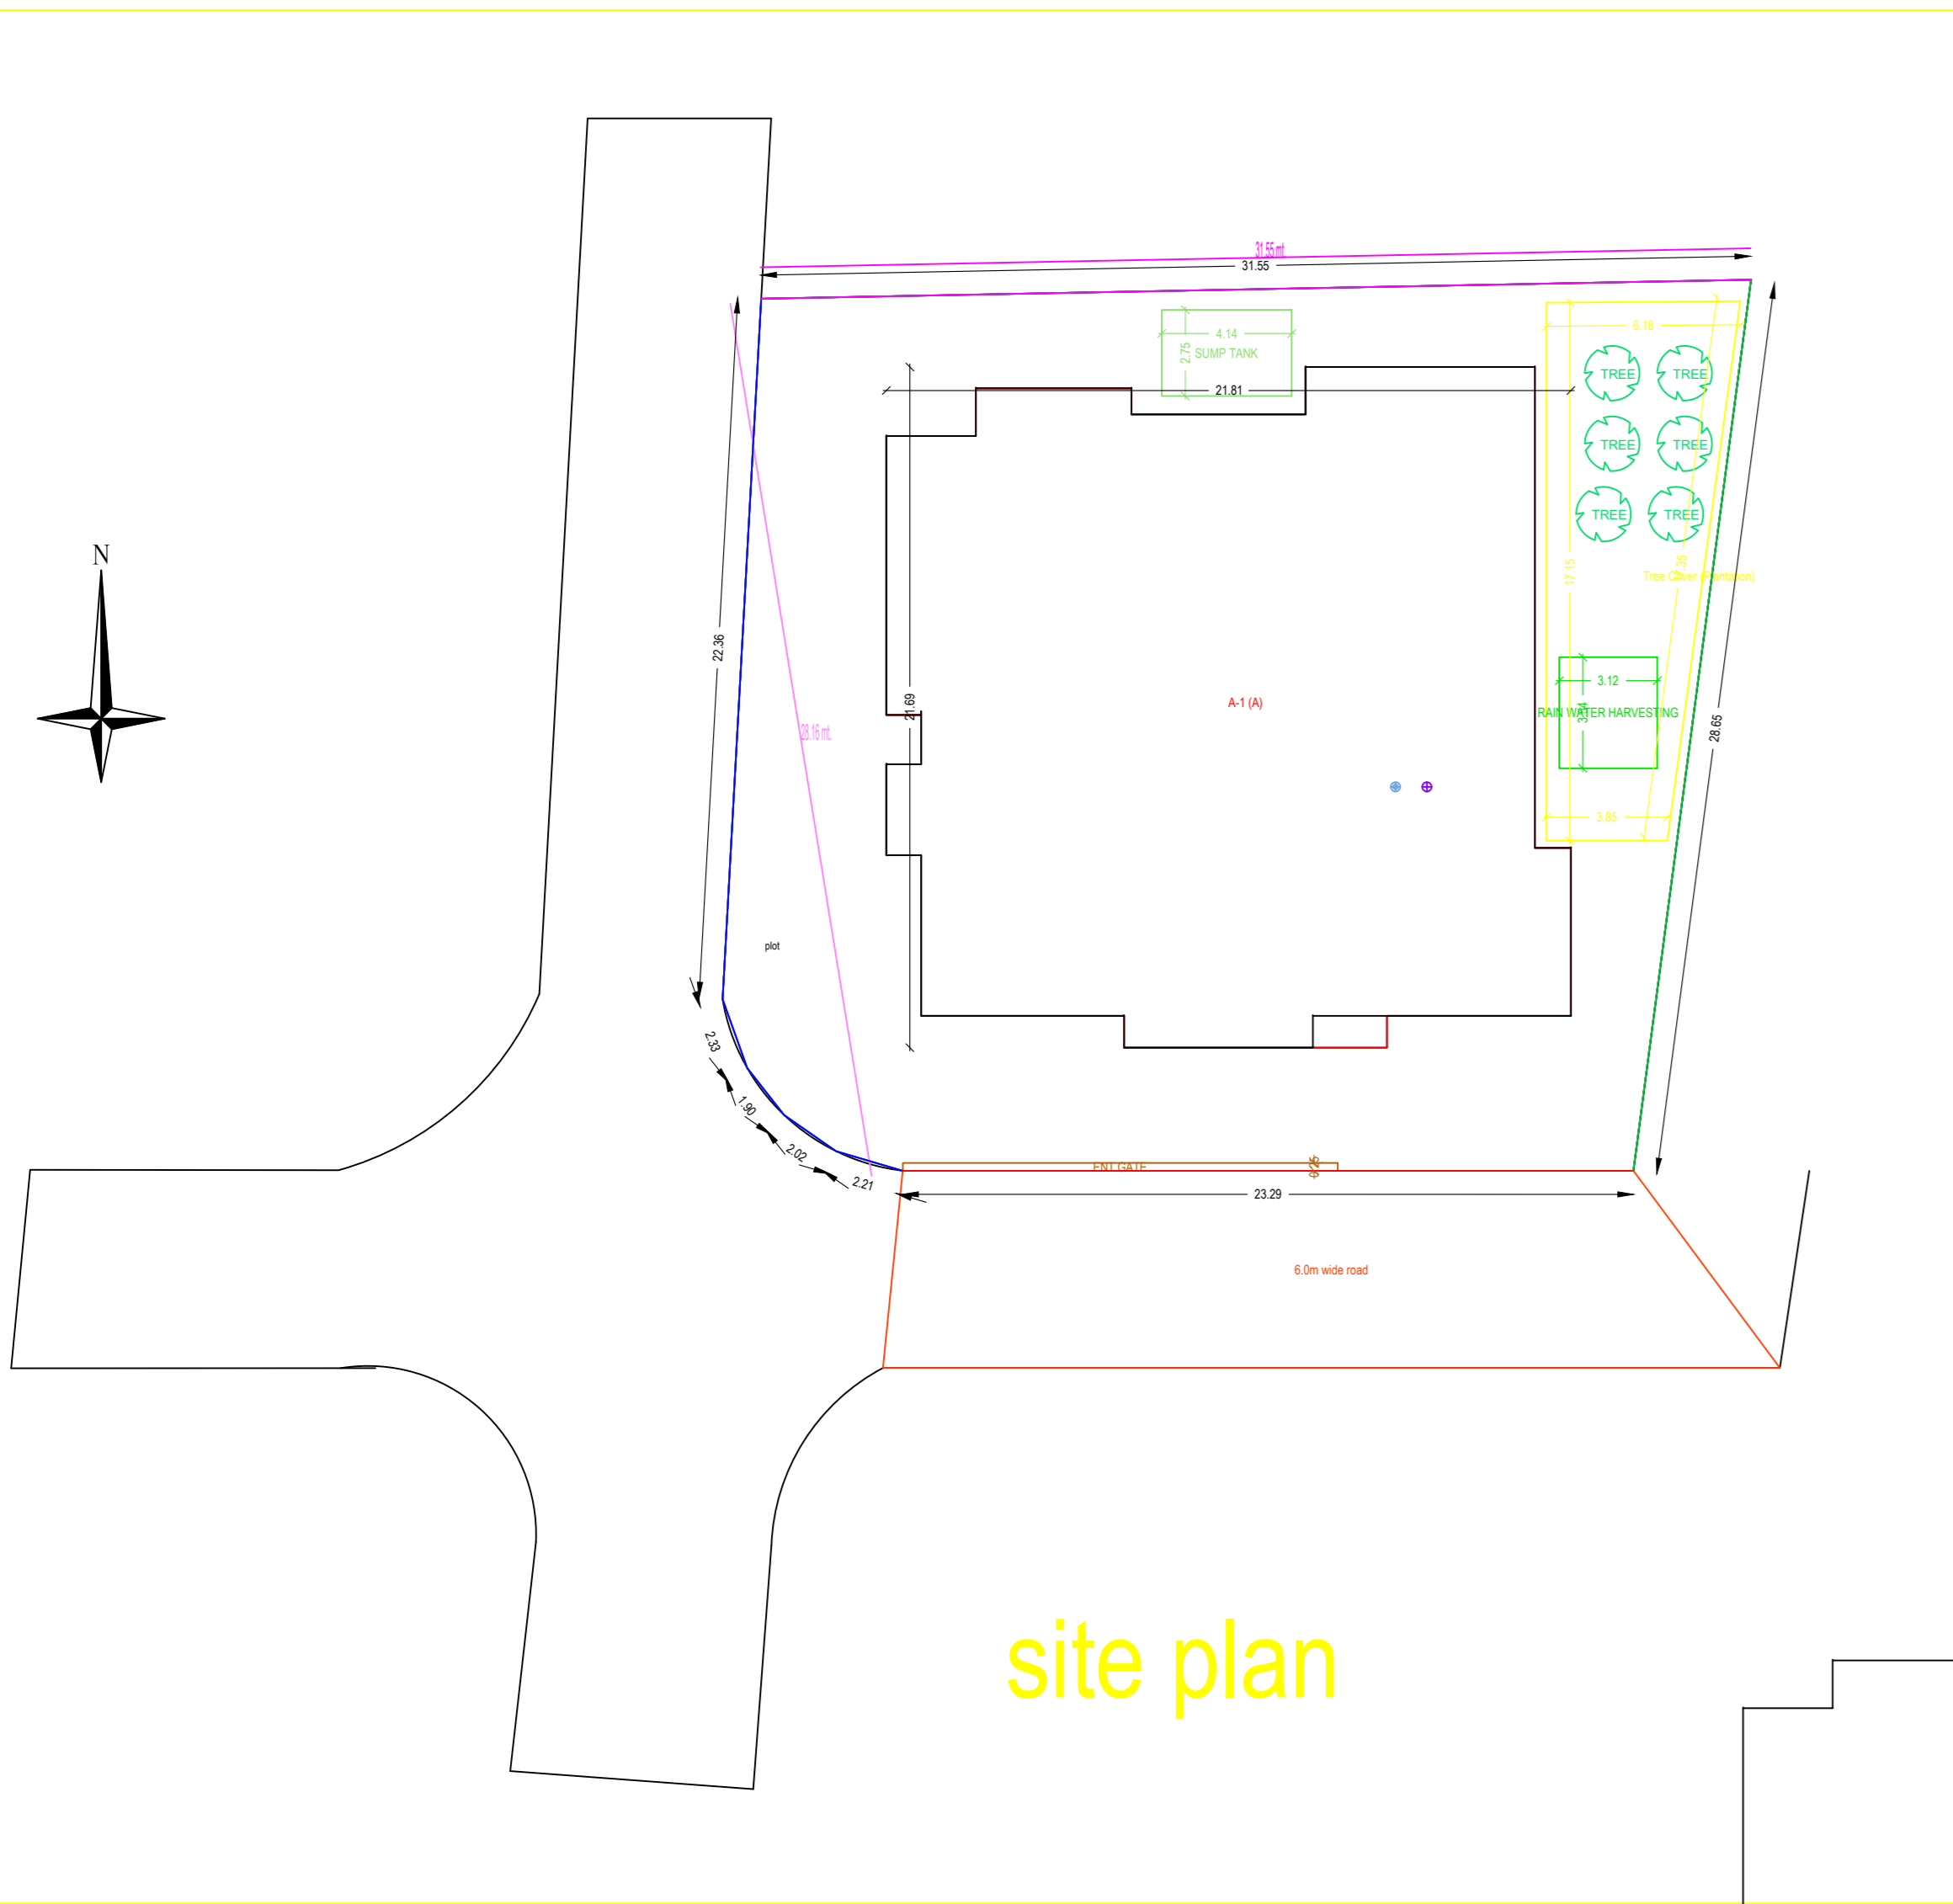

site plan

FRONT ELEVATION

RIGHT SIDE ELEVATION

LOCATION PLAN

KEY PLAN

PLAN OF SEPTIC TANK


DETAIL OF COLUMNS

WATER HARVESTING

SECTION ON Y-Y

SECTION ON X-X

SOLAR HEATING SYSTEM

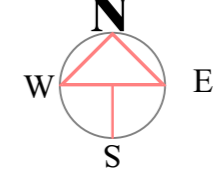

**BRIEF SPECIFICATION**  
 FOUNDATION — CEMENT CONCRETE (1:1.5:3)  
 BRICK WORK IN FOUNDATION & SUPERSTRUCTURE  
 FIRST CLASS BRICK WORK IN CEMENT MORTAR (1:6)  
 D.P.C. — 25 D.P.C. IN CEMENT CONCRETE (1:2:4)  
 FLOOR — 25 D.P.C. OVER 75 P.C.C.  
 ROOF — 100 THK. R.C.C. ROOF (1:1.5:3)  
 LINTEL — 150 THK. R.C.C. LINTEL (1:1.5:3)  
 STAIRS — RISE — 150, TREAD — 250

**SCHEDULE**  
 D = 1.200X2.100      W = 1.800X1.200  
 D1 = 1.050X2.100      W2 = 0.900X1.200  
 D2 = 0.900X2.100      V = 0.600X0.600

**TITLE OF DRAWING**  
 PROPOSED RESIDENTIAL BUILDING OF RAHIL GOEL, 100 RAHIL GOEL OF  
 MENDO MORE ROAD, DHARYA, DHANBAD  
 ON INDIA, DHANBAD & BASTARAD - 83, PLOT NO. 1370 IN THE DISTRICT  
 OF DHANBAD, JHARKHAND

SIGNATURE OF OWNER

SIGNATURE OF ENGINEER

SCALE ALL DIMENSION ARE IN METRE











