




Project Title -SMT. AMITA MONDAL

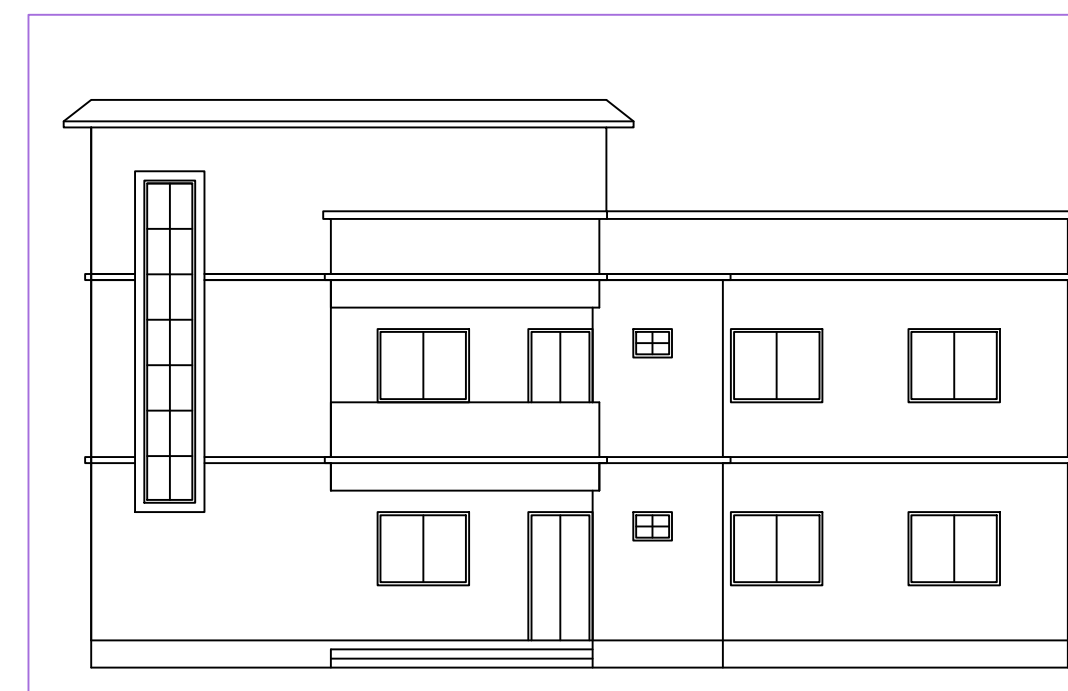

FRONT ELEVATION

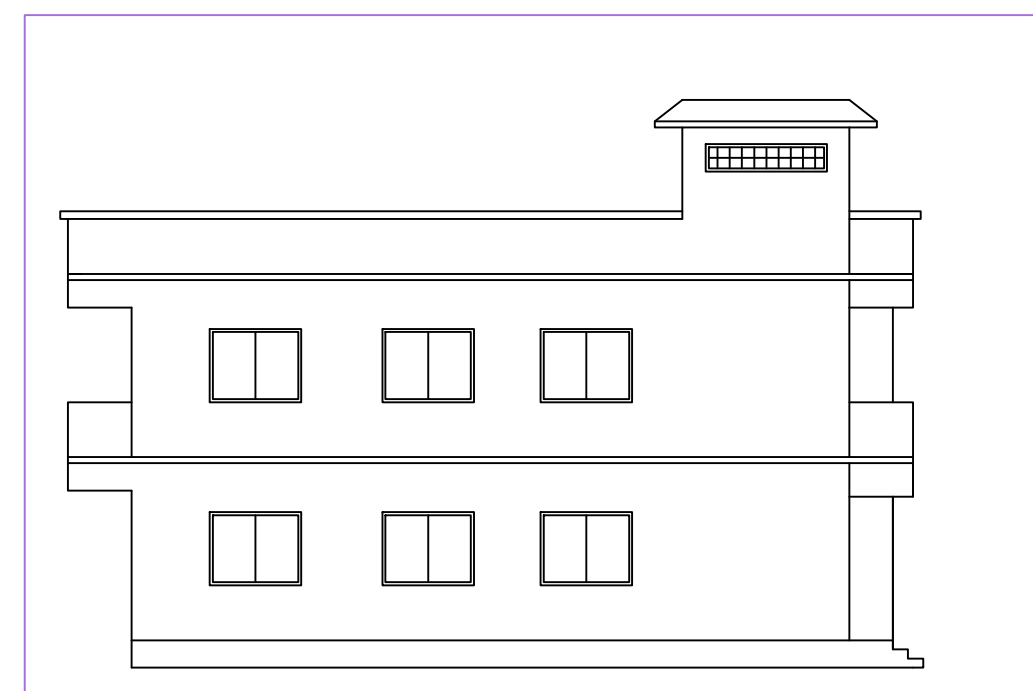


RIGHT SIDE ELEVATION

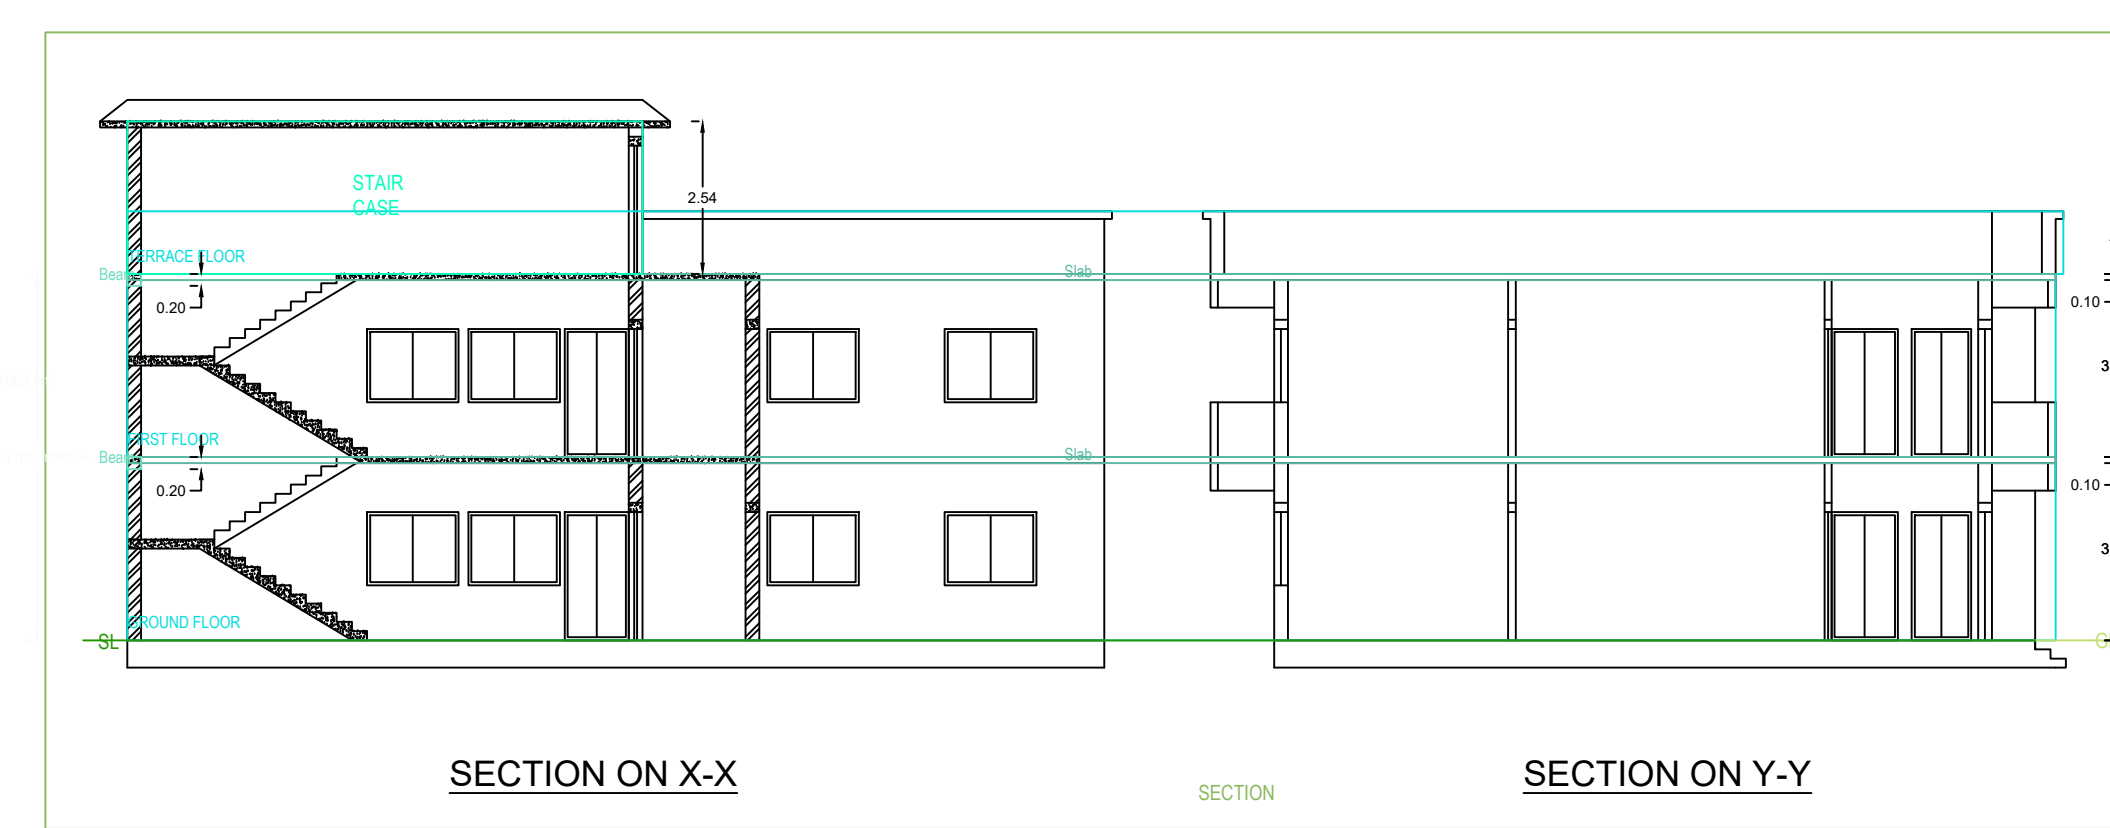


SECTION ON X-X

SECTION ON Y-Y

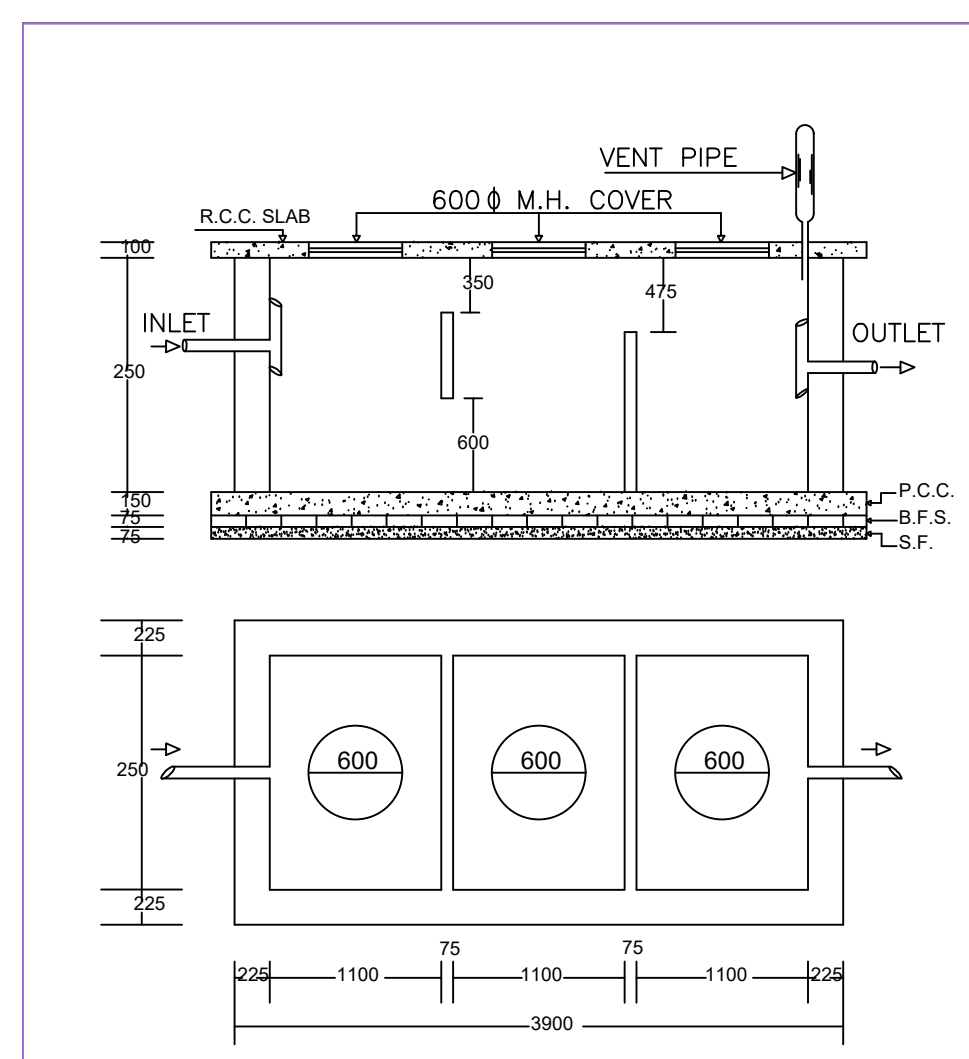


PLAN OF SEPTIC TANK

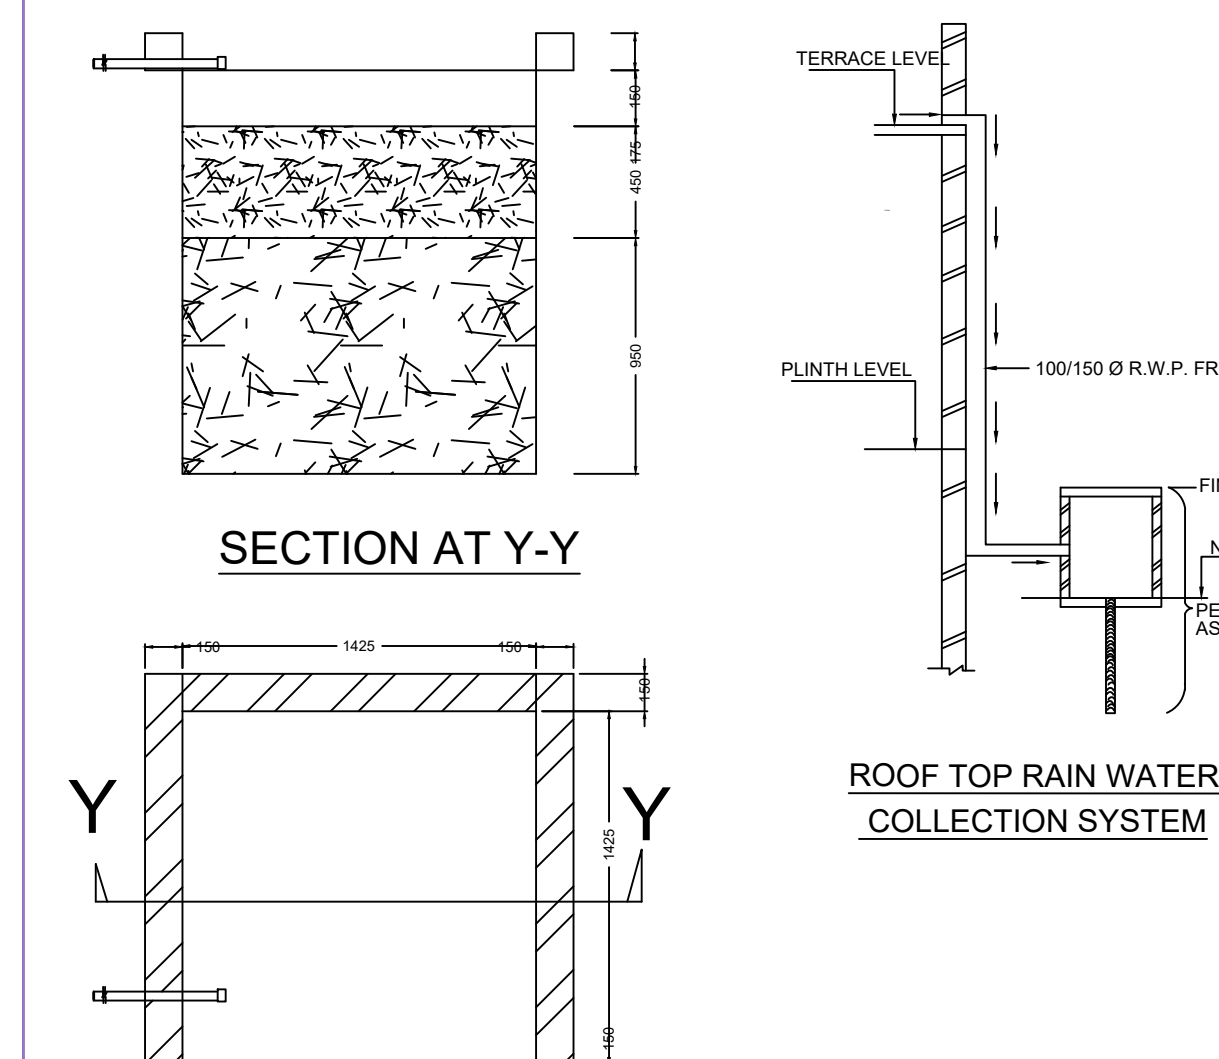


SECTION AT Y-Y

PLAN OF RECHARGE WELL

WATER HARVESTING



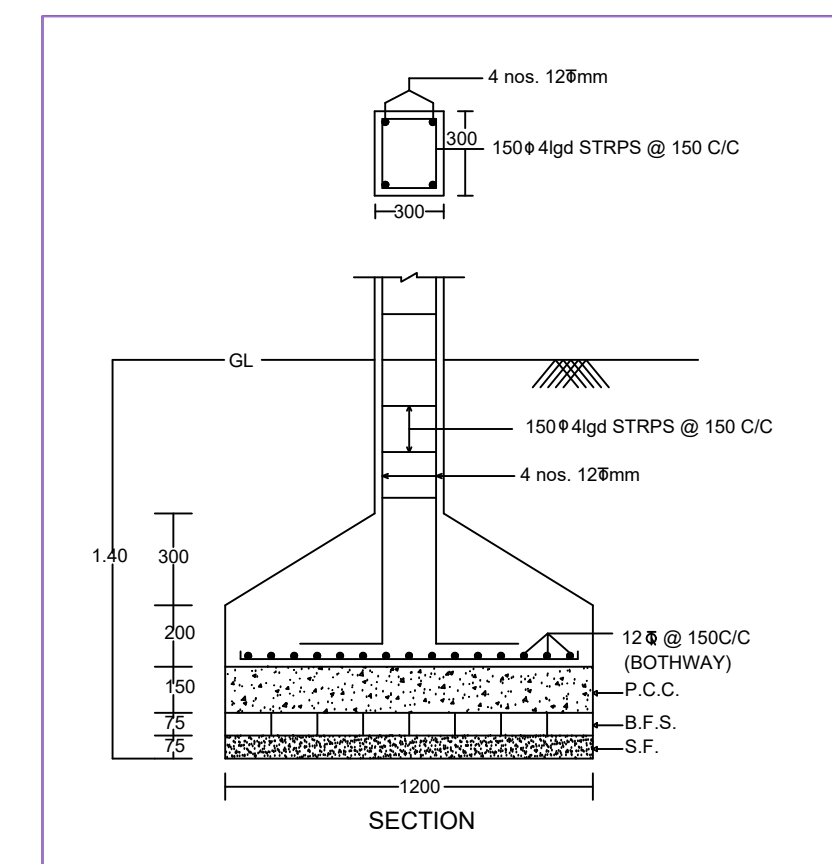


SECTION

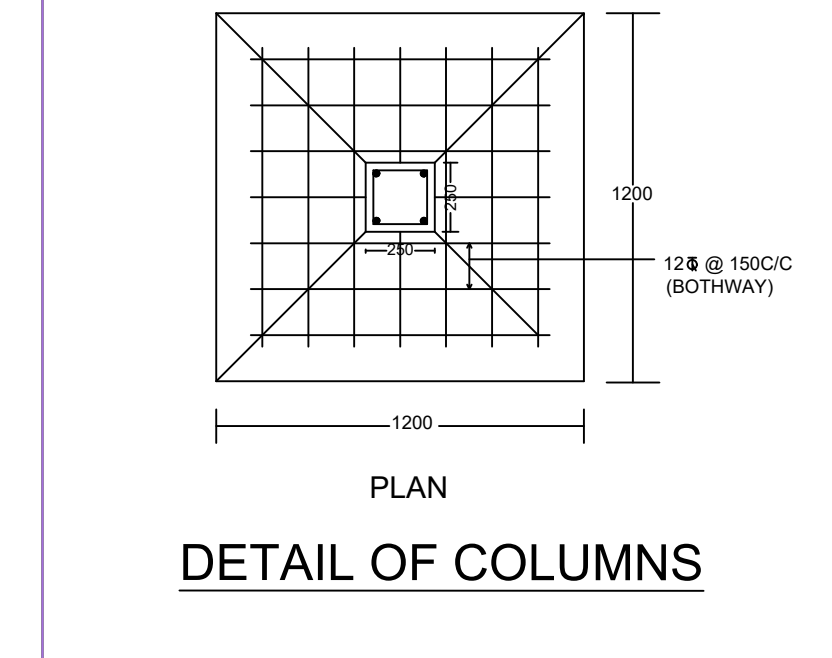


PLAN

DETAIL OF COLUMNS

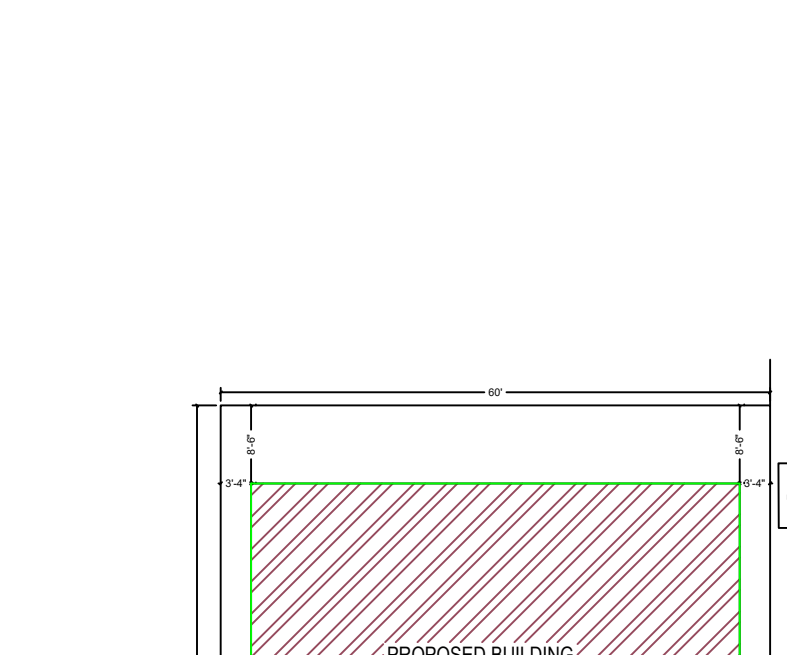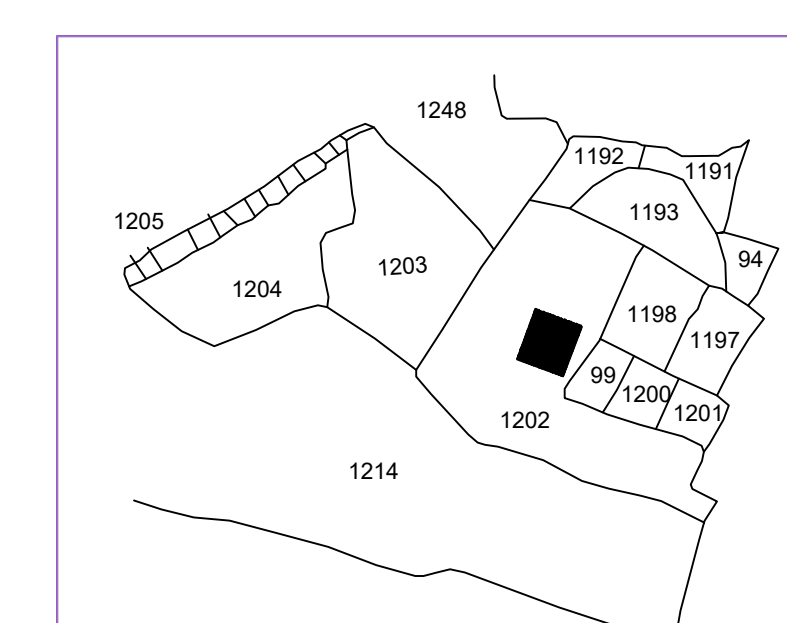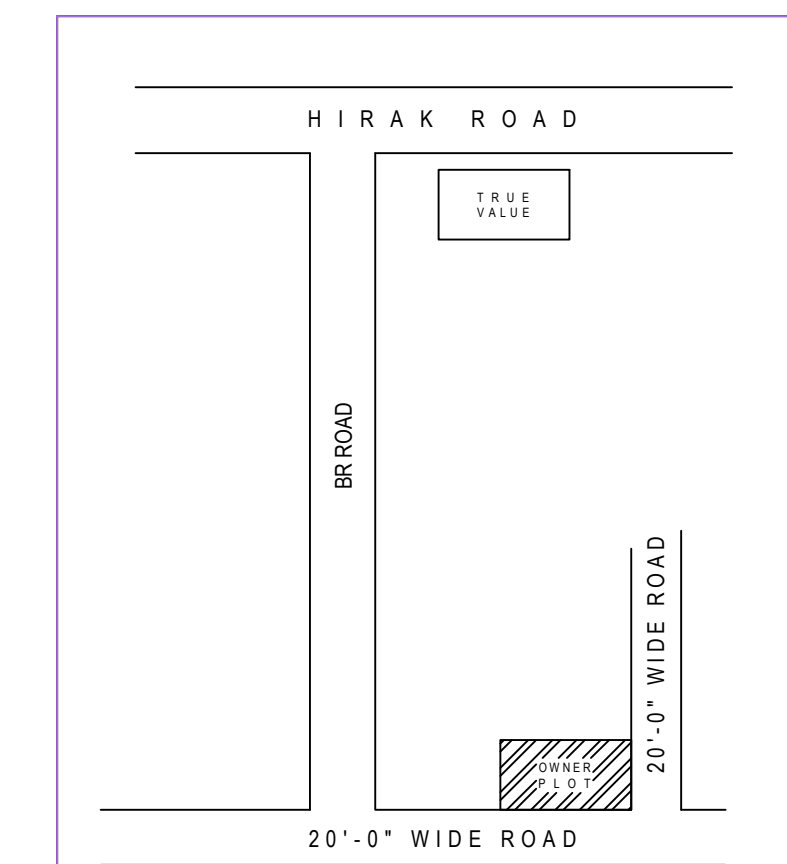

SITE PLAN

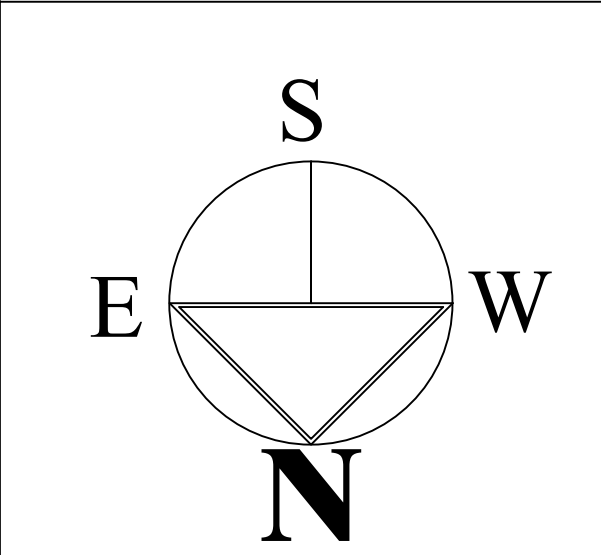

BRIEF SPACEFICATION

FOUNDATION----- CEMENT CONCRETE (1:1.5:3)
 BRICK CLASS BRICK WORK IN CEMENT MORTAR (1:5)
 D.P.C.-----1" D.P.C. IN CEMENT CONCRETE (1:2:4)
 FLOOR-----1" P.S. OVER 3" P.C.C.
 ROOF-----4"THK. R.C.C. ROOF (1:1.5:3)
 LINTEL-----6"THK. R.C.C. LINTEL (1:1.5:3)
 STAIRS-----RISE-- 100", TREAD-- 250"

DETAILS OF AREA

TOTAL LAND AREA (AS PER DEED)-----	334.45 SQM.
TOTAL LAND AREA (AS PER SITE)-----	333.90 SQM.
GROUND FLOOR AREA-----	192.73 SQM.
FIRST FLOOR AREA-----	216.33 SQM.
TOTAL COVERED AREA-----	409.06 SQM.
% PLINTH AREA-----	57.72 %
FAR -----	1.22

SCHEDULE

D = 1.20X2.13	W1 = 1.50X1.20
D1 = 1.05X2.13	W2 = 1.20X1.20
D2 = 0.90X2.13	V = 0.60X0.60



TITLE OF DRAWING

PLAN OF PROPOSED RESIDENTIAL BUILDING OF SMT. AMITA MONDAL W/O SRI. SHYAMAPAD MONDAL OF KALI MANDIR, KHATAL ROAD NEAR GANPATI KUNJA, DHAIYA, P.S + DIST. - DHANBAD, UNDER MOUZA - BHELATAND, NO. - 89, KHATA NO. - 42(NEW-245), PLOT NO. - 776(NEW-1202) IN THE DISTT. OF DHANBAD (J H A R K H A N D) .


SIGNATURE OF OWNER

SIGNATURE OF ENGINEER


SCALE
1:96

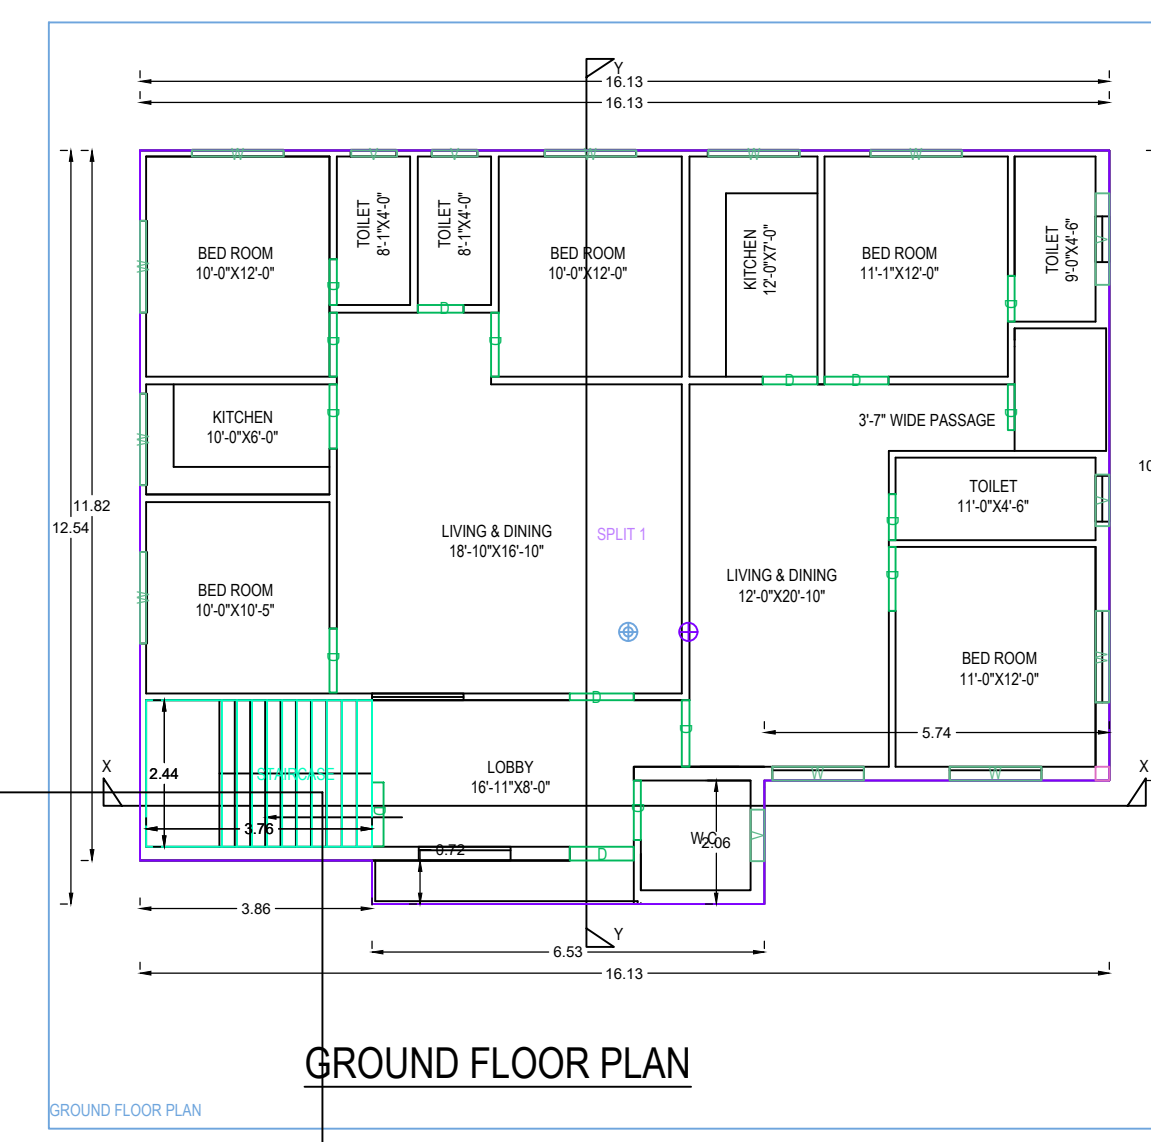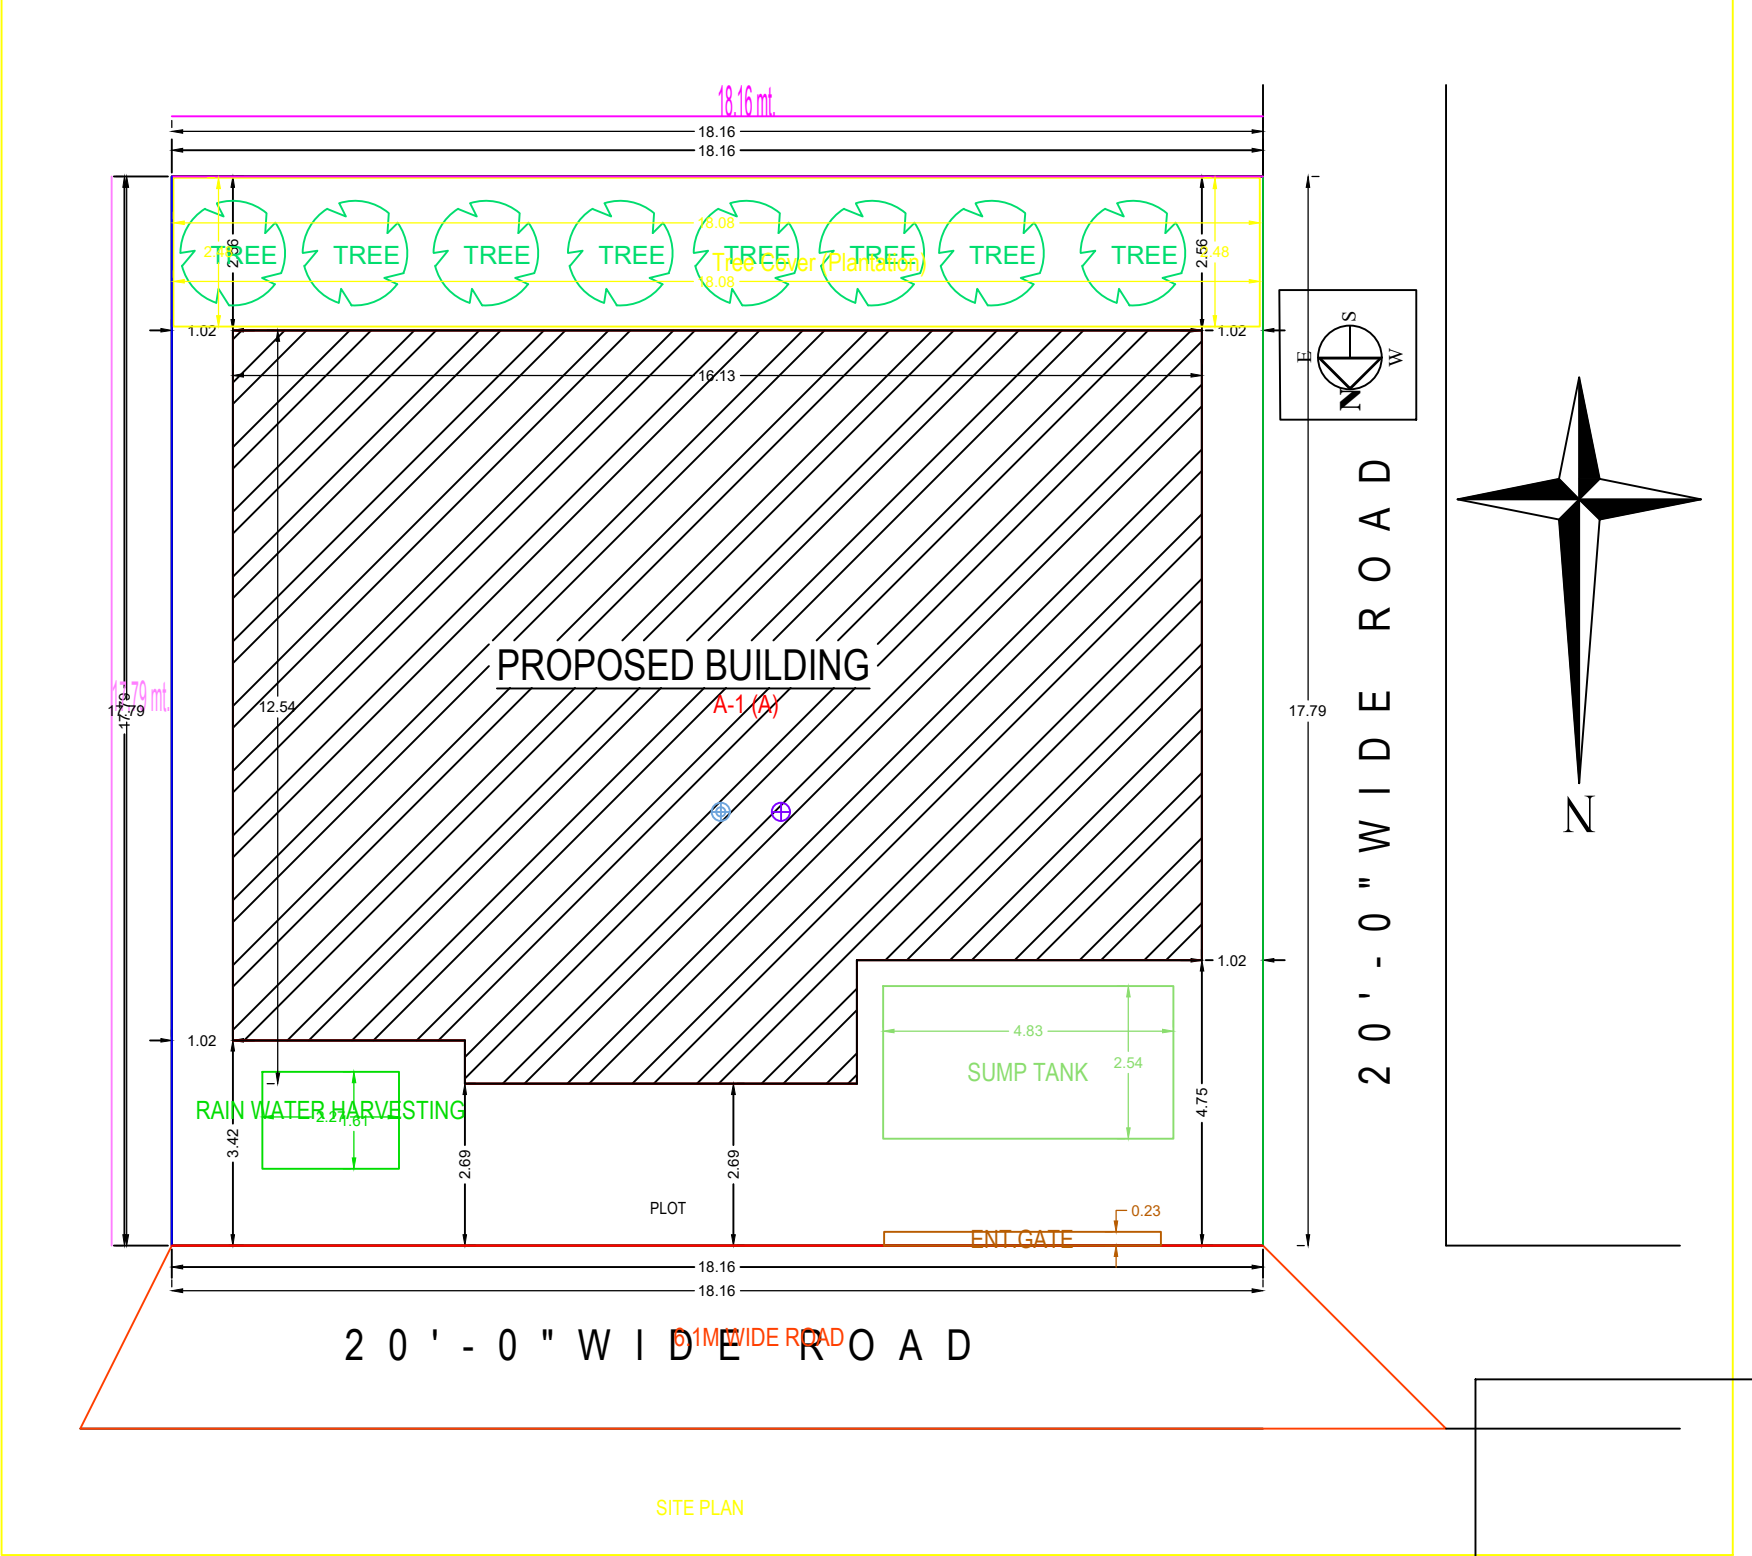

GROUND FLOOR PLAN

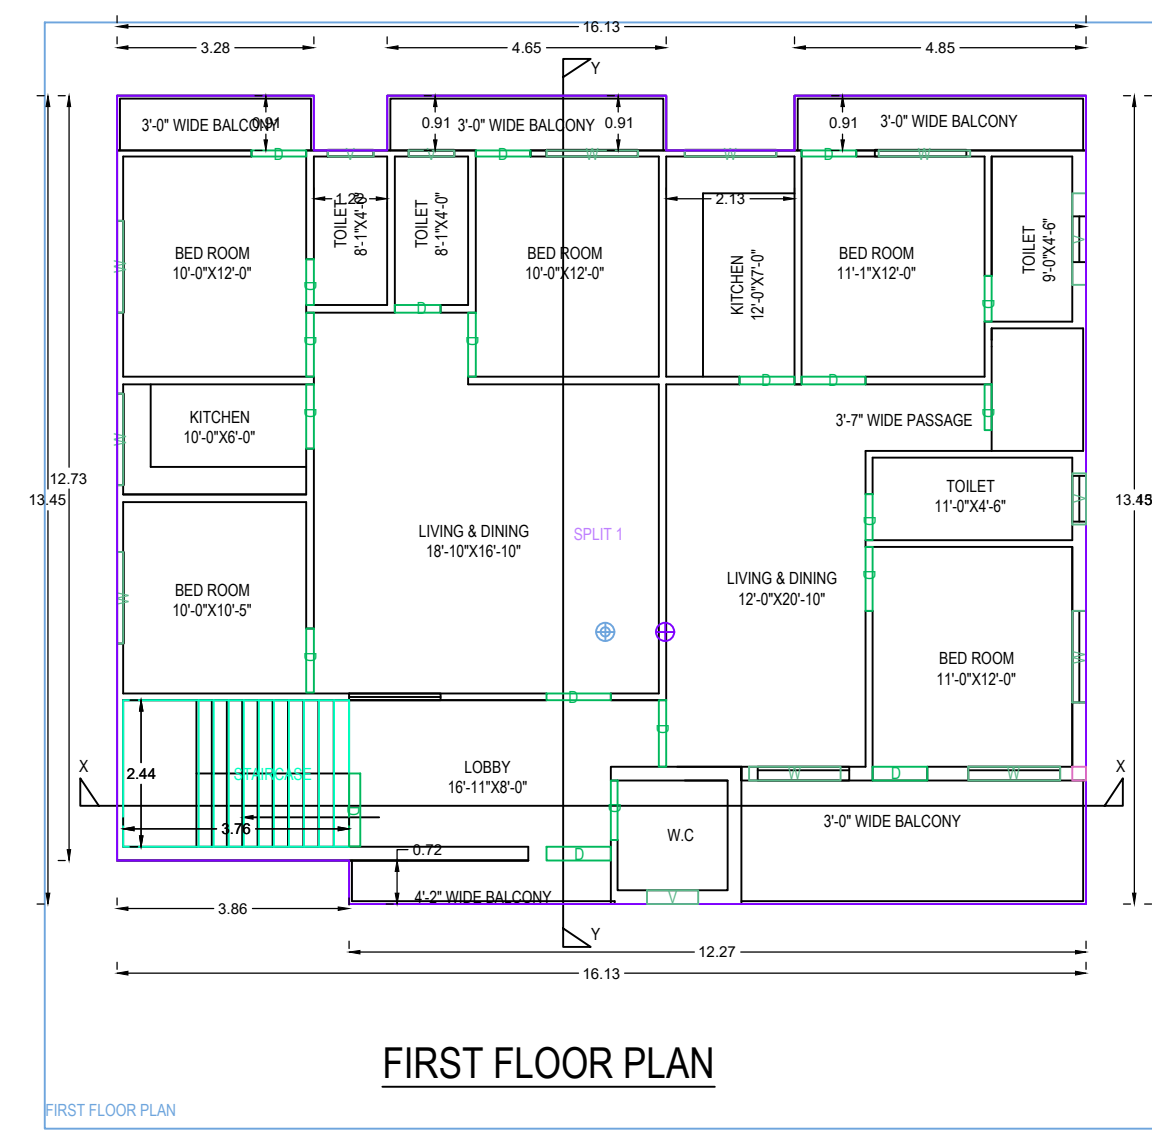

FIRST FLOOR PLAN

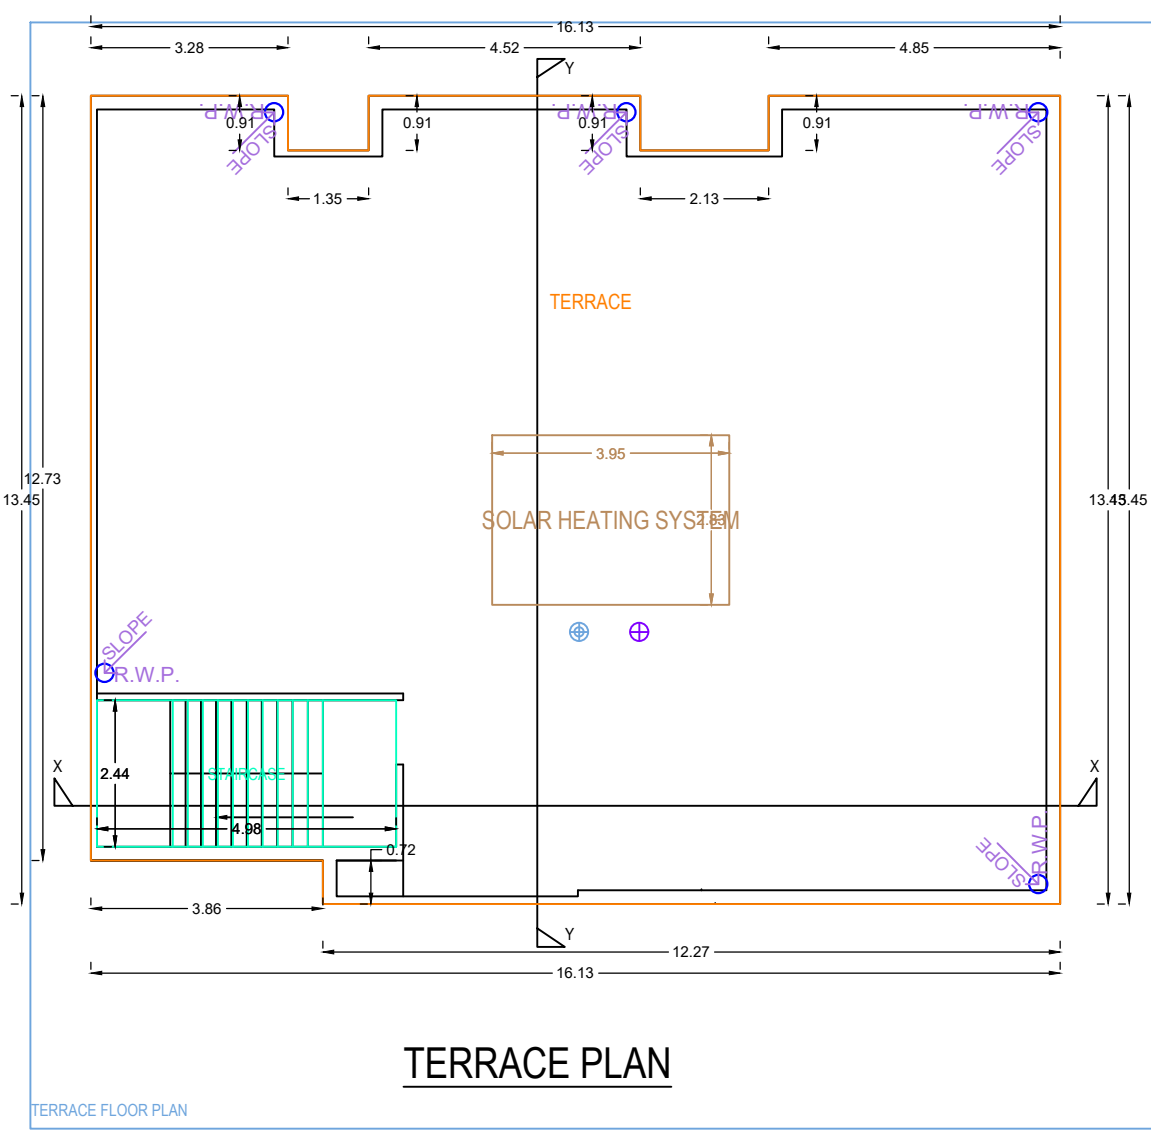

TERRACE PLAN

Building A (A)

Floor Name	Total Built-Up Area (Sq.m)	Proposed FAR Area (Sq.m)	Total FAR Area (Sq.m)	Plot (No.)
Ground Floor	192.73	192.73	192.73	01
First Floor	216.33	216.33	216.33	02
Terrace	100.00	100.00	100.00	03
Total Number of Same Buildings	1	389.06	389.06	01
TOT	389.06	389.06	389.06	01

SCHEDULE OF JOINERY

JOINERY NAME	NAME	LENGTH	HEIGHT	NO.
W.D.	W	2.76	2.15	05
	V	1.50	2.15	06
	W	0.89	2.15	03
	V	1.50	2.15	07
	W	1.10	2.15	02
Door	D	1.22	2.15	01
	W	-	-	08

SCHEDULE OF JOINERY

JOINERY NAME	NAME	LENGTH	HEIGHT	NO.
W.D.	W	2.76	1.50	06
	V	0.89	1.50	04
	W	1.50	1.50	02
	V	1.52	1.50	02
	W	1.52	1.25	03
Door	D	-	-	05
	W	-	-	09

UNBIA Table for Building A (A)

FLOOR	Name	UNBIA Type	UNBIA Area	Carpet Area	No. of Rooms	No. of Tenants
GROUND FLOOR	SPLIT 1	FLAT	389.79	389.06	17	1
		TOT	389.79	389.06	17	1





















