






BRIEF SPECIFICATION

1. FOUNDATION : 1.5' DIA. (1:1.5) CONCRETE BED AND FIRST CLASS BRICK IN CENTER (1:1.5) ON FOUNDATION.
2. PLUMB : 1.5" TH. D.P.C. (1:1.5) ALL ROADS ON PLUMB LEVEL.
3. FLOORING : R.C.C. (1:1.5) FOR COLUMN AND FOUNDATION.
4. SUPERSTRUCTURE : FIRST CLASS BRICK WORK IN CORNER WORKING (1:1.5).
5. SLAB, BEAM & LINTEL : ALL R.C.C. WORK (1:1.5).
6. ROOF WORK : ALL ROOF AND WINDOW FRAMES OF SHALMOO.
7. PLASTERING : 0.5" THICKNESS EXTERIOR PLASTER (1:6) ON BOTH SIDE.

SCHEDULE OF OPENINGS

S.NO.	TYPE	WIDTH	HEIGHT	LEVEL
1.	D	36"	00"	7'0"
2.	D	36"	00"	7'0"
3.	D	24"	00"	7'0"
4.	W	4"	5"	7'0"
5.	W	5"	5"	7'0"
6.	V	16"	58"	7'0"

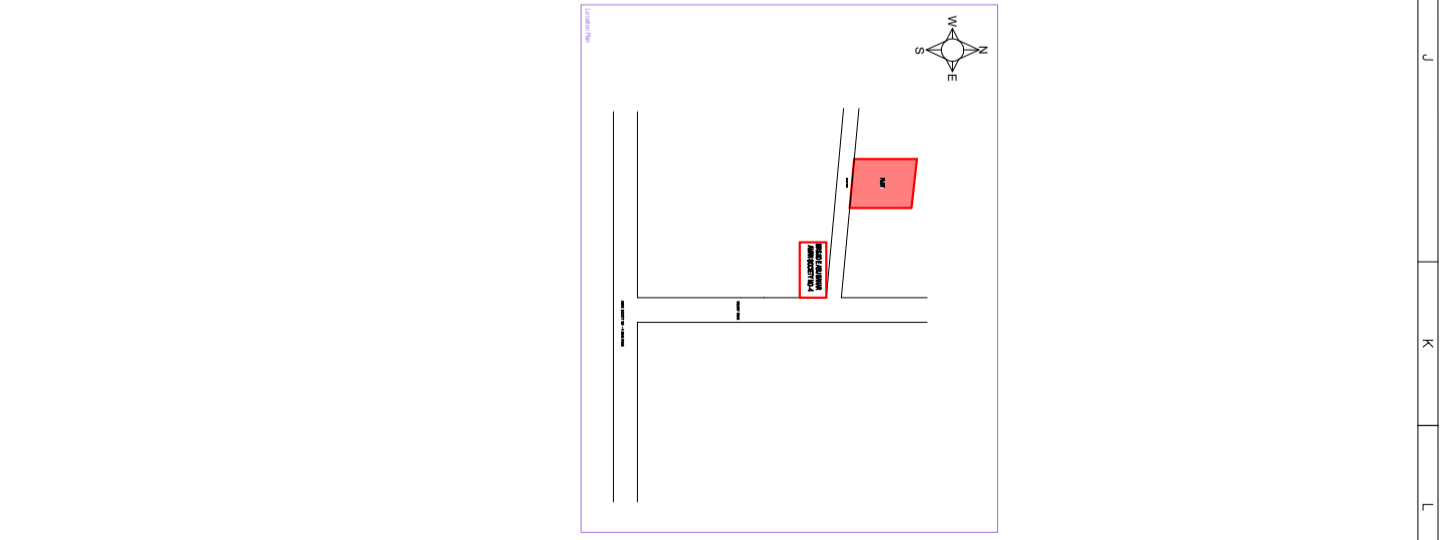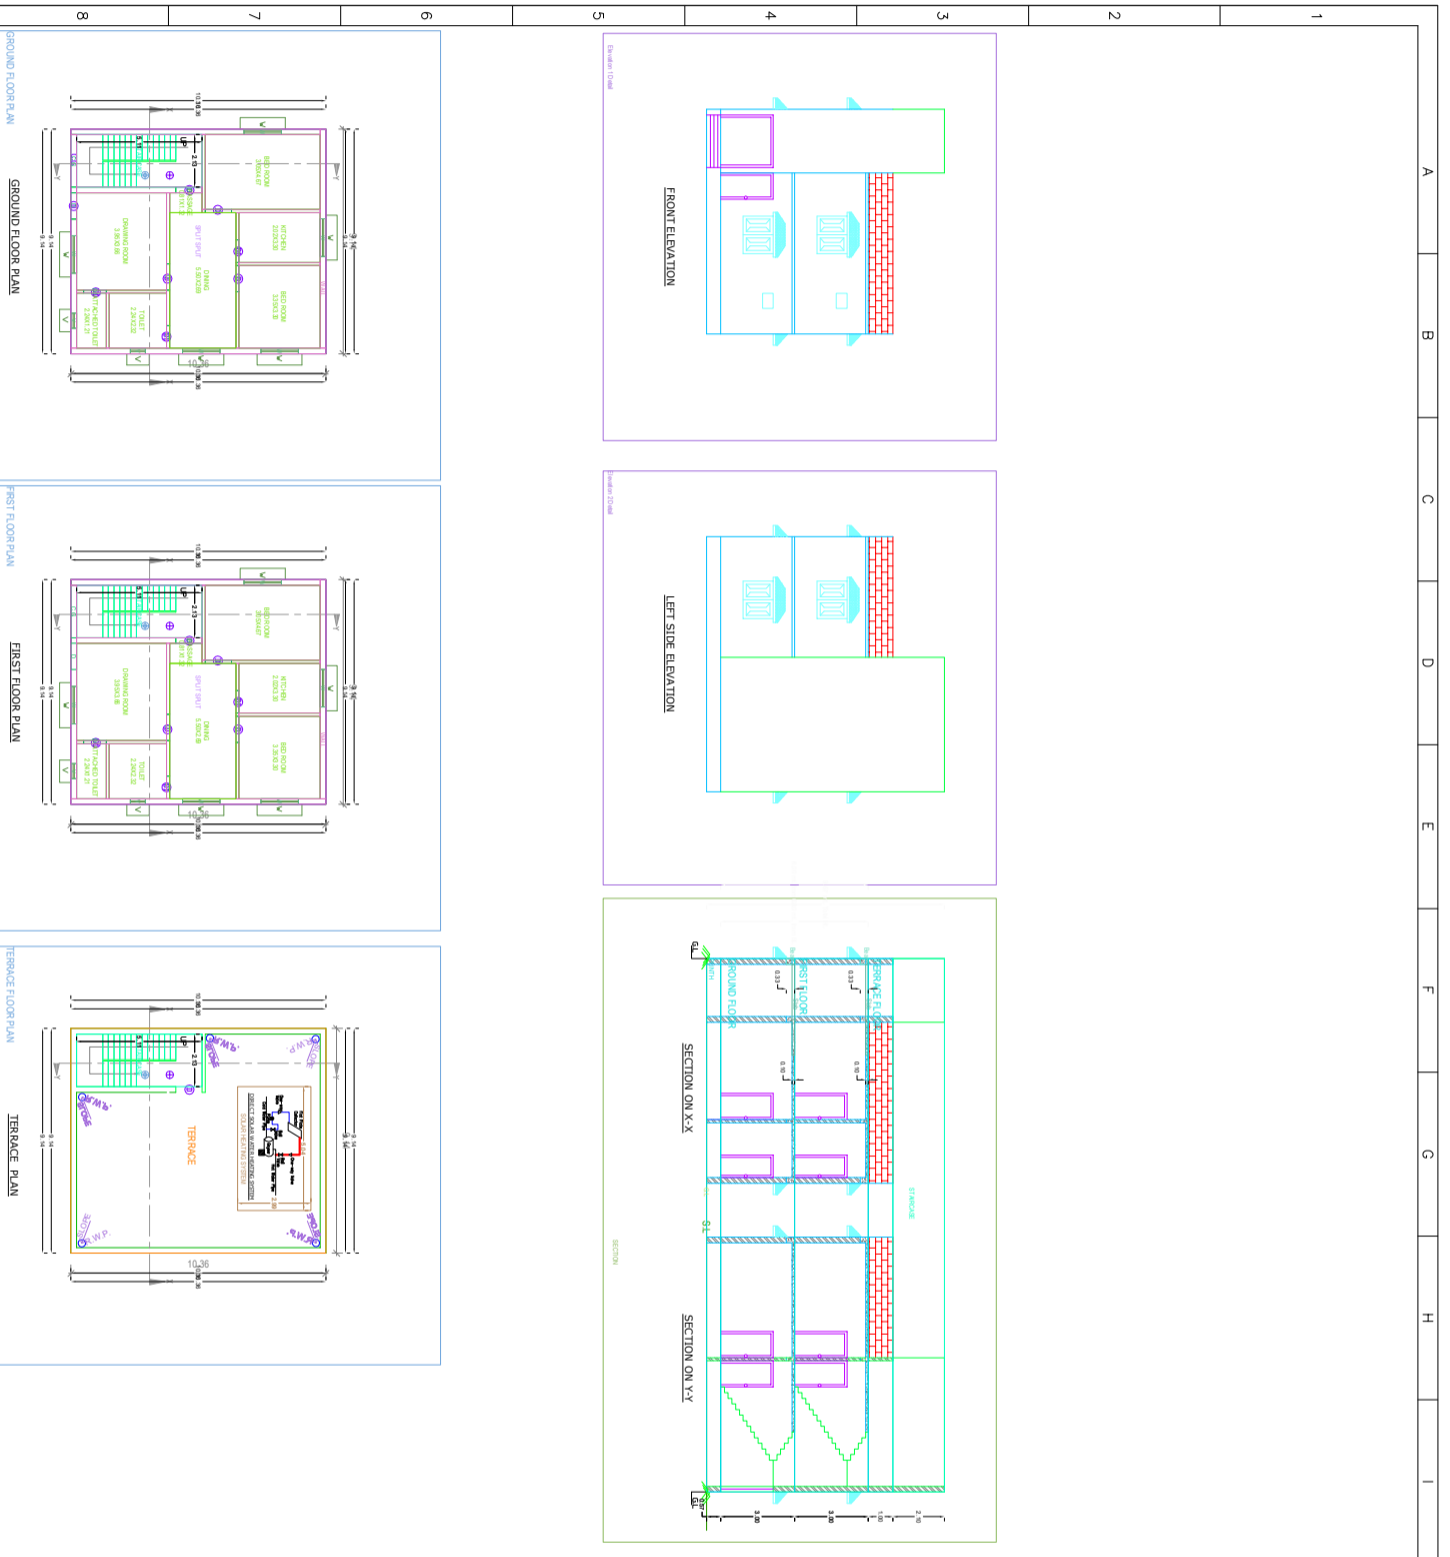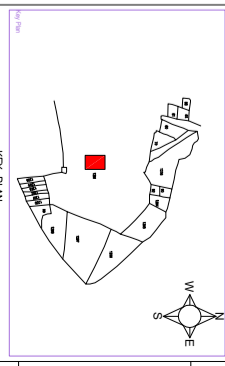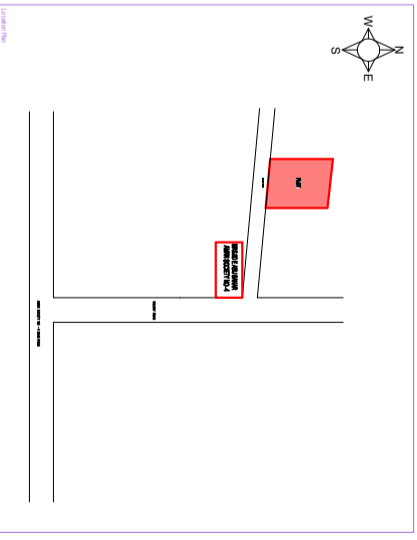

NOTE:-
 1. ALL DIMENSIONS ARE IN METRE OTHERWISE INDICATED.

DETAILS OF AREA






CONTRACTOR
ARCH HOME
 ARCH HOME DESIGN & CONSTRUCTION

CLIENT
 M. MD. NAUSHAD ANSARI
 S/O M. MD. KHALIL ANSARI

TITLE
 PROPOSED MAP LAYOUT
 GROUND AND FIRST FLOOR PLAN

DATE
 07/9

SCALE
 AS SHOWN

PROJECT NO.
 ARCH/PH/07/19/G-1/MAAP_079