


Seller:- Gopal Singh s/o Late Deo Nandan Singh
R/O Baromuri, P.S. & Dist. Dhanbad.

Attorney:- Sri Uma Shankar Singh s/o Late Jagarnath
Singh, R/O New Bishampur, P.S & Dist. Dhanbad.

Purchaser:- Rakhi Kumari w/o Baljit Kumar, R/O
Fatepur, Amain, Jahanabad, Bihar. At pre Hirapur
P.O, P.S. & Dist. Dhanbad, Jharkhand.

Schedule:- Mouza. Baromuri No 3, P.S. Dhanbad. New Khata
62, Old Khata No. 21, New Plot 598, Old Plot No. 509
Area 2.50-Katha or to say 4.12-Decimals.
Shown in red colour.

Boundary:- North:- Part of Plot No. 598.
South:- 1'+18'+1'=20' wide Road Link to P.C.C. Road
East:- Part of Plot No. 598.
West:- Part of Plot No. 598.

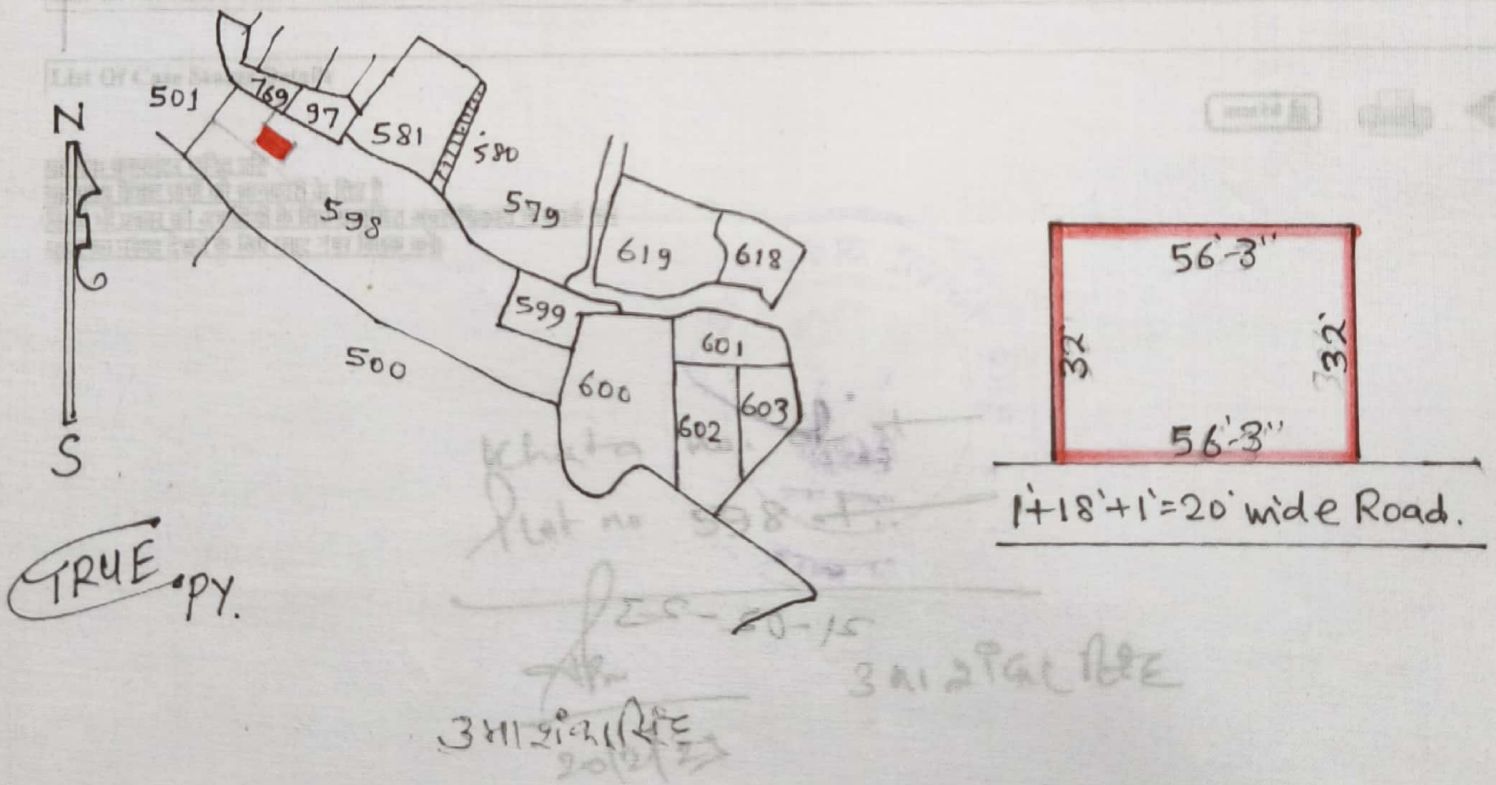

Rakhi Kumari
21.02.2023

Witnessed by
A. G.

Rakhi Kumari