
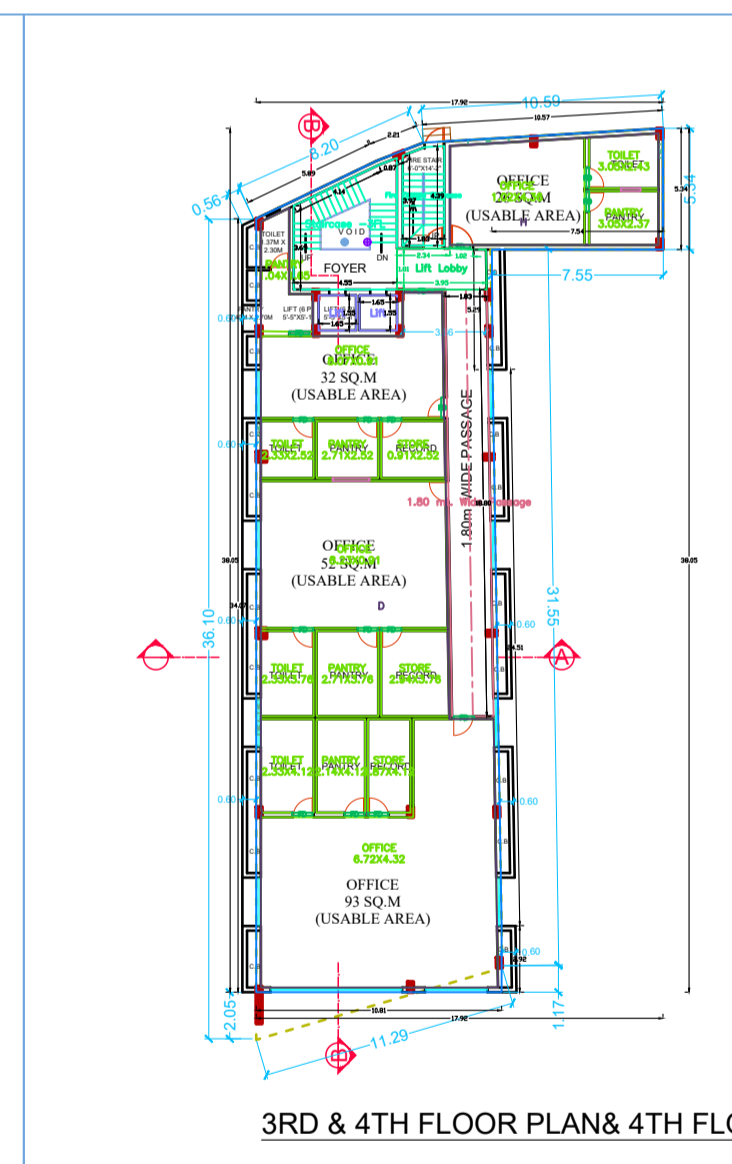
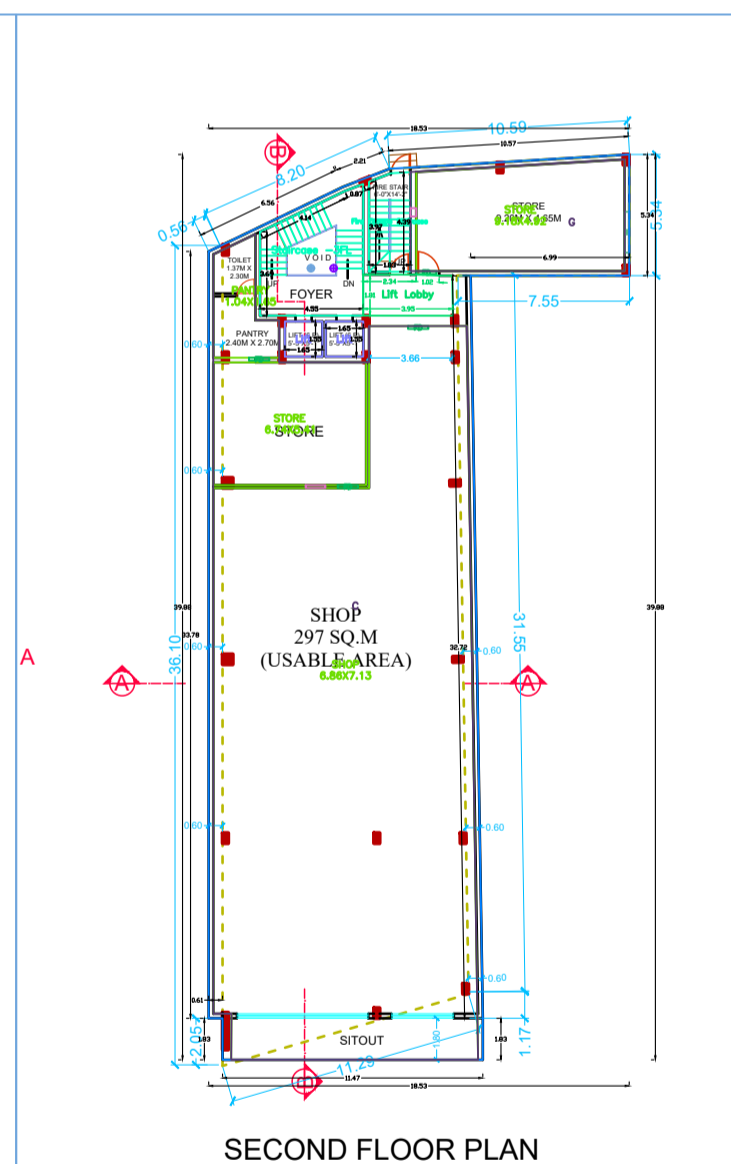
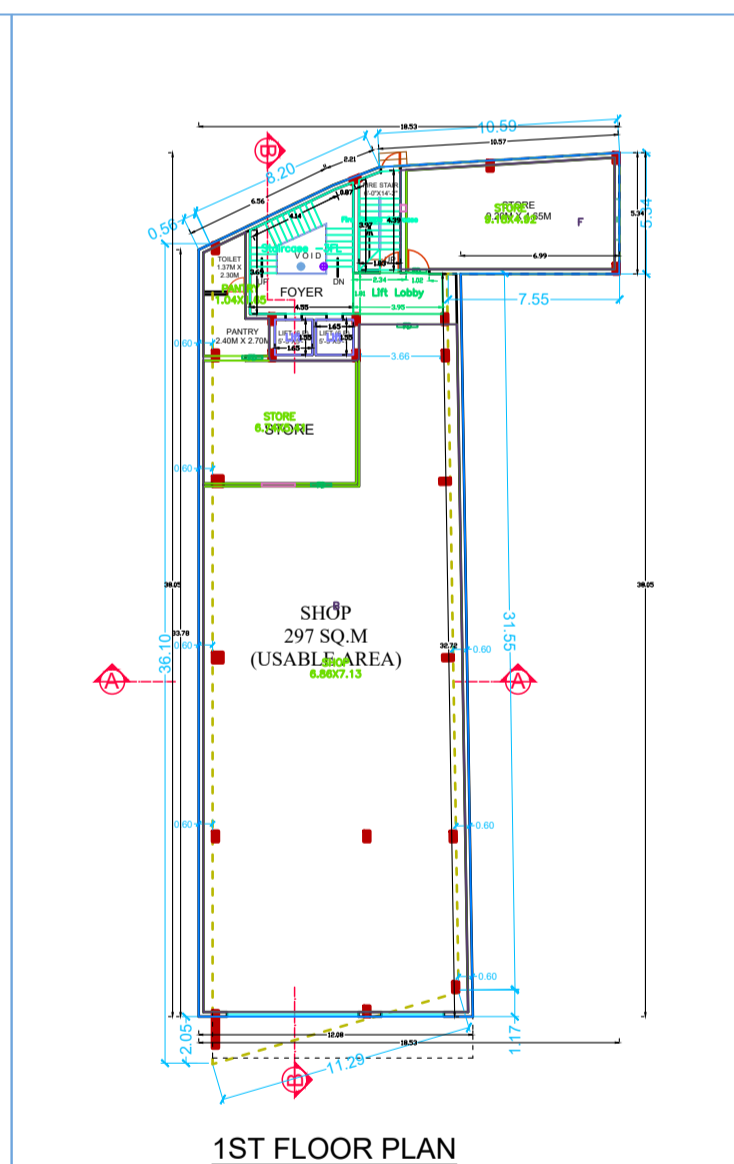
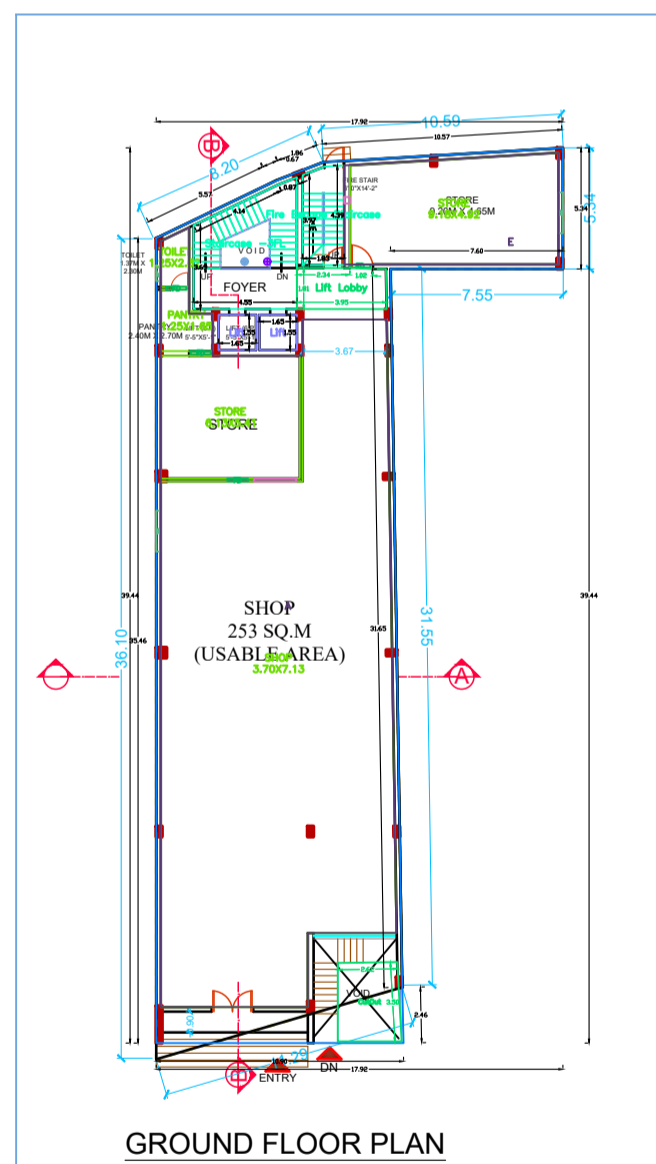
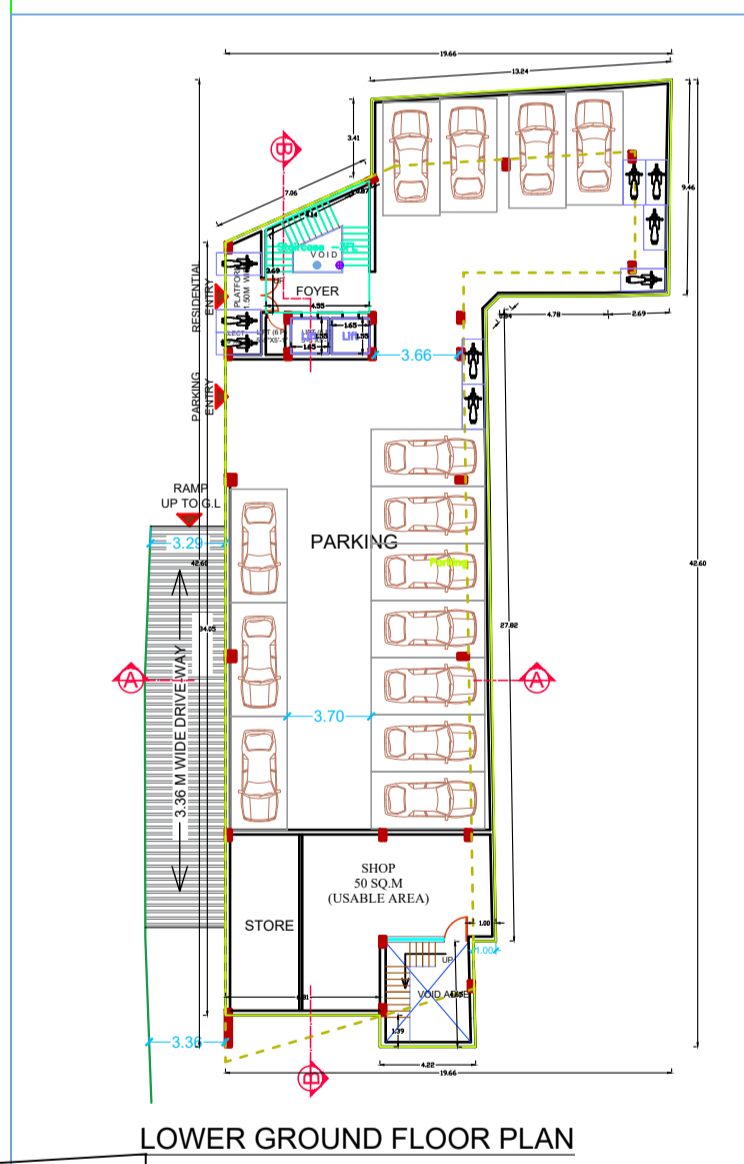
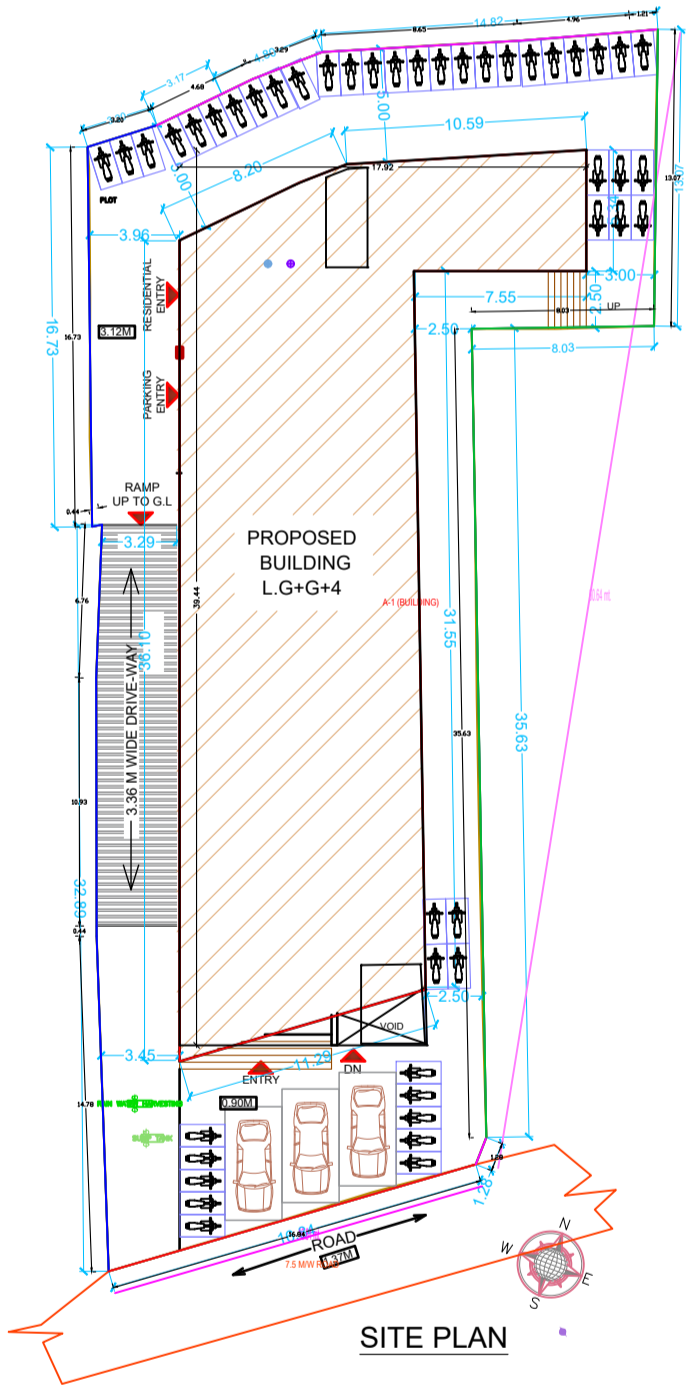
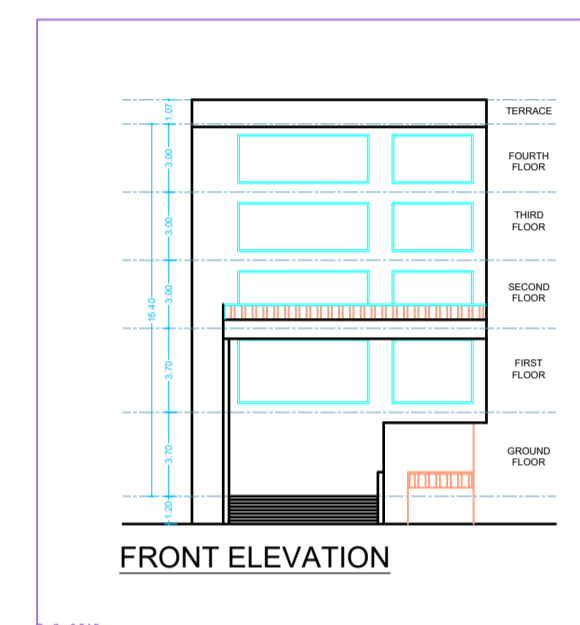
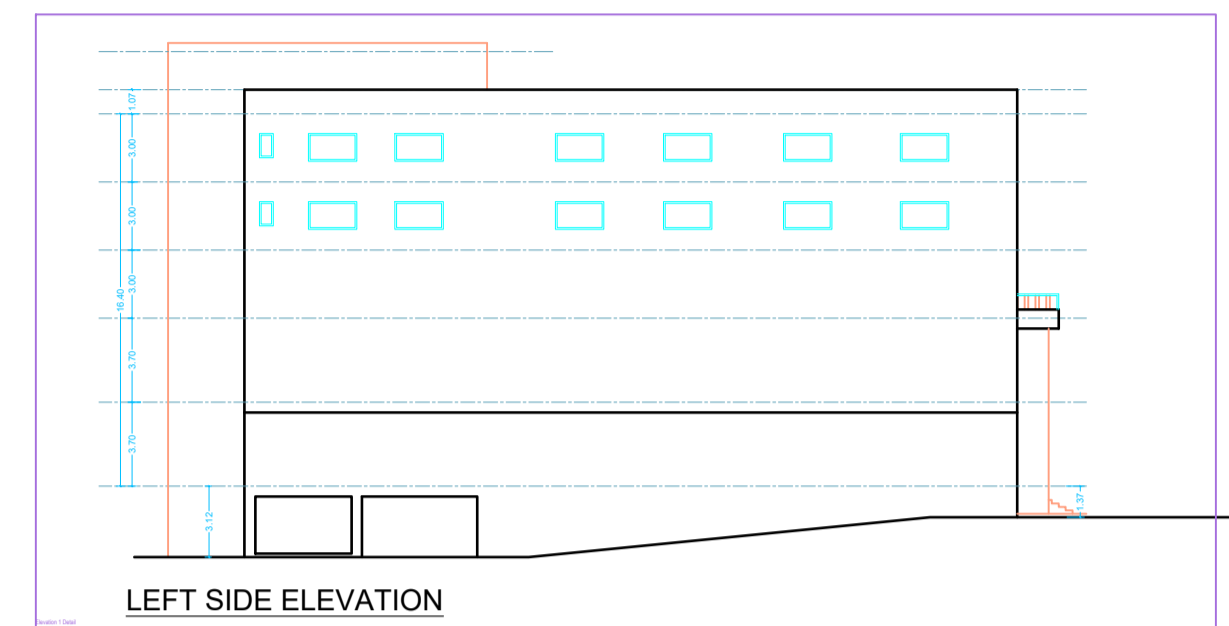
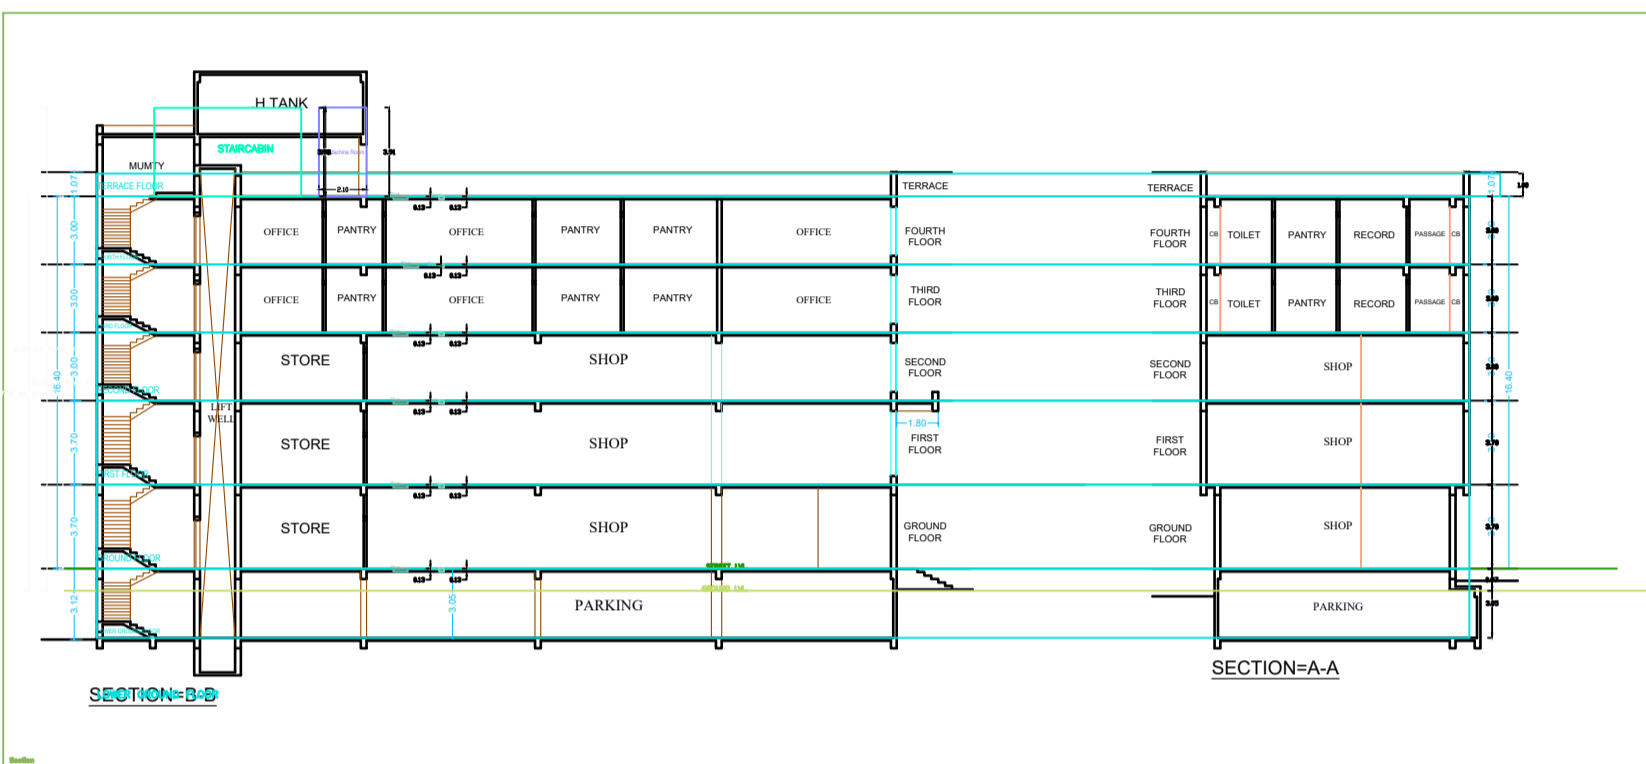
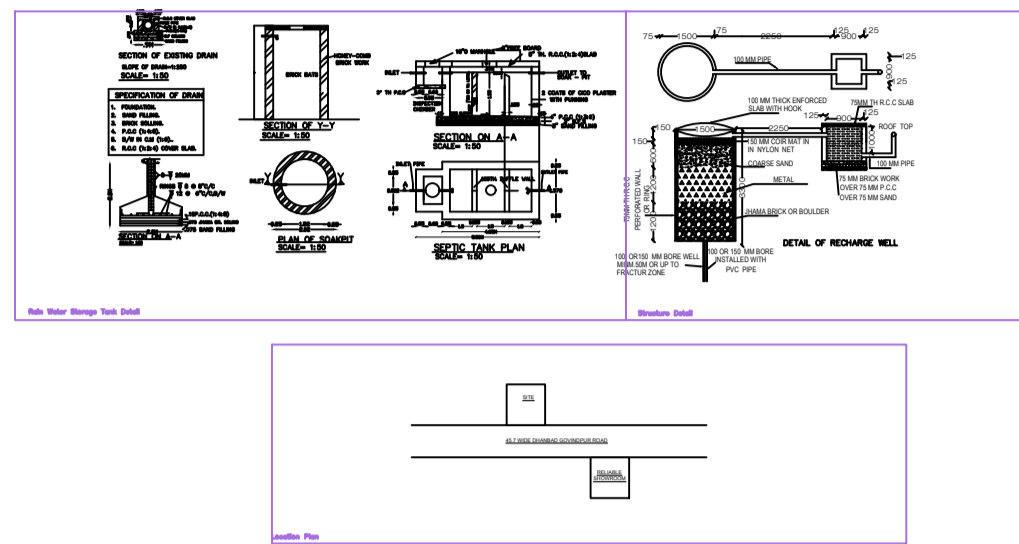


Project Title: PROPOSED COMMERCIAL BUILDING

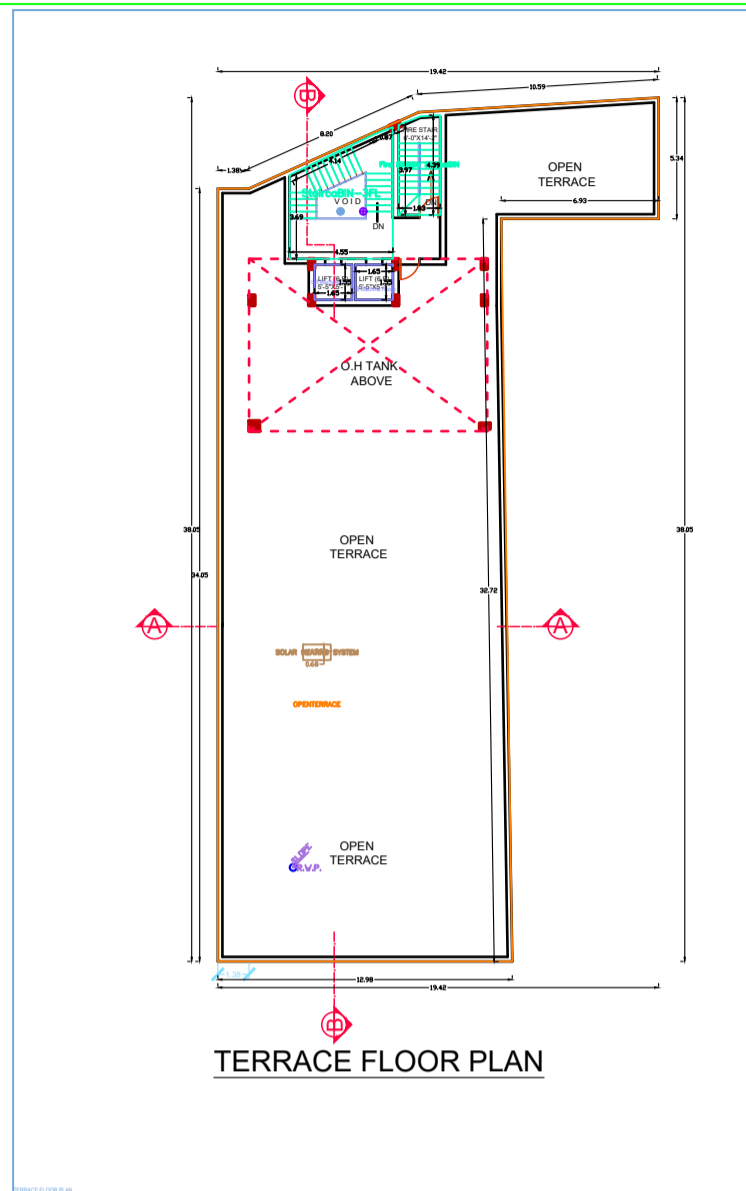



