


DETAILS OF COLUMN FOUNDATION

Structure Detail

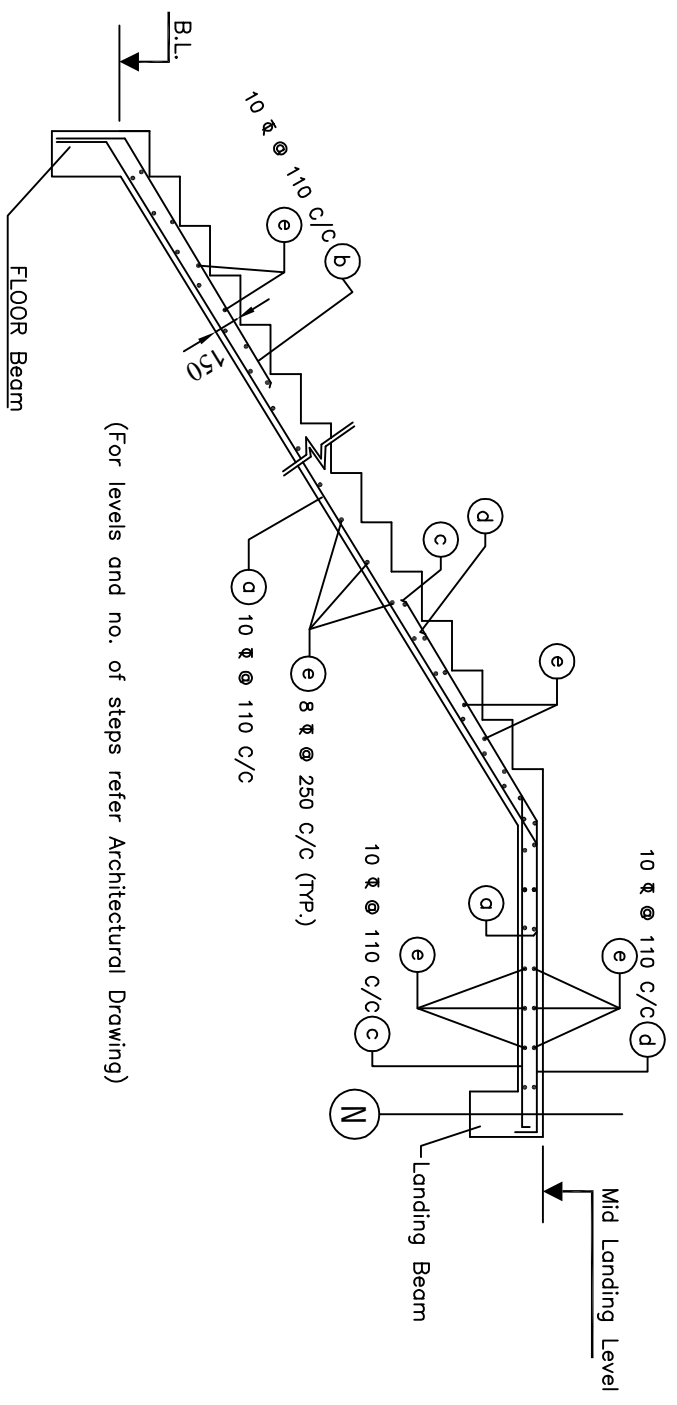

TYP. DETAIL OF STAIR

(For levels and no. of steps refer Architectural Drawing)