
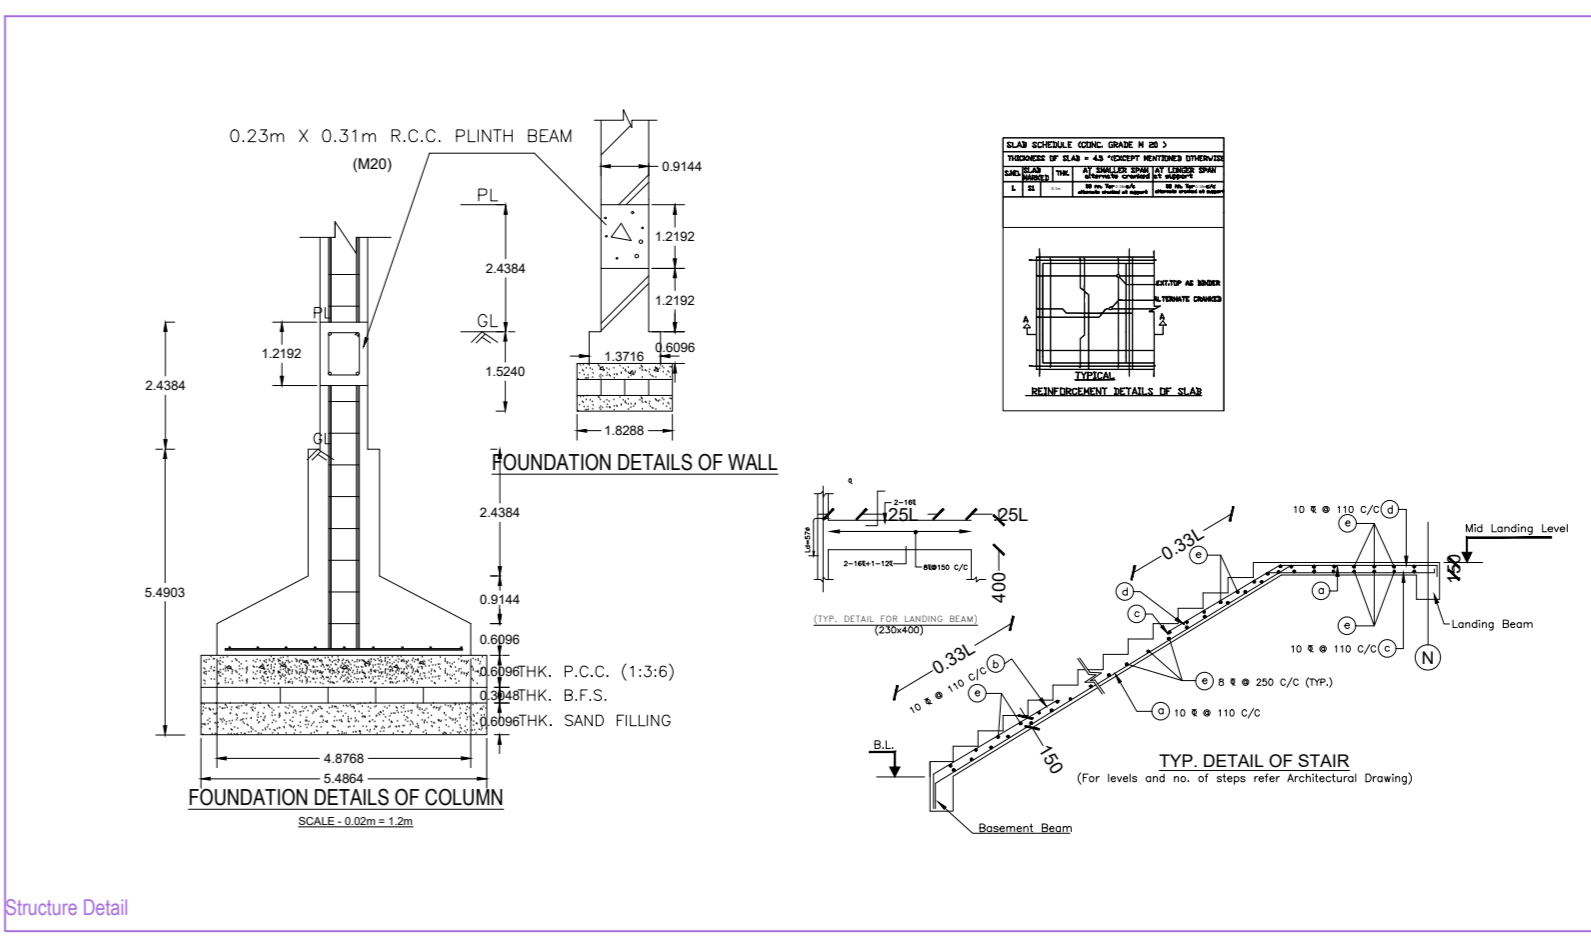
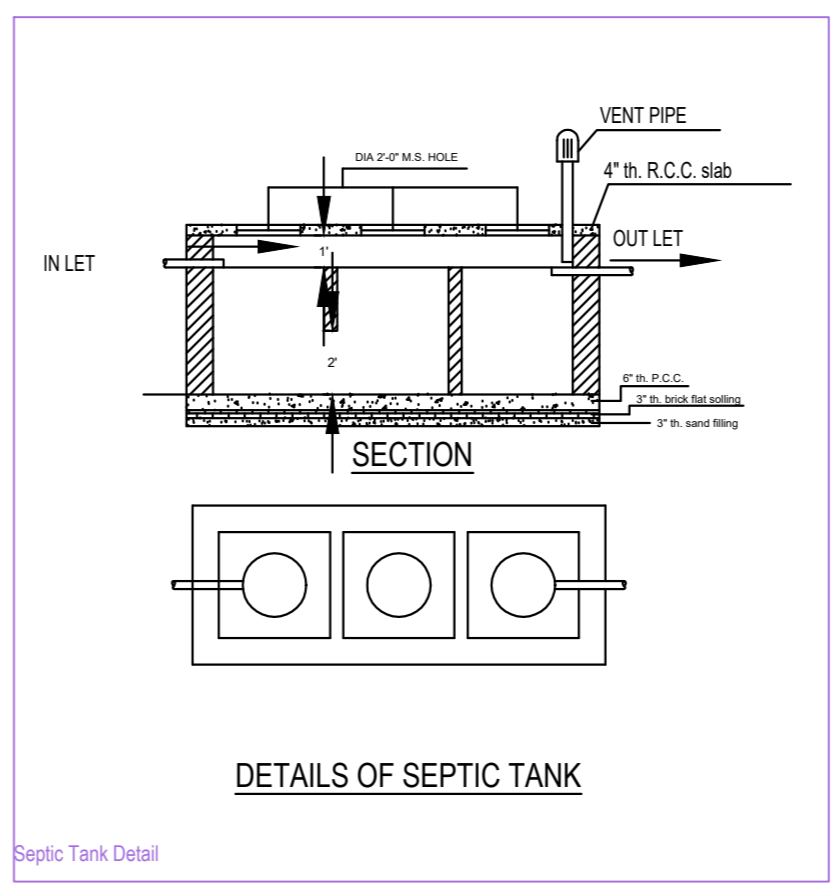
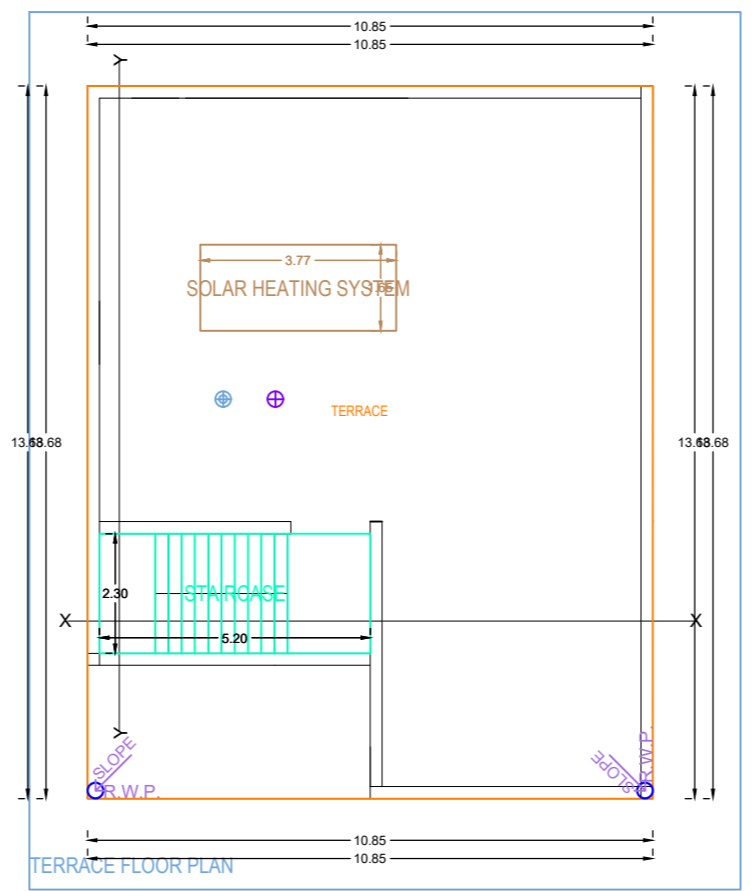
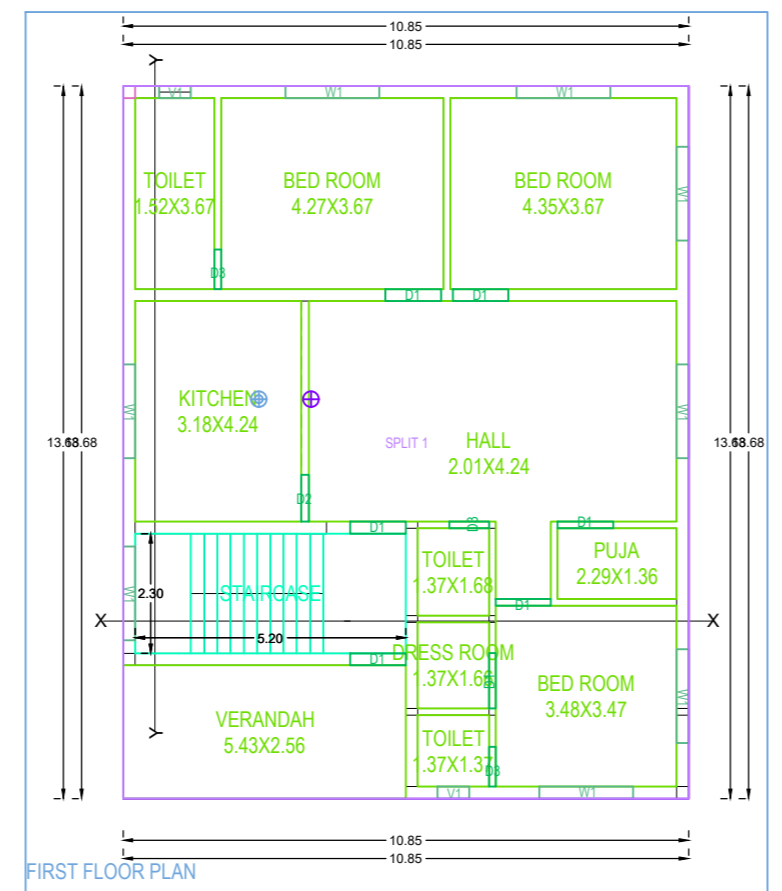
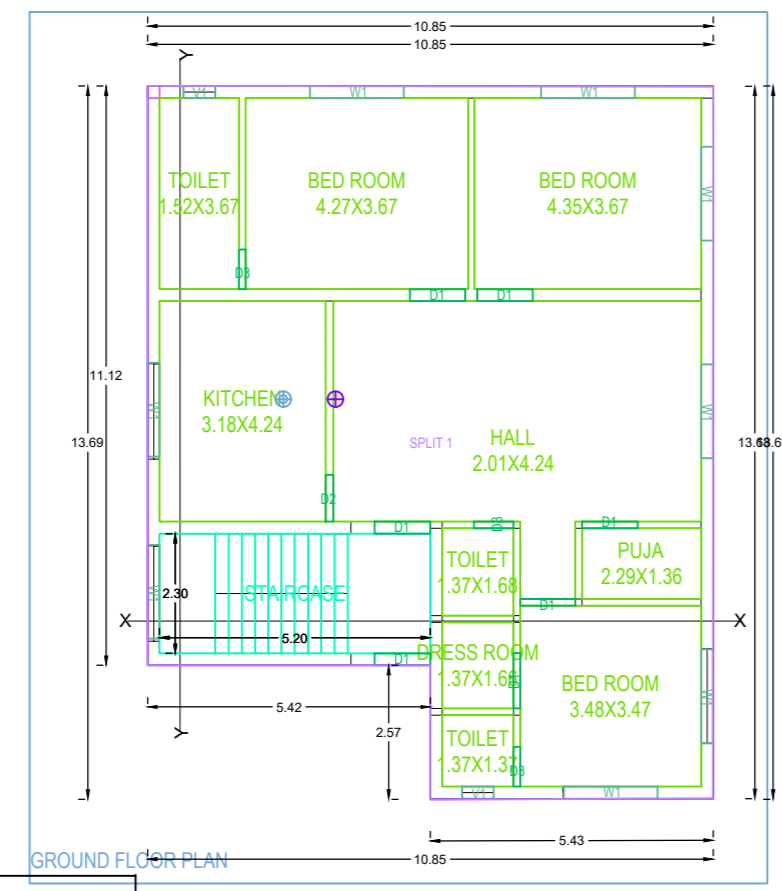
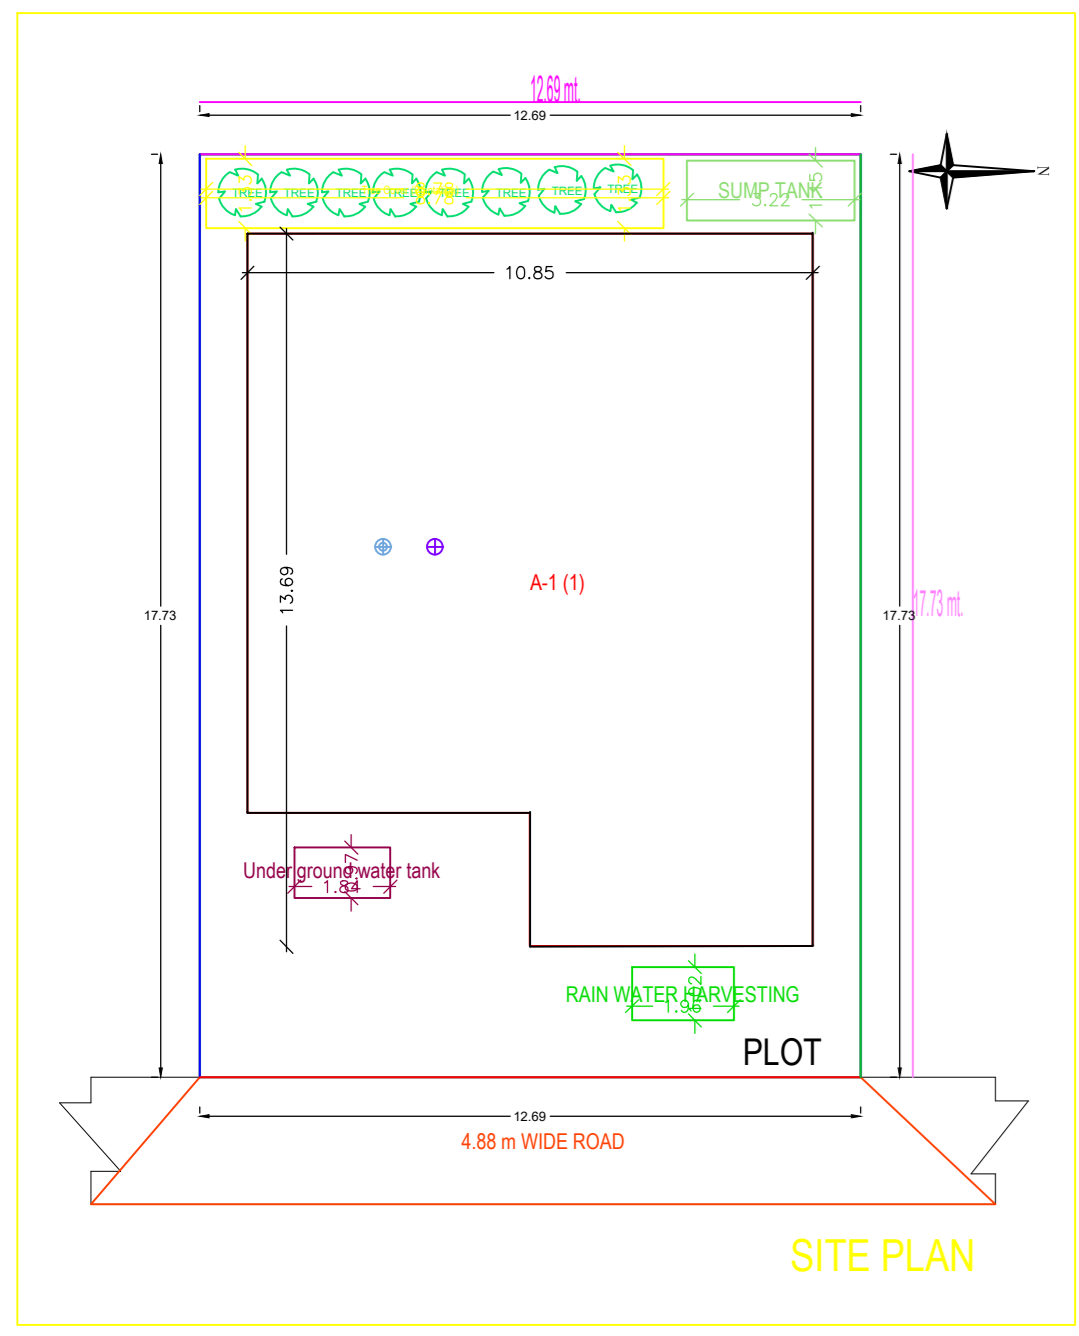
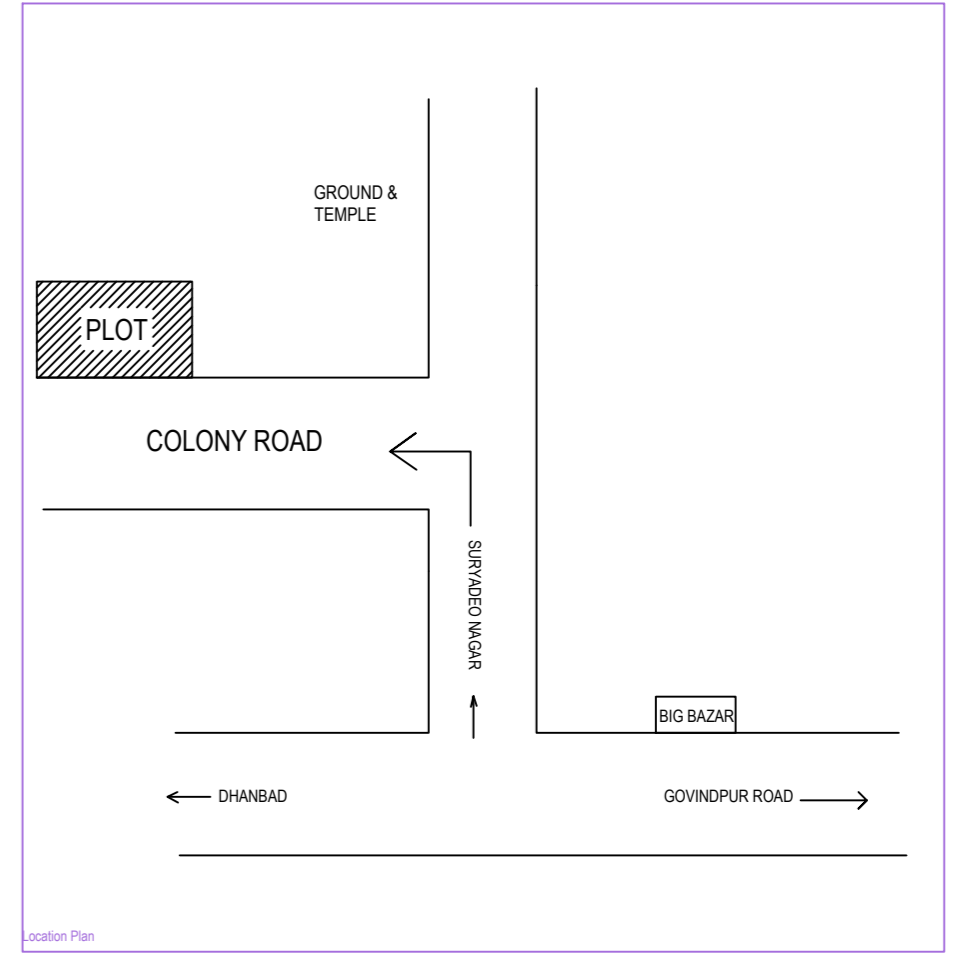
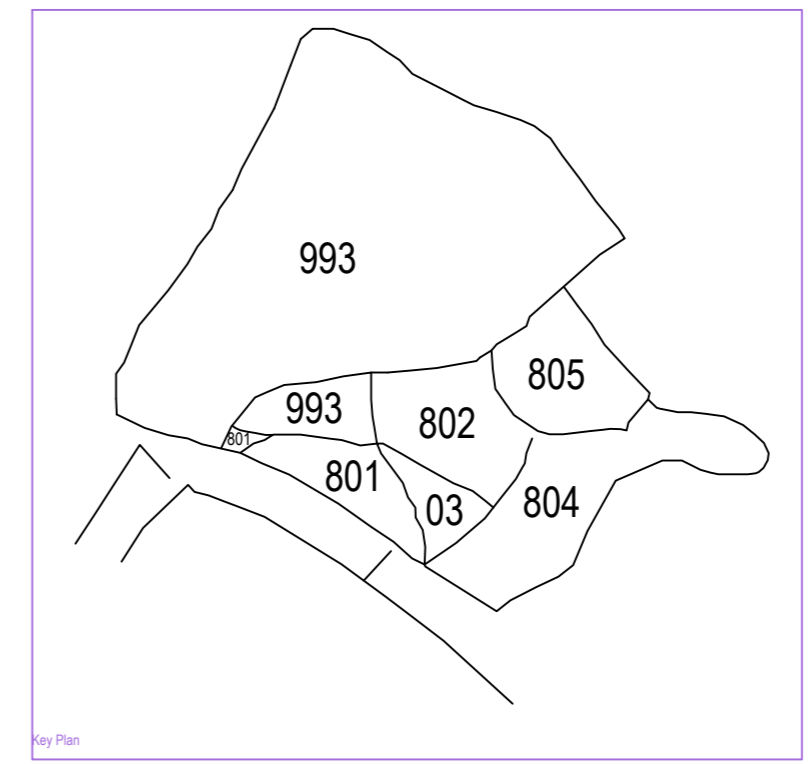
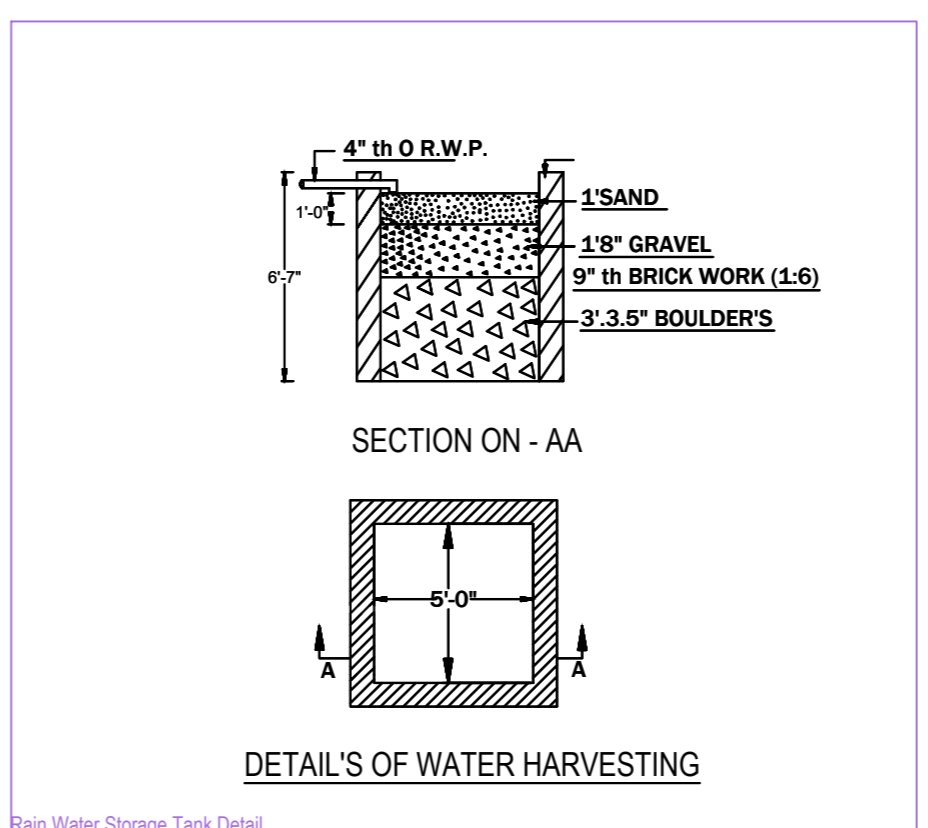
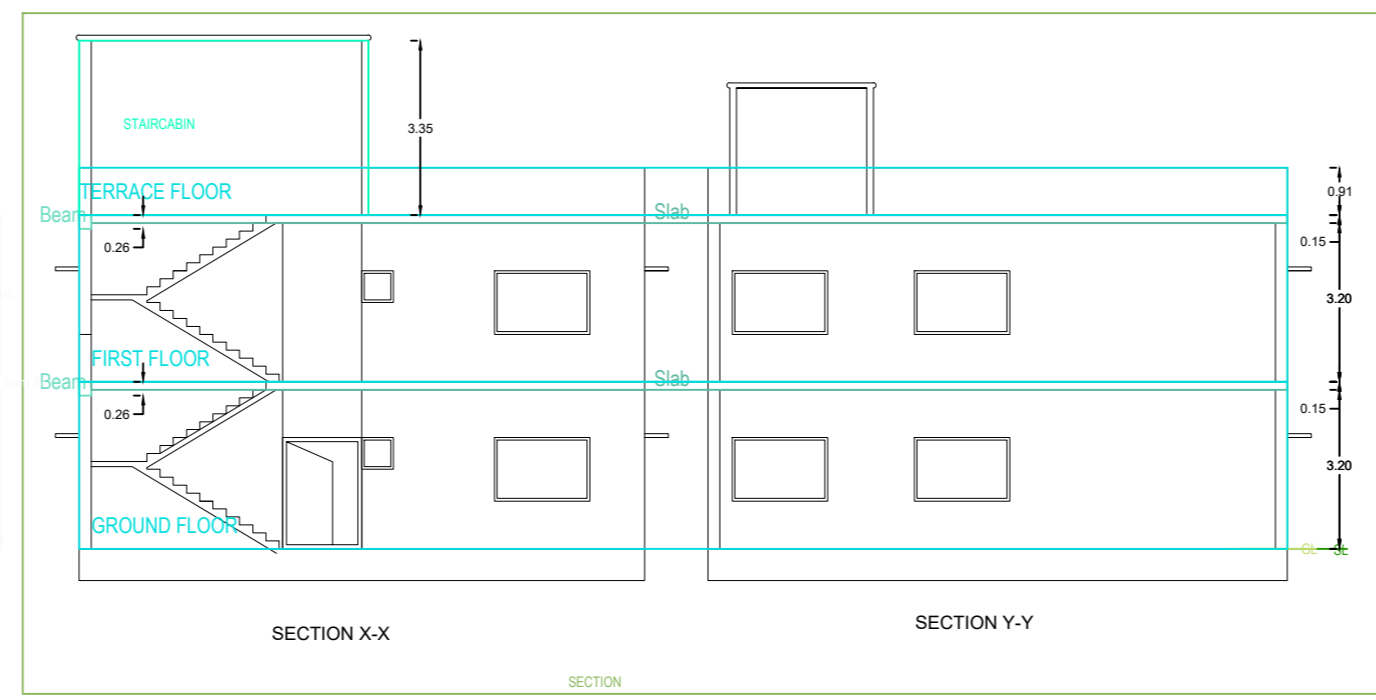
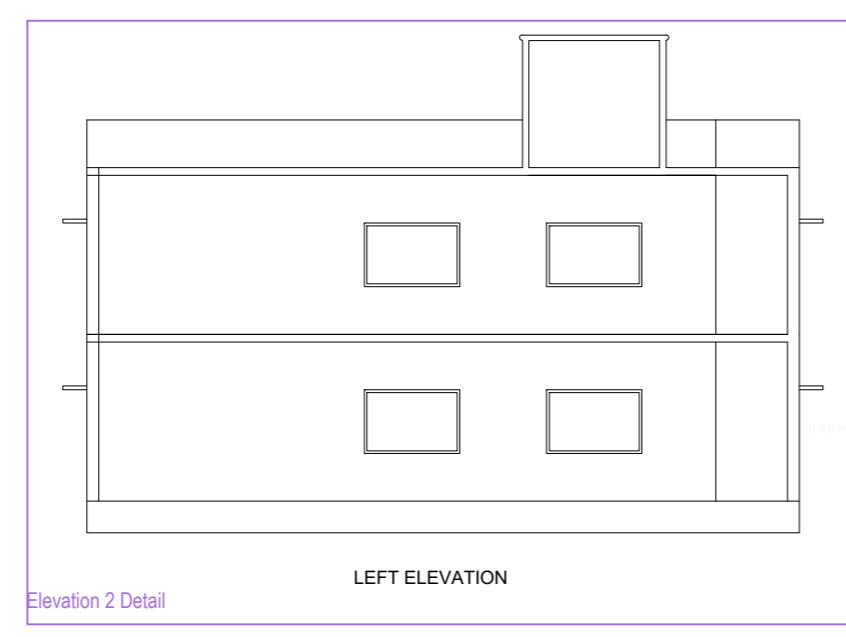


Project Title :SHYAM PRAKASH

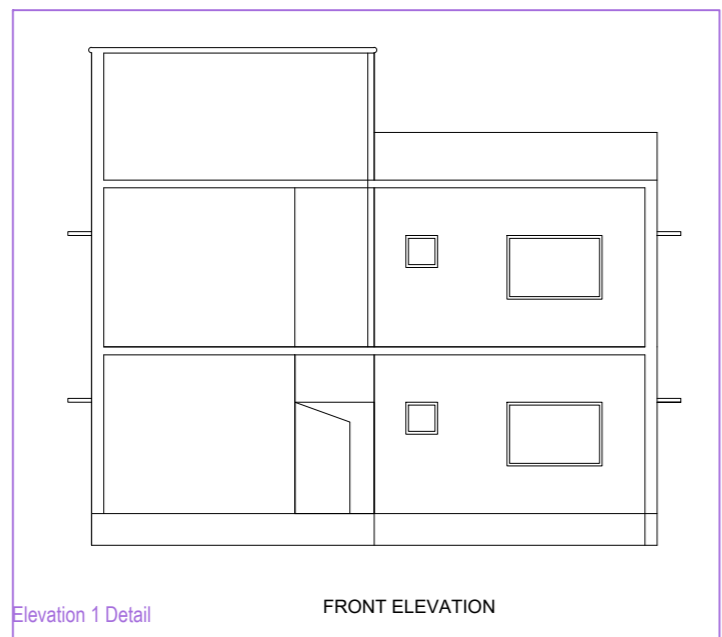






