
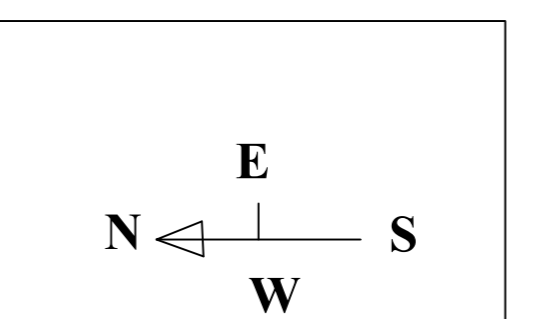


Project Title :NIRAJ KUMAR YADAV AND DHIRAJ KUMAR

AREA STATEMENT DHANBAD MUNICIPAL CORPORATION		VERSION NO. 1.0.38
PROJECT DETAIL		VERSION DATE: 16/10/2020
Project No.:	NA/104/Residential	
Project Name:	Plot No. 454 (NEW : 396) Residential	
Location:	Plot No. 454 (NEW : 396) Residential	
Project Type:	Residential	
Nature of Development:	Addition or Alteration	
Location:	Plot No. 454 (NEW : 396) Residential	
Site Location:	NA	
Ward No.:	South	
Neighbourhood:	South	
Other:		

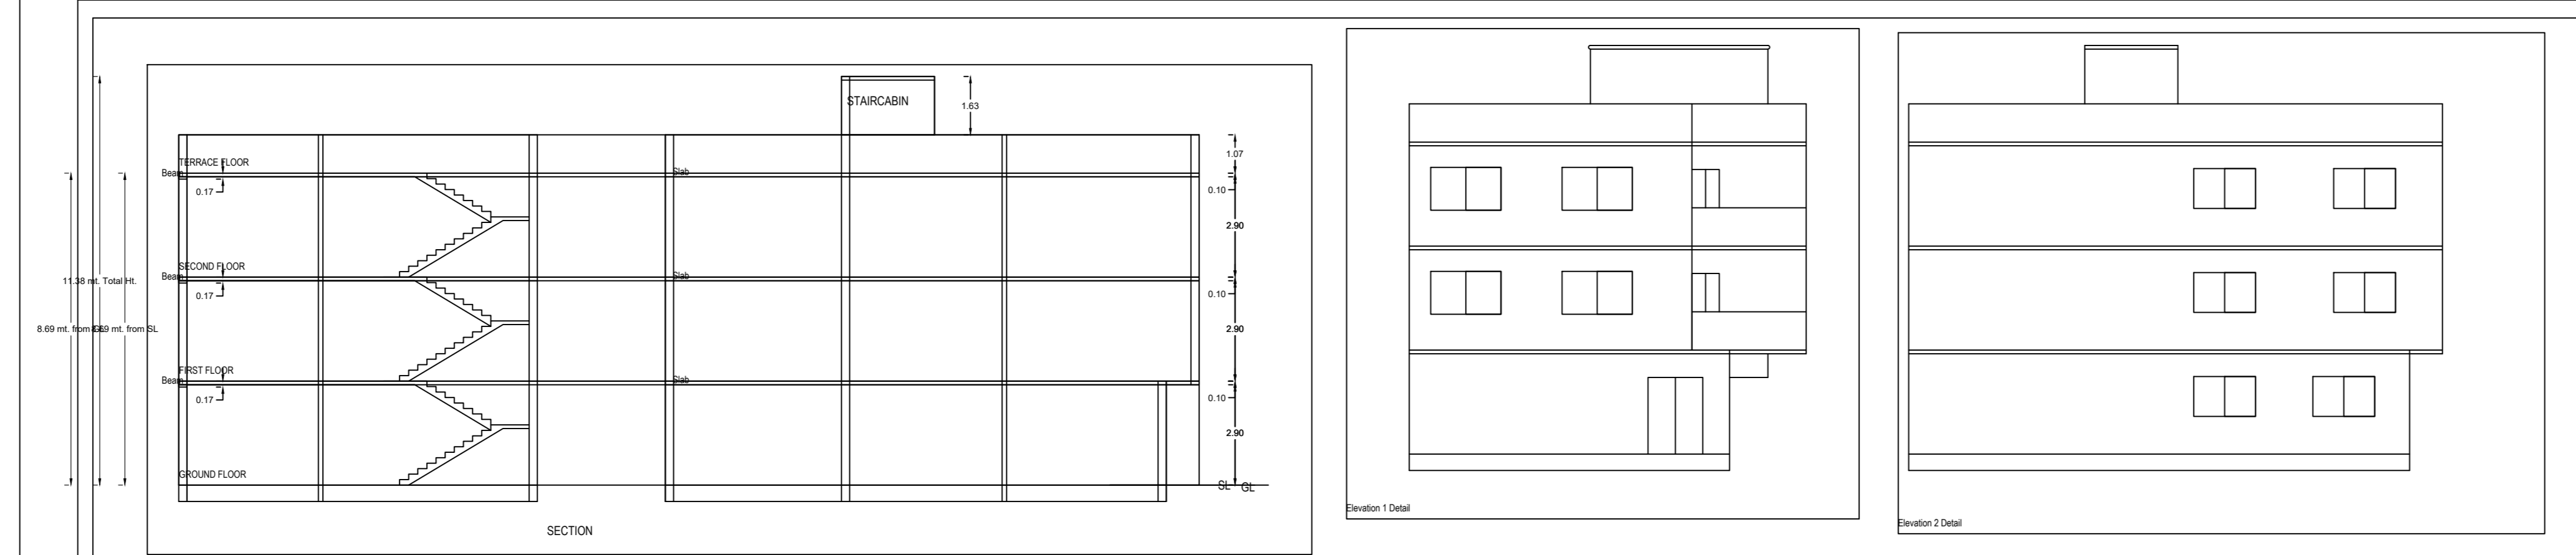

**BRIEF SPECIFICATION**  
 FOUNDATION..... CEMENT CONCRETE (1:1.5:3)  
 BRICK WORK IN FOUNDATION & SUPERSTRUCTURE  
 FIRST CLASS BRICK WORK IN CEMENT MORTAR (1:6)  
 D.P.C.....25 D.P.C. IN CEMENT CONCRETE (1:2:4)  
 FLOOR.....25 D.P.C. OVER 75 P.C.C.  
 ROOF.....100 THK. R.C.C. ROOF (1:1.5:3)  
 LINTEL.....150 THK. R.C.C. LINTEL (1:1.5:3)  
 STAIRS.....RISE-- 150, TREAD-- 250

**DETAILS OF AREA**

Building	No. of Storeys	Total Built Up Area (Sq.Mt)	Existing Built Up Area (Sq.Mt)	Proposed Built Up Area (Sq.Mt)	Existing FAR	Proposed FAR
1	1	422.17	422.17	7.70	422.17	422.17
<b>Total</b>	<b>1</b>	<b>422.17</b>	<b>422.17</b>	<b>7.70</b>	<b>422.17</b>	<b>422.17</b>

**SCHEDULE**






D = 1.200X2.100	W = 1.800X1.200
D1 = 1.050X2.100	W2 = 0.900X1.200
D2 = 0.900X2.100	V = 0.600X0.600

**TITLE OF DRAWING**  
 PROPOSED RESIDENTIAL BUILDING OF SRI NIRAJ KUMAR YADAV AND SRI DHIRAJ KUMAR BOTH S/O SUKHDEO YADAV UNDER MOUZA : KOLAKUSHMA , 12 HAVING PLOT NO. 454(NEW : 396) , KHATA NO. : 43 (NEW : 245) IN THE DIST. OF DHANBAD

SIGNATURE OF OWNER

SIGNATURE OF ENGINEER

SCALE ALL DIMENSION ARE IN METRE

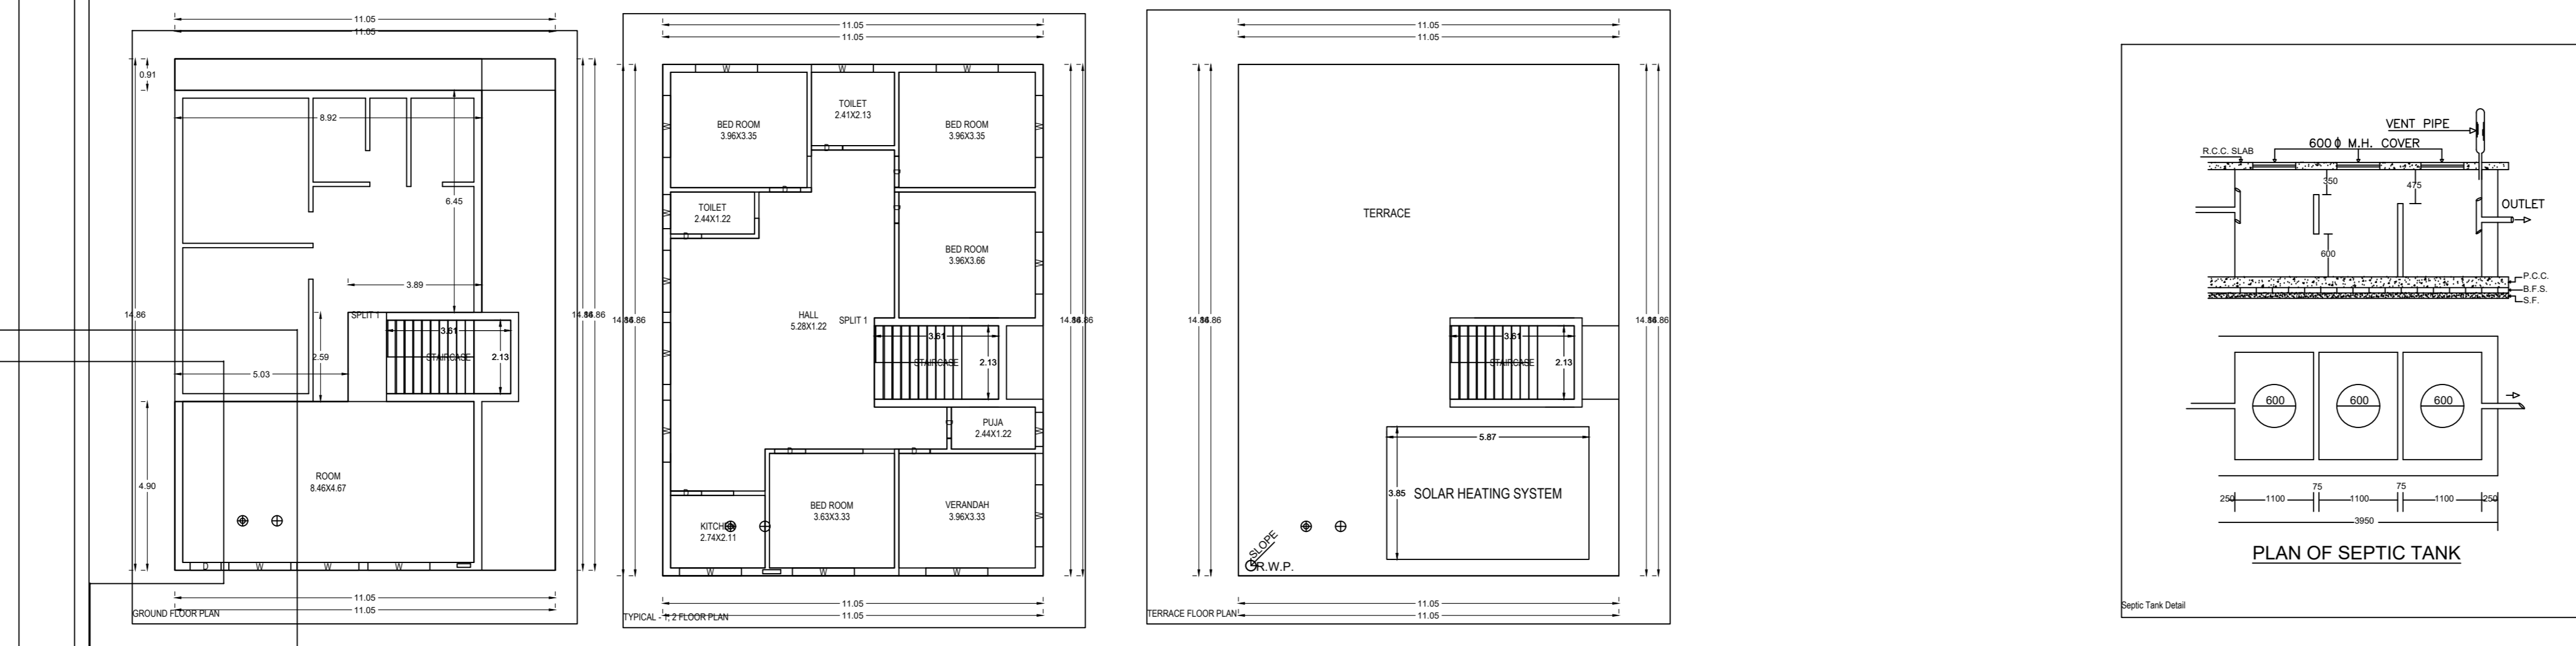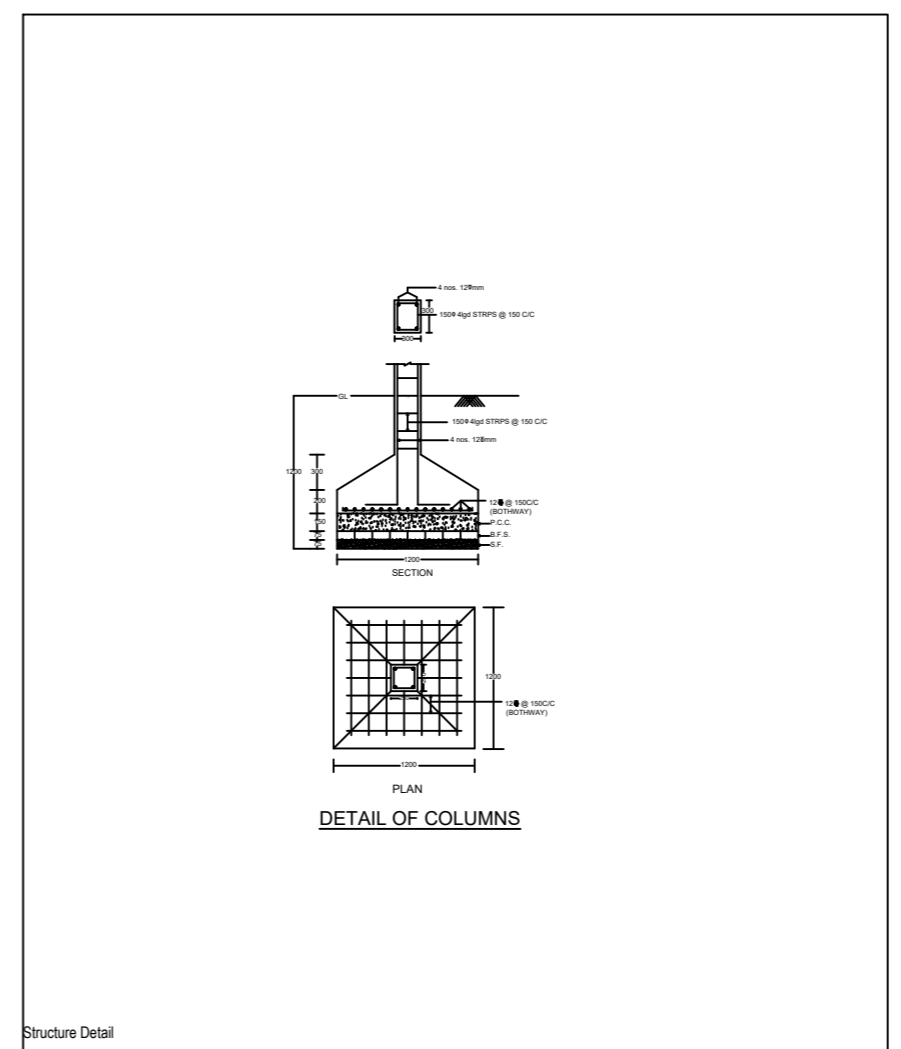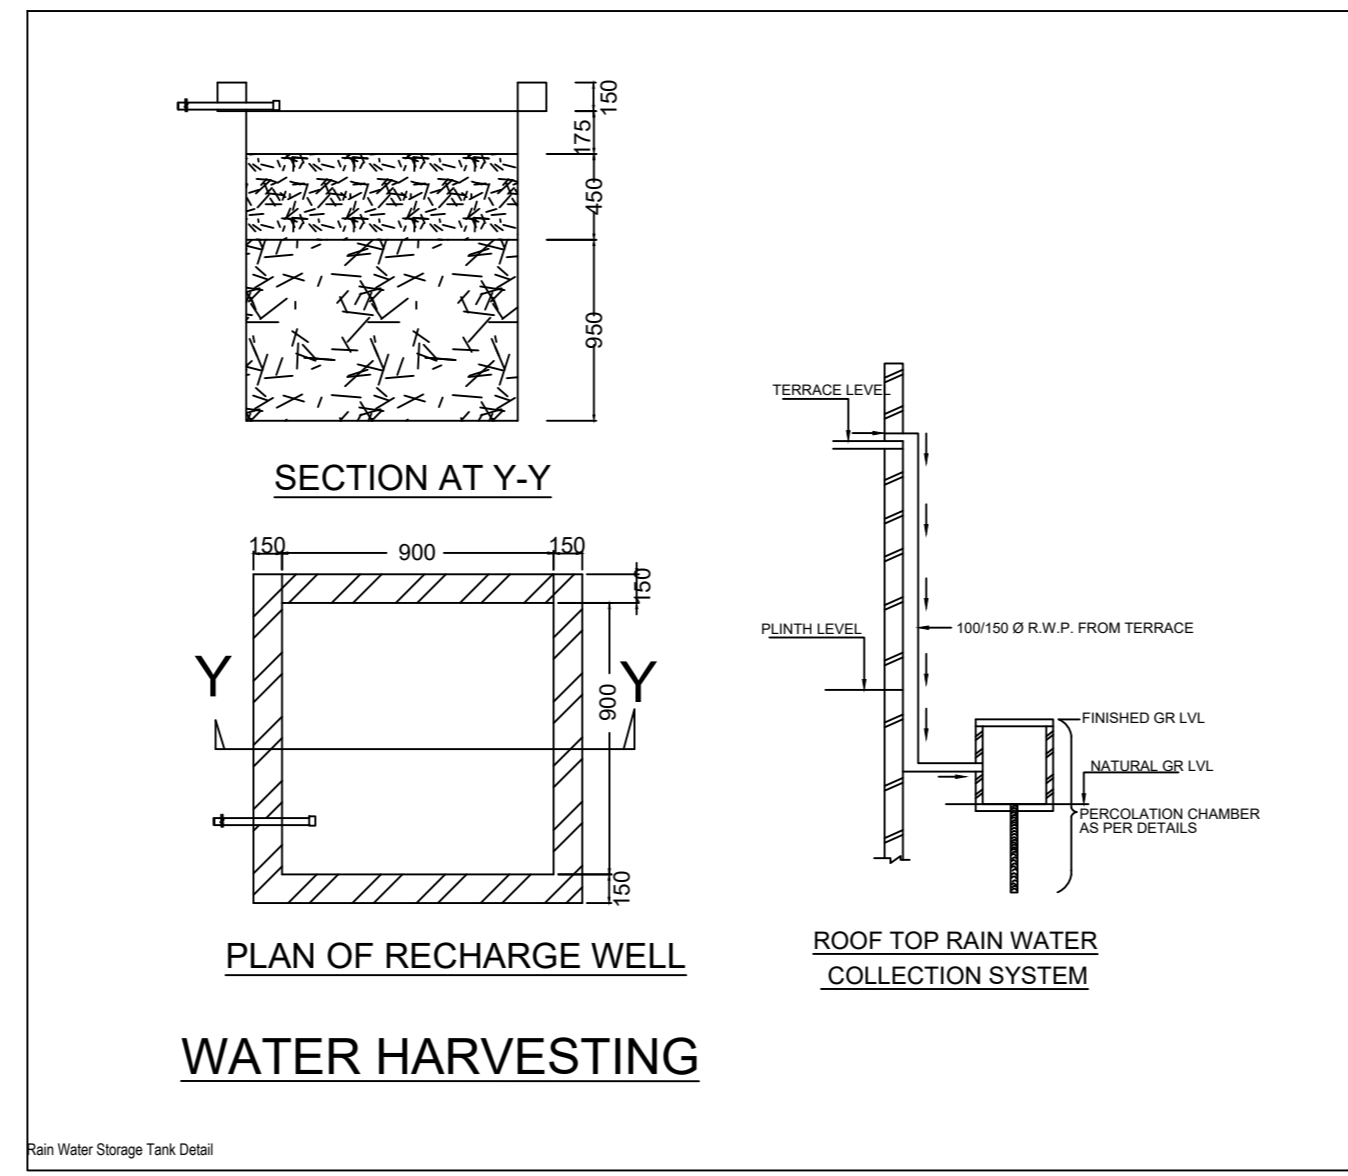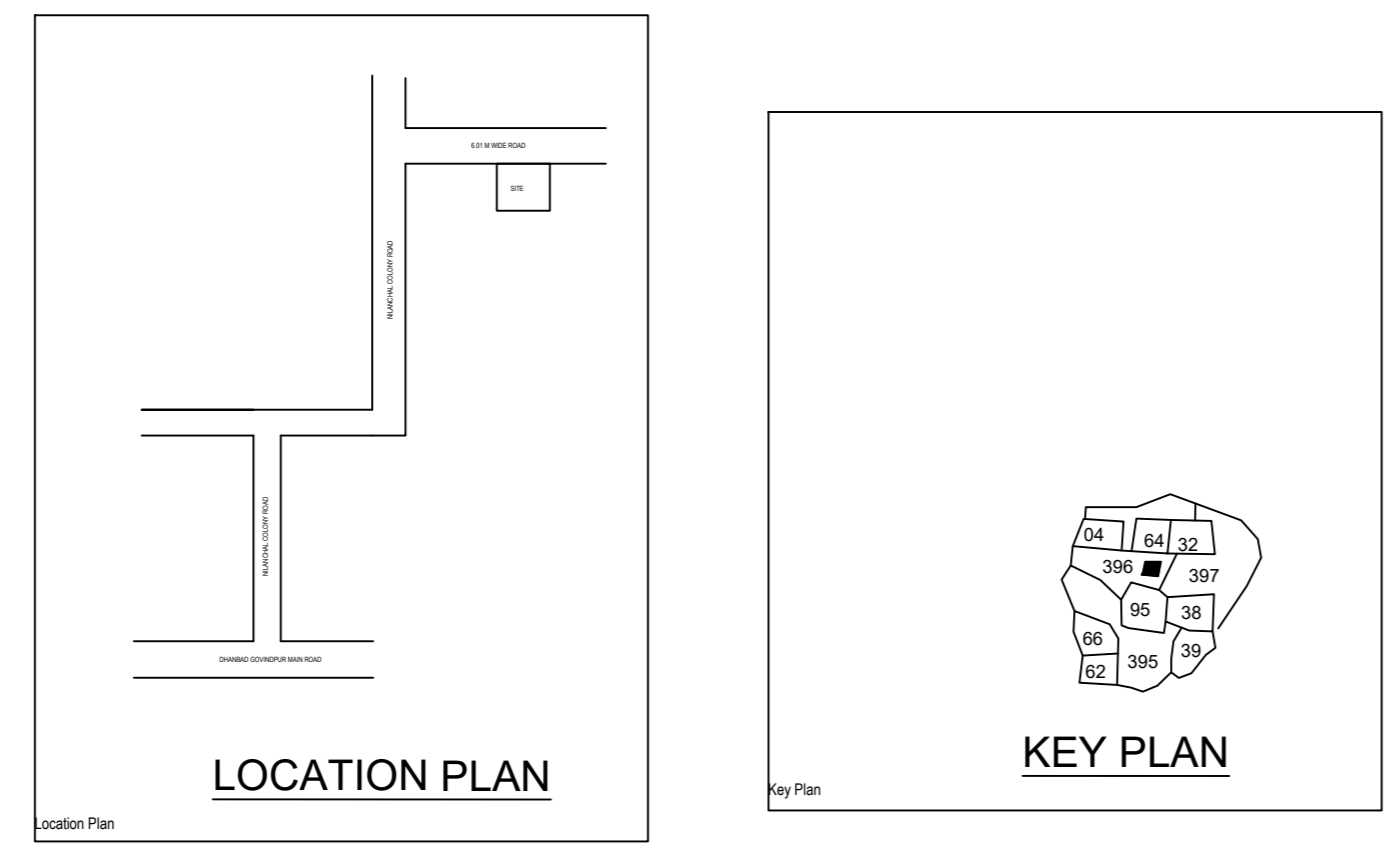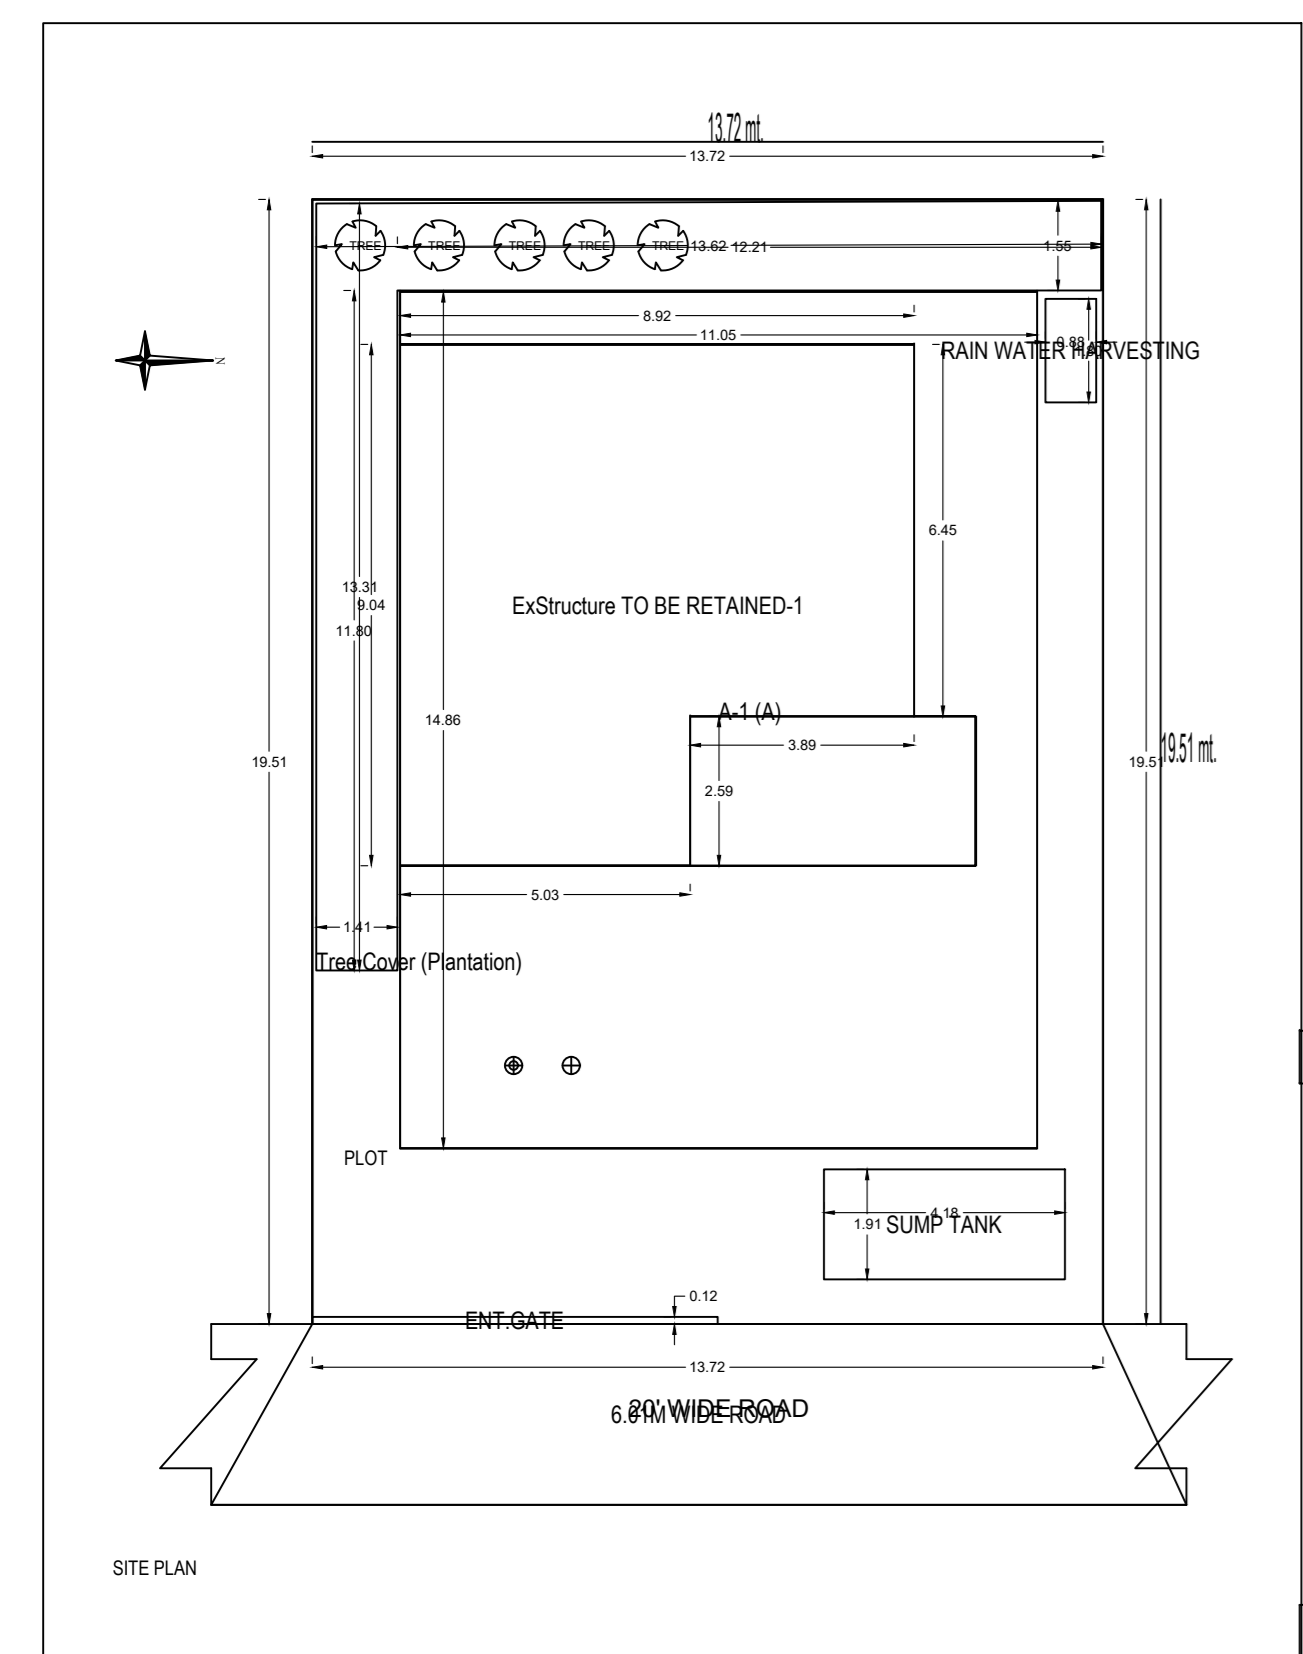



**SCHEDULE OF JOINERY:**

BUILDING NAME	NAME	LENGTH	HEIGHT	NO.
A (A)	W	0.90	2.10	19

**SCHEDULE OF JOINERY:**

BUILDING NAME	NAME	LENGTH	HEIGHT	NO.
A (A)	W	1.80	1.20	20

**UnBIA Table for Building A (A)**

FLOOR	Name	UnBIA Type	Entry Type	UnBIA Area	Carpet Area	No. of Rooms	No. of Bathrooms
GROUND FLOOR	SPAT 1	Existing	-	257.92	257.92	1	1
<b>Total</b>	-	-	-	<b>257.92</b>	<b>257.92</b>	<b>1</b>	<b>1</b>








