


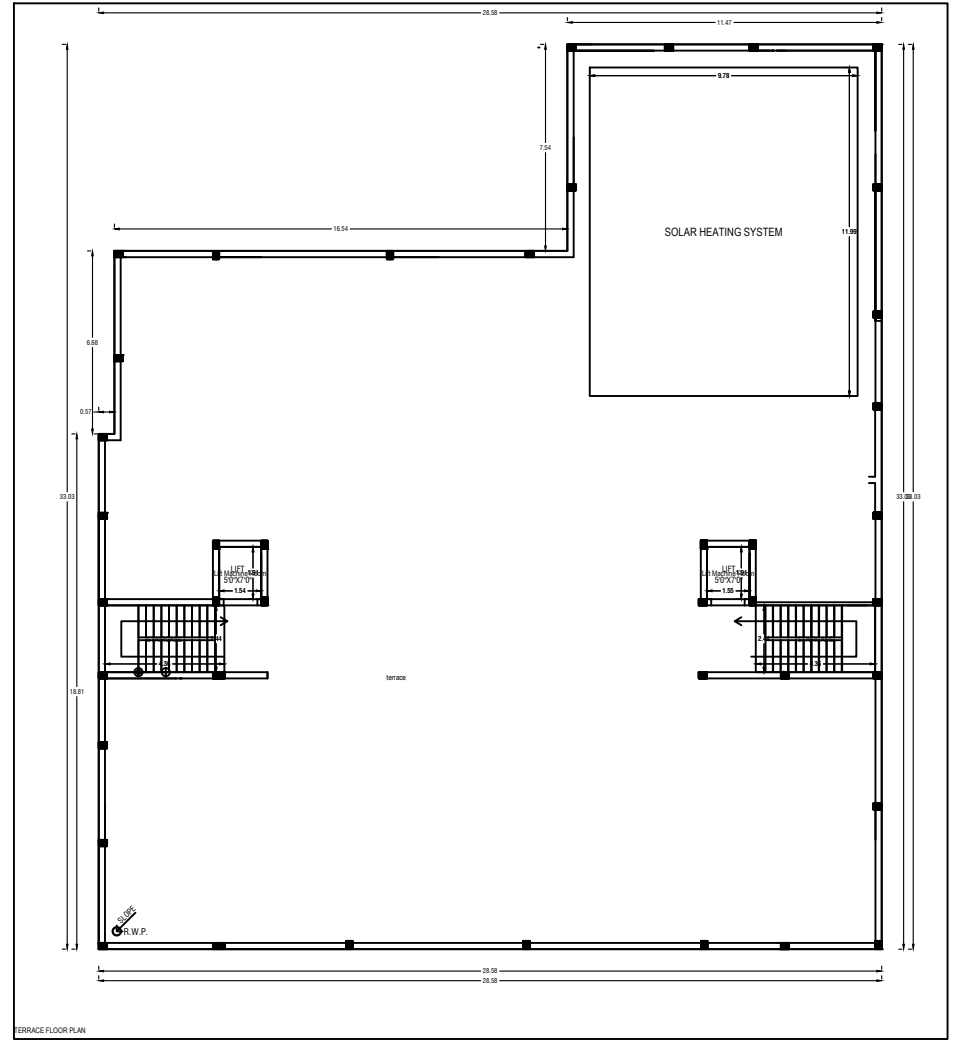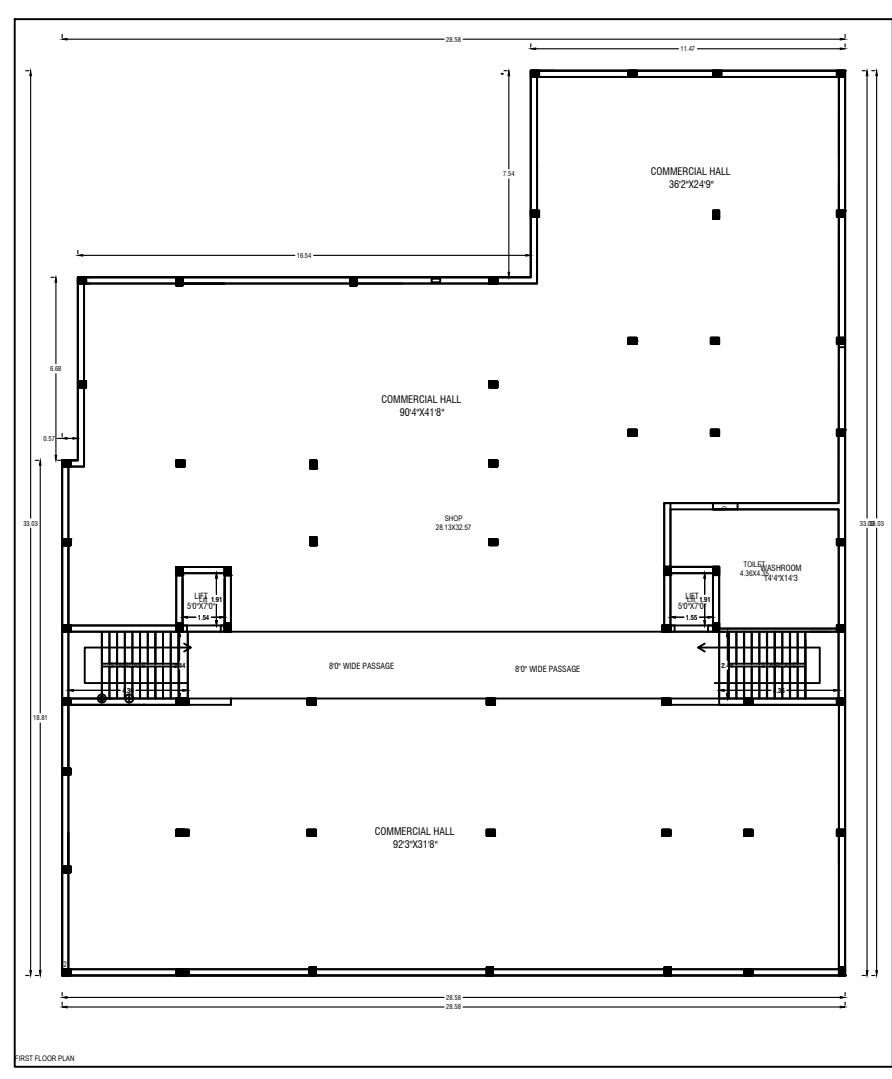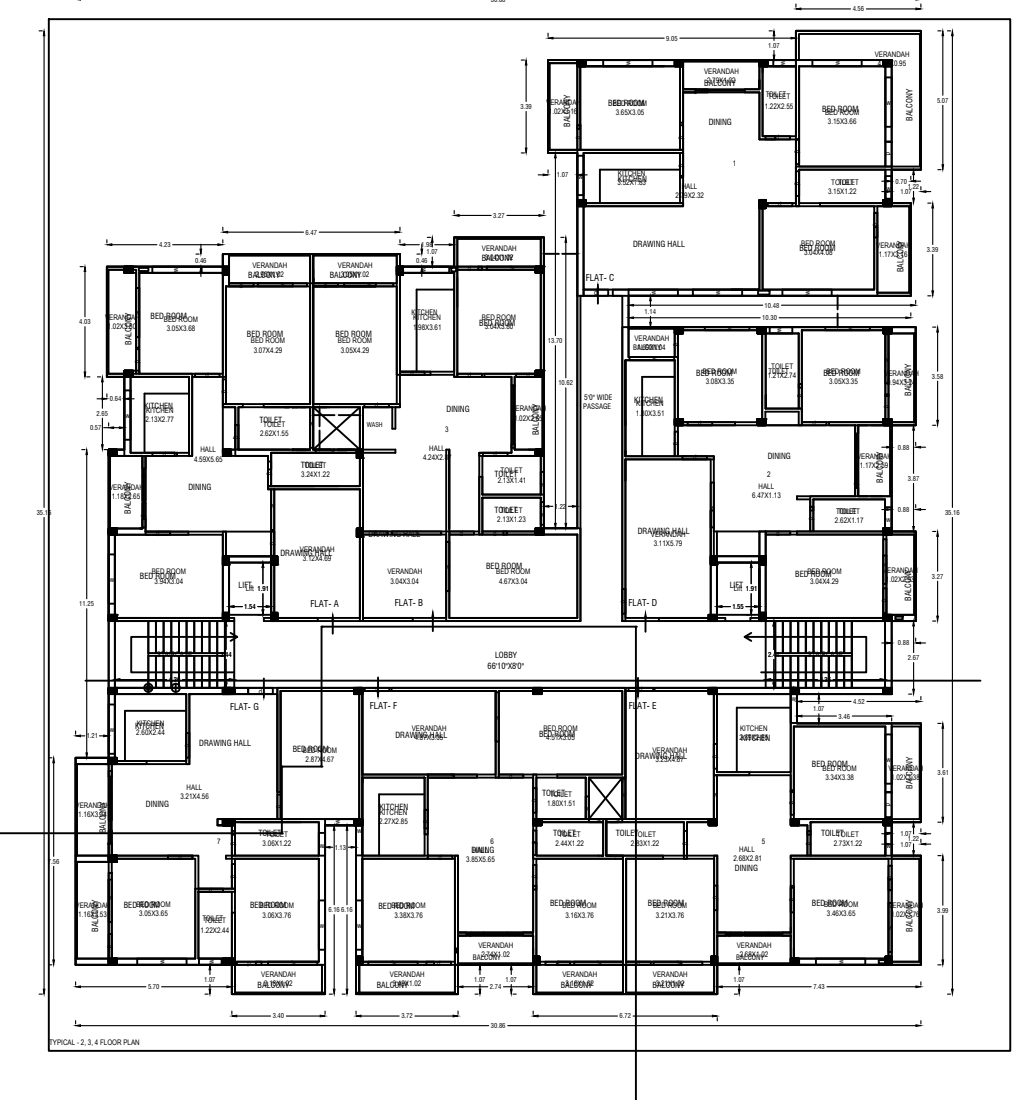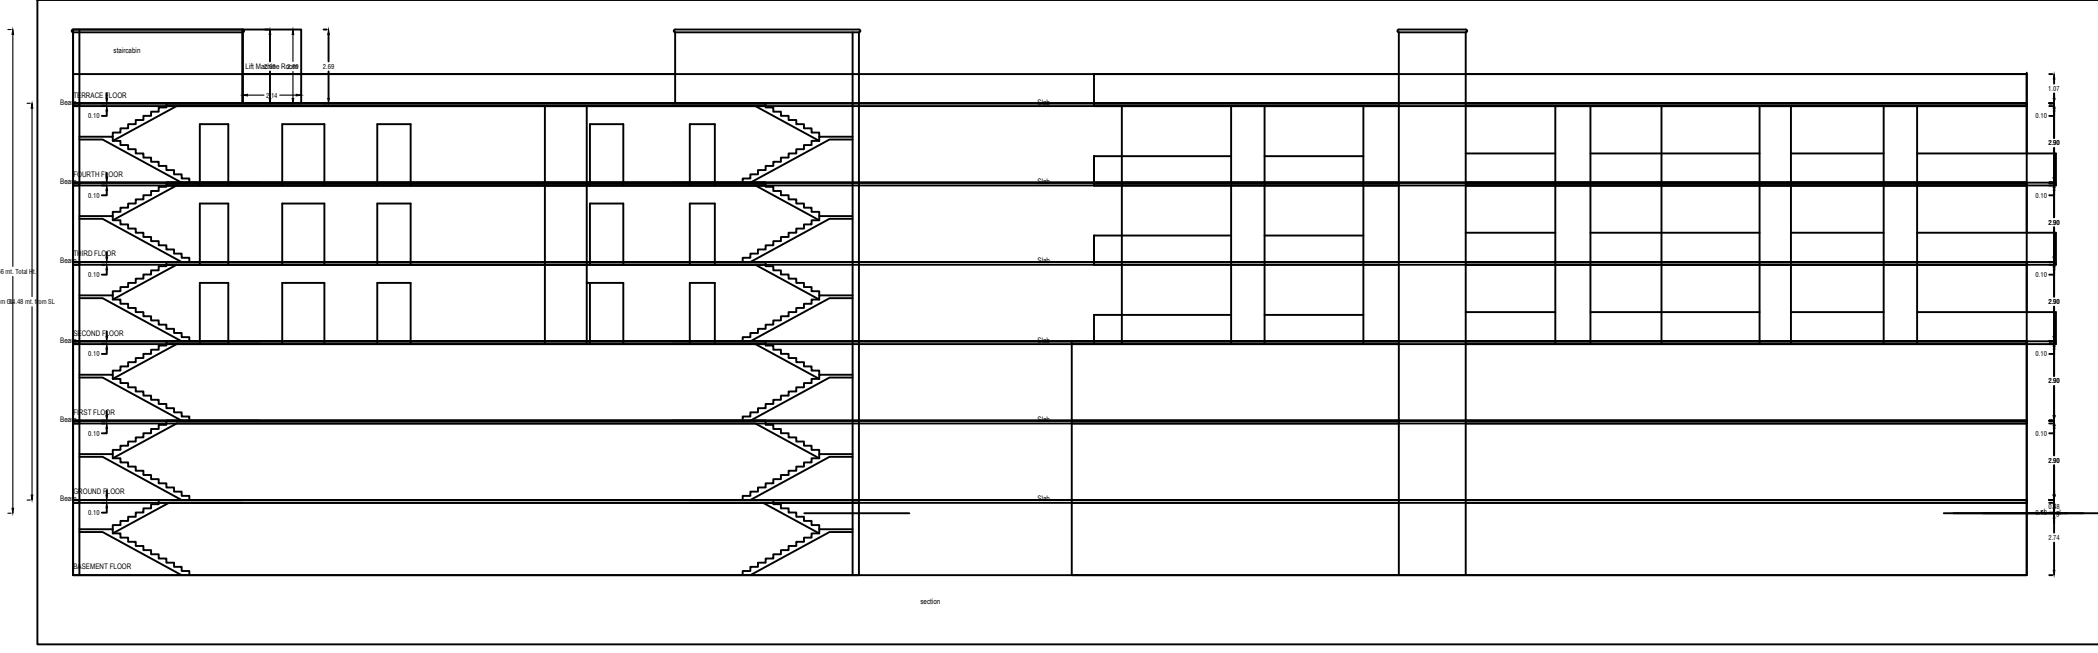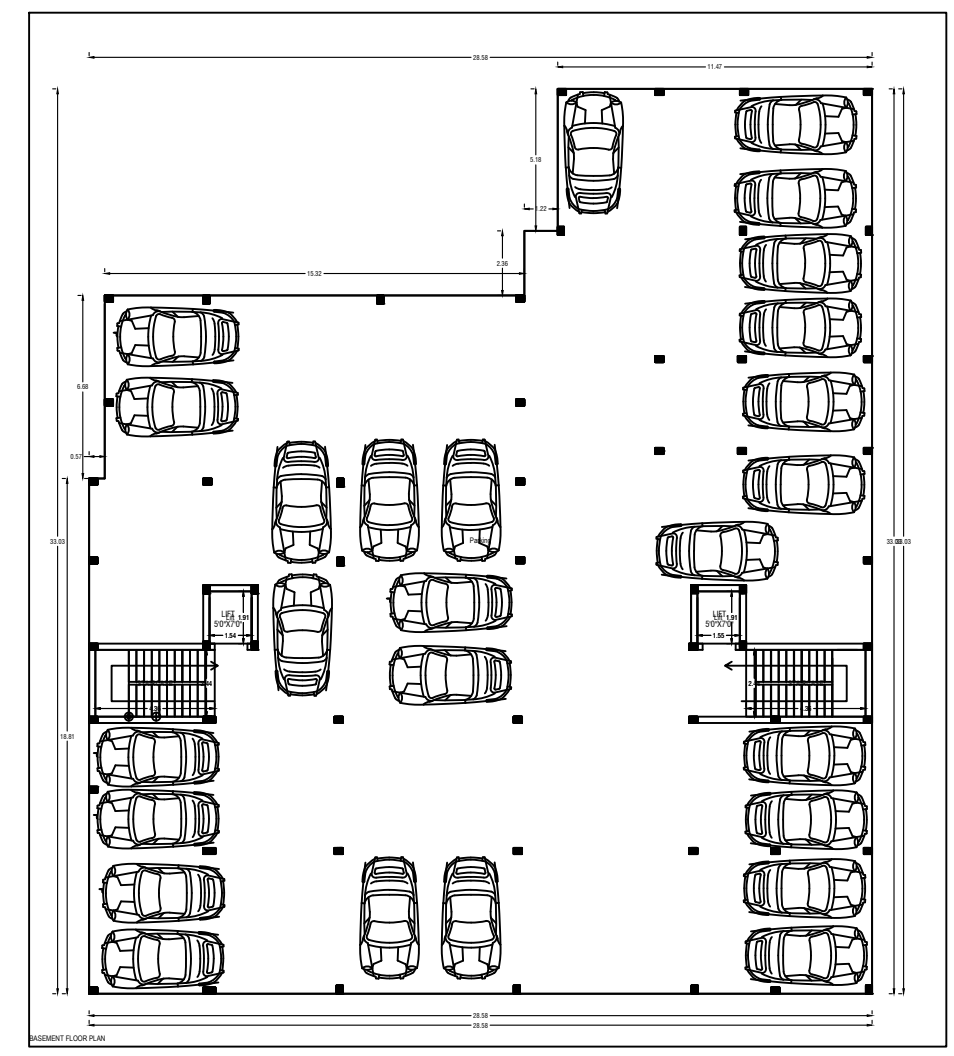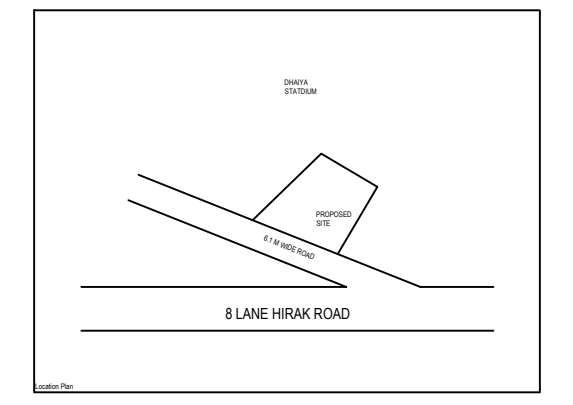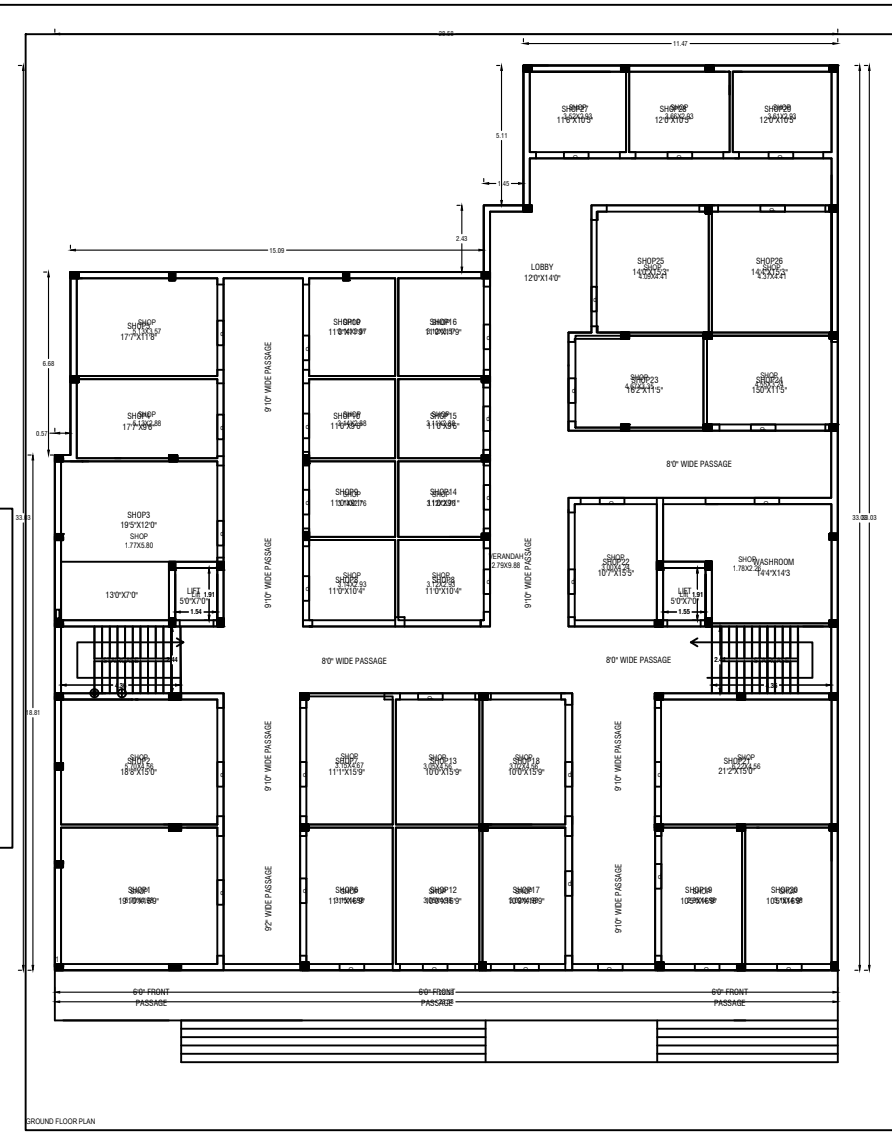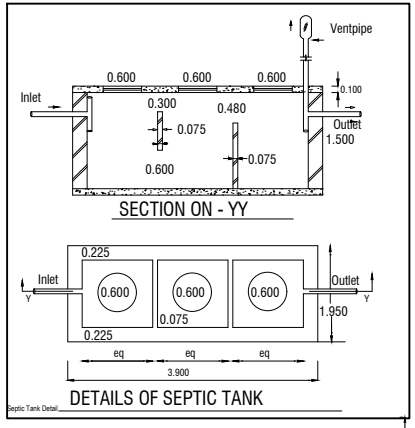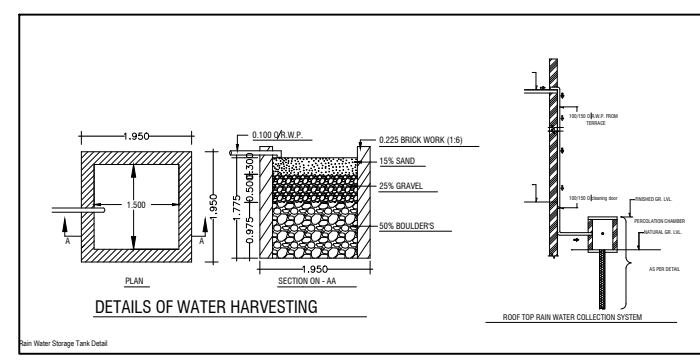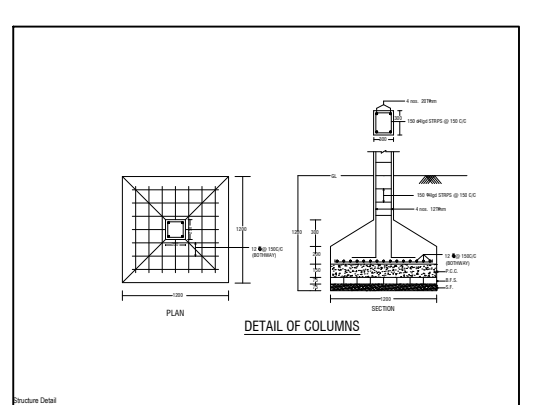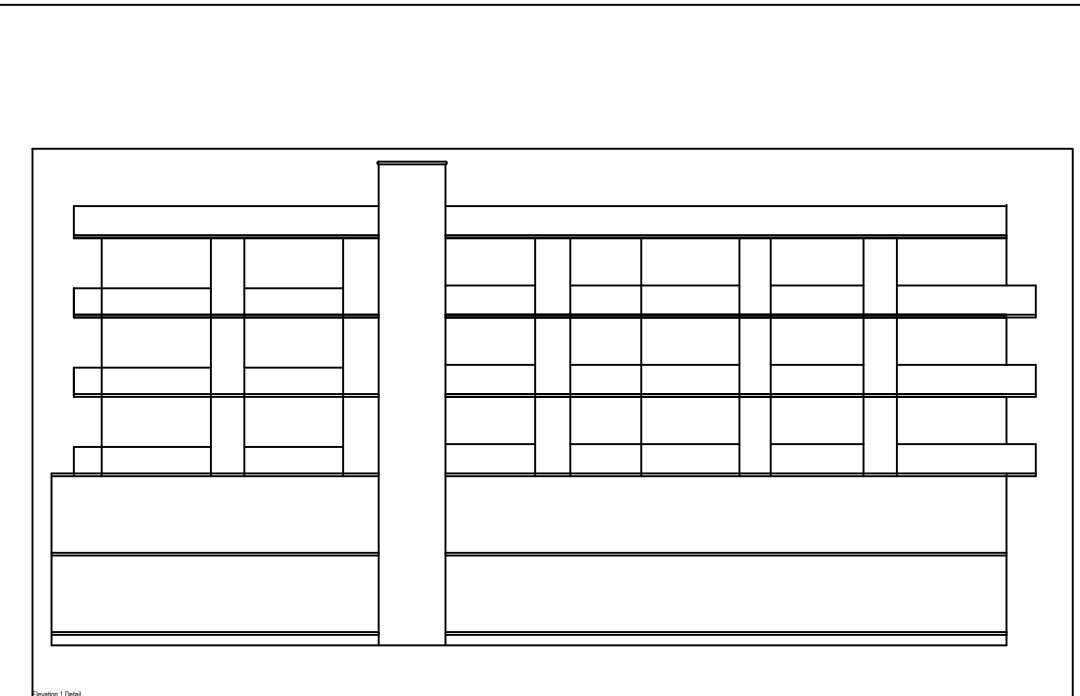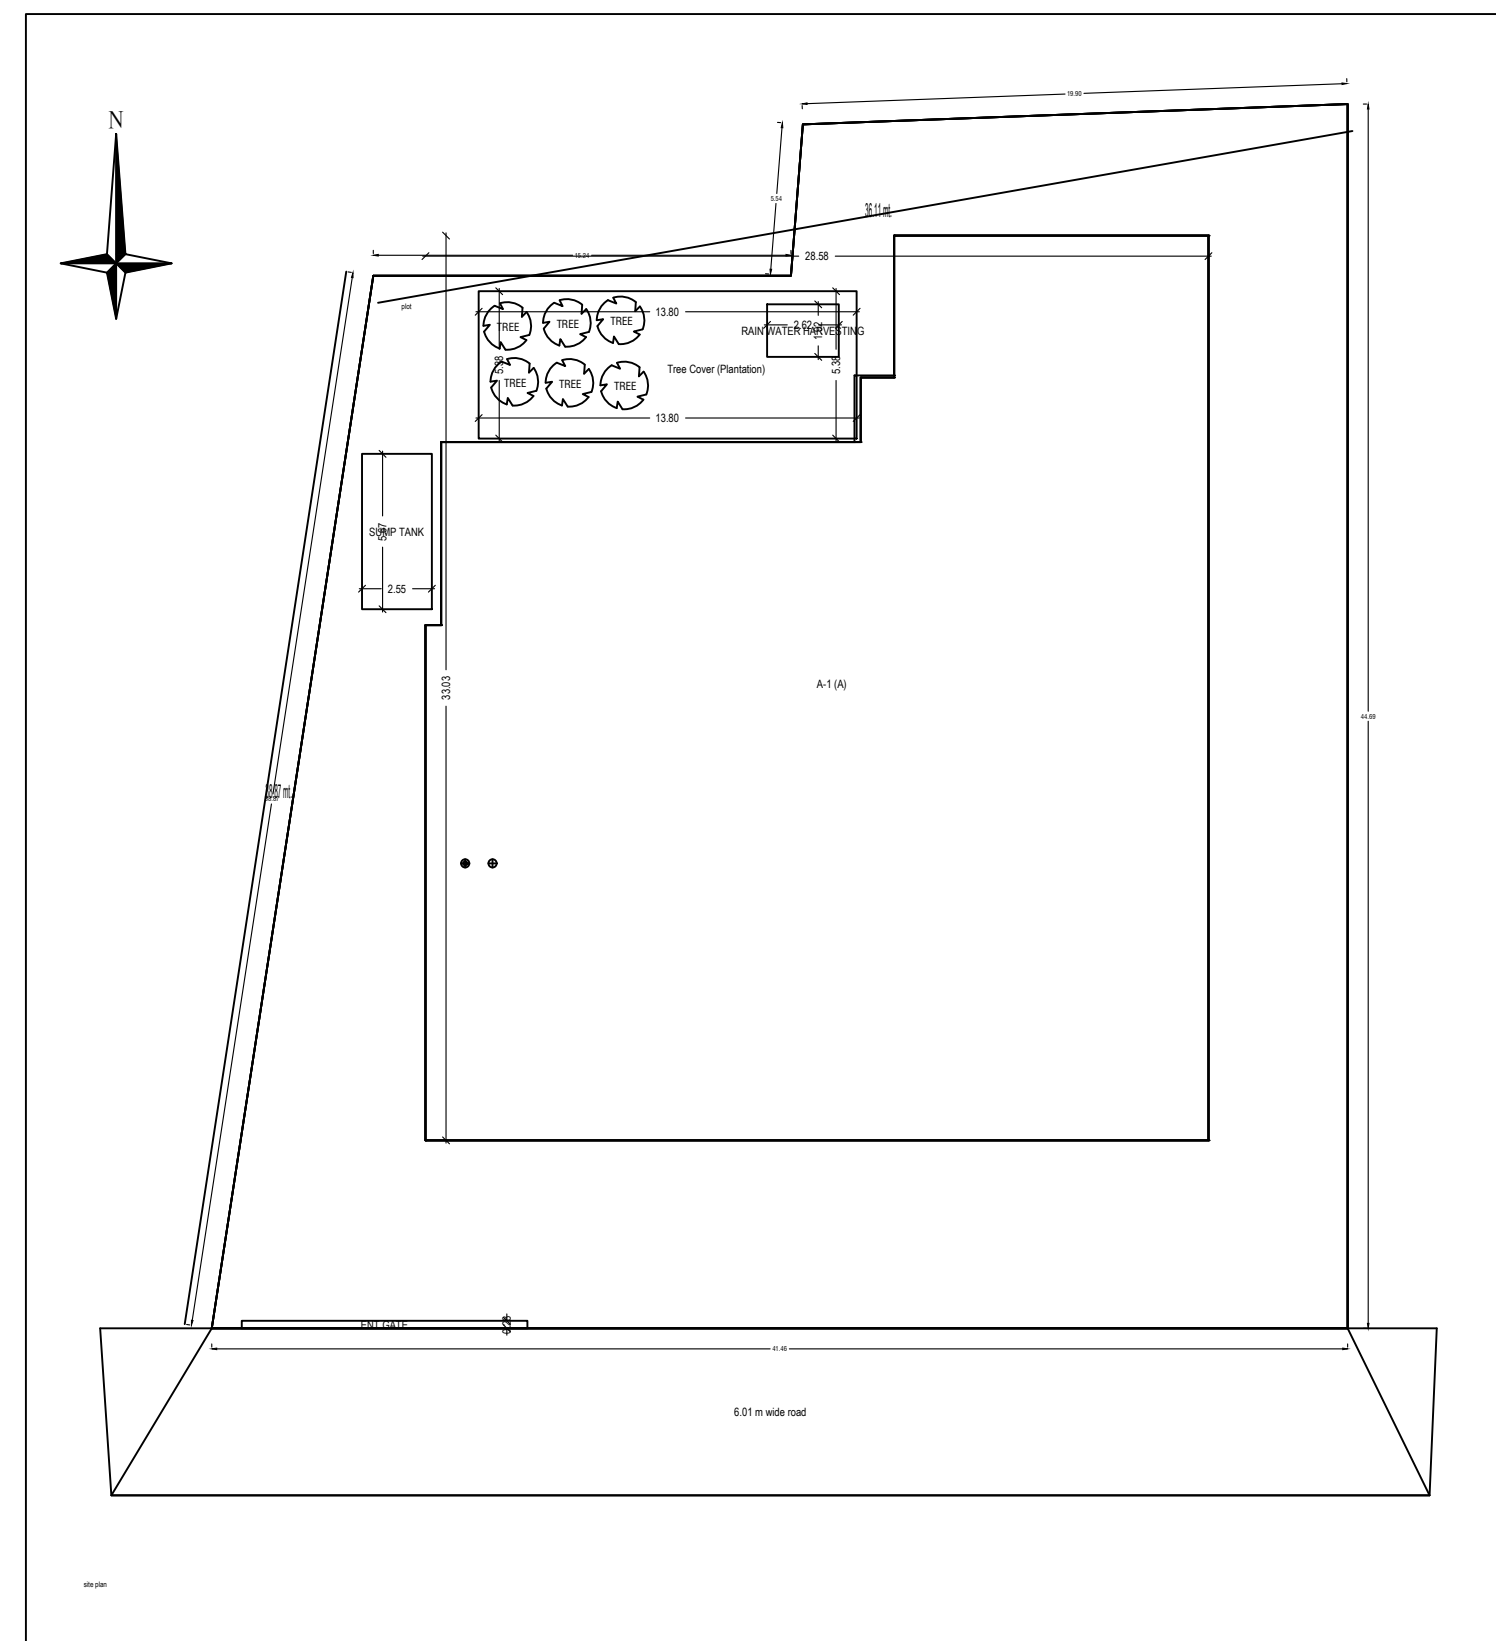

BRIEF SPECIFICATION

FOUNDATION - M.C.C. (1:1.5) Cast-in-situ foundation.
 PLASTER - 12mm M.C.C. (1:1.5) all round on plaster level.
 ROOFING - 120mm P.C. Slab with 20mm M.C.C. (1:1.5).
 SUPER STRUCTURE - First class brick work in cement mortar (1:4).
 SLAB BEAM & LINTLS - All cast in-situ with 1:1.5 M.C.C. (1:1.5).
 WOOD WORK - All door & window frames of solid wood.
 PLASTERING - 12mm cement plaster (1:4) both side.




