

Seller:- Sri Rampadarath Ray, s/o Late Nageswar Ray,  
R/O- N.B Swiding Dhansar, P.S. Dhansar, Dist-Dhanbad



Purchaser:- Sri Pralay Kumar Chourasia, s/o Late  
Jugeshwar Prasad Chourasia, R/O- Jogta,  
P.S- Jogta, Dist- Dhanbad.

Schedule:- Mouza- Pandarpala No. 4, P.S- Bank More  
Under New Khata No. 601, New Plot No. 246,  
Old Khata No. 49, Old Plot No. 221, 222, 223  
Area 4 (Four) Katha or to say 6.60 Decimal  
of Land. Shown in Colour Red.

Boundary:- North- Imperial Tower  
South- Vacant Land of Sadanand Prasad.  
East- Road.  
West- Road.

Scale: 1" = 330' 0"

New Map

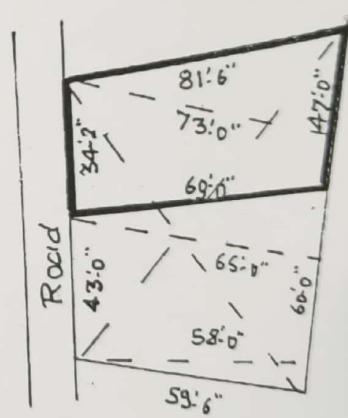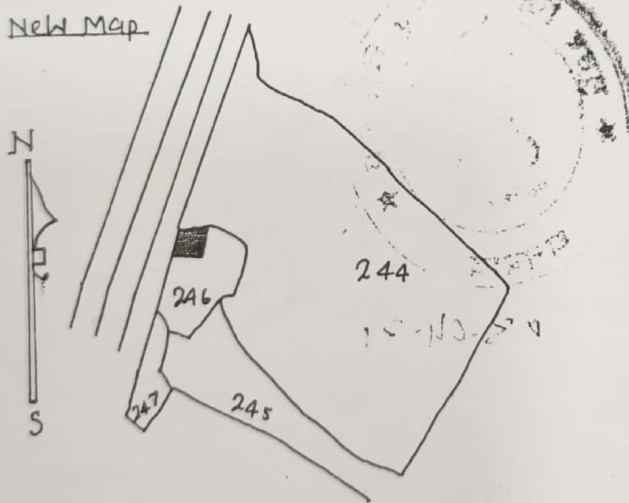

राम पदारथ राय

03/04/2021

पुलकेश्वर चौरसिया

03/04/2021

Drawn by  
@