
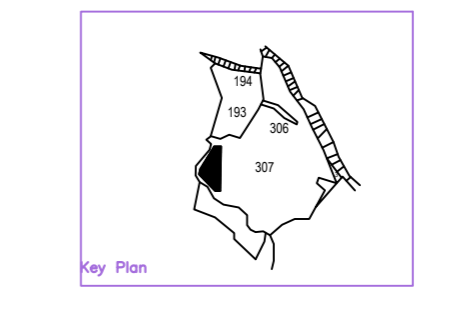
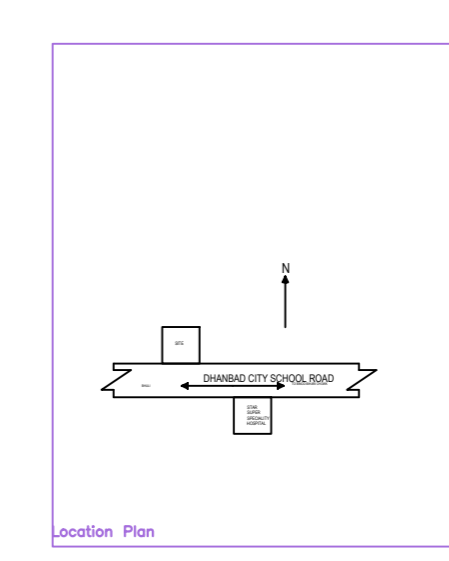
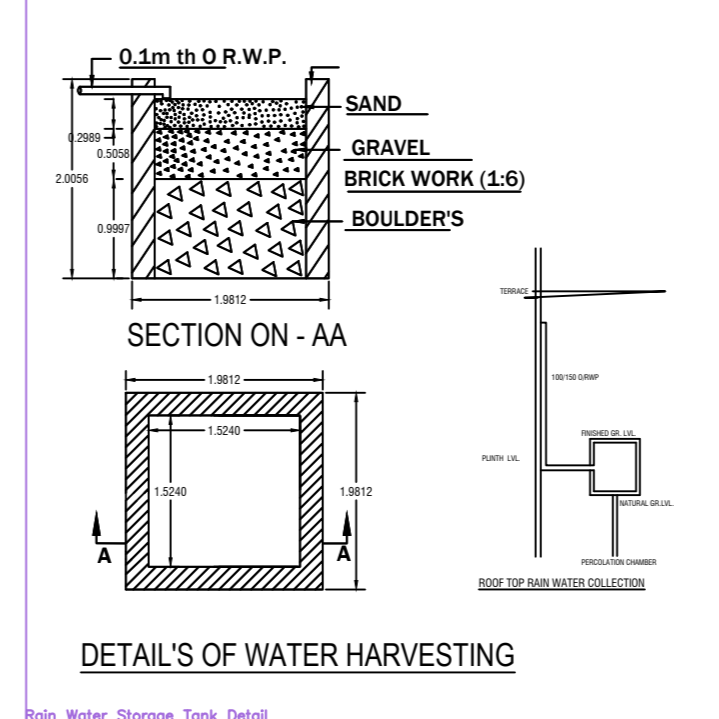
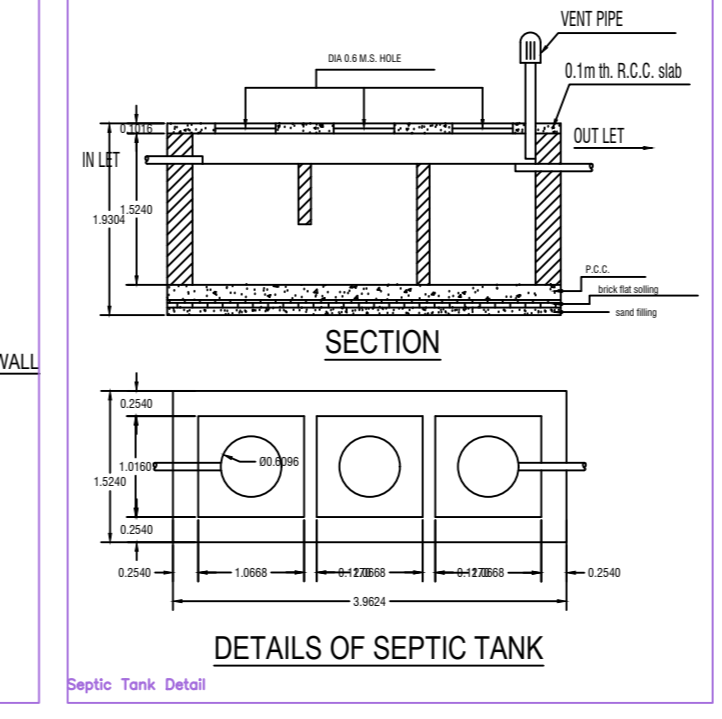


Project Title :SKYLINE INFRA







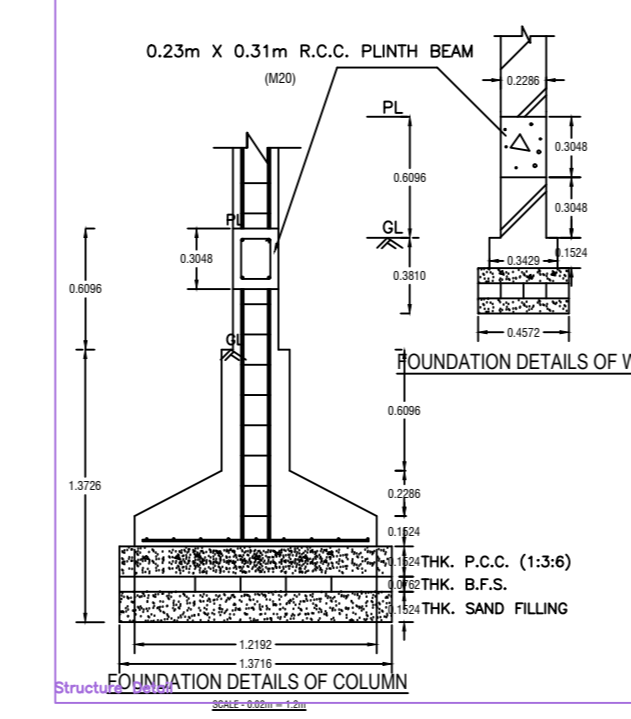


BRIEF SPECIFICATION

FOUNDATION - R.C.C. (1:1.5:3) Column footing foundation.
PLINTH - > 12"th R.C.C. (1:1.5:3) all round on plinth level.
FLOORING - > 1.5"th Marble flooring over 3"th P.C.C. (1:3:6).
SUPER STRUCTURE - First class brick work in cement mortar (1:4:8).
SLAB BEAM, stairs & LINTEL - All R.C.C. work (1:1.5:3).
WOOD WORK - All door & window frames of sal wood.
PLASTERING - 12mm cement plaster (1:4:8) both side.

SCHEDULE

D1 - 1.07 x 2.13	W - 0.9 x 1.22
D2 - 0.9 x 2.13	W1 - 1.22 x 1.22
D3 - 0.76 x 2.13	W2 - 1.5 x 1.22
CG - 1.22 x 2.13	V - 0.61 x 0.61

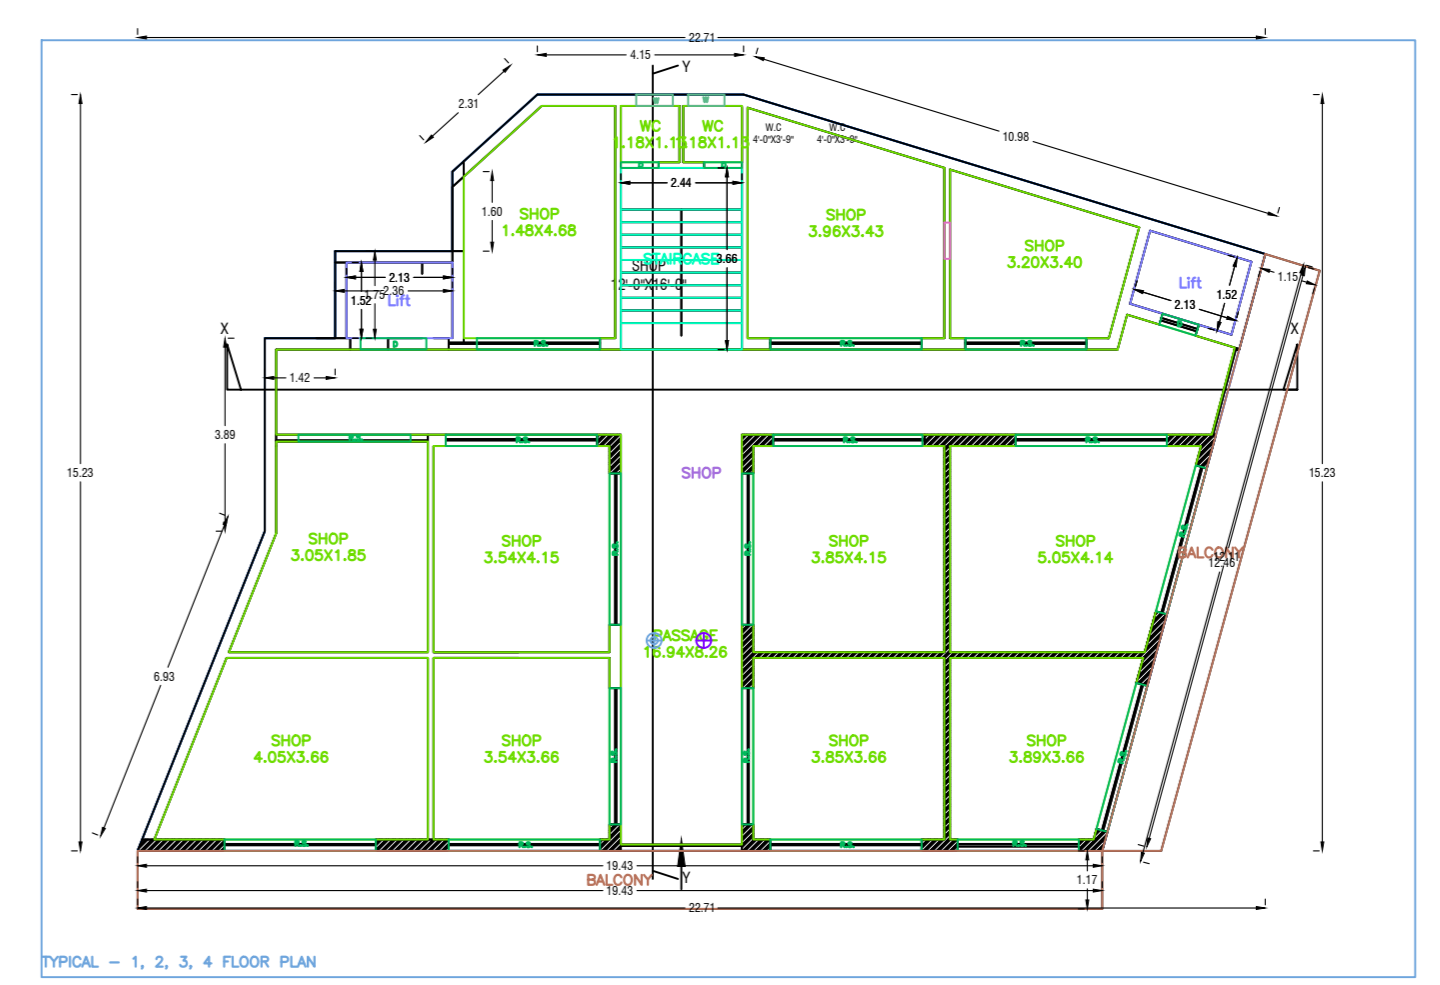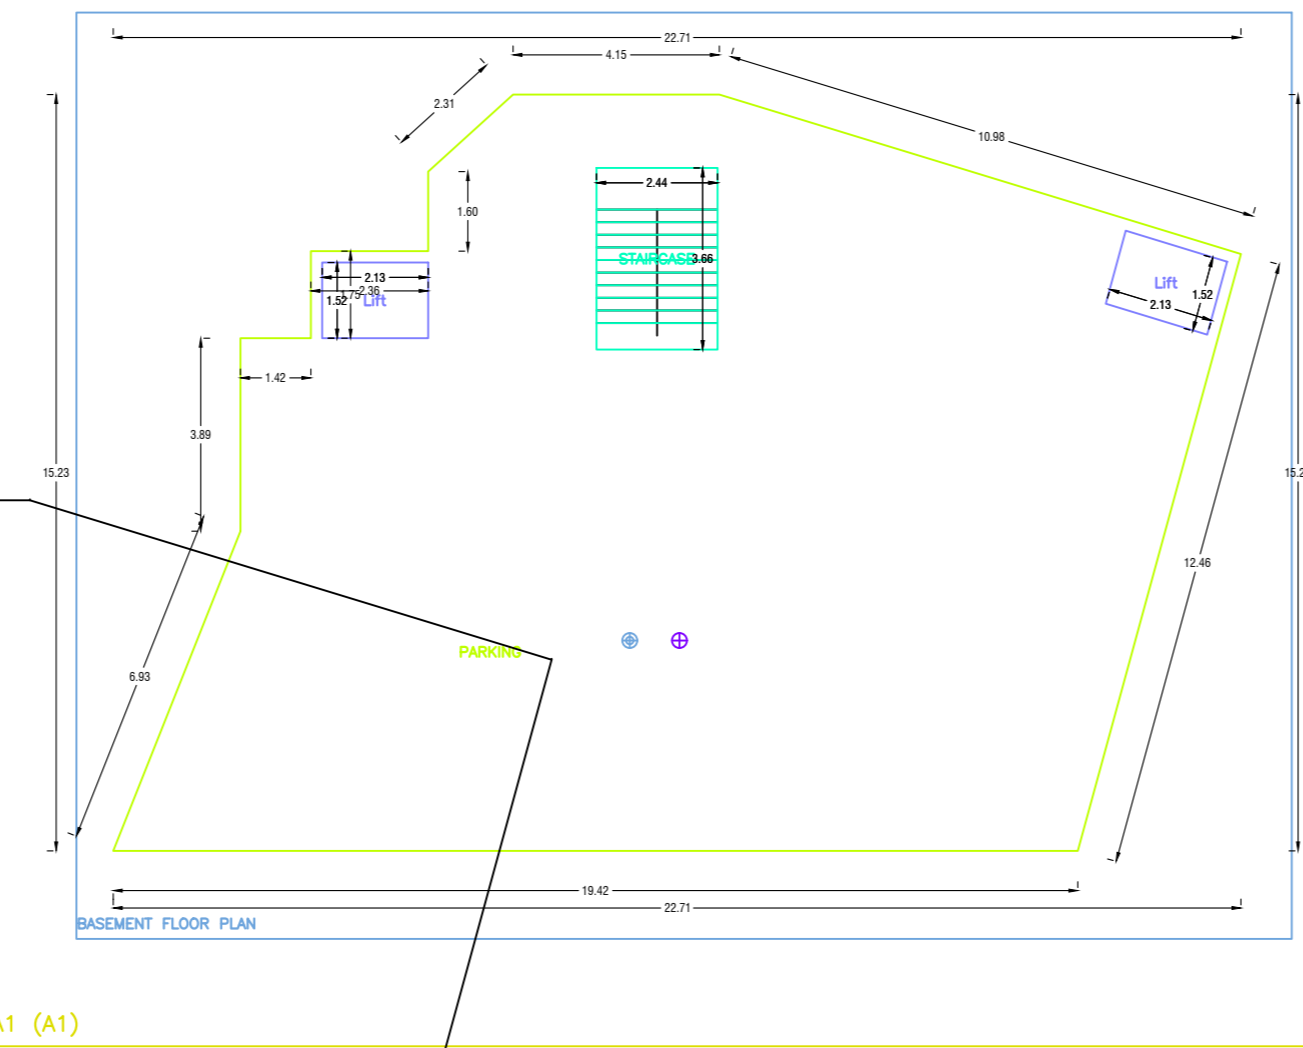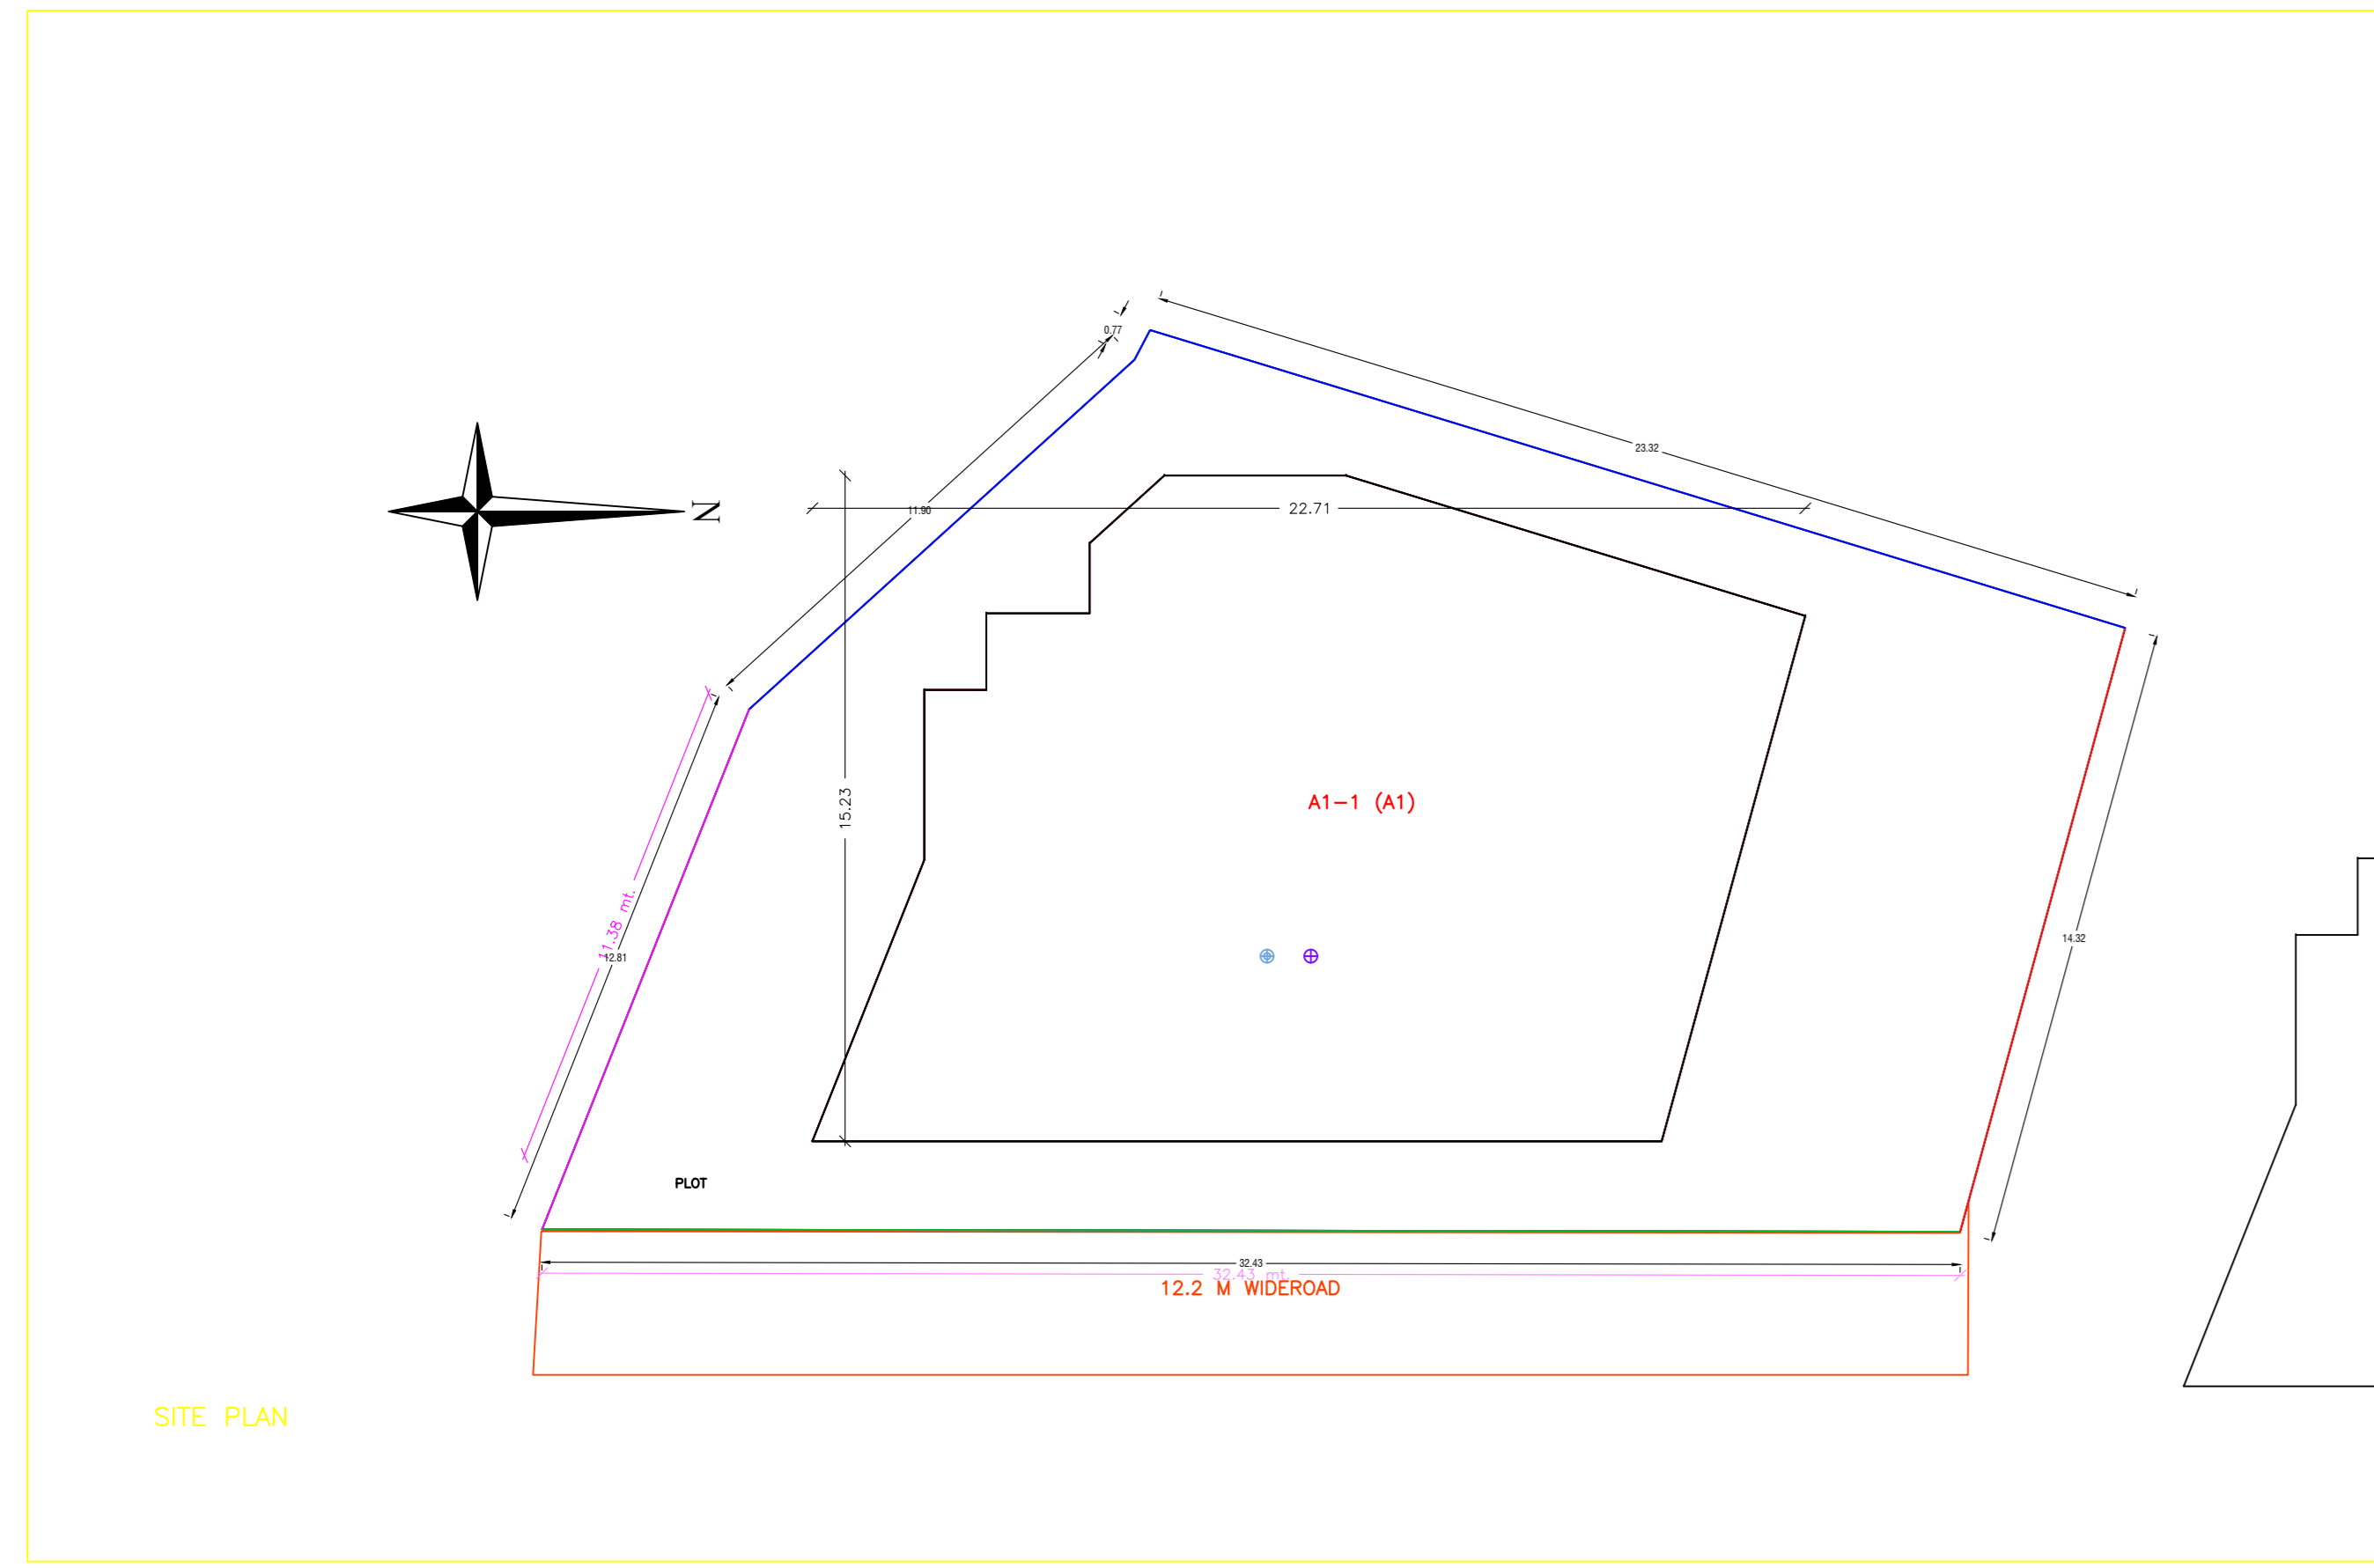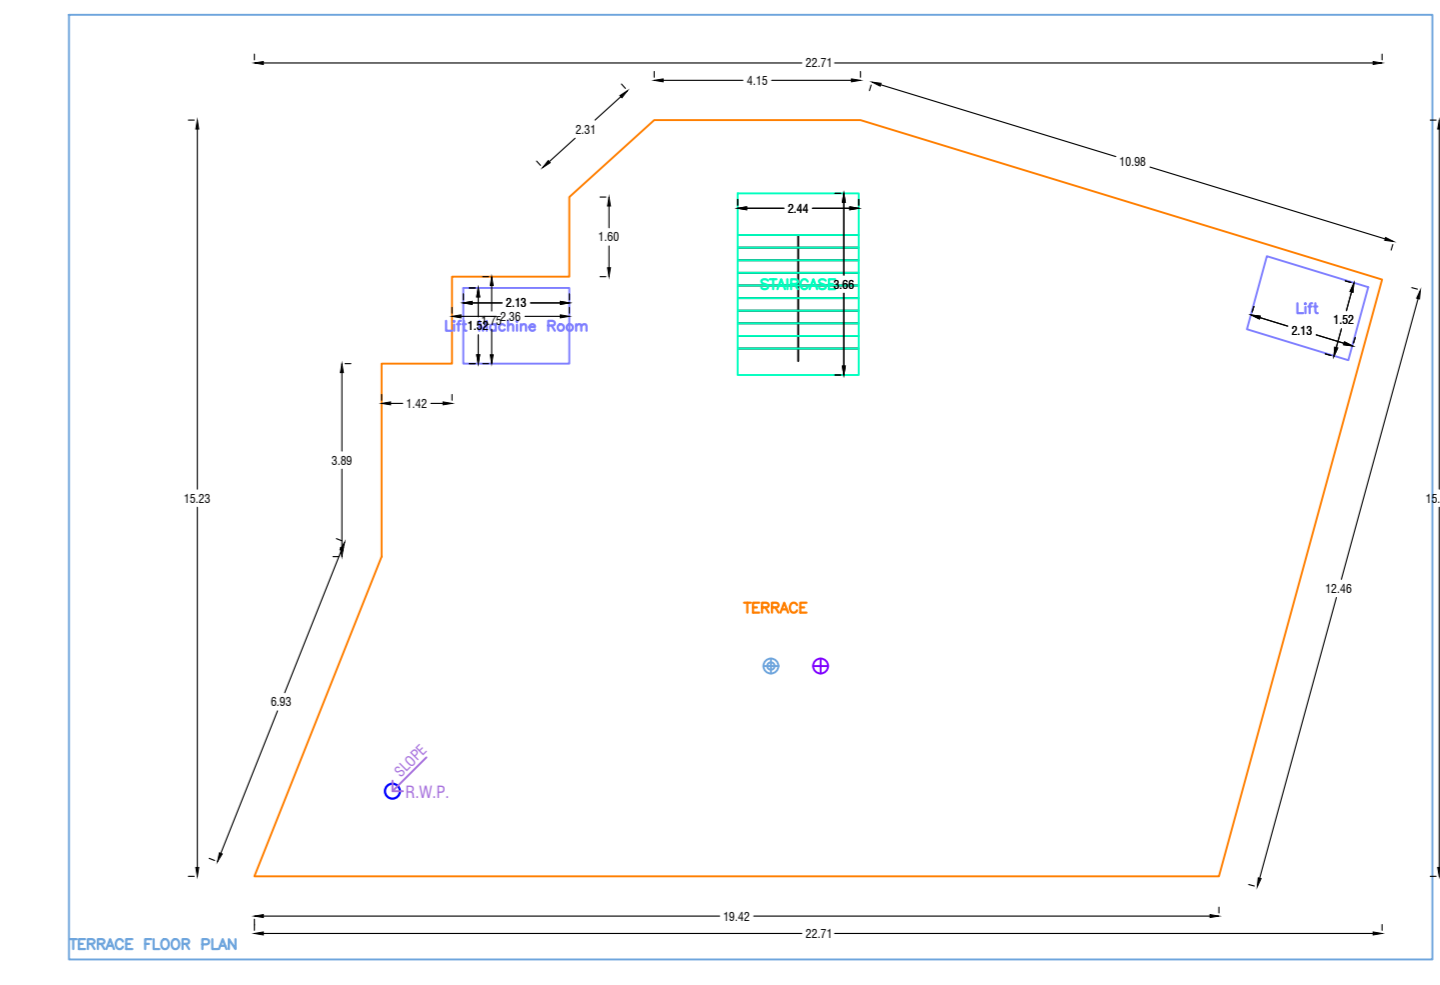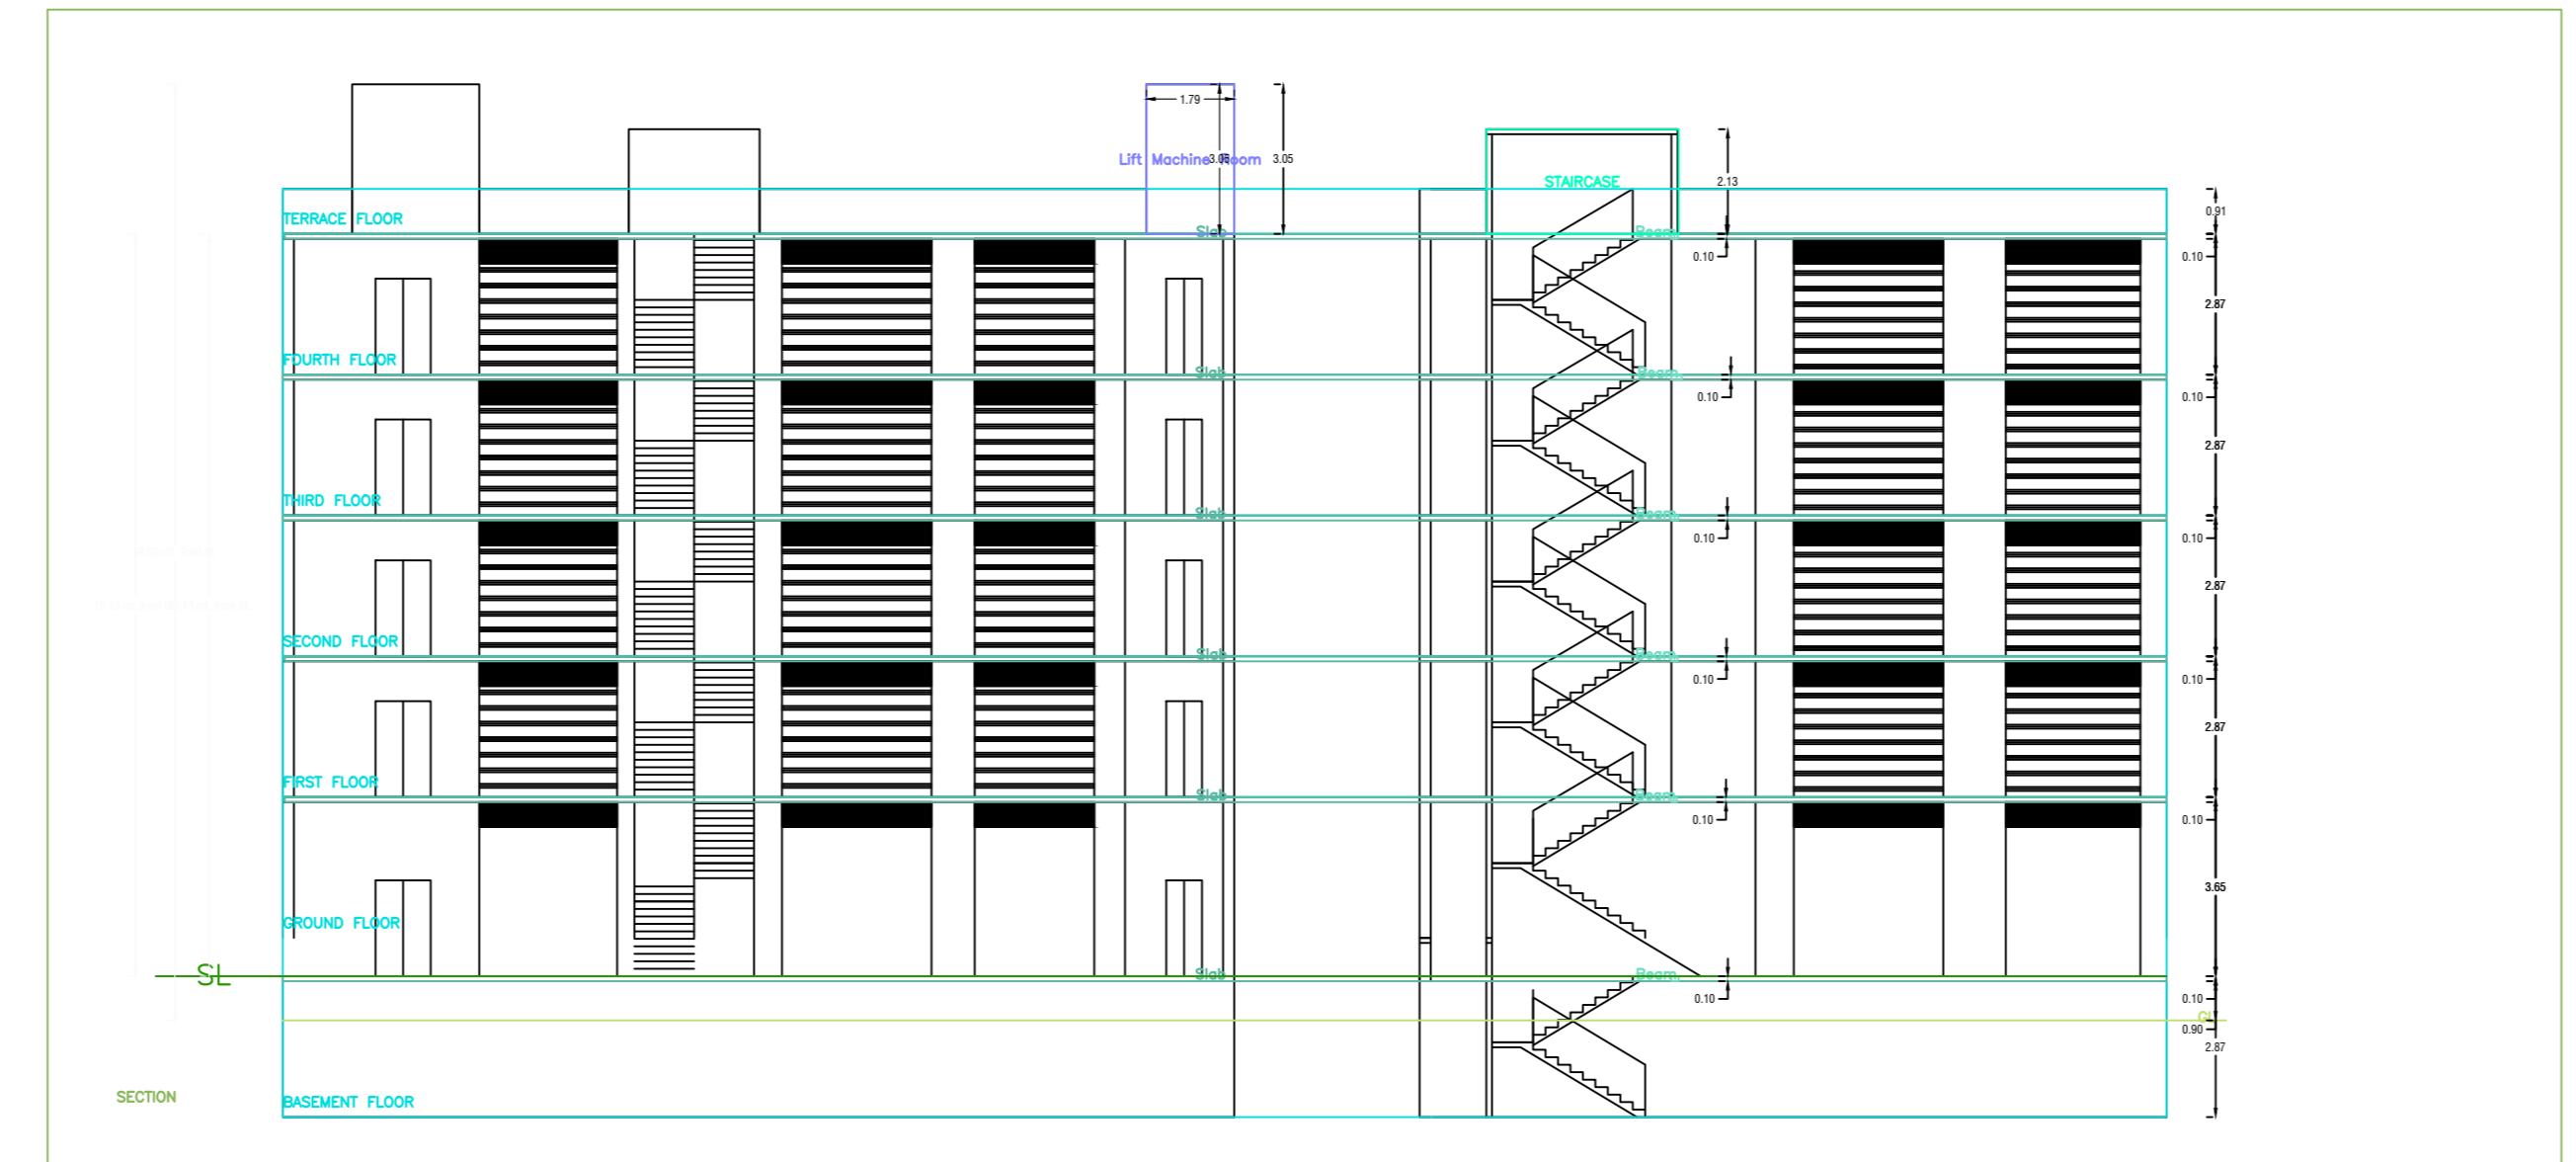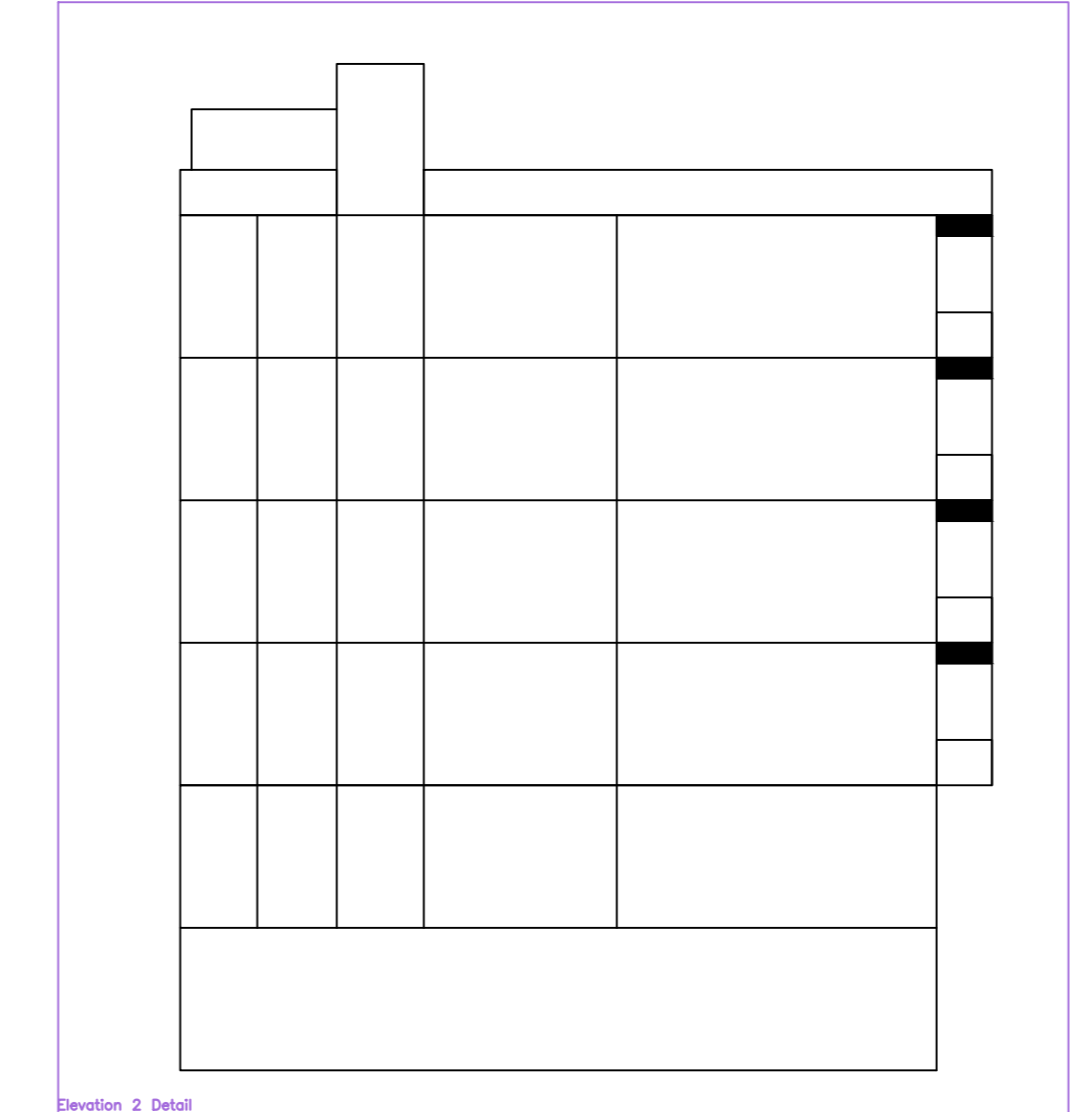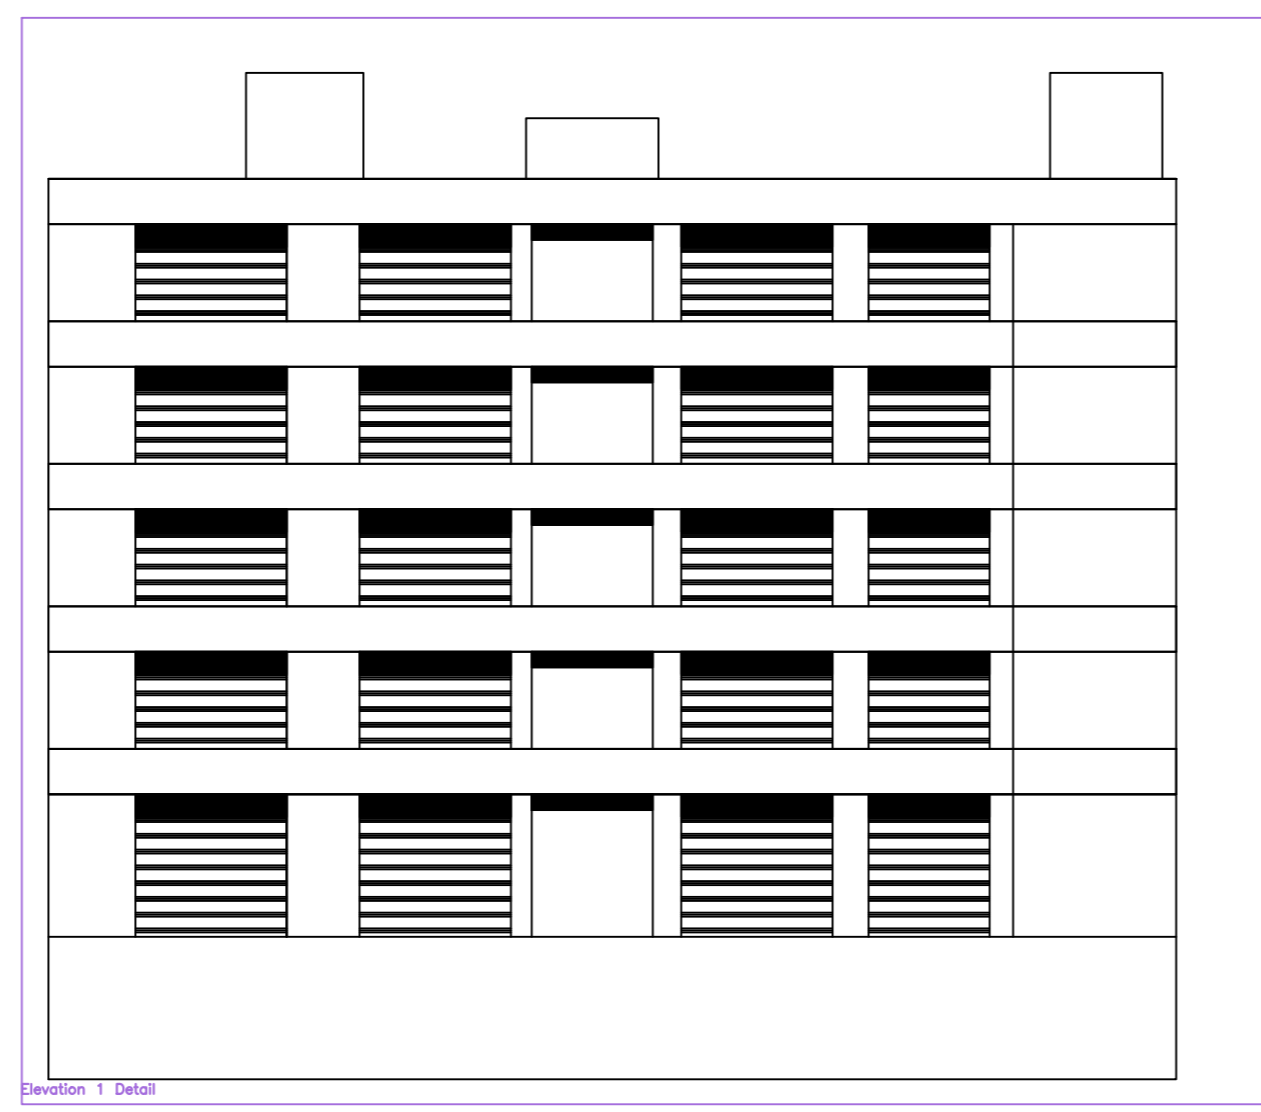

Building A1 (A1)

Floor Name	Floor Slab Area (Sq.M)	Column Area (Sq.M)	Proposed Area (Sq.M)	Net Area (Sq.M)	Floor Area (Sq.M)
Basement	262.77	6.50	0.00	247.34	0.00
Ground	256.27	6.50	0.00	262.77	0.00
First	256.27	6.50	0.00	256.27	0.00
Second	256.27	6.50	0.00	256.27	0.00
Third	256.27	6.50	0.00	256.27	0.00
Total	1027.85	26.00	0.00	1001.85	0.00

SCHEDULE OF JOINERY

ITEM NO.	DESCRIPTION	UNIT	QTY	REMARKS
1	WOODEN DOOR	SQ.M	10	
2	WOODEN WINDOW	SQ.M	20	
















