

S E L L E R - SMT CHARU SINGH W/O LATE JAGESHWAR SINGH R/O BABUDIH, BISHUNPUR P.S. & DIST.- DHANBAD (JHARKHAND)

PURCHASER - SMT USHA GUPTA W/O SRI TRIPURARI PRASAD GUPTA R/O SHASTRI NAGAR ROAD - 6, P.S.- KASIM BAZAR, P.S. & DIST.-MUNGER.

SCHEDULE - MOUZA:-BISHUNPUR, MOUZA NO.- 05, NEW KHATA NO.-307 OLD, KHATA NO.- 29, NEW PLOT NO.-859, OLD PLOT NO.-458, AREA-2.5 KAHTA OF LAND

BOUNDARY-


NORTH- PART OF THIS PLOT

SOUTH- PART OF THIS PLOT

EAST - 18'-0" WIDE ROAD

WEST - PART OF THIS PLOT

SHOWN IN **RED** COLOUR BUTTED AND BOUND AREA

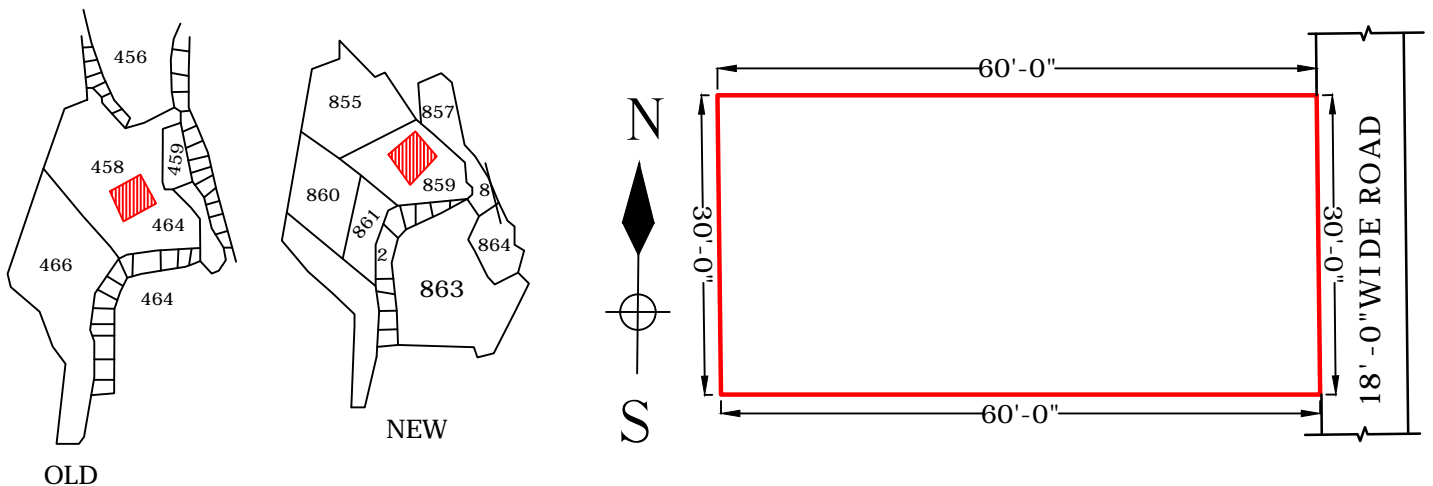

KEY PLAN
NOT TO SCALE