
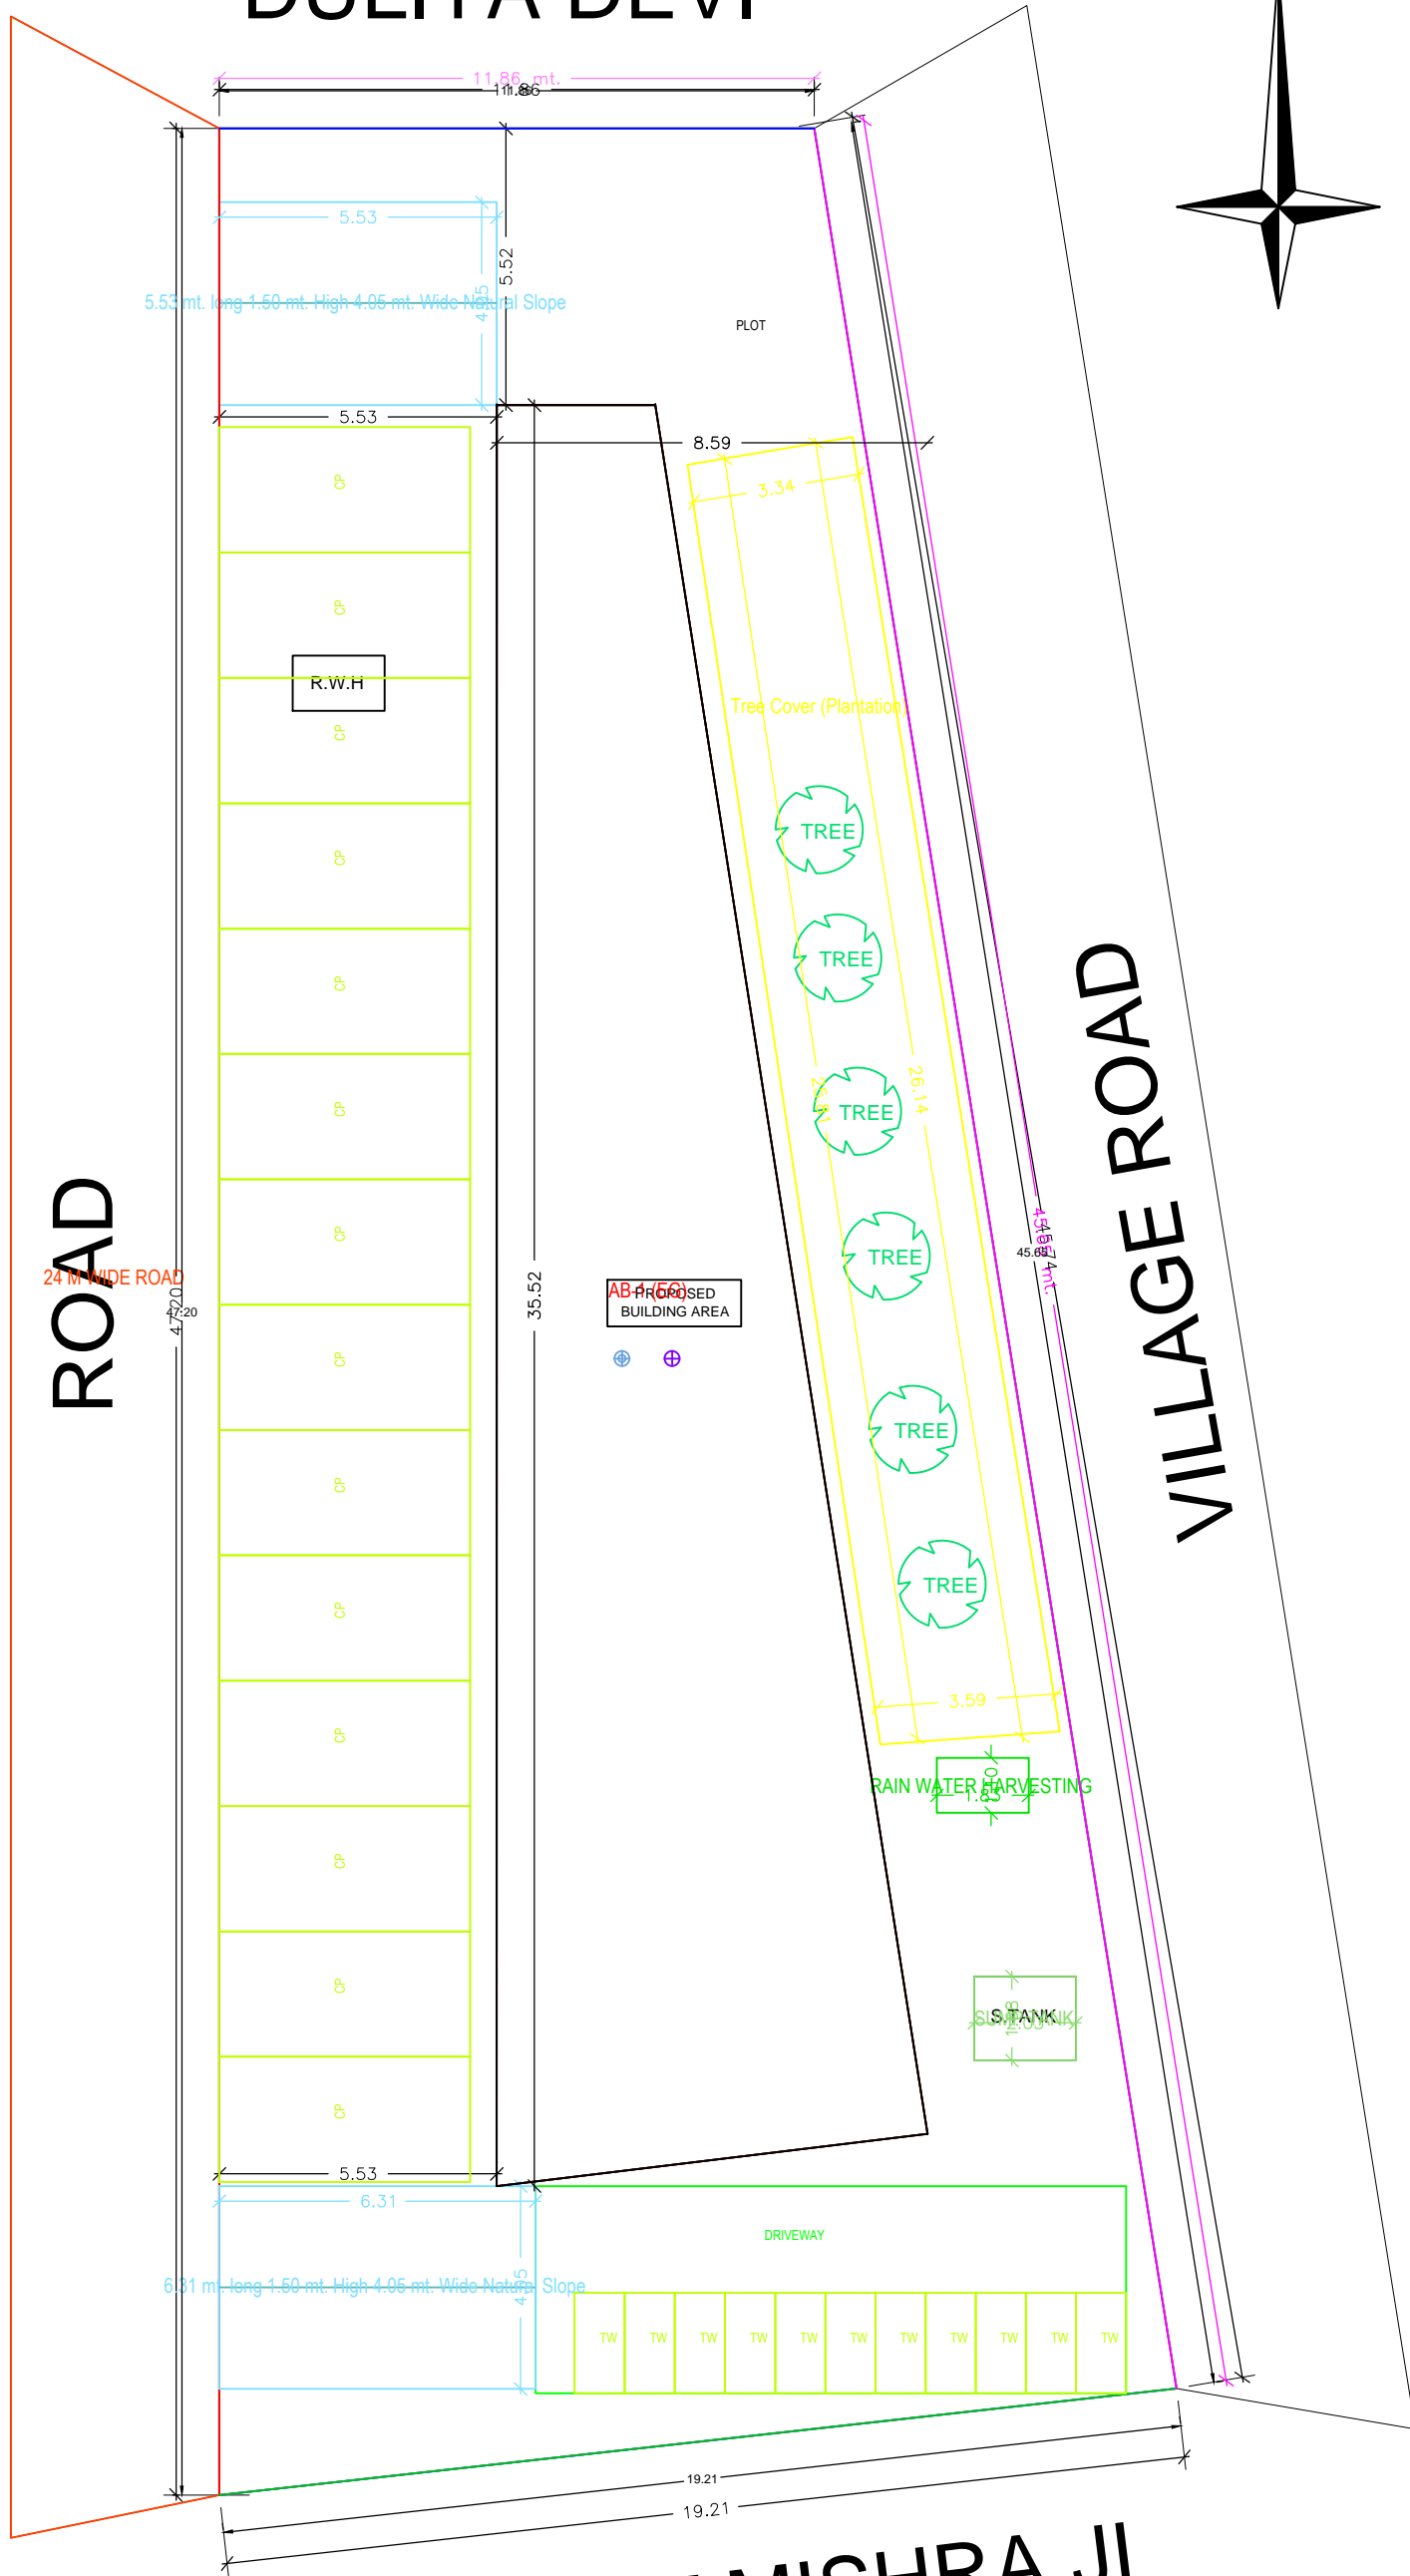


# DULIYA DEVI

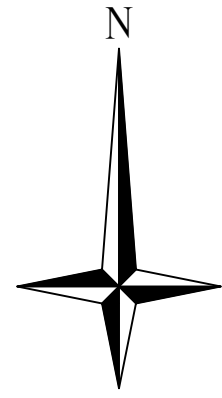

# LAND OF MISHRA JI SITE PLAN