


PART OF THIS PLOT

N

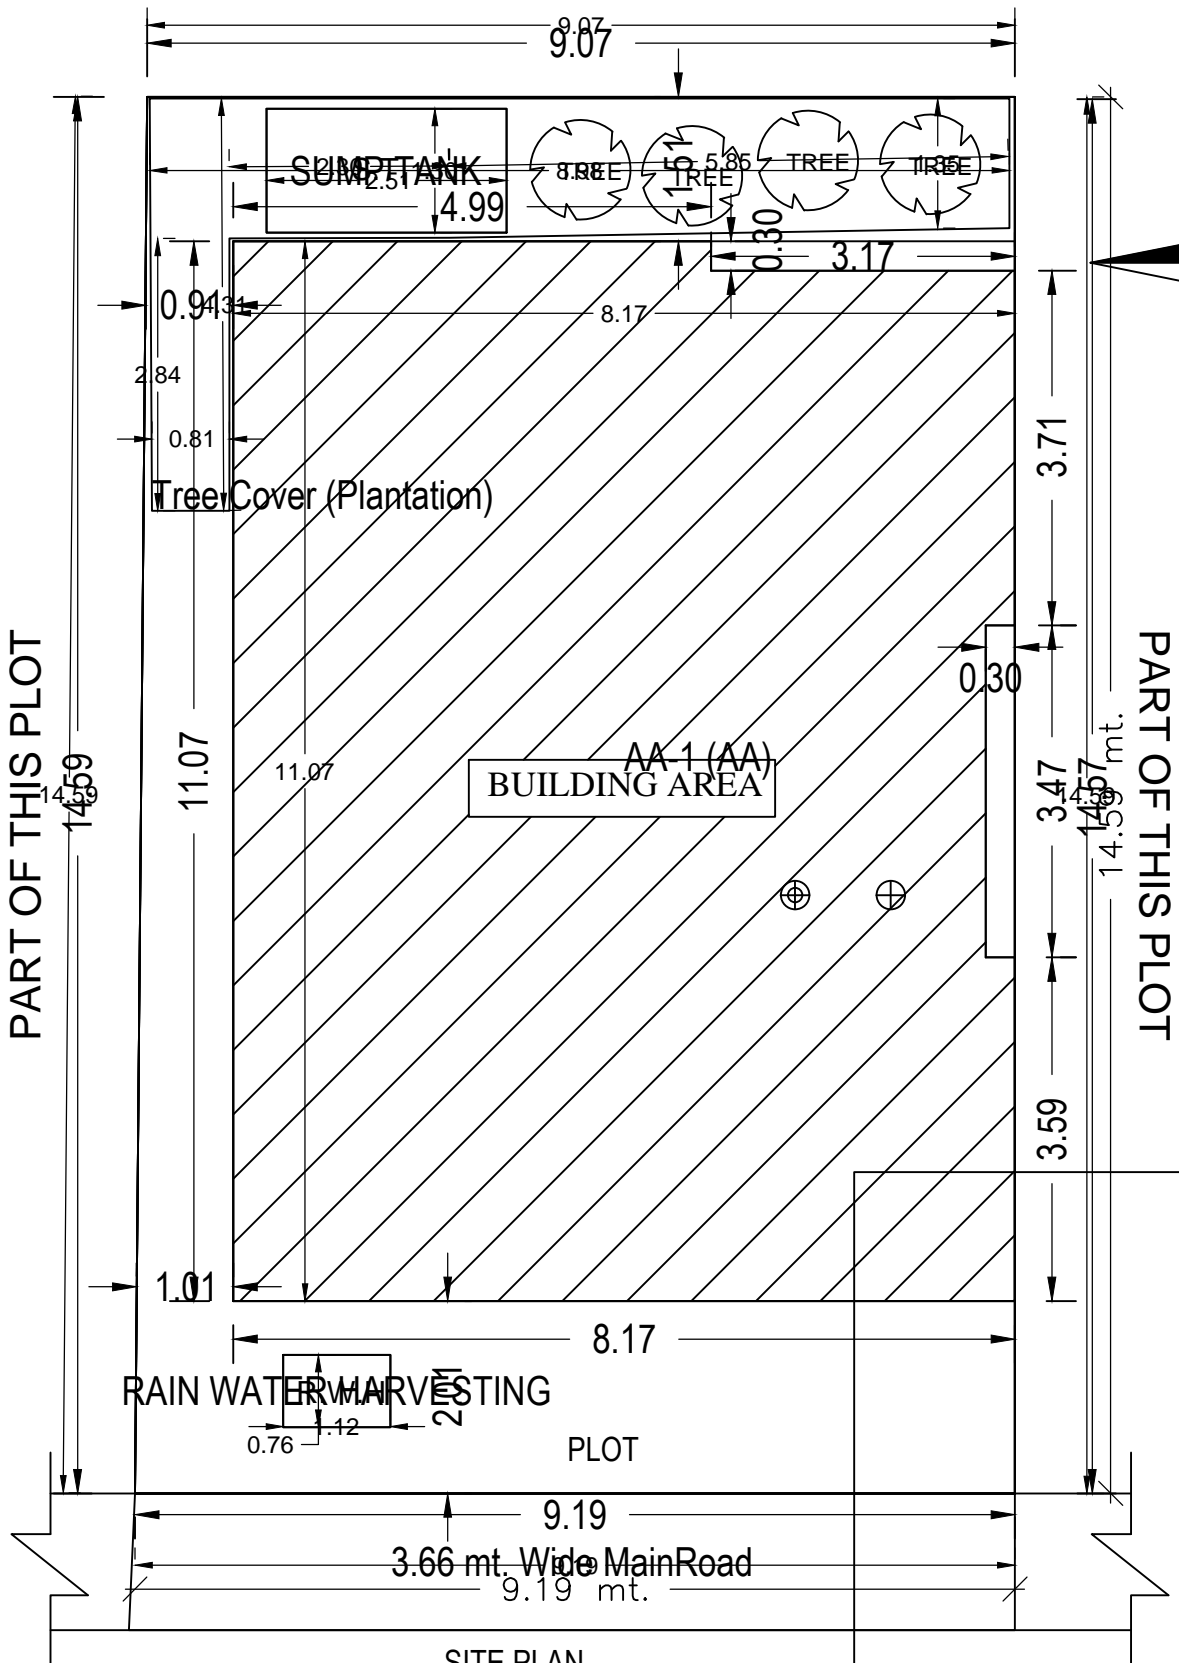

SITE PLAN  
**SITE PLAN**