












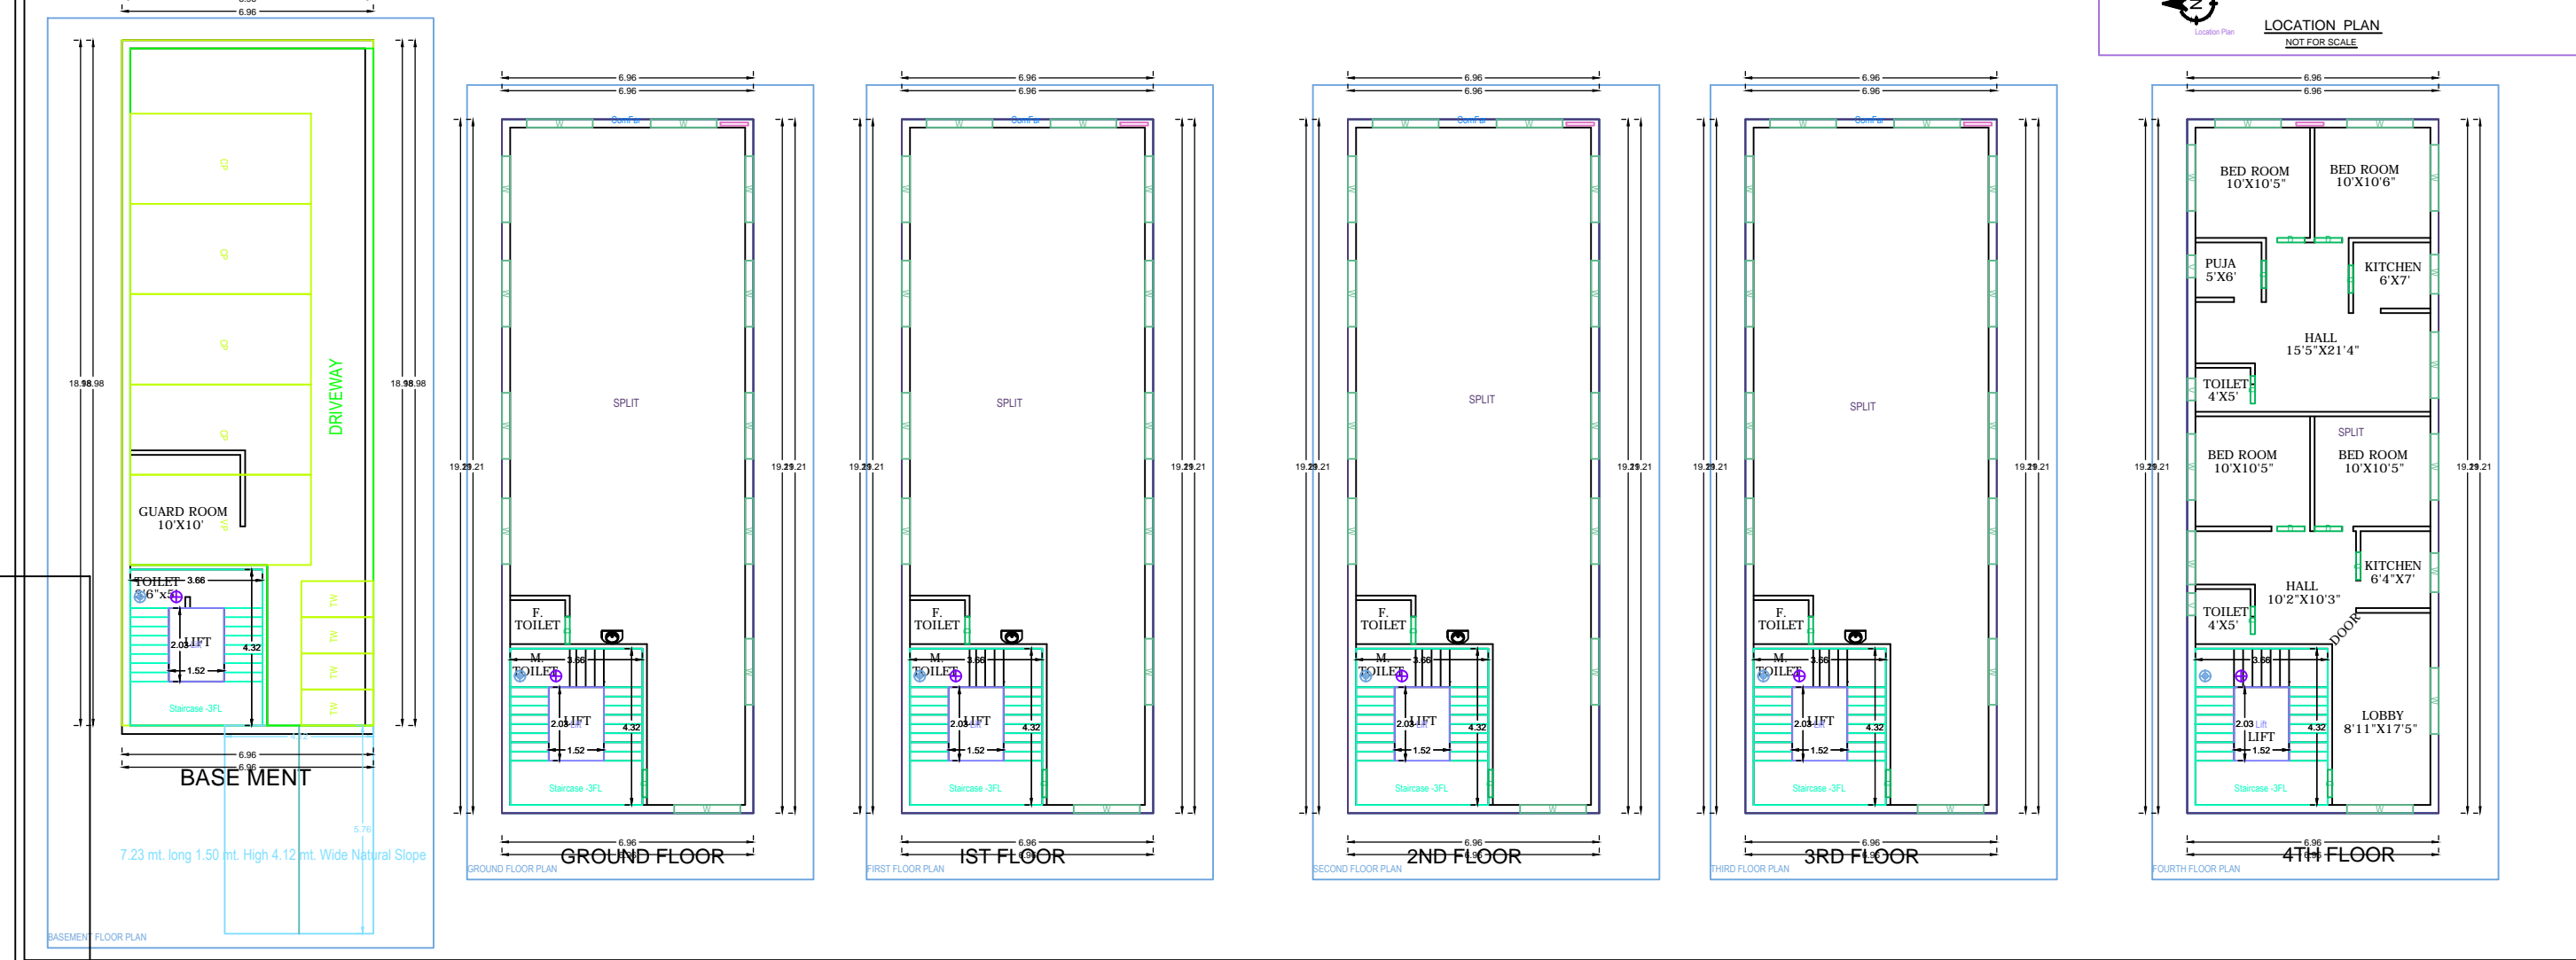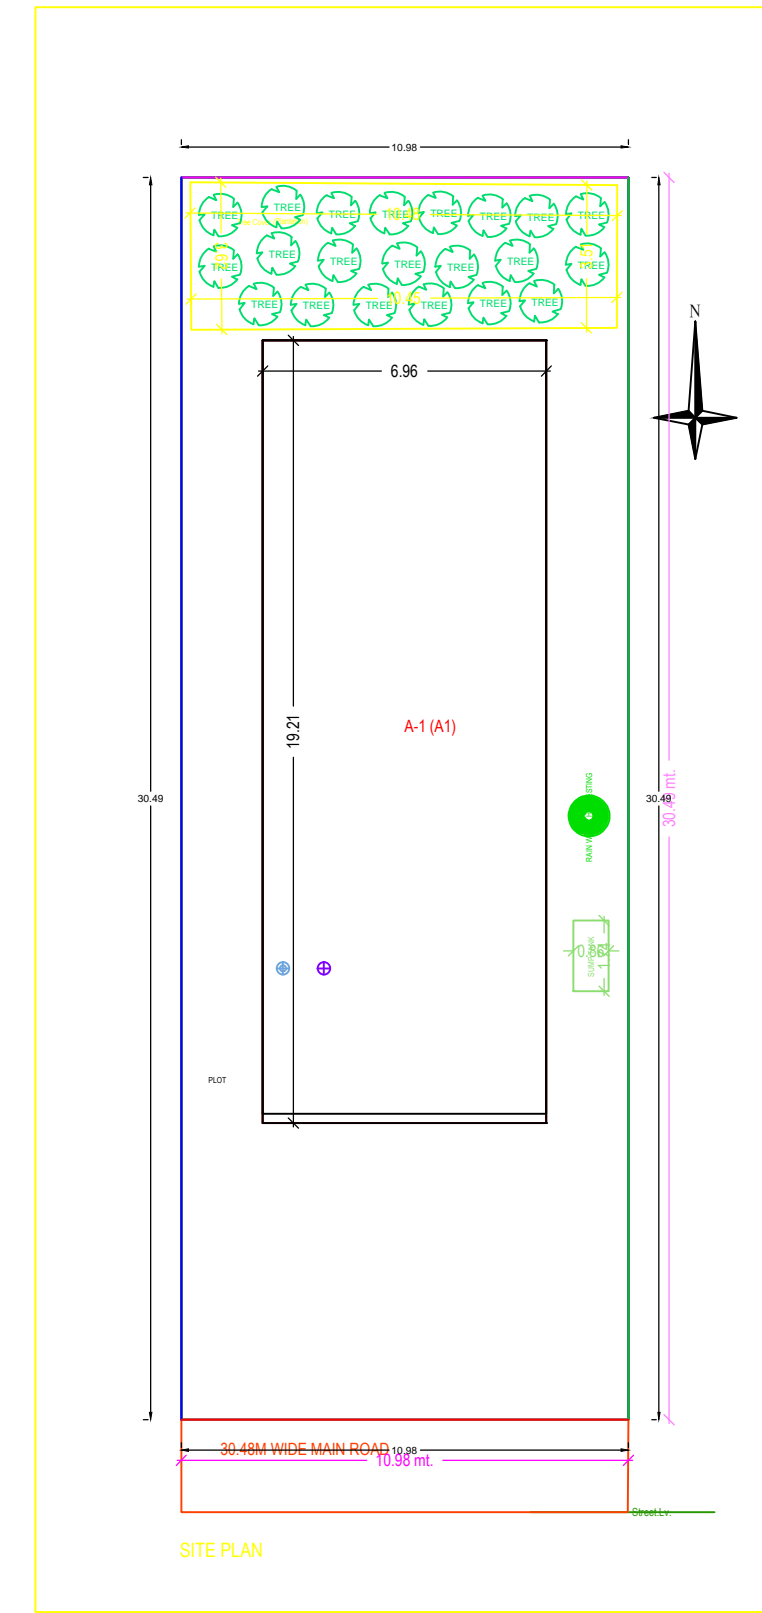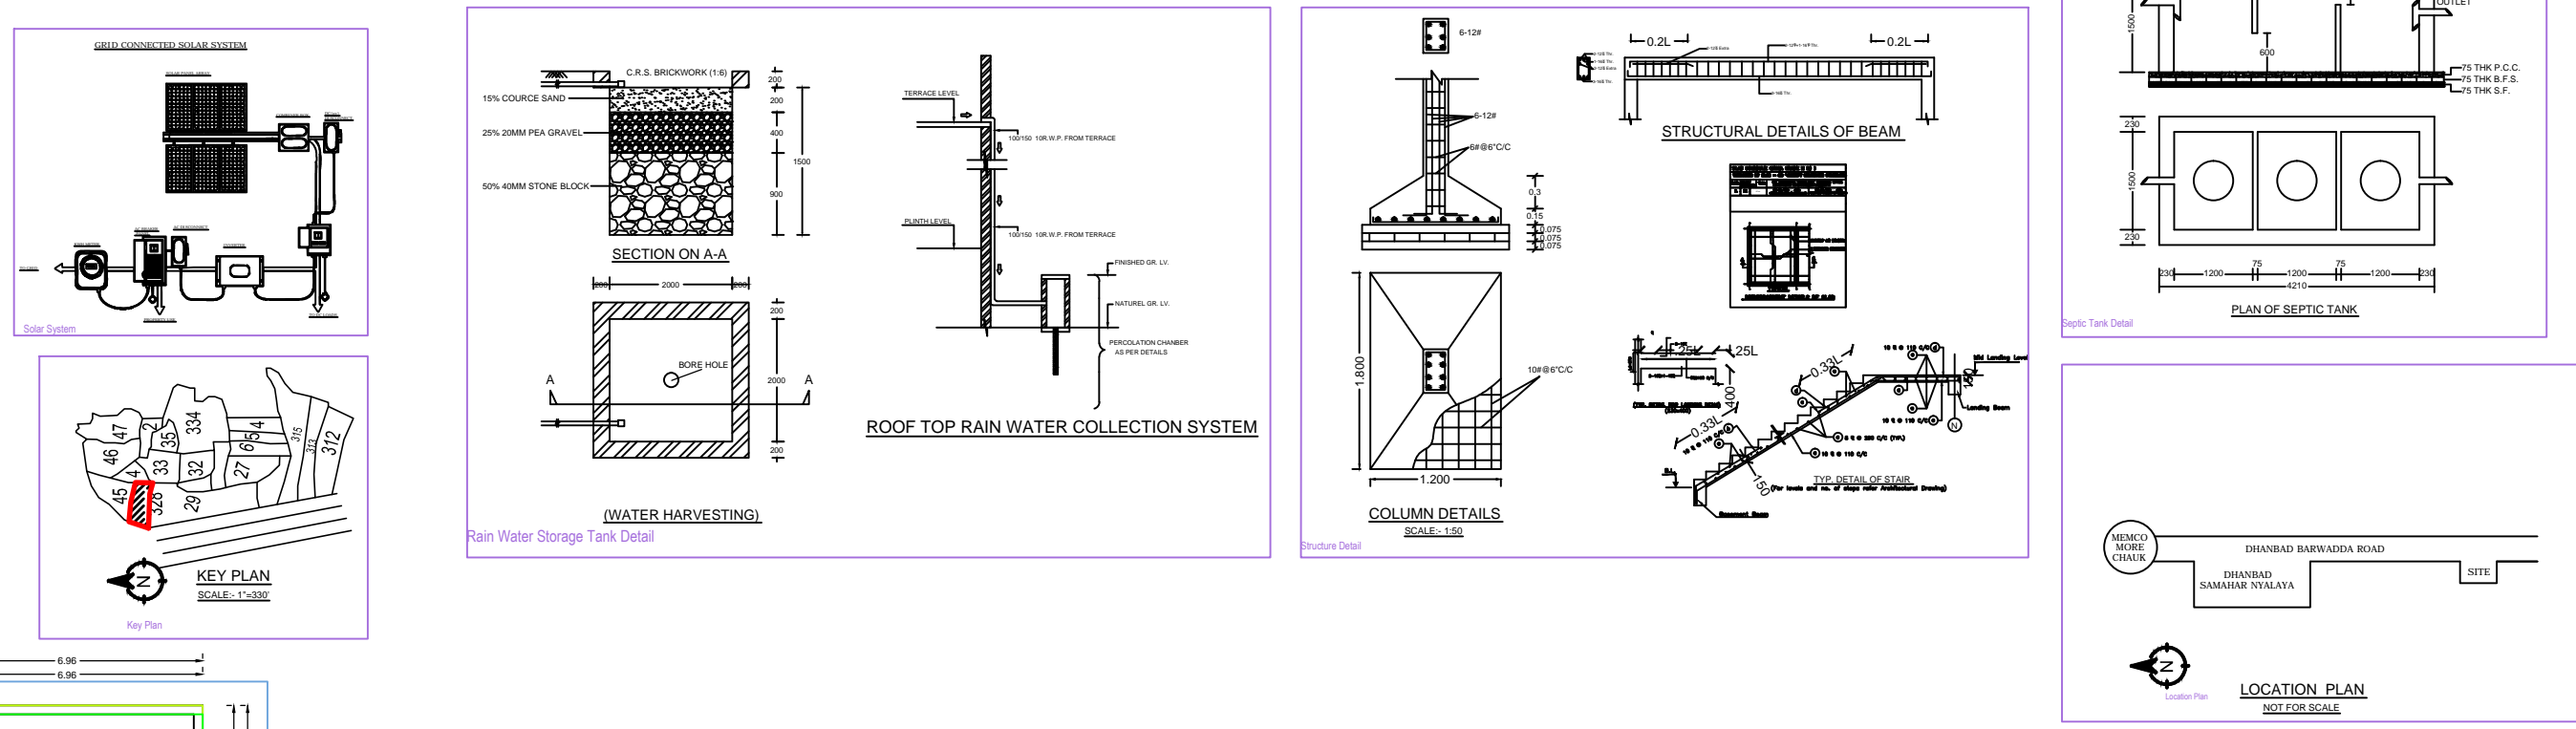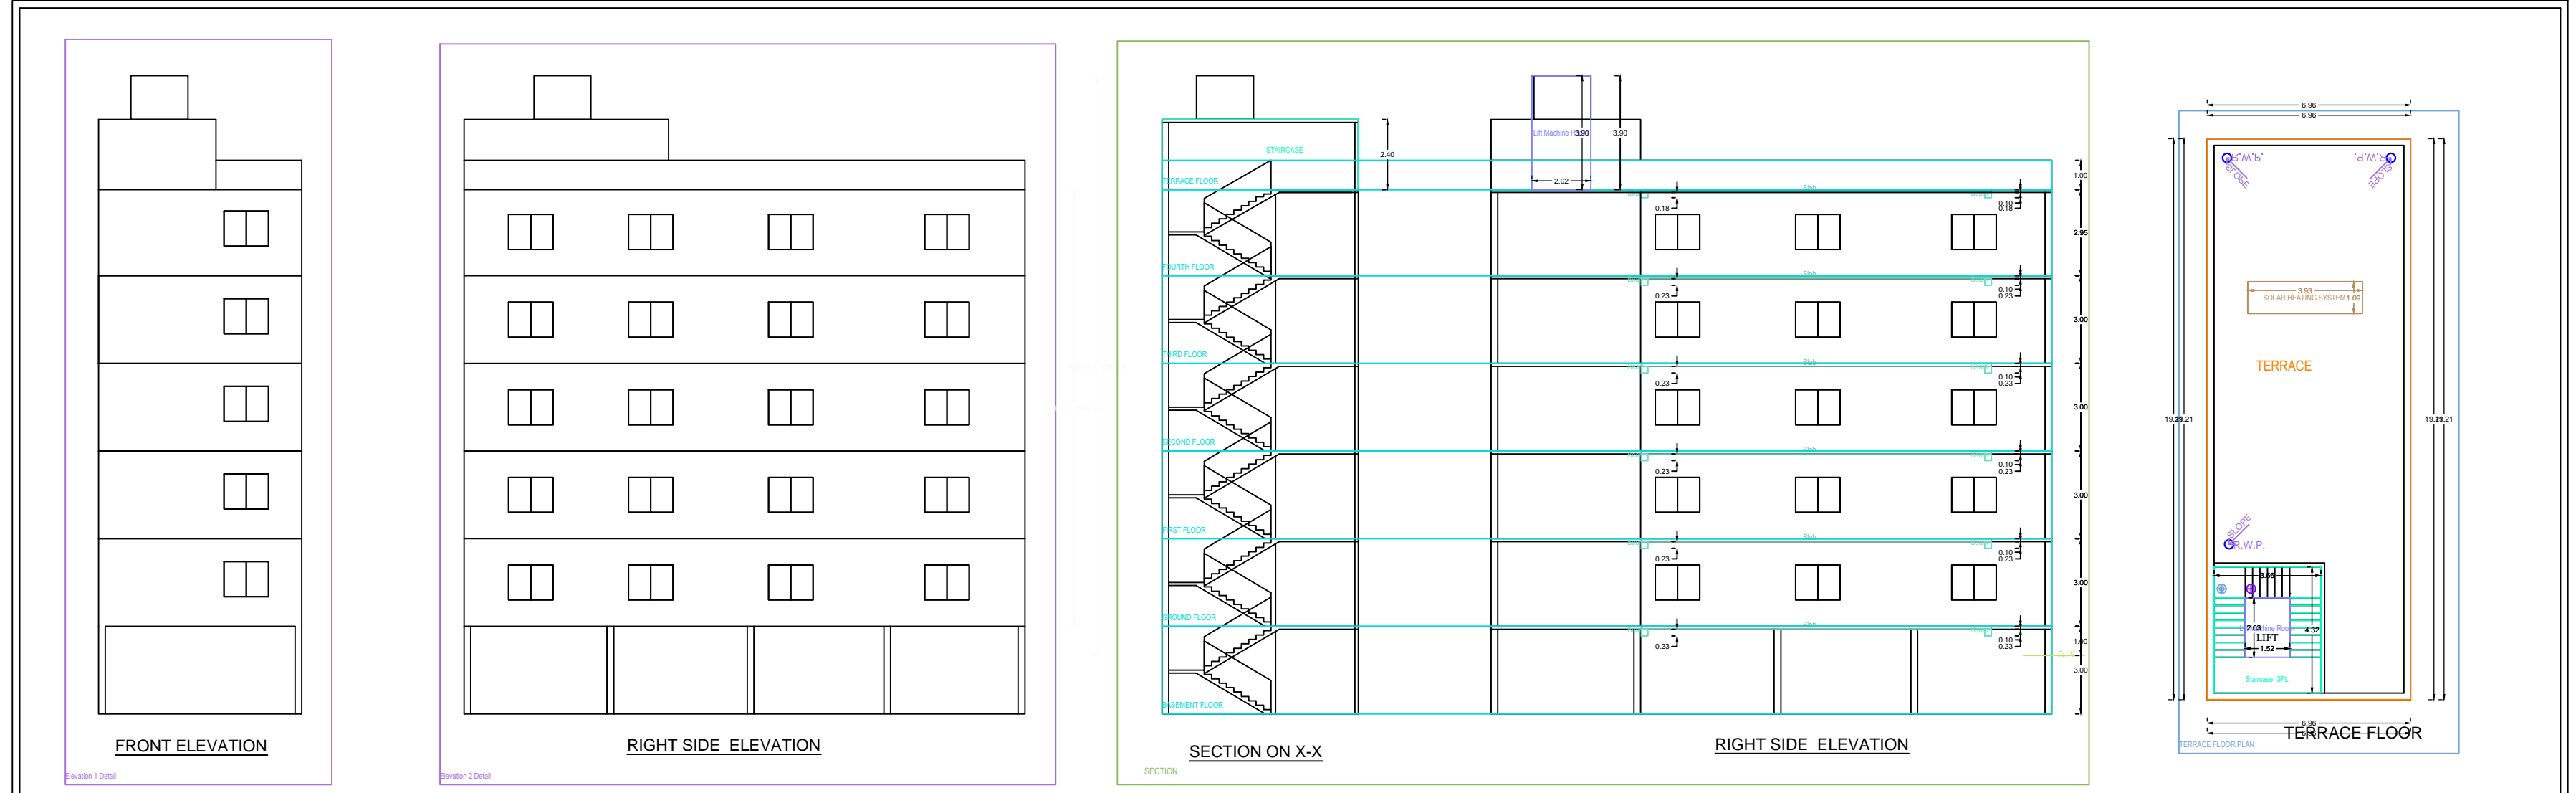

BRIEF SPECIFICATION

STRUCTURE: Composite Reinforced R.C.C. frame structure.

FOUNDATION: R.C.C. 1:1.5:5.5 M20 Grade Cast-in-Place Foundation.

CONCRETE WORK: 1:1.5:5.5 M20 Grade Cast-in-Place Concrete.

SUPERSTRUCTURE: R.C.C. frame structure.

ROOFING: 1:2:4 Mortar with 100mm thick concrete slab.

DOOR: 12mm thick, water resistant flush door.

WALL FINISHING: 1:1:6 Mortar with 10mm thick plaster.

WATER SUPPLY: All works as per IS Specification & fittings of IS mark only.

WASTE DISPOSAL: All works as per IS Specification & fittings of IS mark only.

NOTE: All above work should be done as per IS Specification and items used of IS Mark only.

SCALE :- 1:- 100 SHEET :- 1 OF 1






