

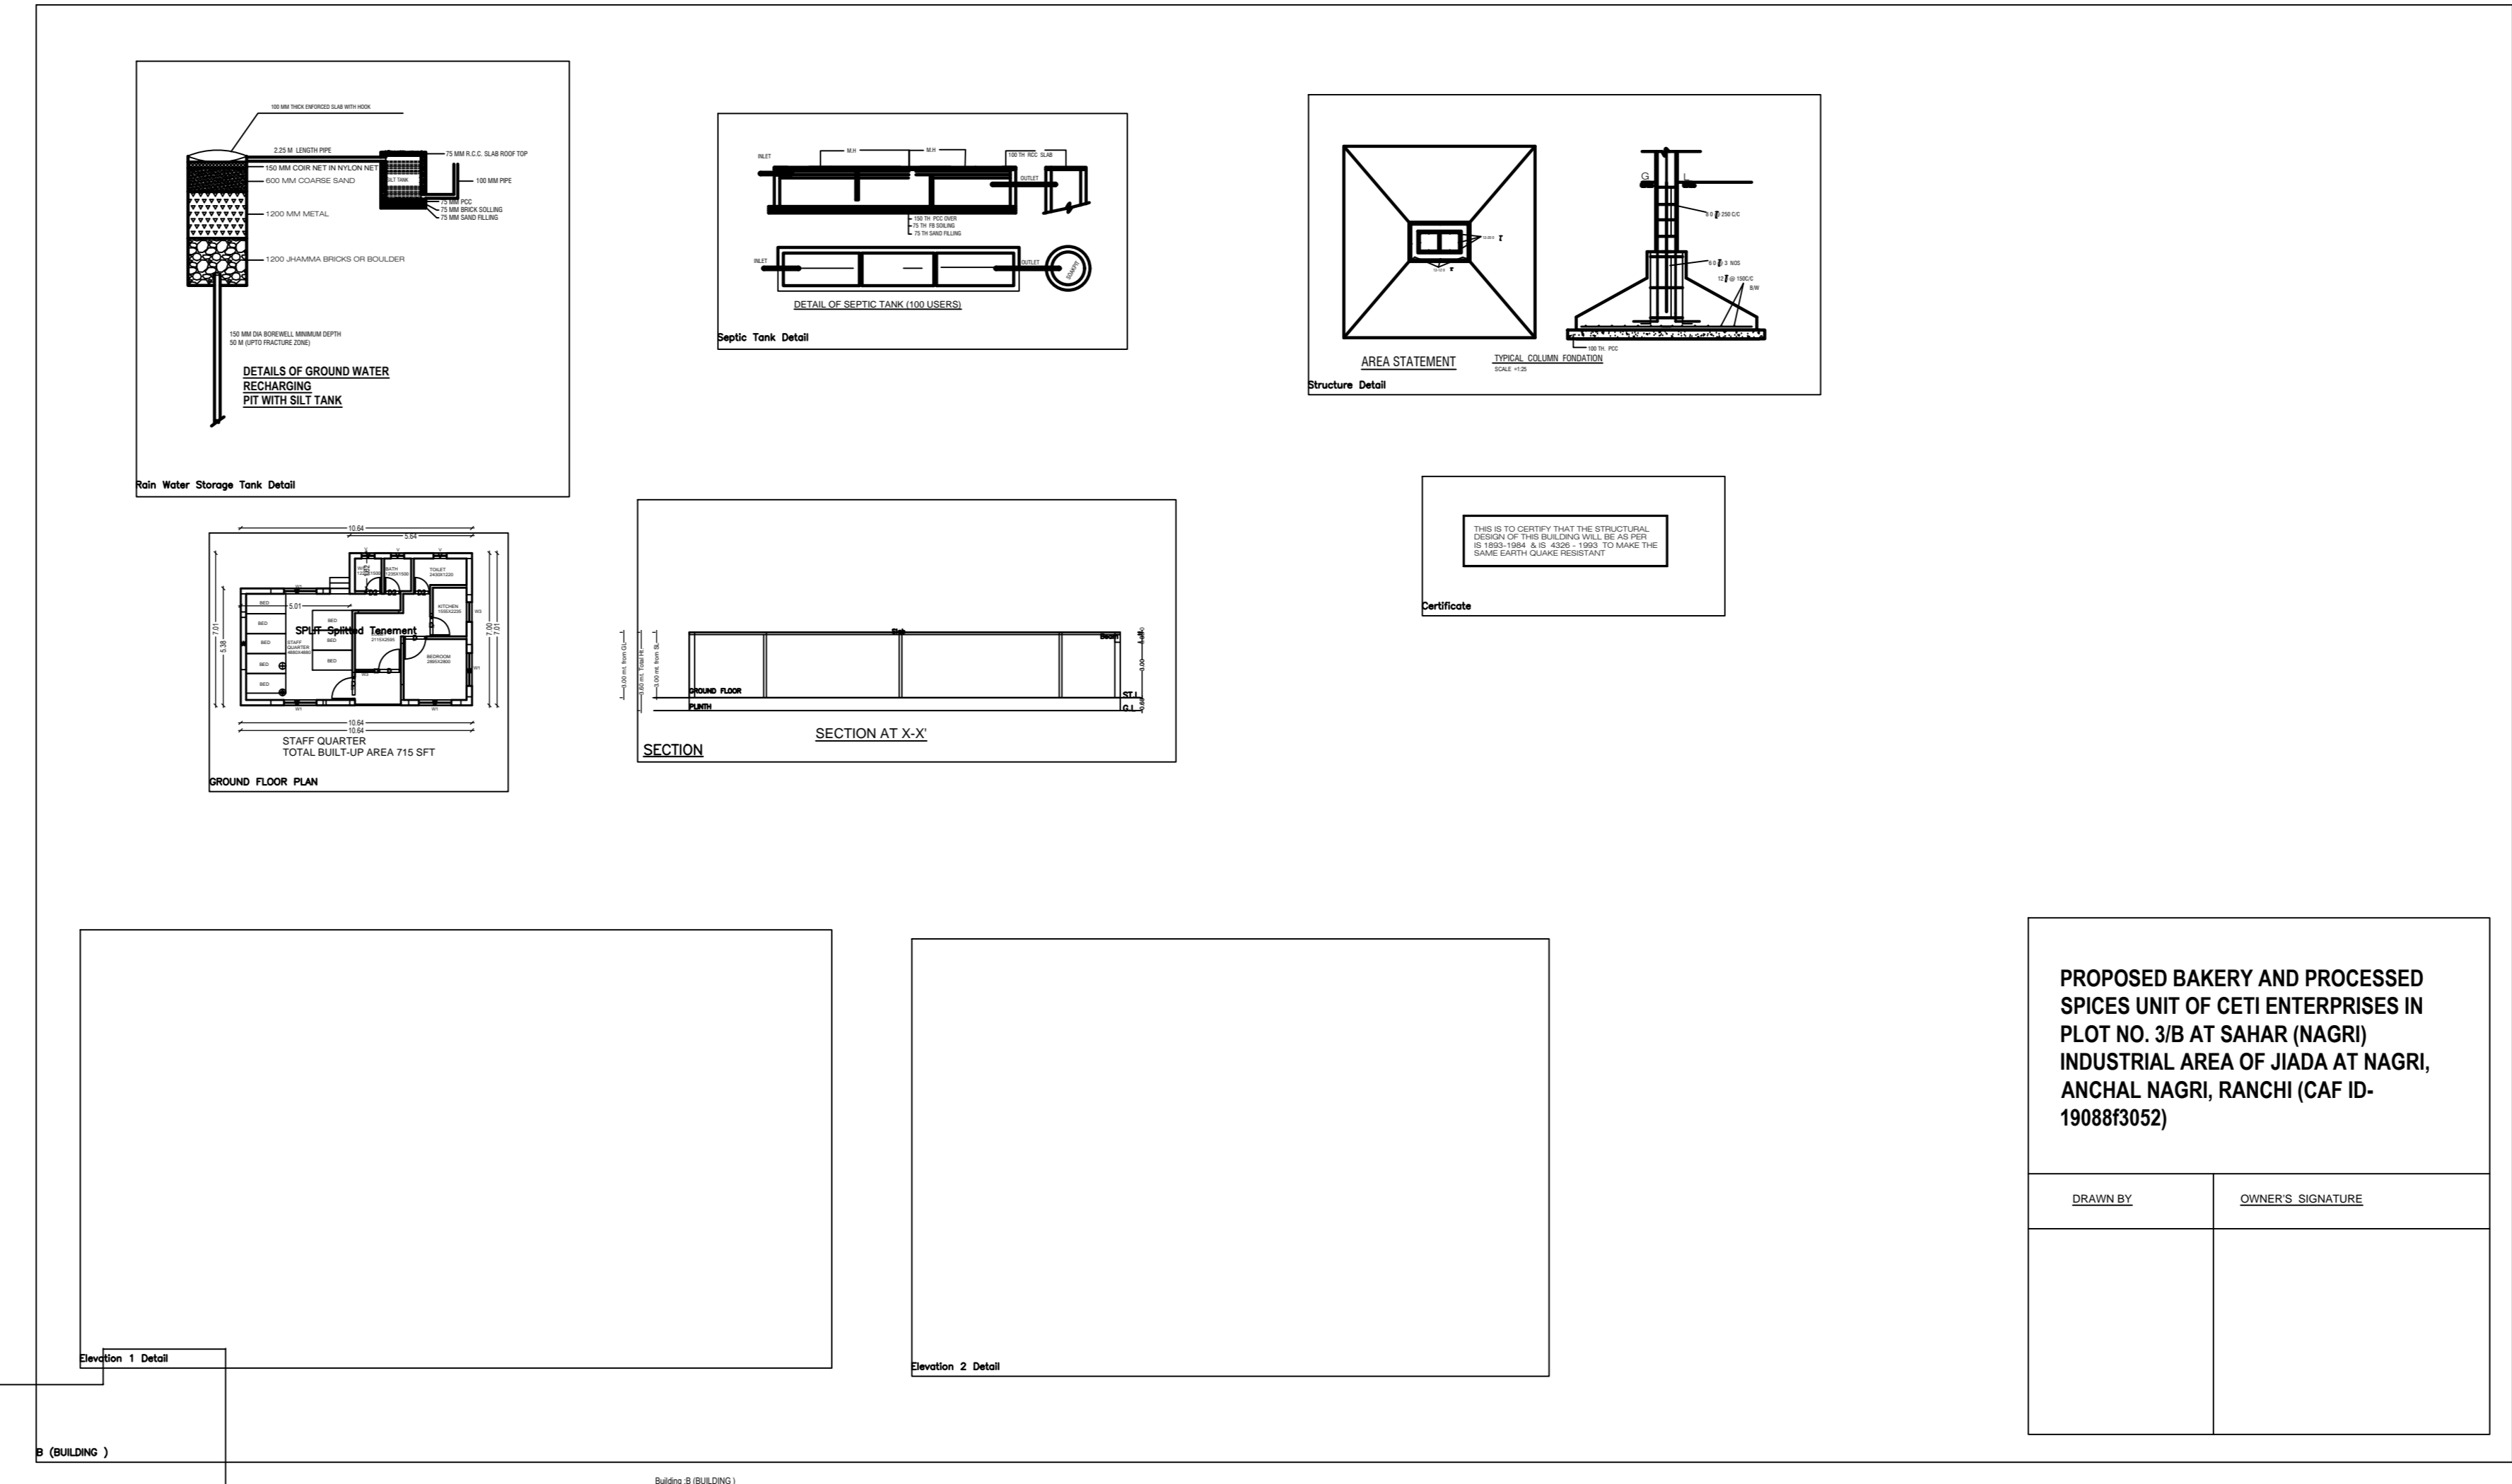
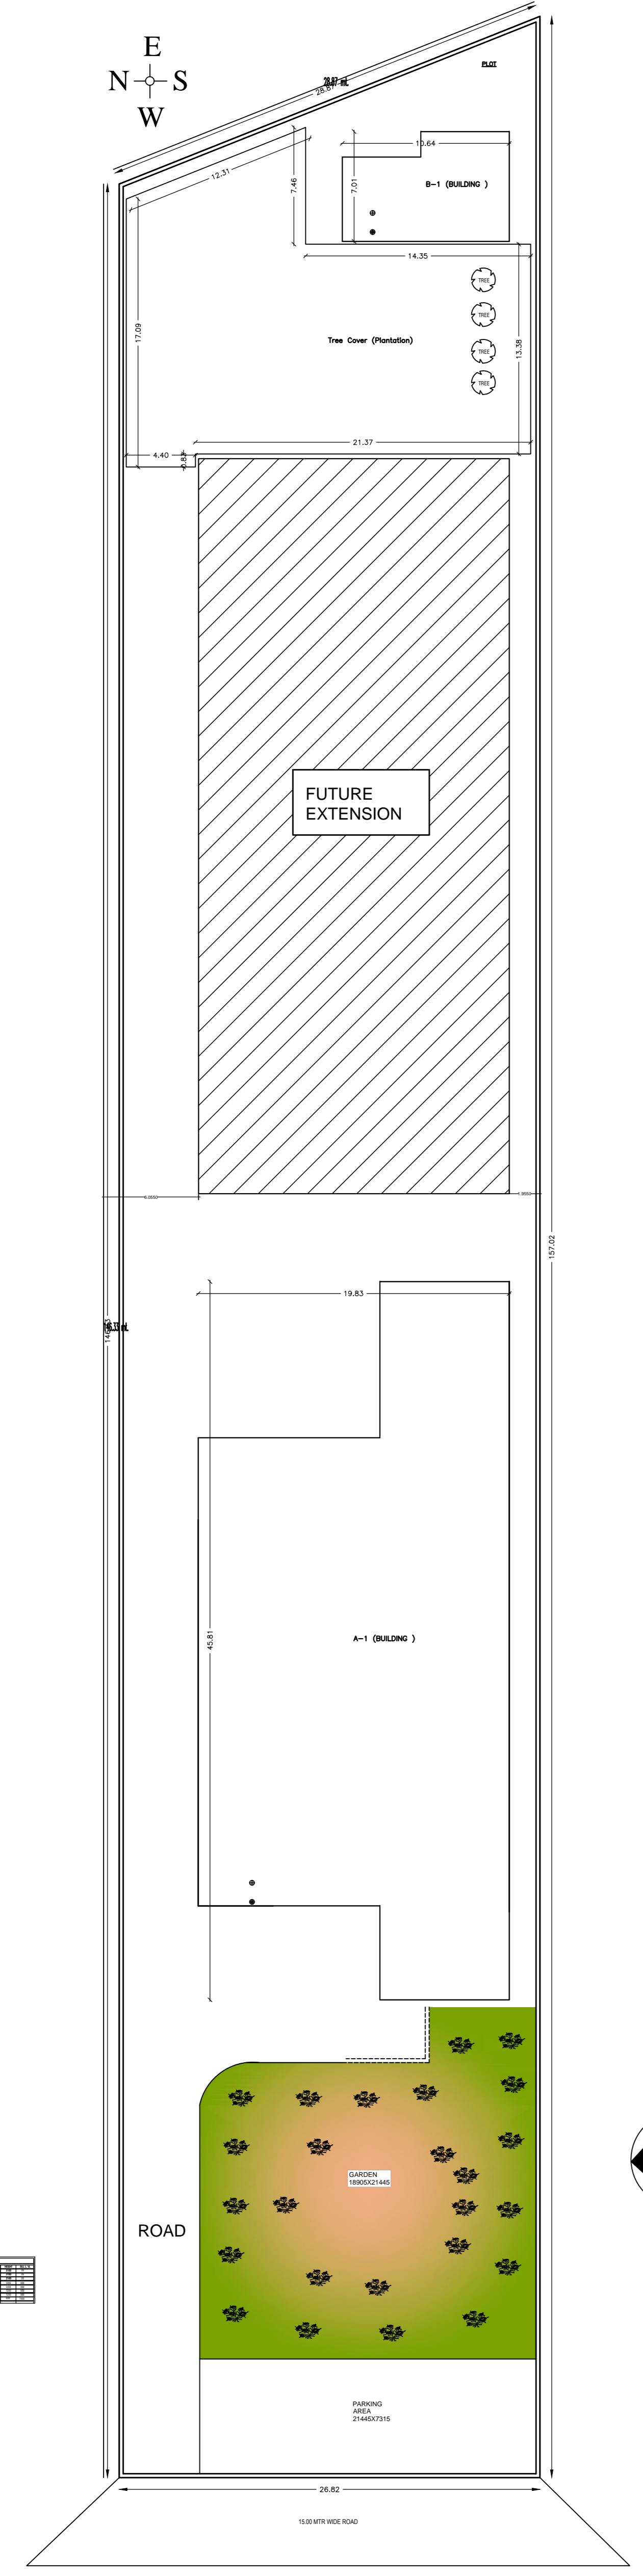


GENERAL INFORMATION	
Project Name	PROPOSED BAKERY AND PROCESSED SPICES UNIT OF CETI ENTERPRISES IN PLOT NO. 3/B AT SAHAR (NAGRI) INDUSTRIAL AREA OF JIADA AT NAGRI, ANCHAL NAGRI, RANCHI (CAF ID-1908813052)
Client Name	CETI ENTERPRISES
Site Address	Plot No. 3/B, Sahar (Nagri) Industrial Area, Jiada at Nagri, Anchal Nagri, Ranchi

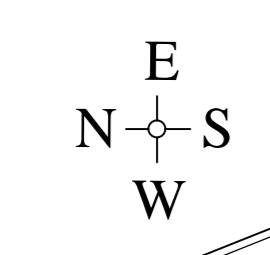



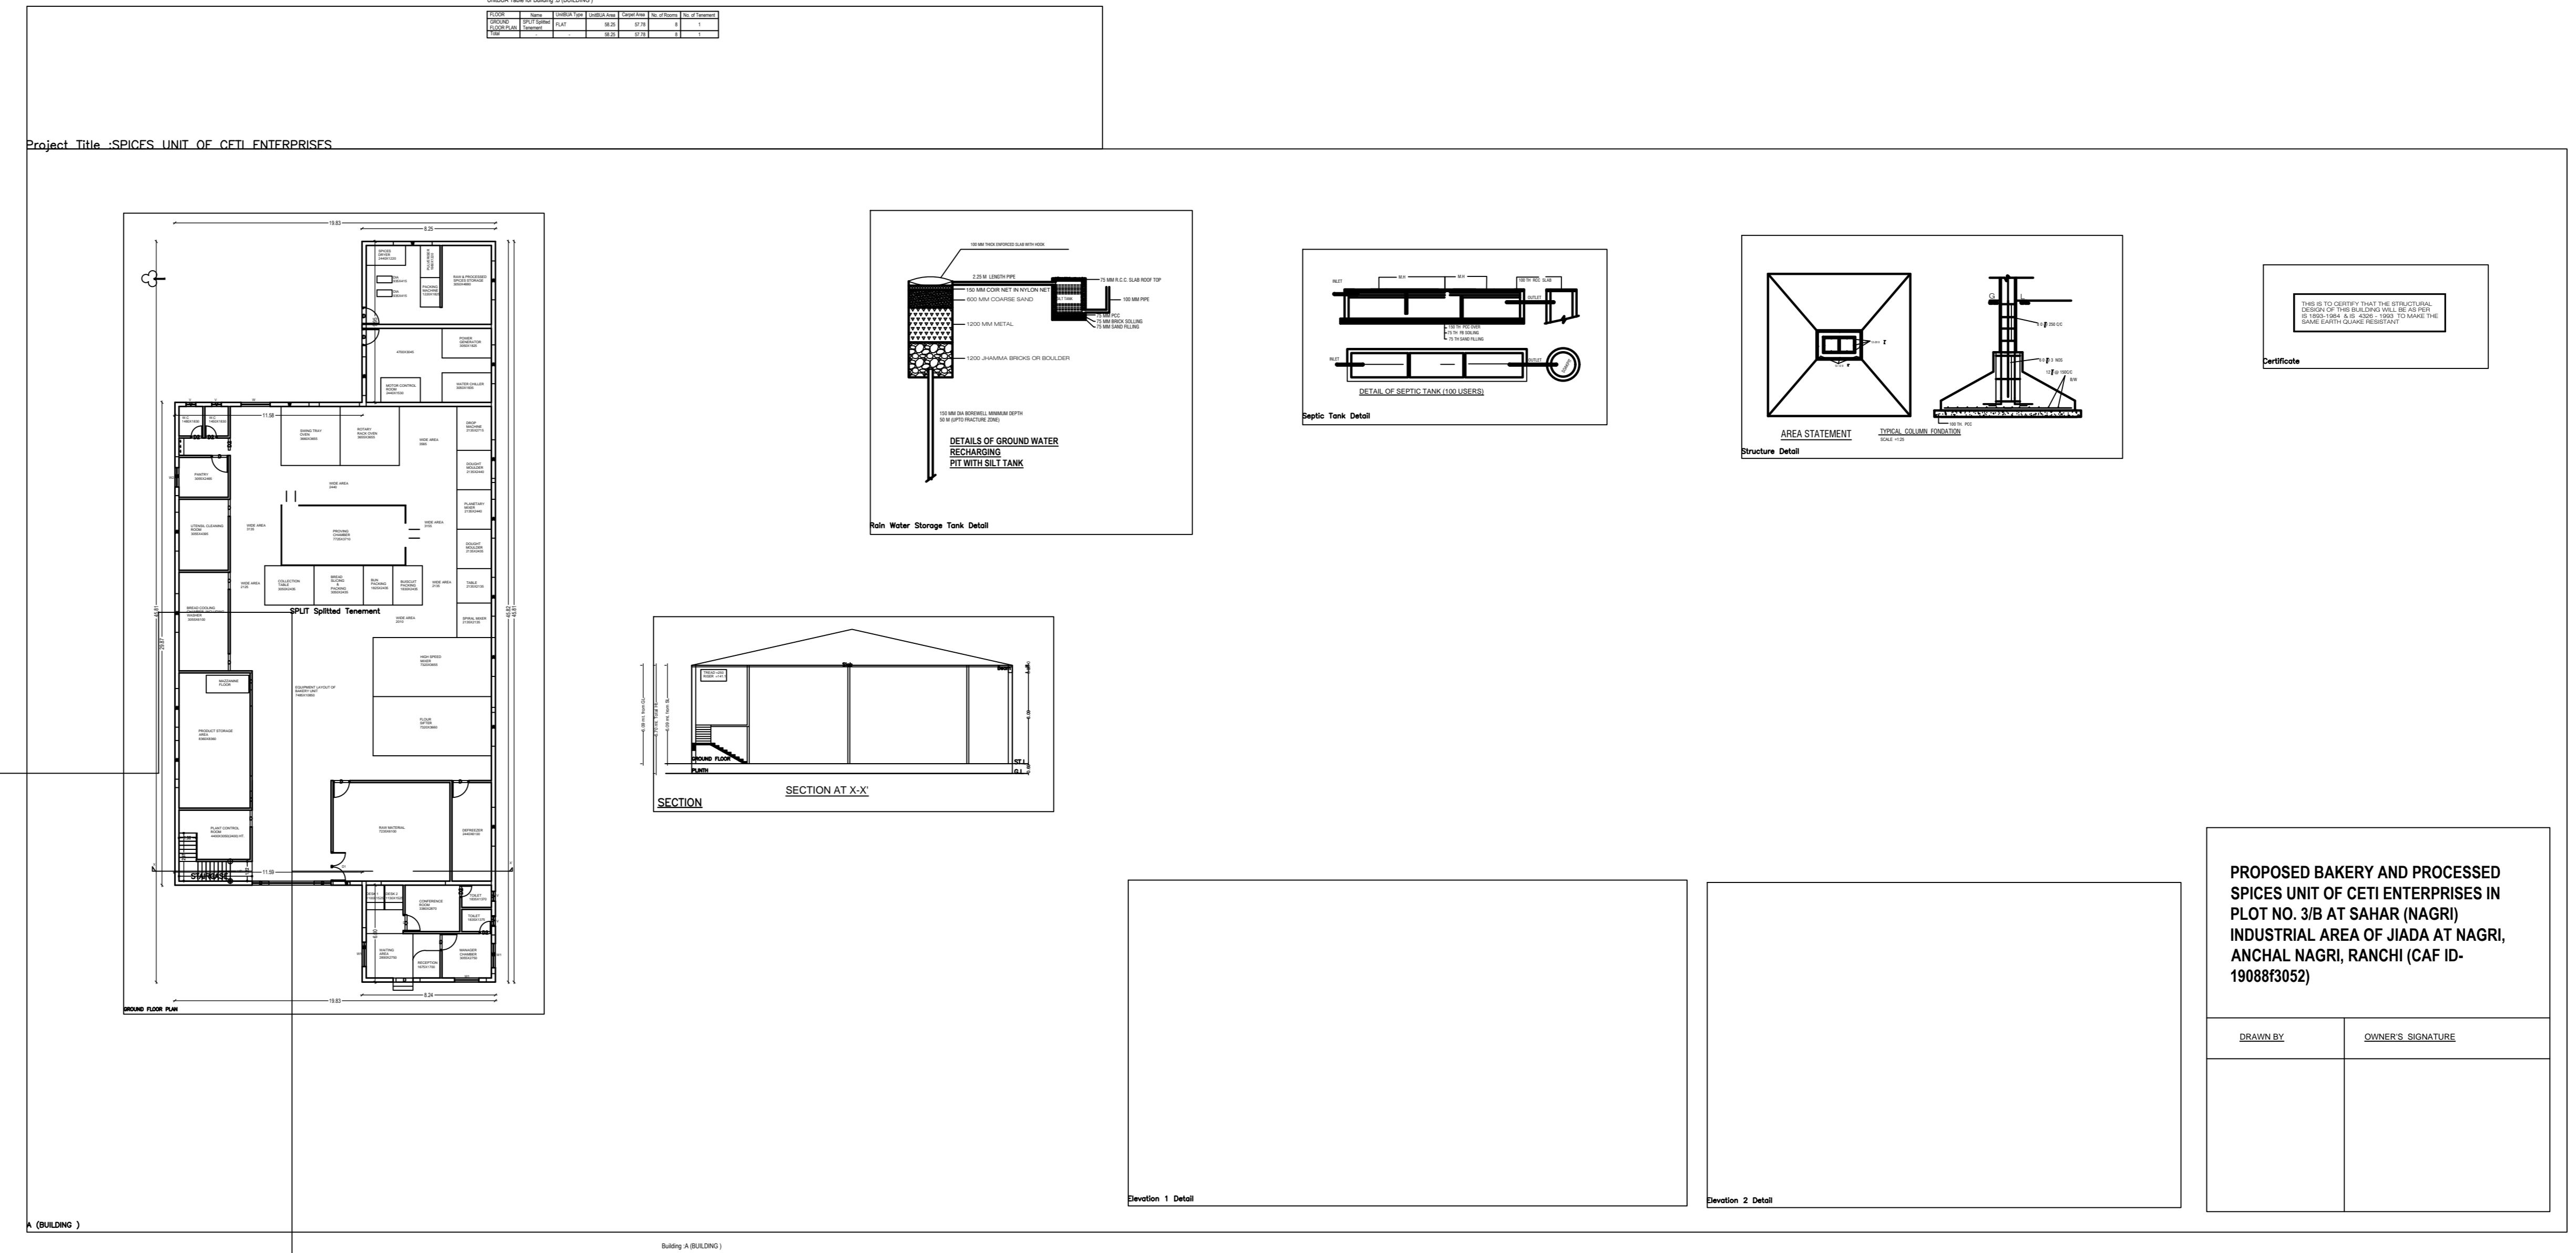



SECTION 1