
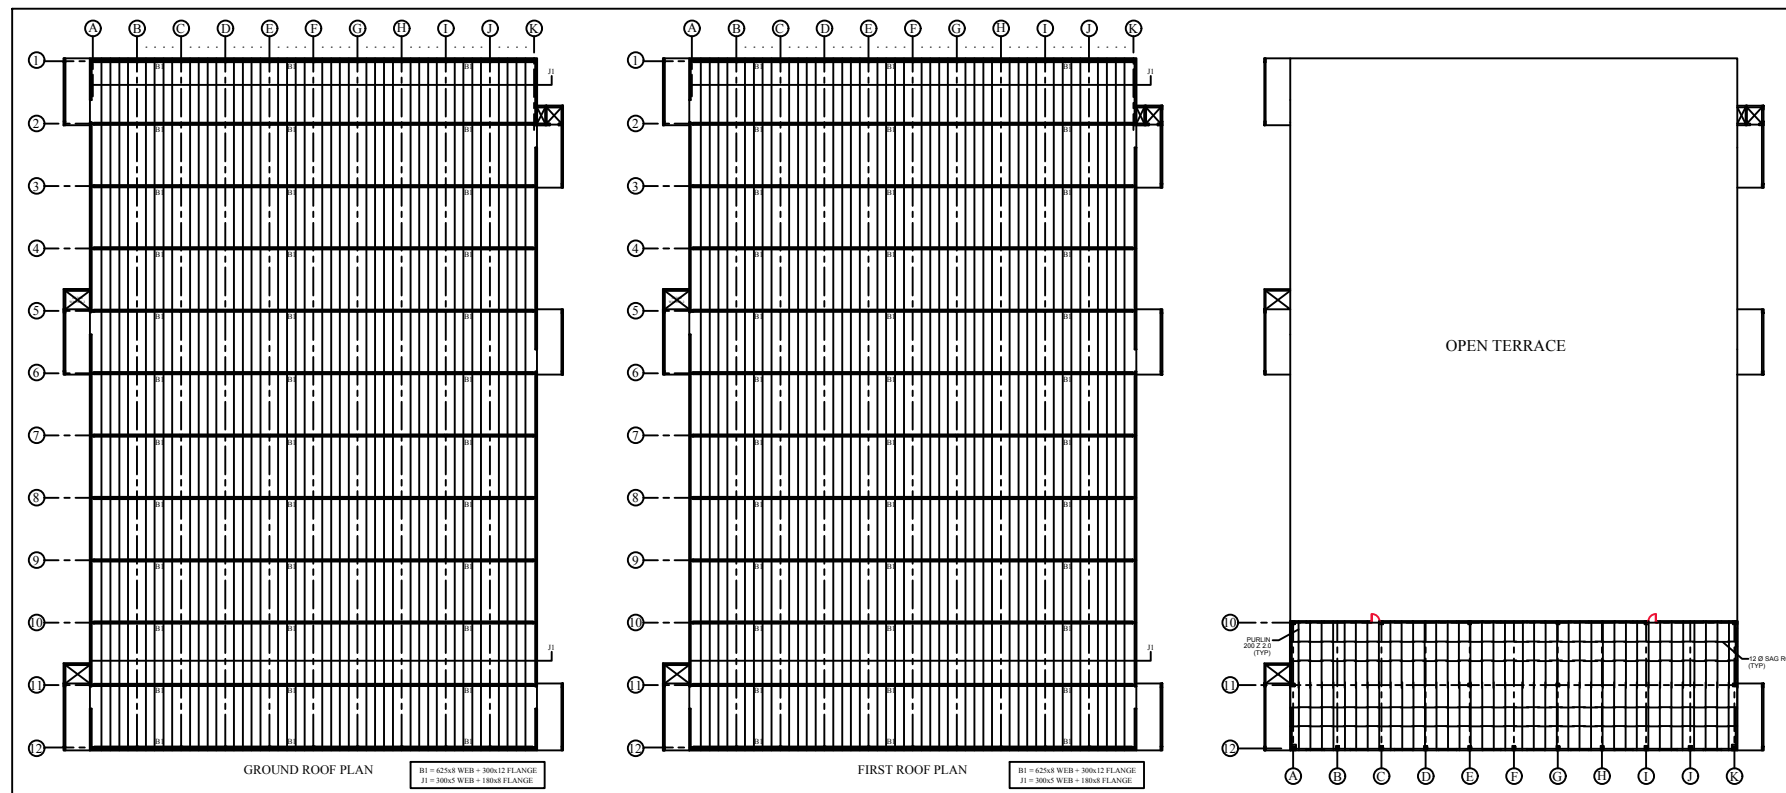
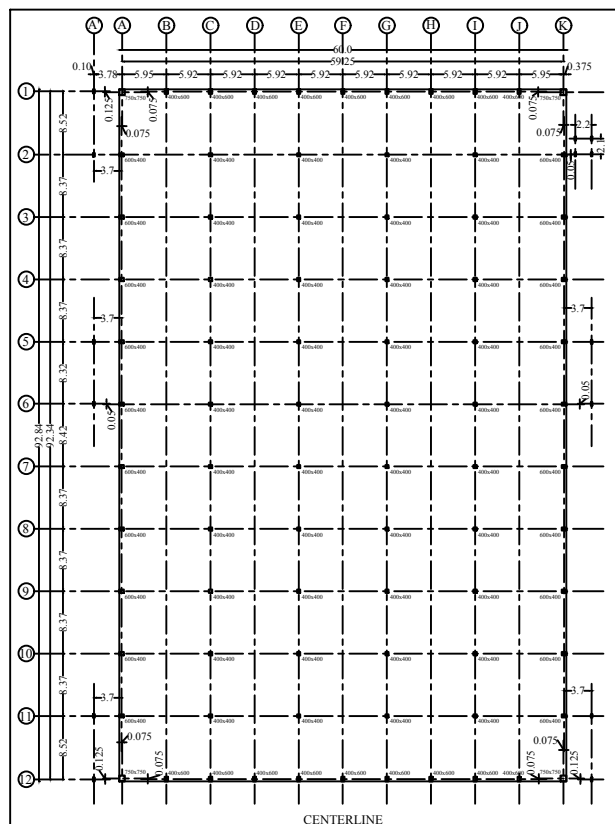
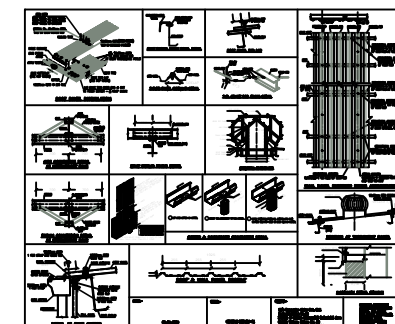
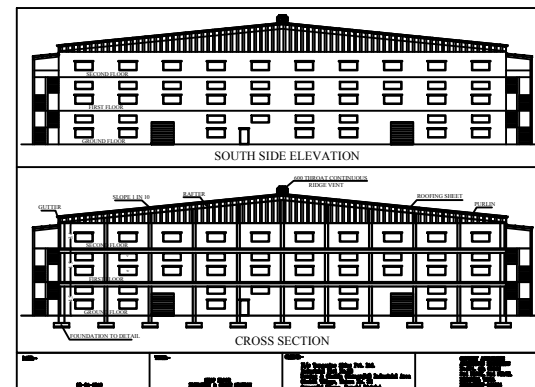
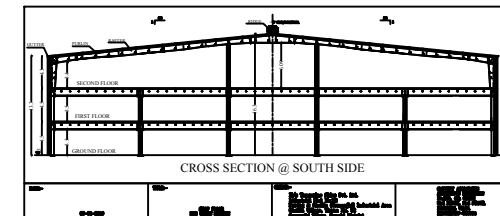


DATE: 05-04-2019

SHOP  
GROUND, FIRST & SECOND FLOOR PLAN

M/s Tangerine Skies Pvt. Ltd.  
Industrial Plot No.2B  
Dardag & Chakia (Ormanjhi) Industrial Area  
Chakia Village, Thana No. 32  
Ormanjhi Thana, Ranchi District

CAUVERY ASSOCIATES  
ARCHITECTS ENGINEERS  
No.274, 4th CROSS  
2nd BLOCK, 2nd STAGE,  
RAJMAHAL VILAS,  
BENGALURU-560094

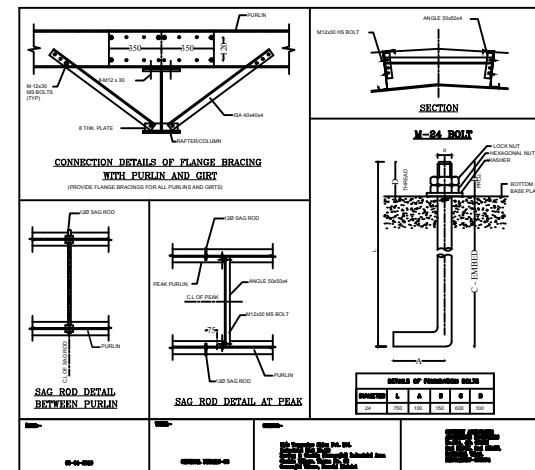

DATE: 05-04-2019

SHOP  
GROUND, FIRST & SECOND ROOF DETAIL

M/s Tangerine Skies Pvt. Ltd.  
Industrial Plot No.2B  
Dardag & Chakia (Ormanjhi) Industrial Area  
Chakia Village, Thana No. 32  
Ormanjhi Thana, Ranchi District

CAUVERY ASSOCIATES  
ARCHITECTS ENGINEERS  
No.274, 4th CROSS  
2nd BLOCK, 2nd STAGE,  
RAJMAHAL VILAS,  
BENGALURU-560094