



	<p>DATE:- 11-04-2019</p>	<p>TITLE:- SHOP GROUND, FIRST & SECOND FLOOR PLAN</p>	<p>CLIENT:- M/s Matrix Horizons Pvt. Ltd. Industrial Plot No.2A Dardag & Chakia (Ormanjhi) Industrial Area Chakia Village, Thana No. 33 & 32 Ormanjhi Thana, Ranchi District</p>	<p>CAUVERY ASSOCIATES ARCHITECTS ENGINEERS No.274, 4th CROSS 2nd BLOCK, 2nd STAGE, RAJMAHAL VILAS, BENGALURU-560094</p>
--	------------------------------	---	--	---

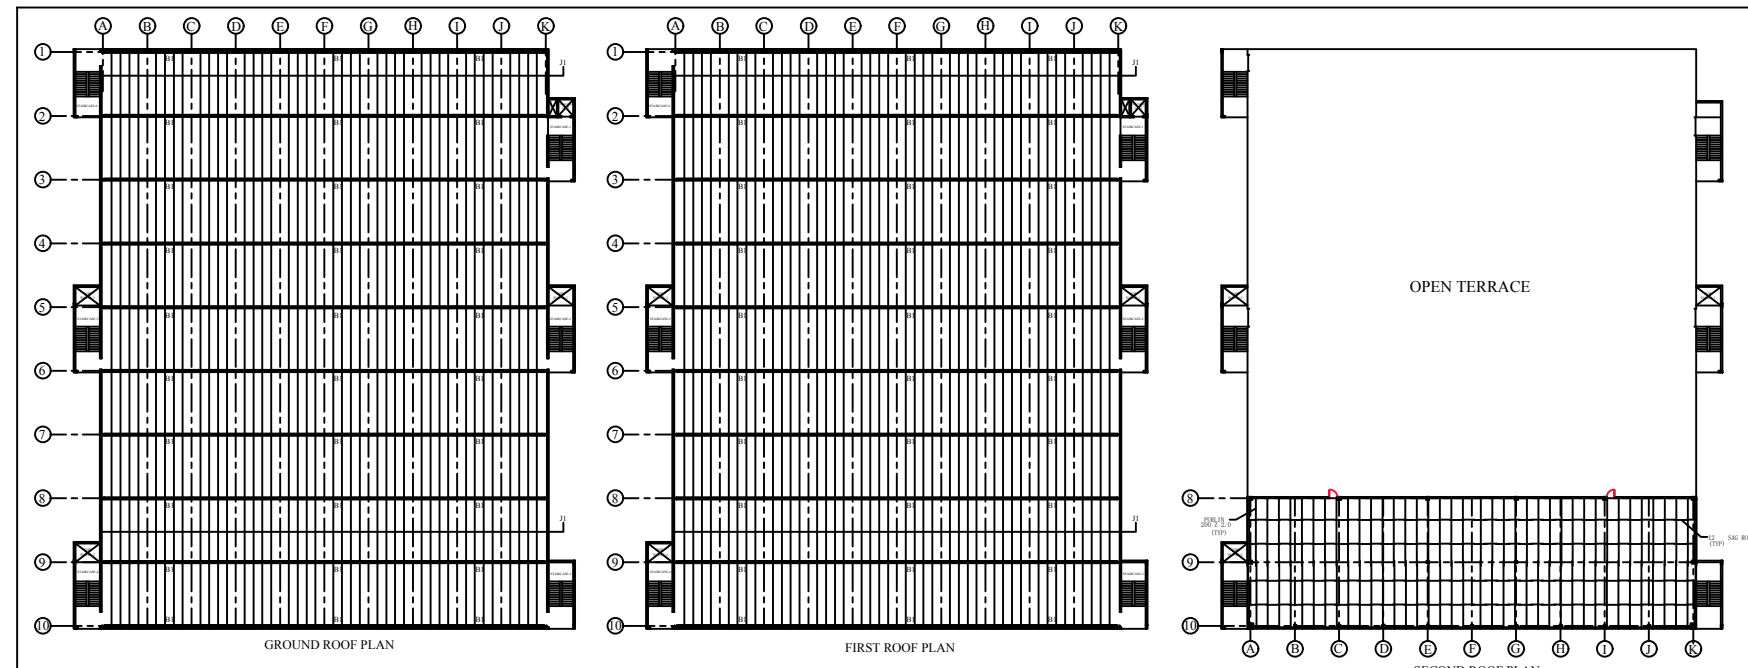

	<p>DATE:- 11-04-2019</p>	<p>TITLE:- SHOP GROUND, FIRST & SECOND ROOF DETAIL</p>	<p>CLIENT:- M/s Matrix Horizons Pvt. Ltd. Industrial Plot No.2A Dardag & Chakia (Ormanjhi) Industrial Area Chakia Village, Thana No. 33 & 32 Ormanjhi Thana, Ranchi District</p>	<p>CAUVERY ASSOCIATES ARCHITECTS ENGINEERS No.274, 4th CROSS 2nd BLOCK, 2nd STAGE, RAJMAHAL VILAS, BENGALURU-560094</p>
--	------------------------------	--	--	---

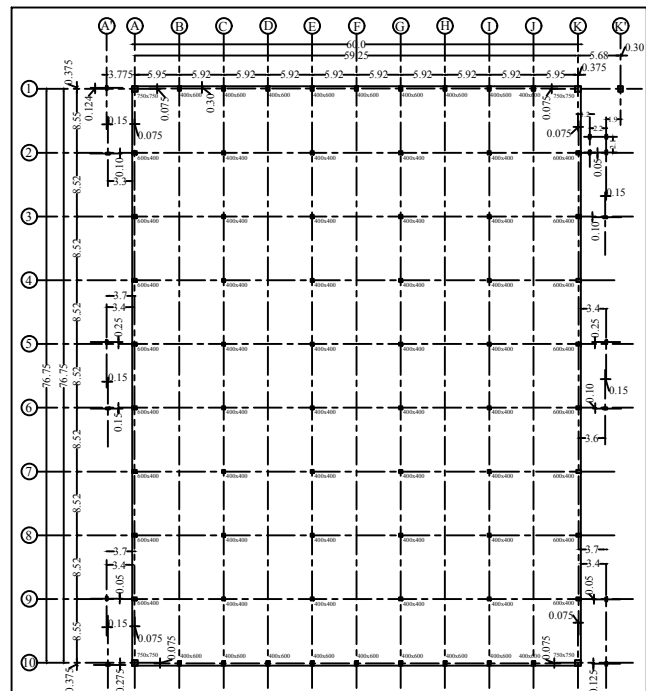