


LAND PLAN OF M/S SONA DEVI MEMORIAL EDUCATIONAL FOUNDATION TRUST

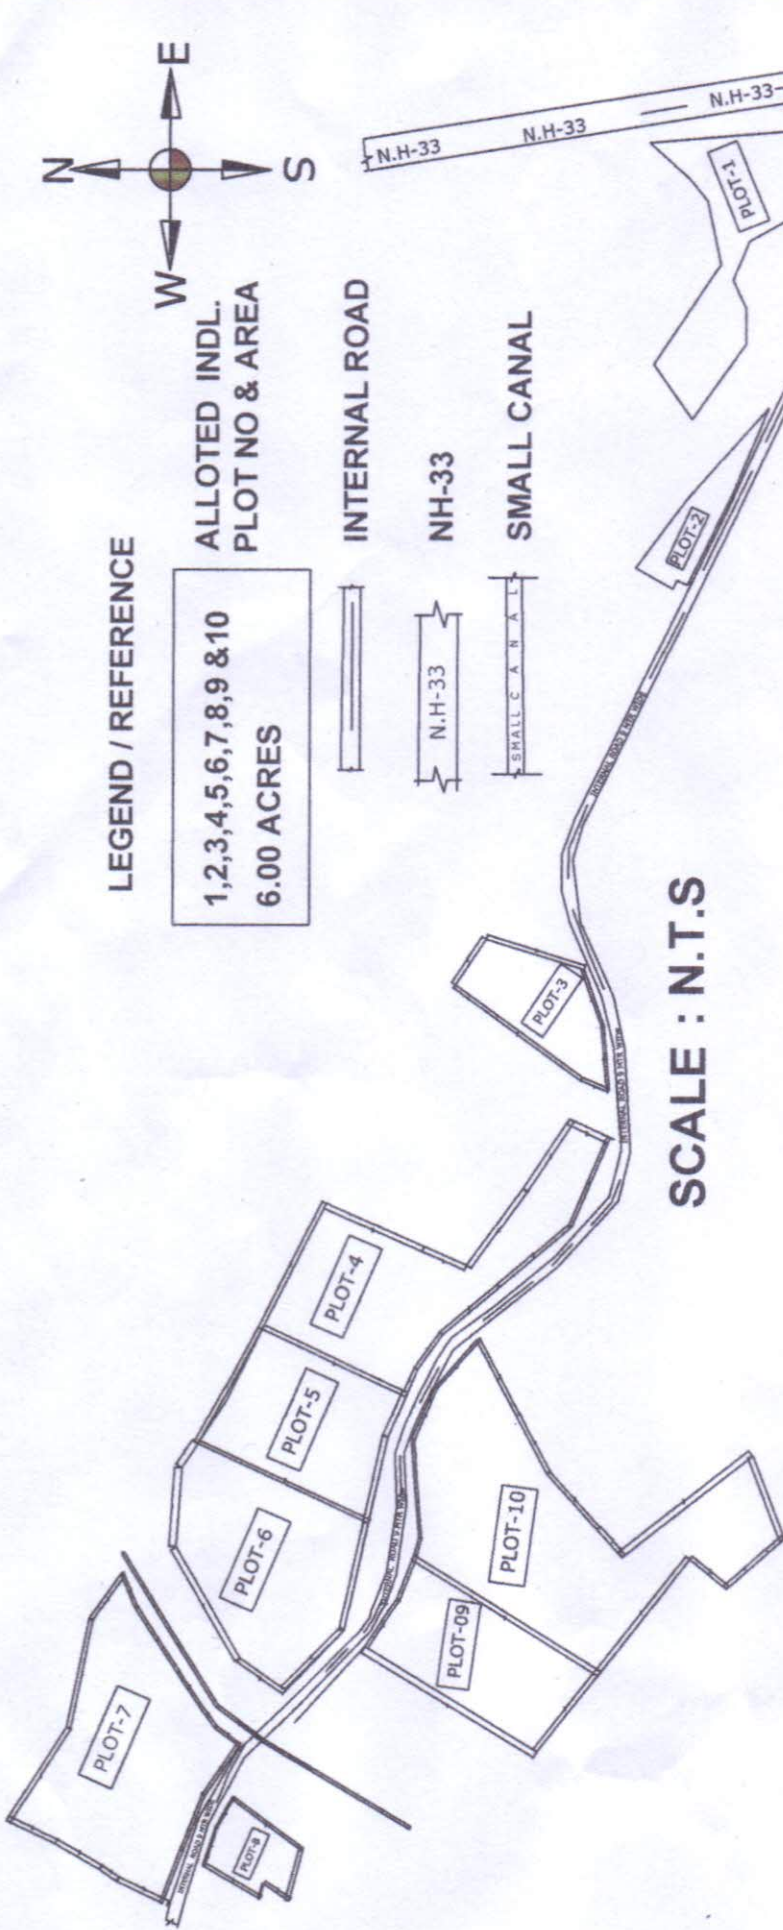

LEGEND / REFERENCE

- 1,2,3,4,5,6,7,8,9 & 10
6.00 ACRES
- INTERNAL ROAD
- N.H-33
- SMALL CANAL

SCALE : N.T.S

VILLAGE : KITADIH
 THANA NO: 85
 KHATA NO: 315
 THANA :GHATSILA
 DIST : EAST SINGHBHUM
 SURVEY PLOT NO : 1340 /1751(Part)
 AREA : 6.00 Acres.

SUMMARY SHEET PLOT NO:1340 / 1751(Part)

(PLOT-1)=2065.696 Sq. M/ 0.510 Acres.
(PLOT-2)=641.022 Sq. M/ 0.158 Acres.
(PLOT-3)=1198.373Sq. M/ 0.296 Acres.
(PLOT-4)=2131.38 Sq. M/ 0.526 Acres.
(PLOT-5)=1585 Sq. M/0.391 Acre.
(PLOT-6)=2366 Sq. M/ 0.584 Acre.
(PLOT-7)=6477.05sq. M/ 1.599 Acre.
(PLOT-8)=450.68 Sq. M/ 0.111 Acre.
(PLOT-9)=2210.285sq.M/0.545acre.
(PLOT-10)=5165.03 Sq.M/1.275 Acre.

TOTAL AREA : 24290.45 Sq.M / 6.00 ACRES



26/12/20
 Anil Kumar
 AMIN JIADA C.T. JIADA
 Adityapur Region
 I.E.O. JIADA
 Adityapur Region