



# 50' WIDE ROAD

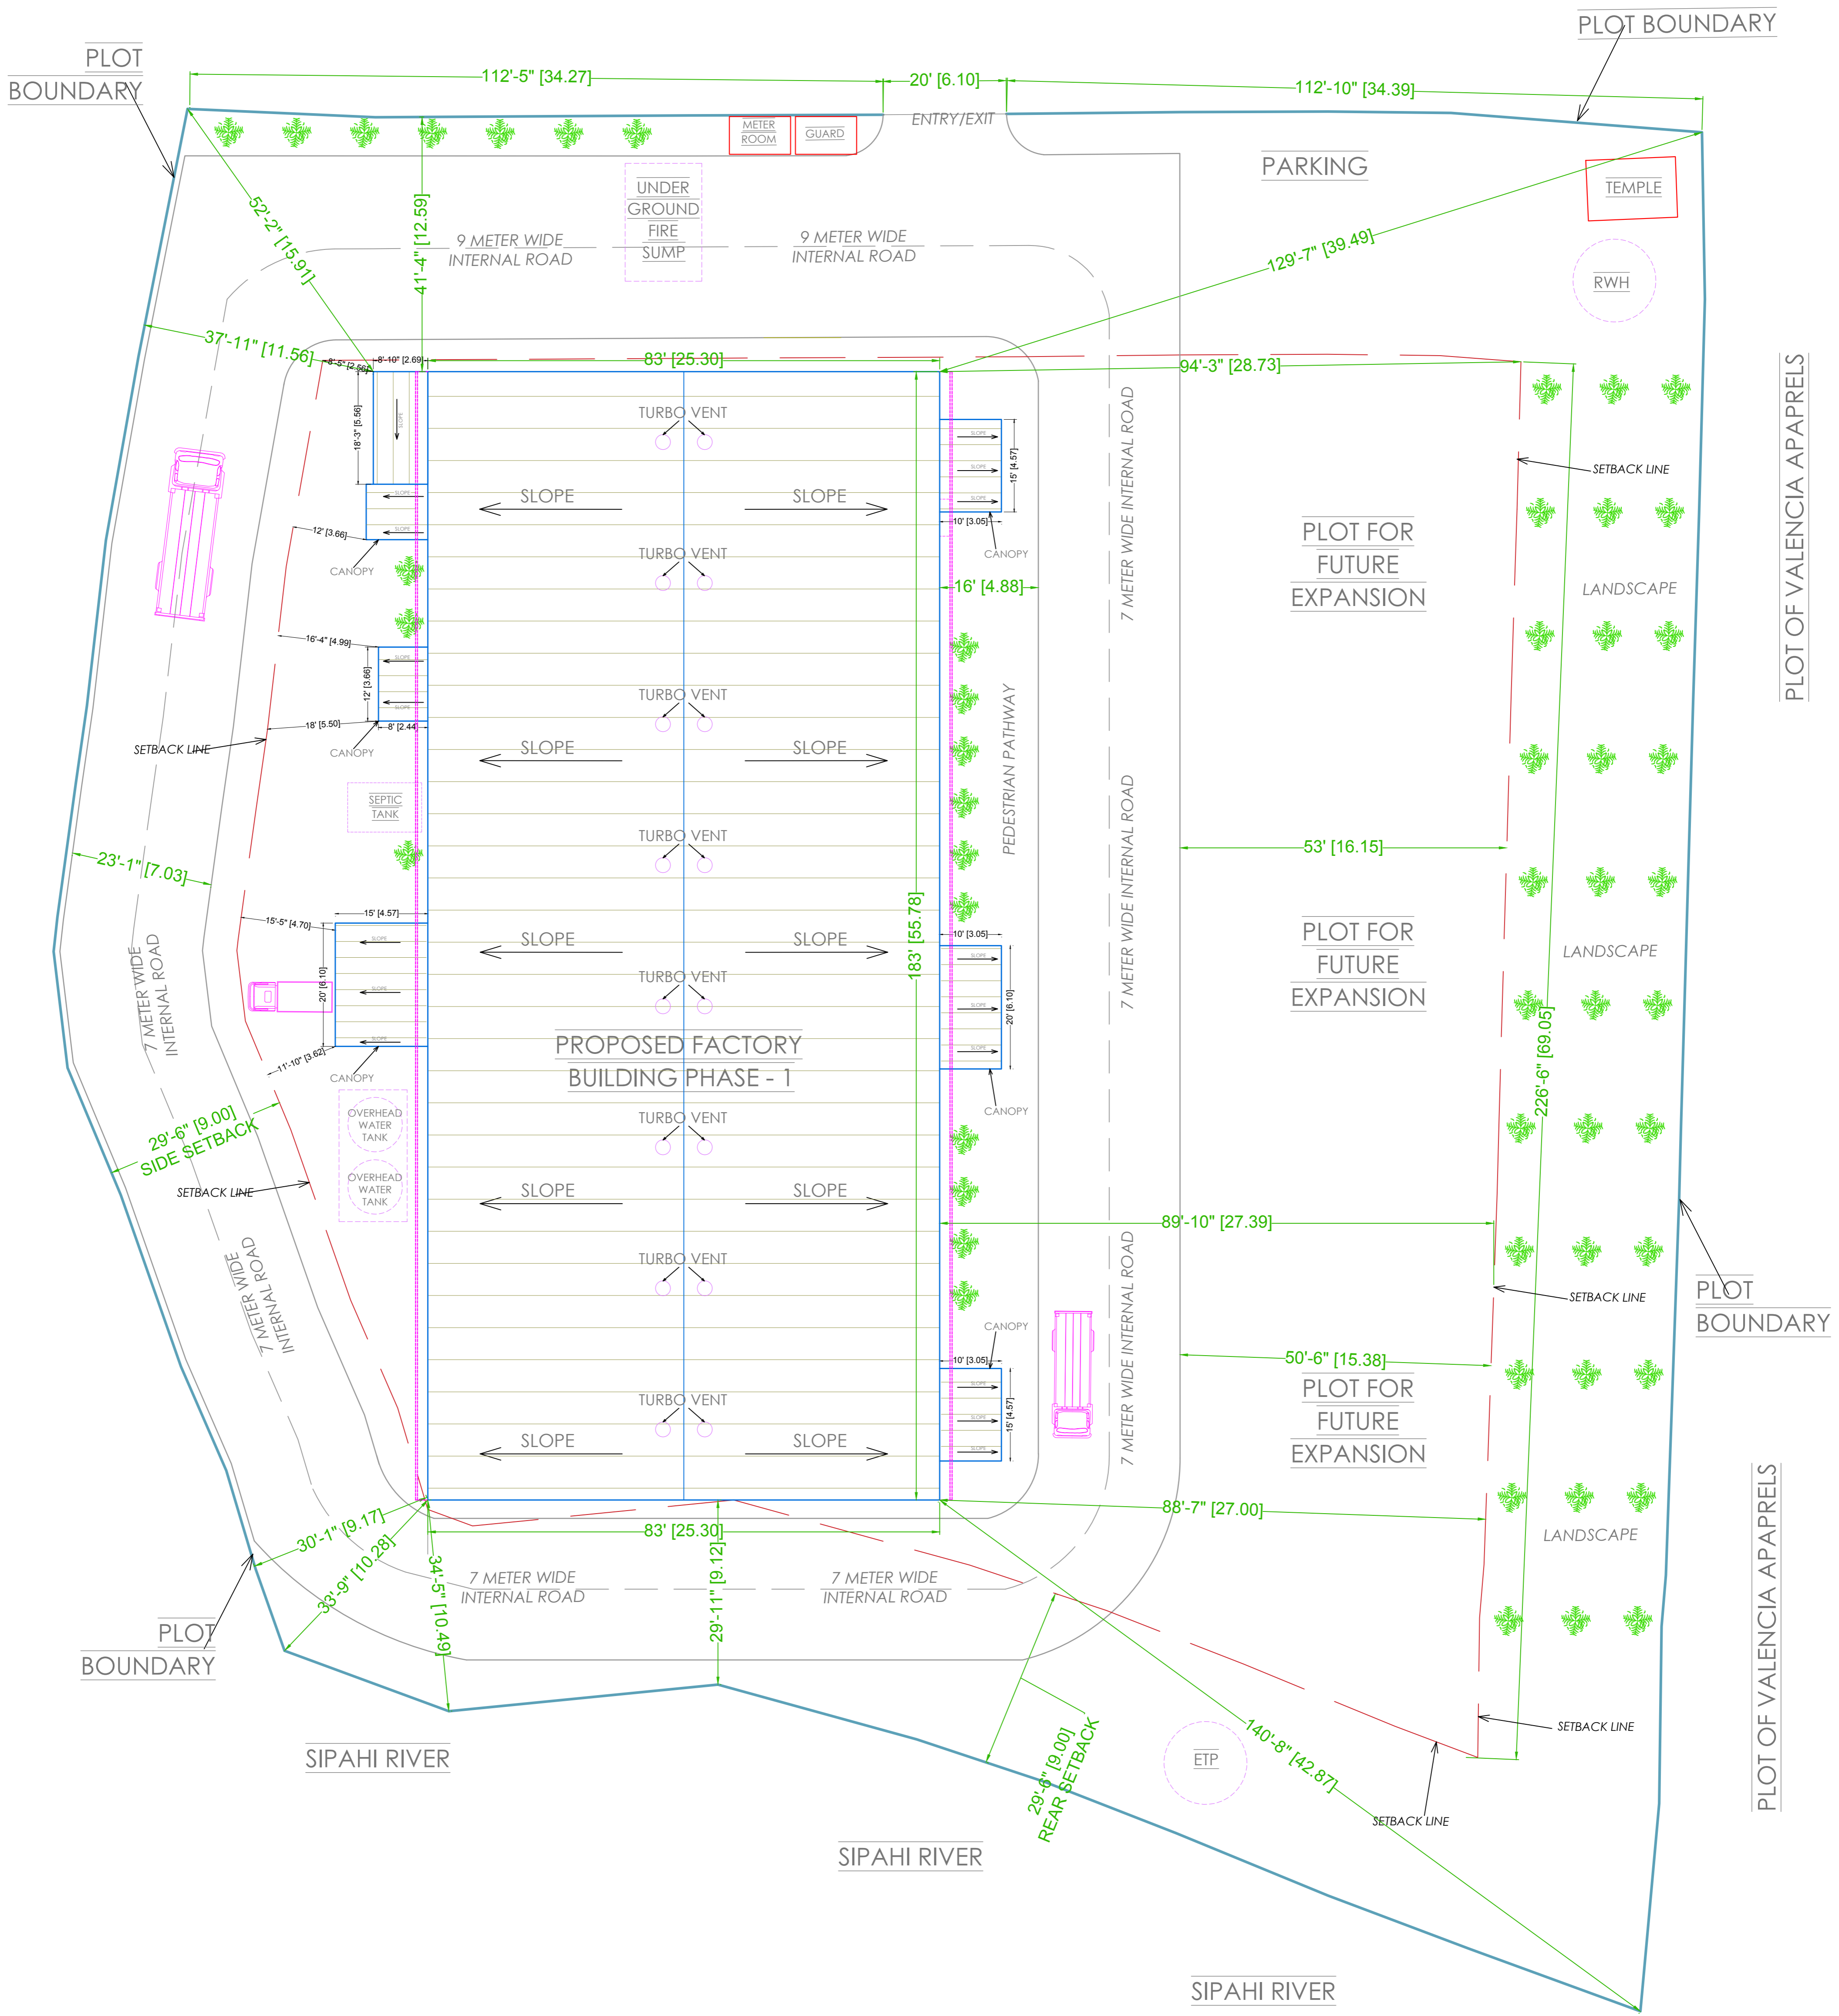

**DISCLAIMER :** This drawing is an exclusive property of the Architect. Use of this drawing for any purpose without consent is strictly prohibited.

24.09.2019

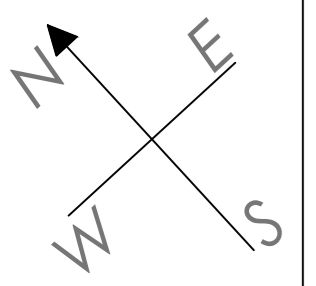

SHRI GANPATI CREATIONS PVT LTD  
PLOT NO.D, KULHI INDUSTRIAL AREA, RANCHI

## SITE LAYOUT PLAN

**BOTHRA DEVELOPERS & PLANNERS**  
 • Architecture  
 • Master Planning  
 • Interior Designing  
 • Project Management  
 • Developers  
 • Builders  
 Bothra Bhawan, Main Road, Hinoo, Ranchi-834002, Jharkhand  
 tel: (+91-8087667001/7004201501); e-mail: bdpranchi@gmail.com

**ZARCON**