




To NH-33

Survey Plot No. 143P, 144P, 145P, 146P & Ormanjhi Sikidari Road

To Sikidri

Survey Plot No. 143P, 317P, 318P, 882P, 899P, 897P & Incl. Plot No.1

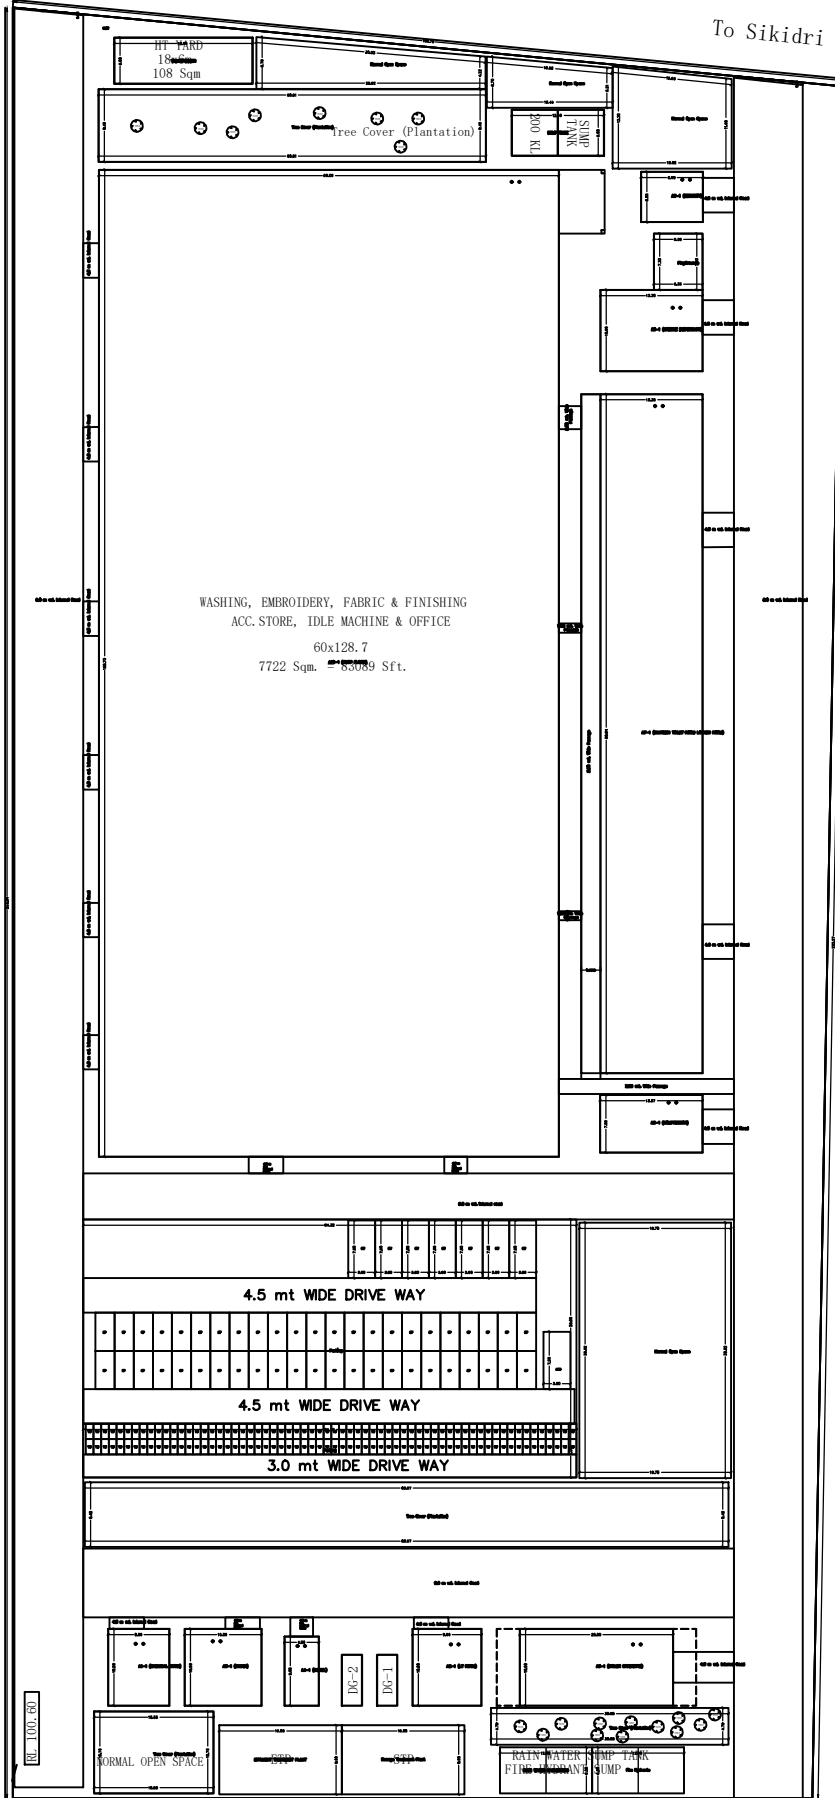

Survey Plot No. 146P, 320P, 900P, 901P, 927P & Incl. Boundry

Survey Plot No. 882P, 892P, 893P, 895P, 927P & Incl. Plot No.2B

