
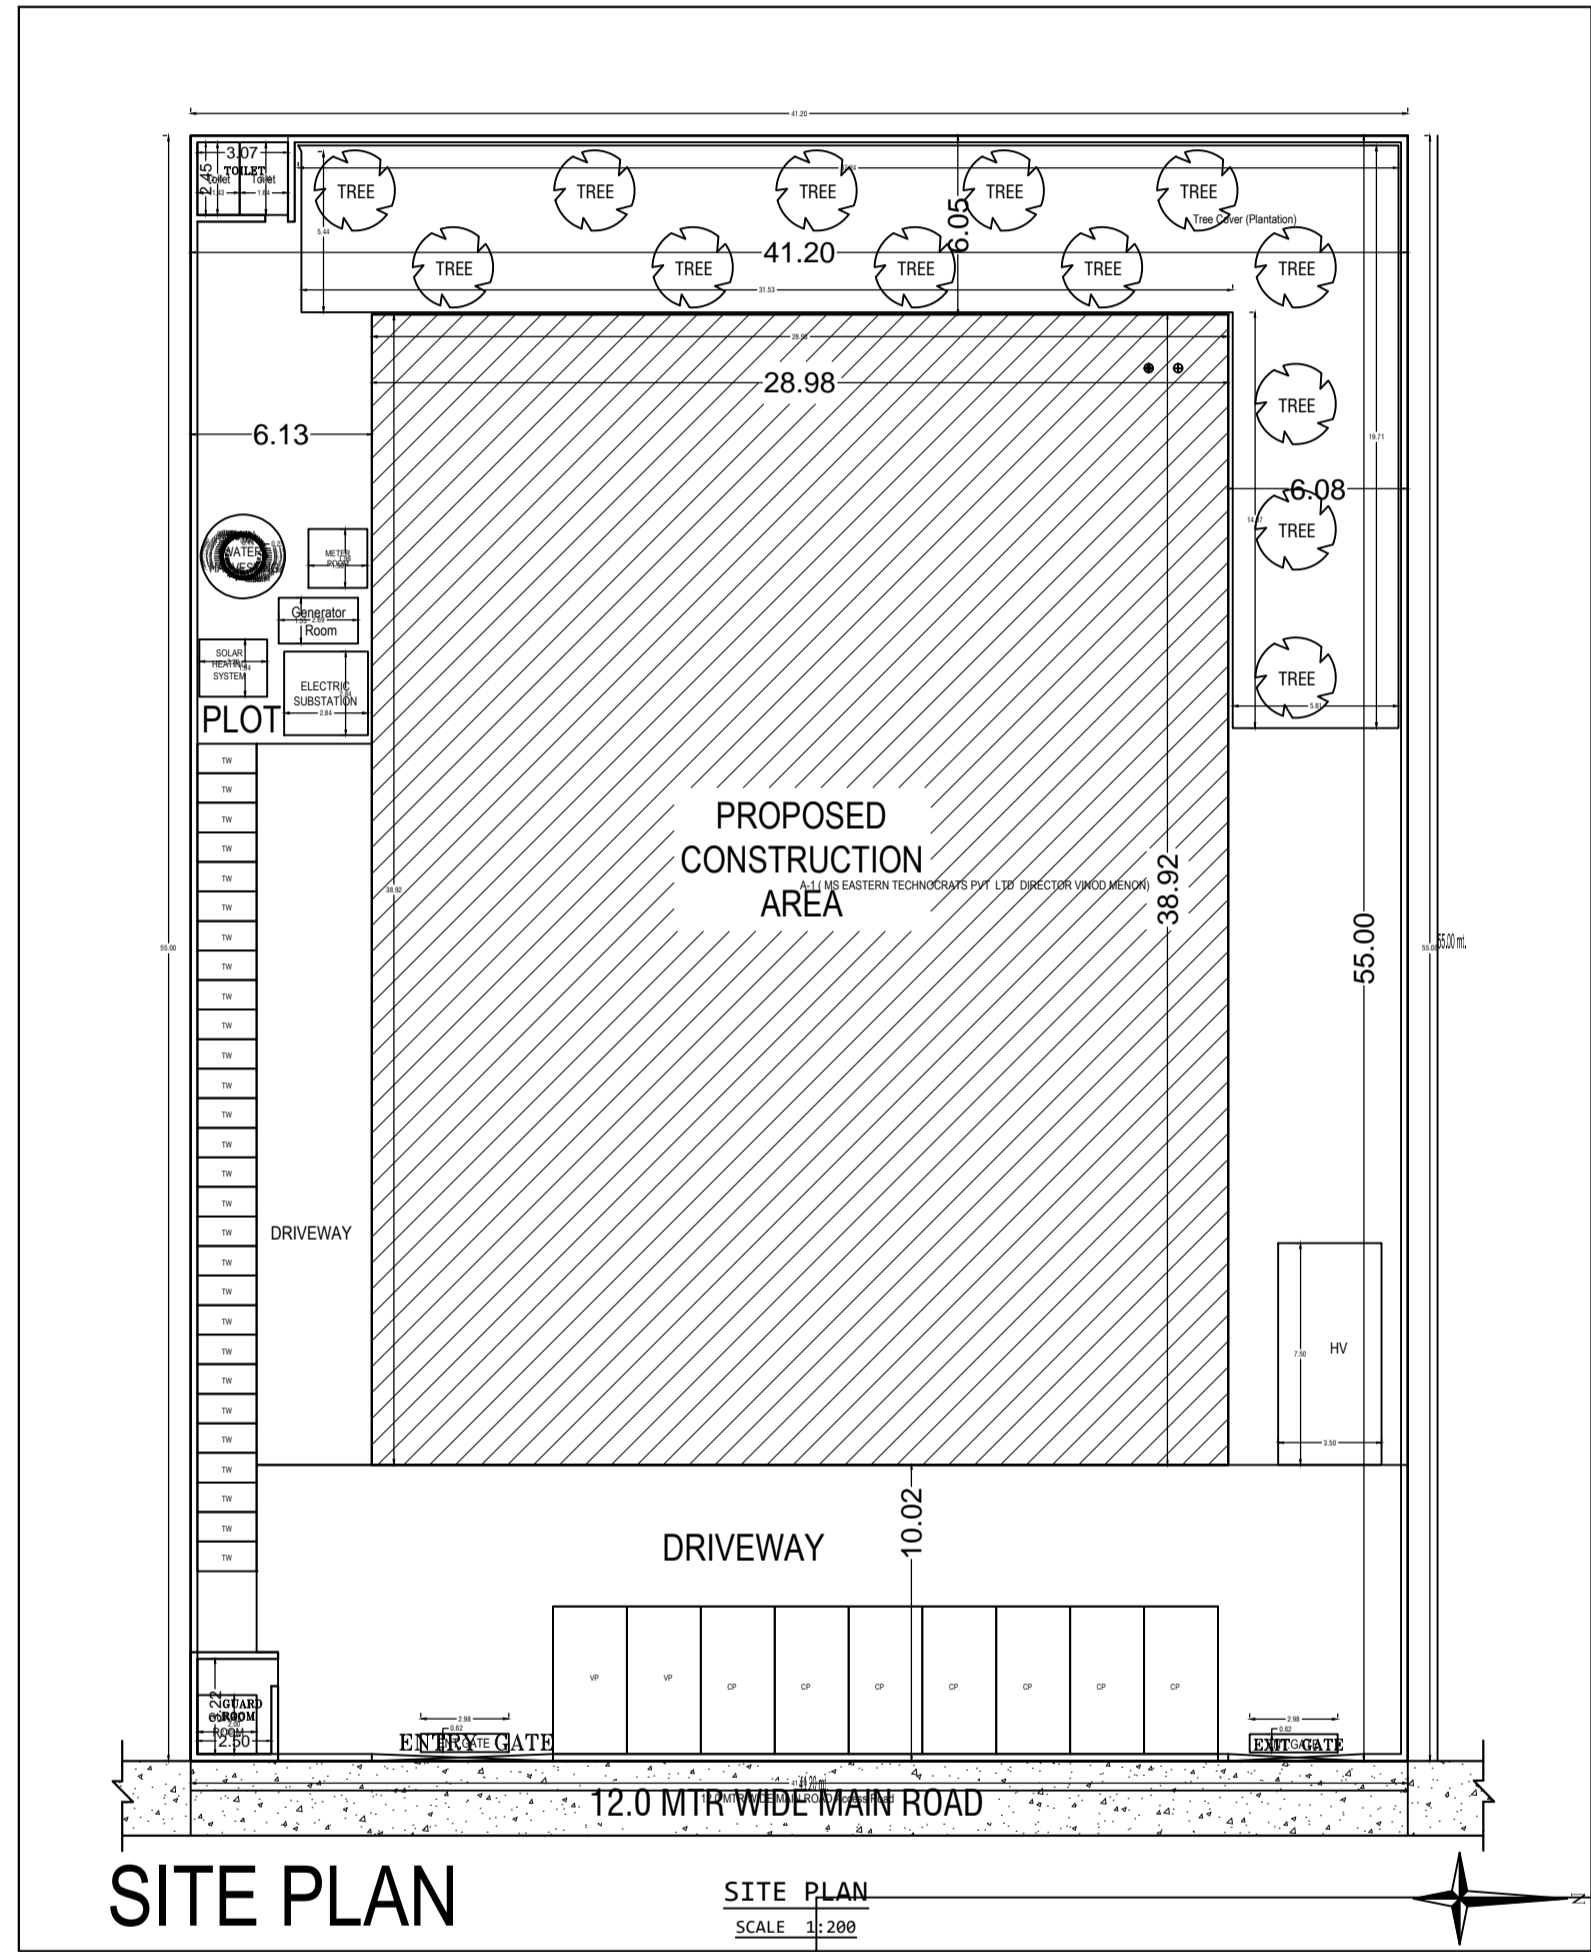
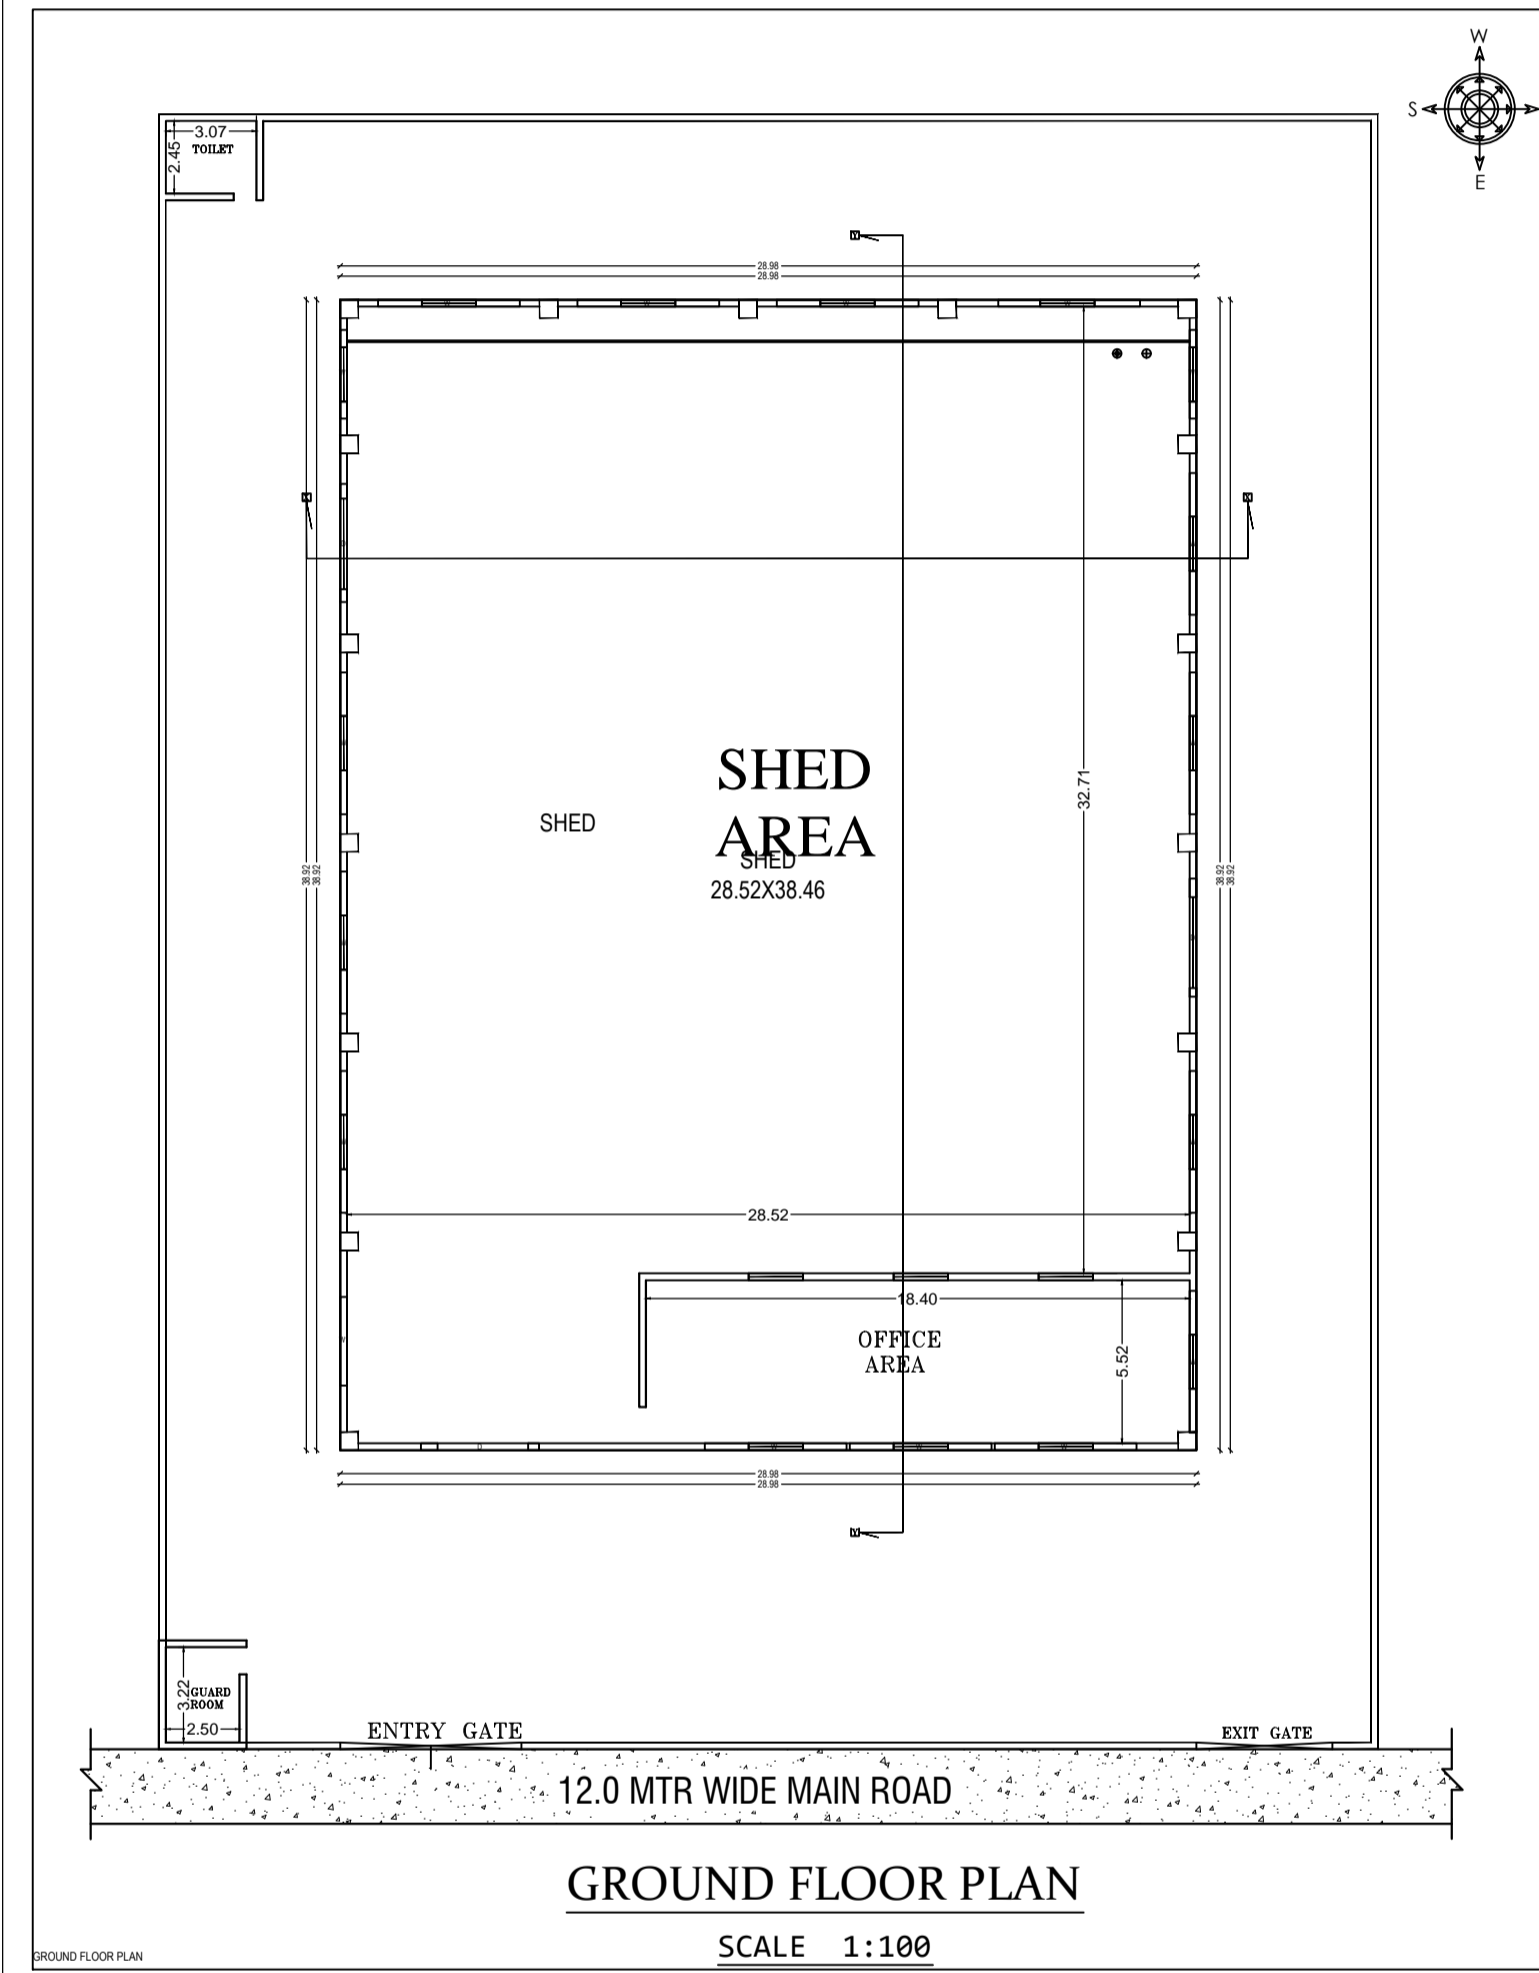
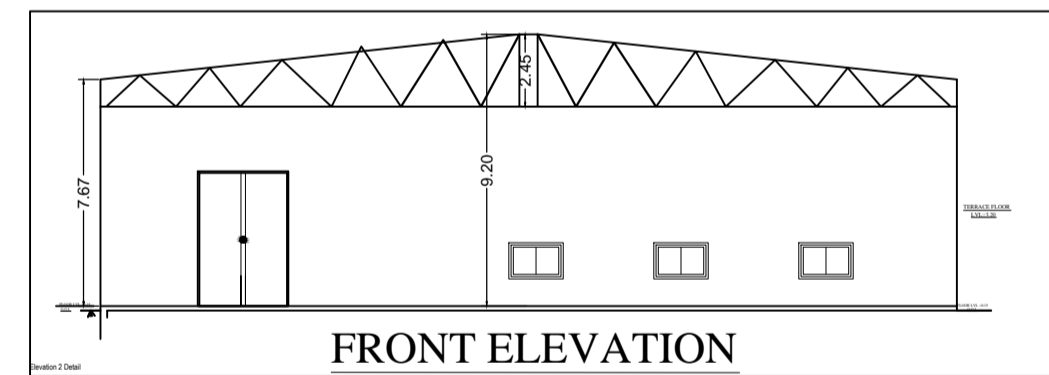
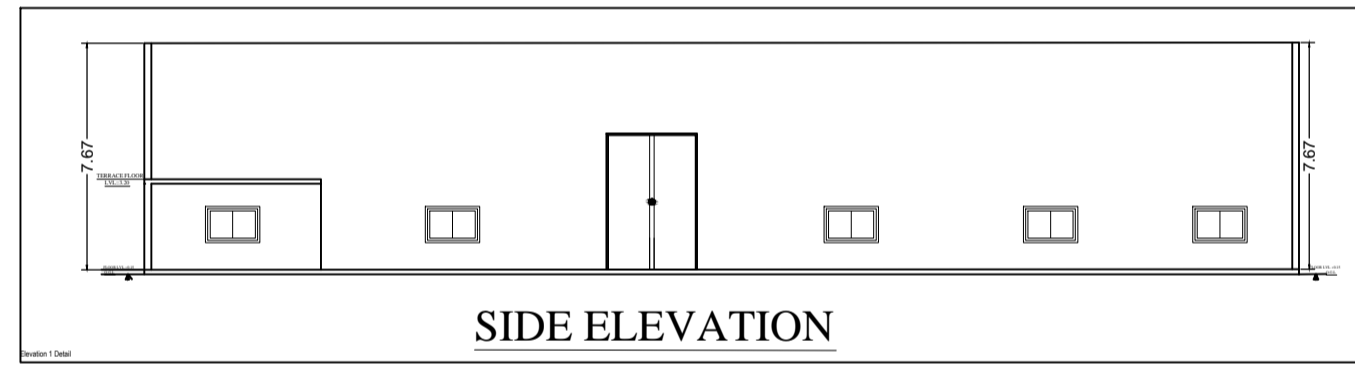
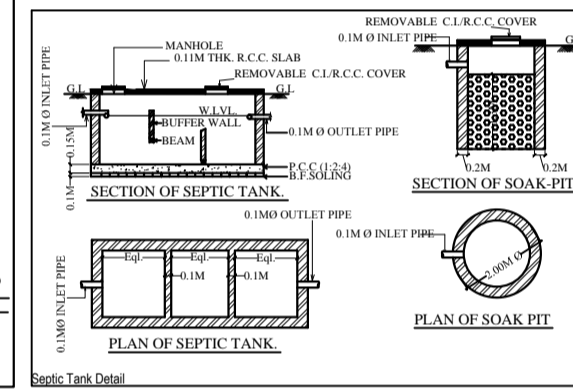
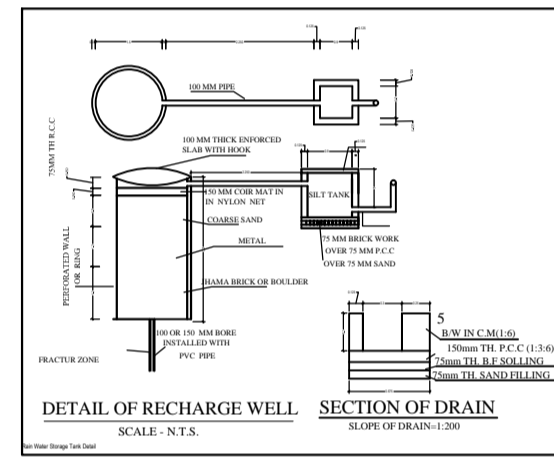
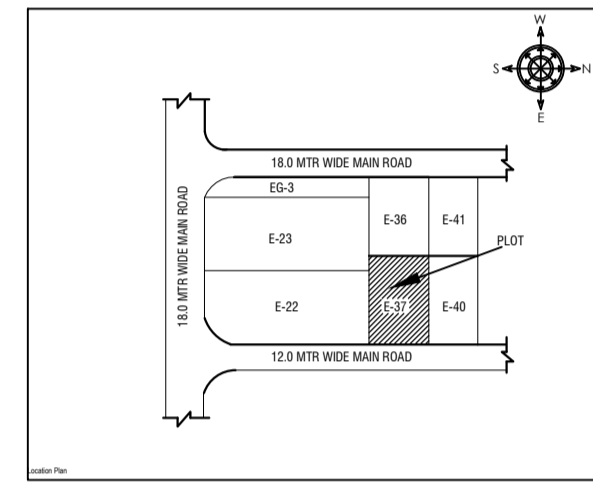
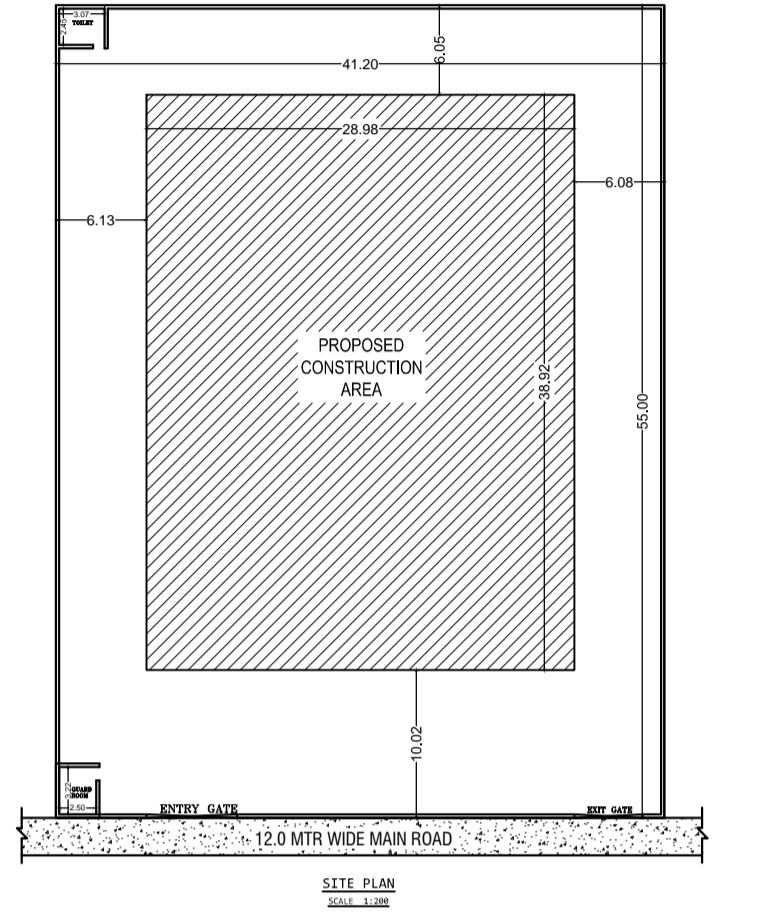
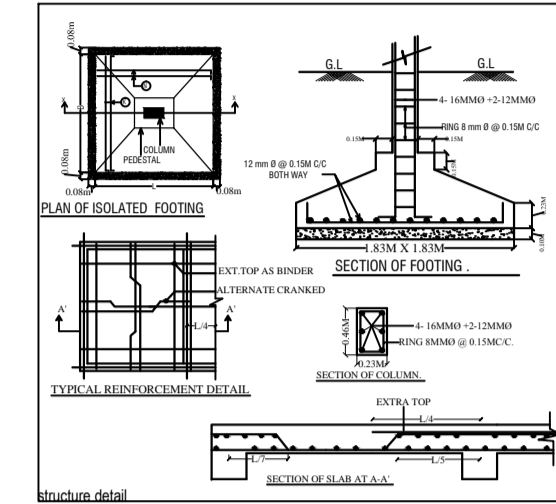


Project Title : MS EASTERN TECHNOCRATS PVT LTD DIRECTOR VINOD MENON

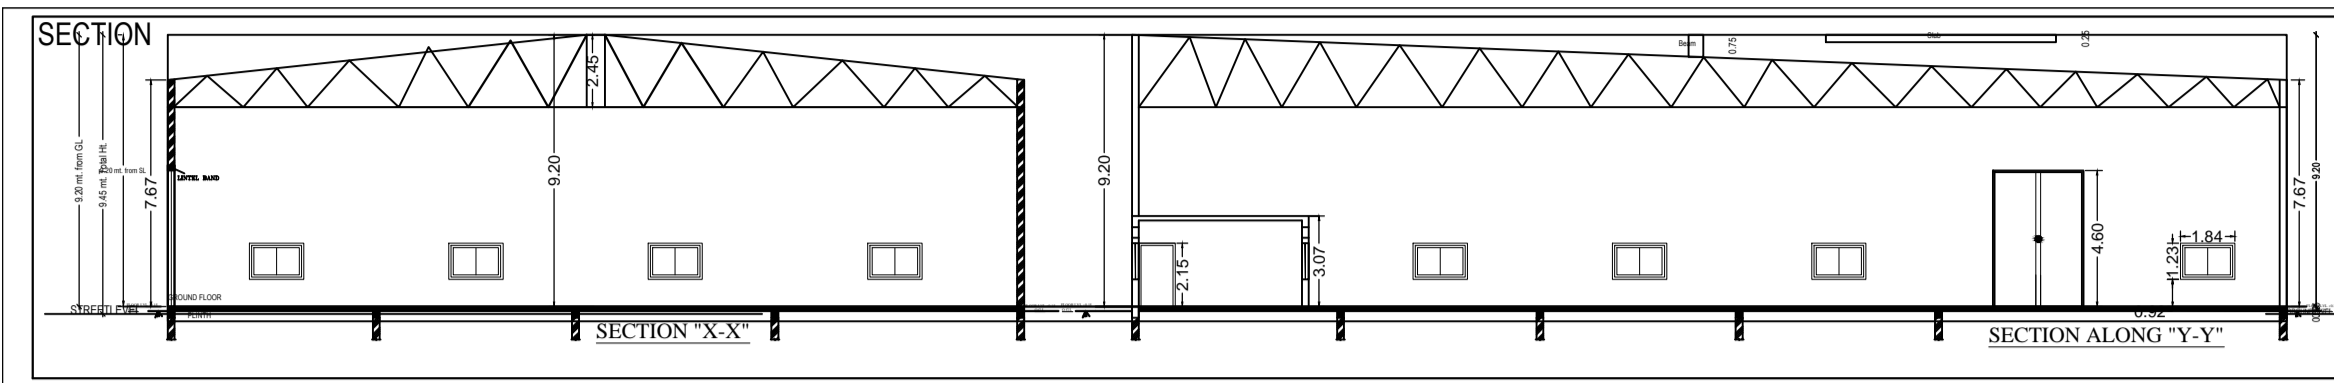




PROPOSED INDUSTRIAL BUILDING PLAN FOR :-	
LAND OWNER	SIGNATURE
M/S EASTERN TECHNOCRATS PVT. LTD. DIRECTOR VINOD MENON	
PLOT NO :- E-37, EMC PLOTS , SURVEY PLOT NO- 354 (PART) KATHA NO :- 81 MOUZA- HATIYADIH THANA NO :- 60 P.S :- SARAIKELA- KHARSAWAN DISTRICT :- SARAIKELLA- KHARSAWAN STATE :- JHARKHAND	
PLANNER	TITLE:- GROUND FLOOR PLAN MOUZA MAP SITE PLAN FRONT ELEVATION SIDE ELEVATION SECTIONAL VIEW SH. NO- 1/1

Building A | MS EASTERN TECHNOCRATS PVT LTD DIRECTOR VINOD MENON



