
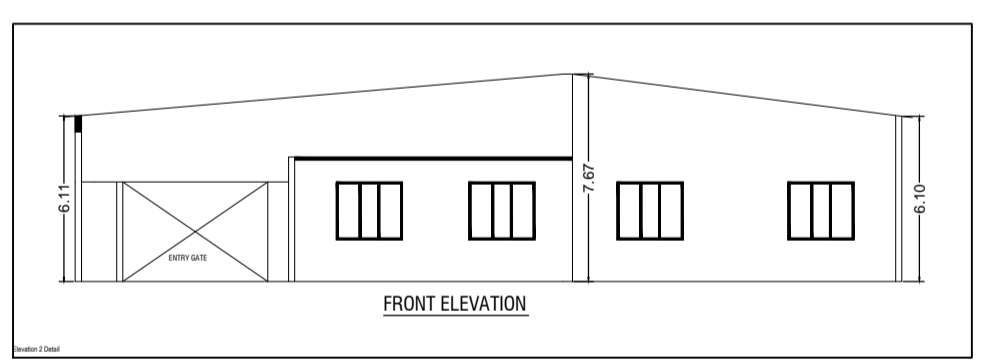
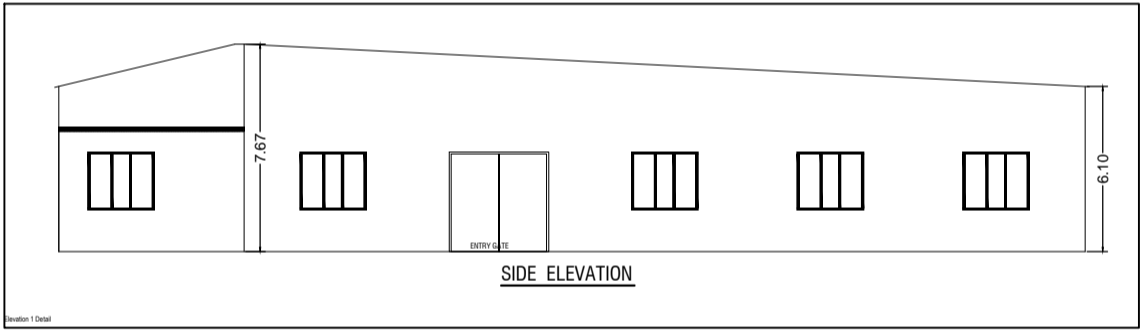
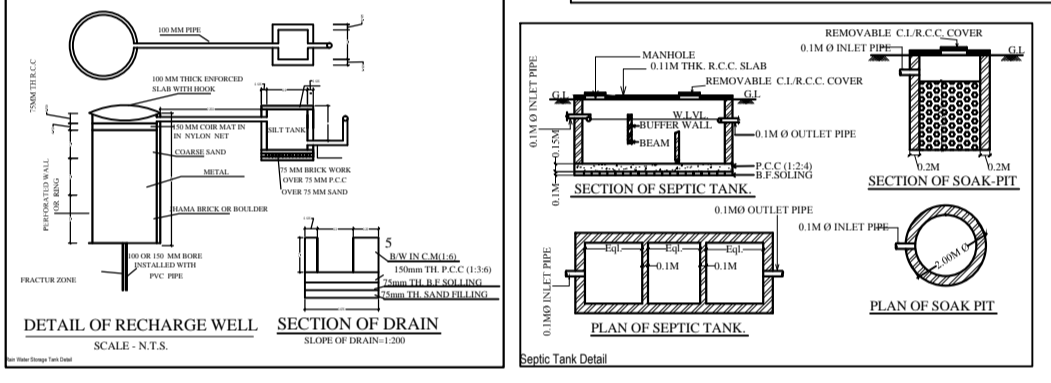
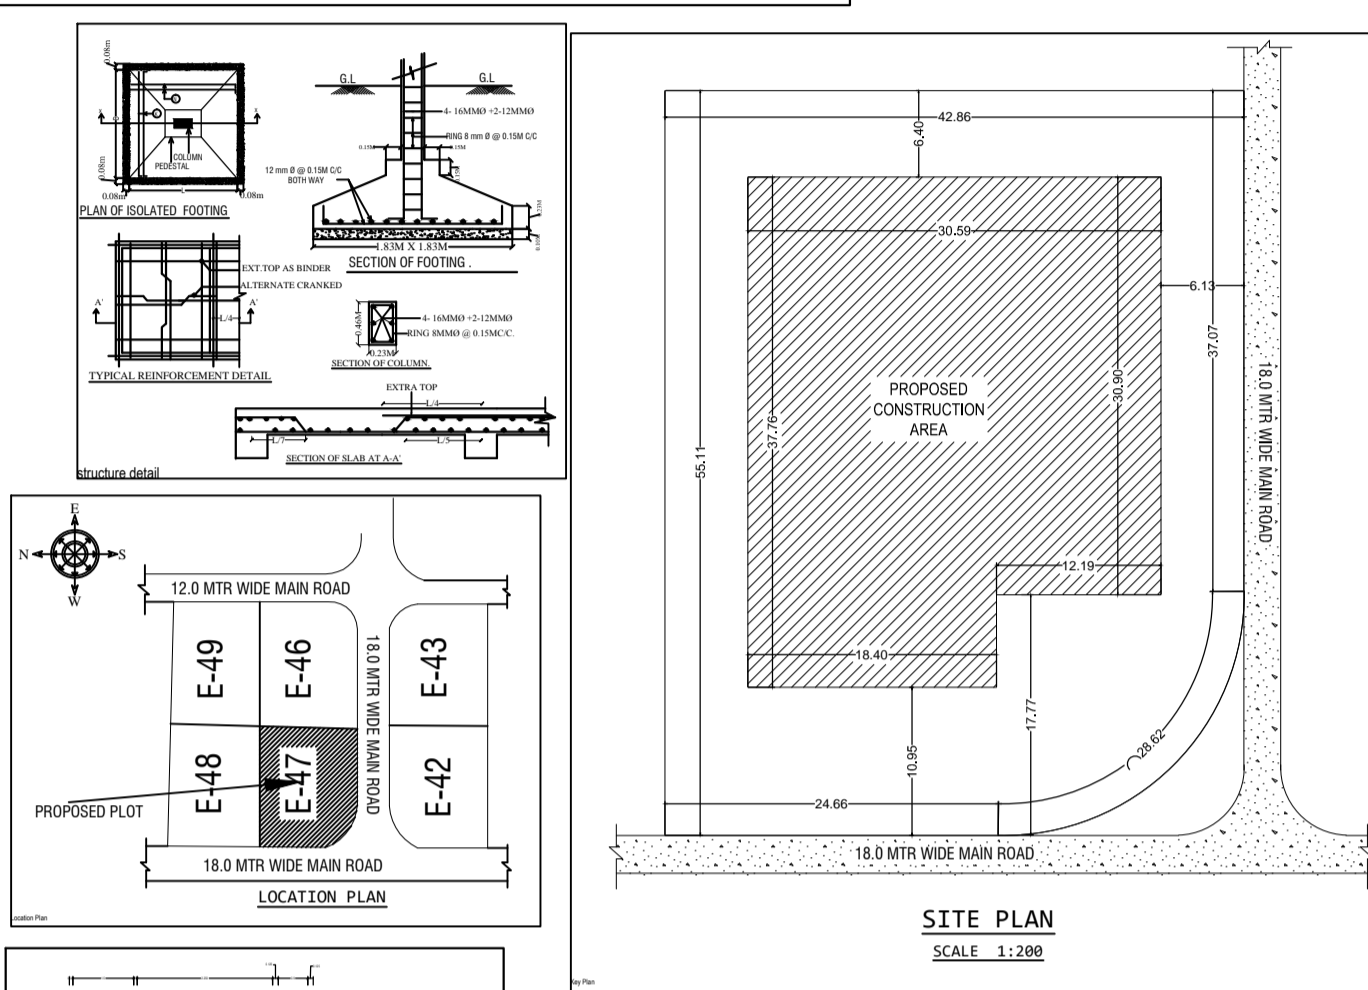
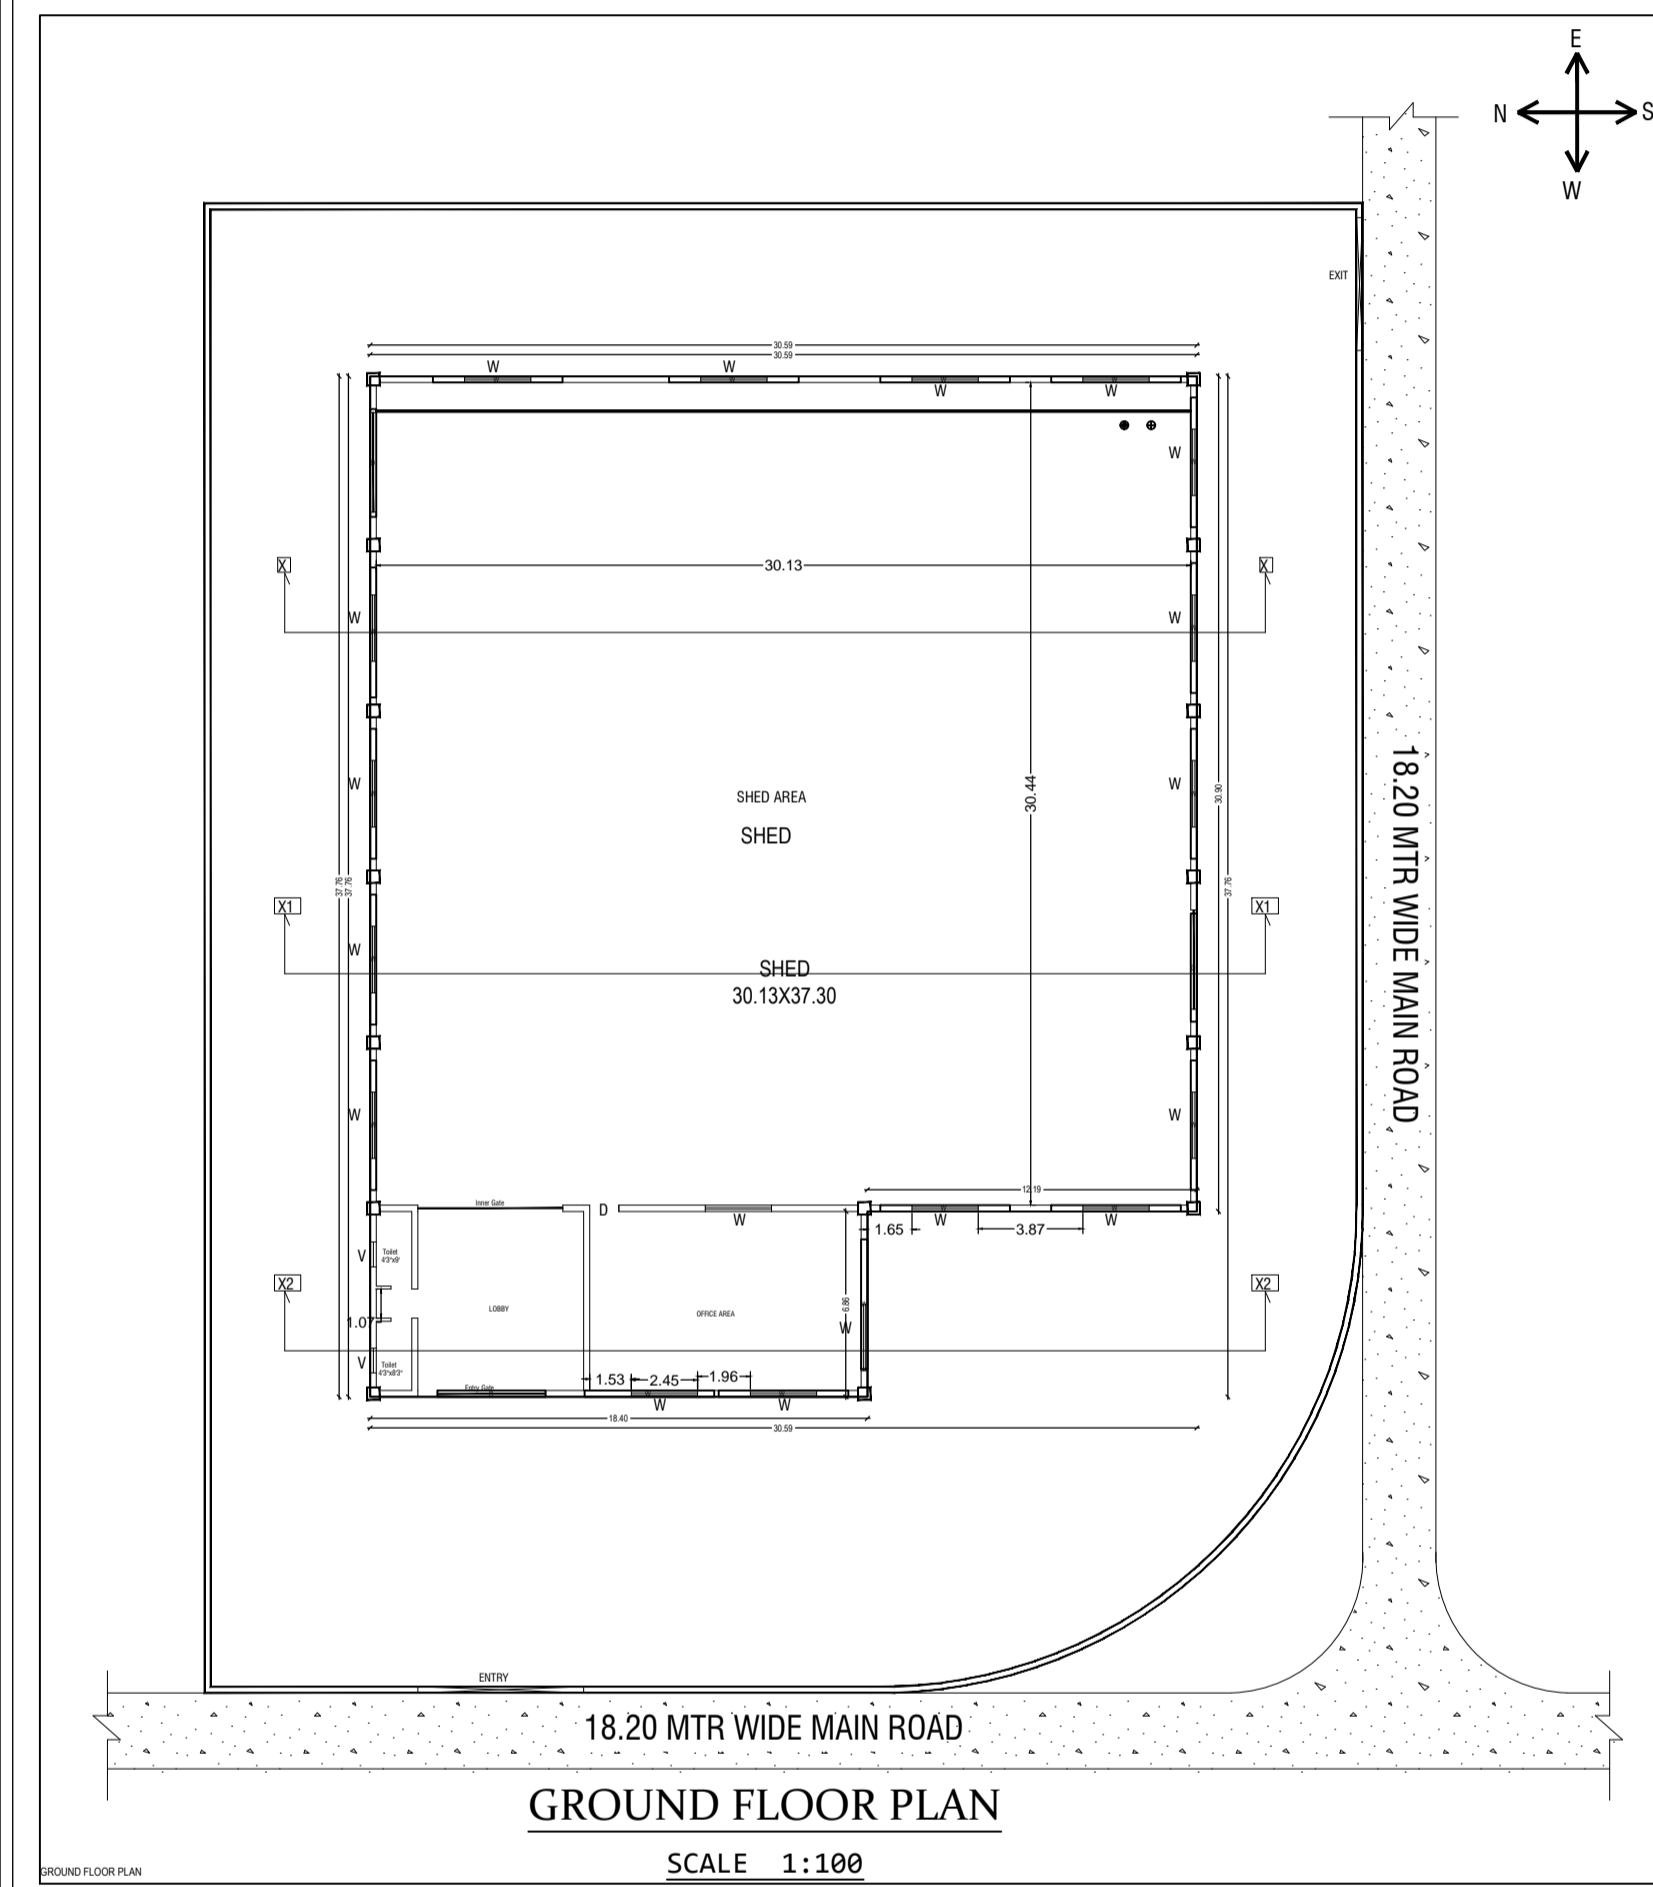
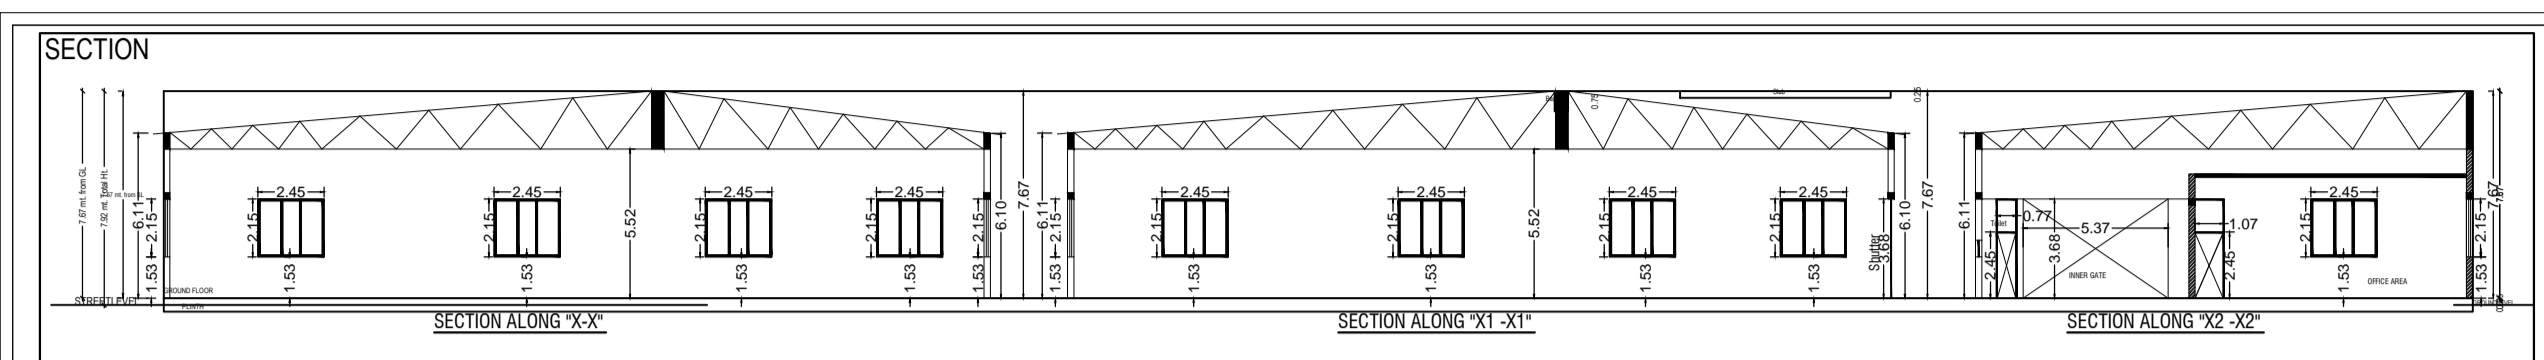


Project Title :MS E WASTE RECYCLERS LLP DIRECTOR KAMLESH BRAJNANDAN KUMAR

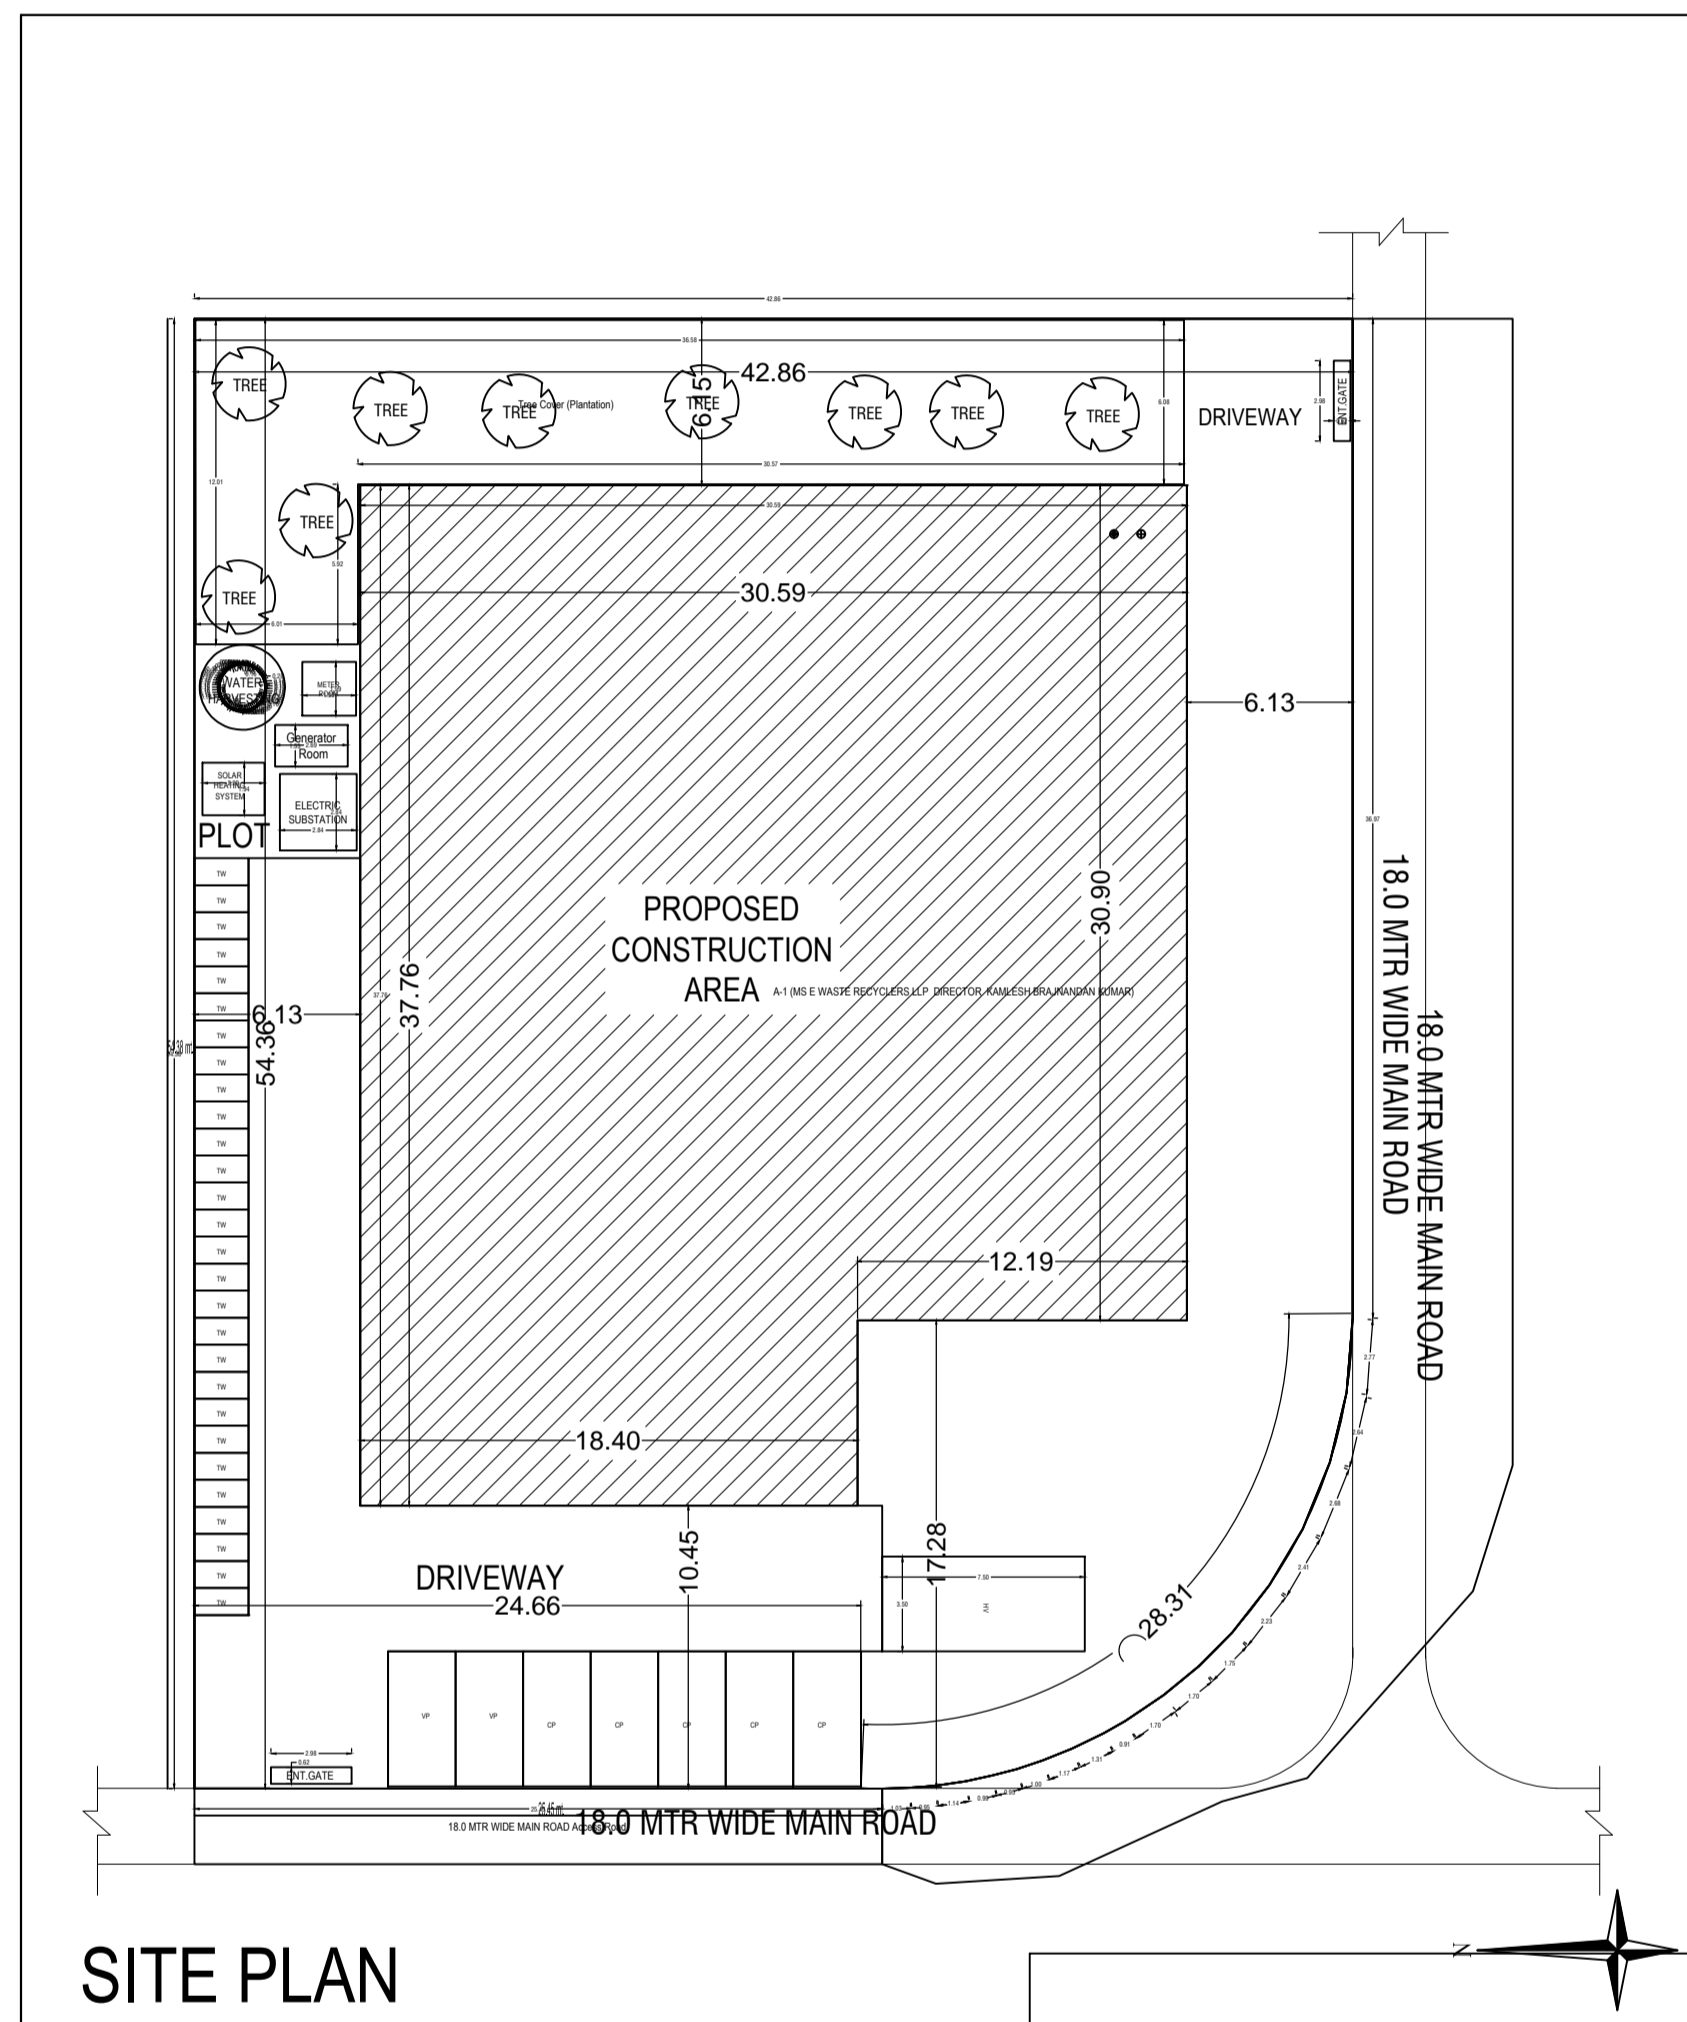

PROPOSED INDUSTRIAL BUILDING PLAN FOR :-

LAND OWNER	SIGNATURE
M/S E WASTE RECYCLERS LLP DIRECTOR KAMLESH BRAJNANDAN KUMAR	
PLOT NO :- E-47, EMC PLOTS, SURVEY PLOT NO- 354 (PART)	
KATHA NO :- 81	
MOUZA- HATYADIH	
THANA NO :- 60	
P.S :- SARAİKELA	
DISTRICT :- SERAIKELLA- KHARSAWAN	
STATE :- JHARKHAND	
PLANNER	TITLE:
	GROUND FLOOR PLAN MOUZA MAP SITE PLAN FRONT ELEVATION SIDE ELEVATION SECTIONAL VIEW
	SH. NO. 1/1

Building A MS E WASTE RECYCLERS LLP DIRECTOR KAMLESH BRAJNANDAN KUMAR







