
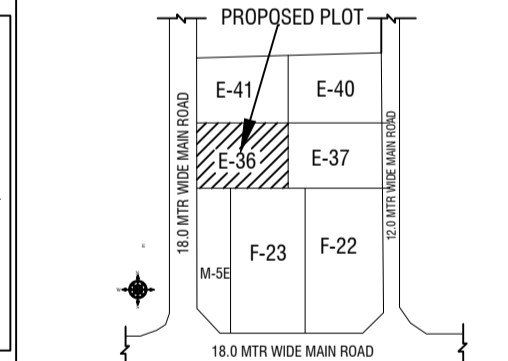
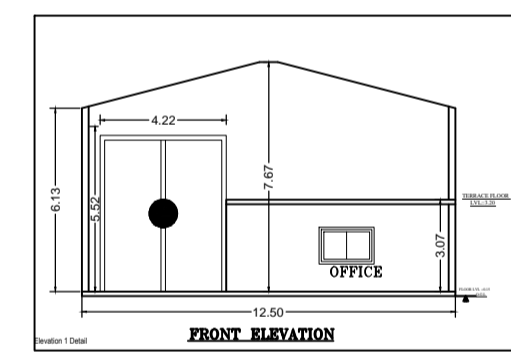
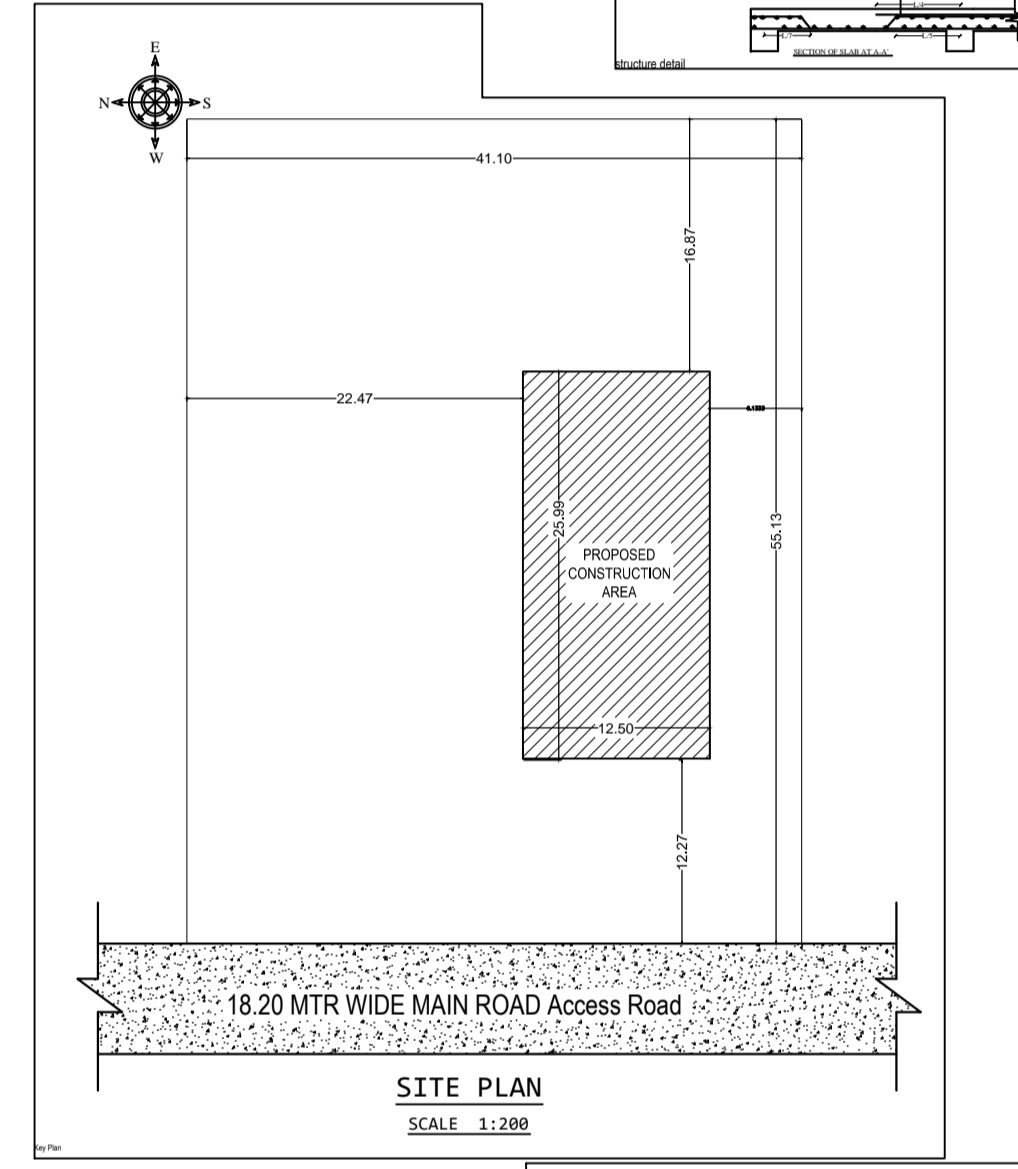
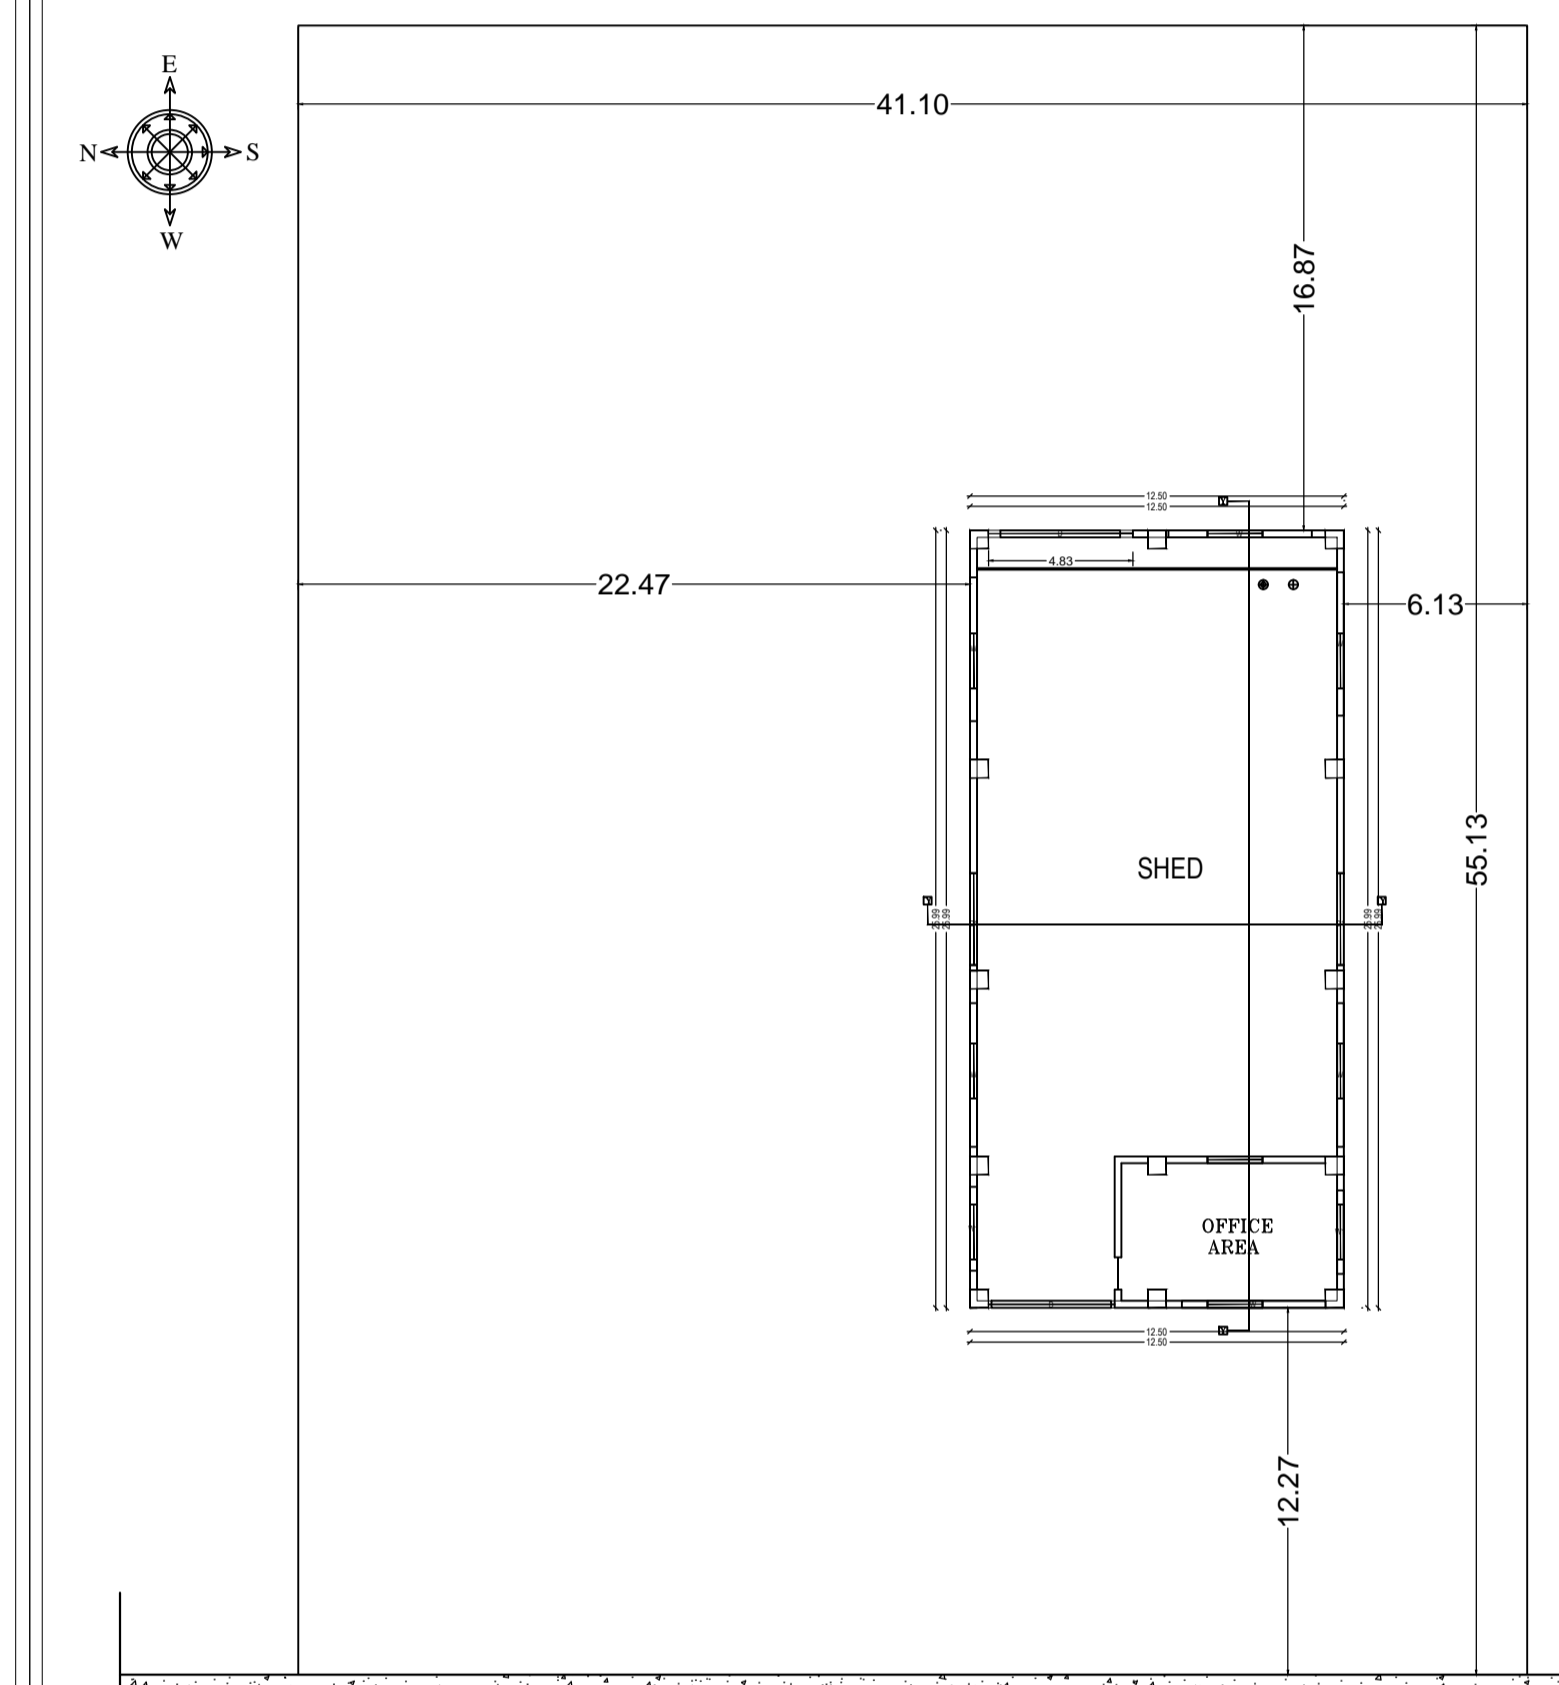
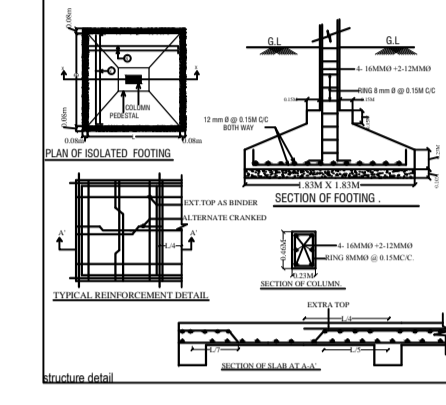
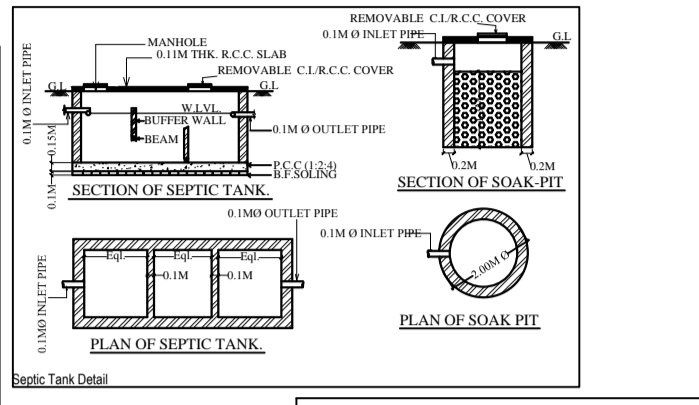
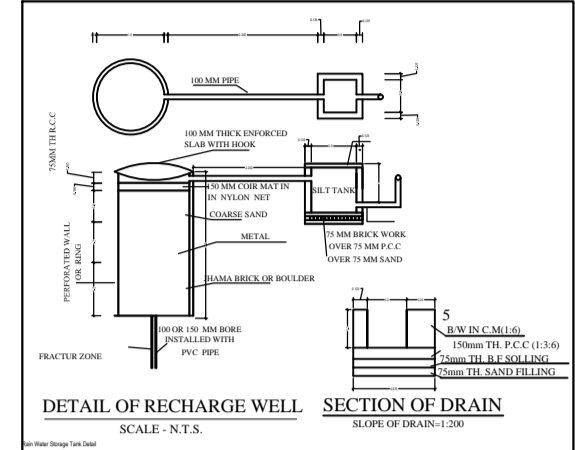
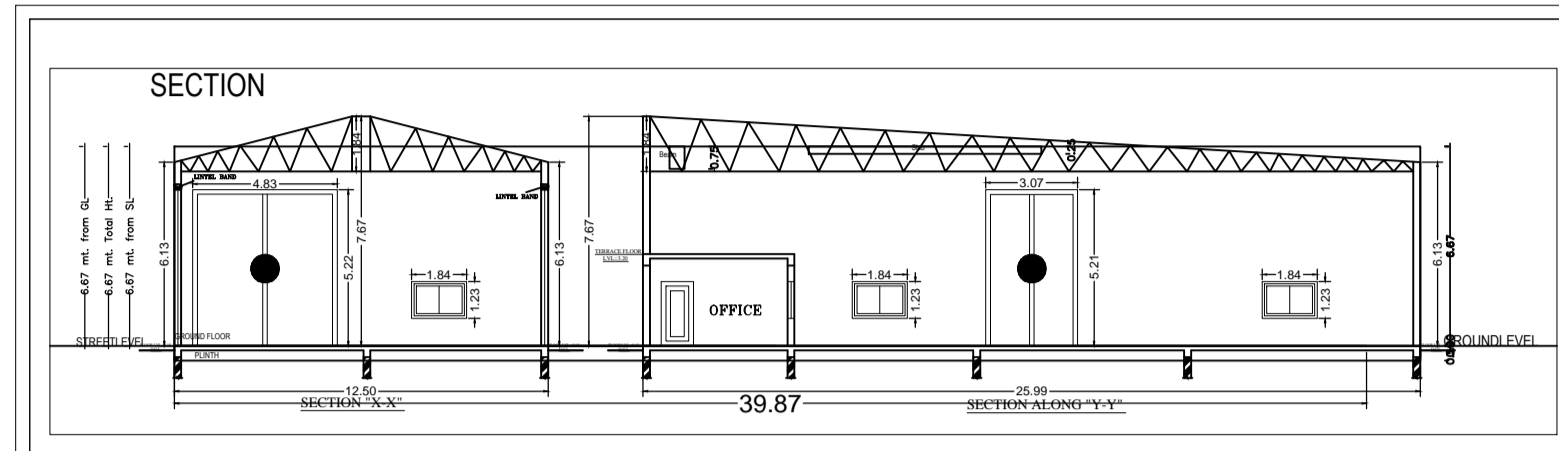


Project Title :MS ACE POWER ELECTRONICS PARTNER AJAY KUMAR GANDHI

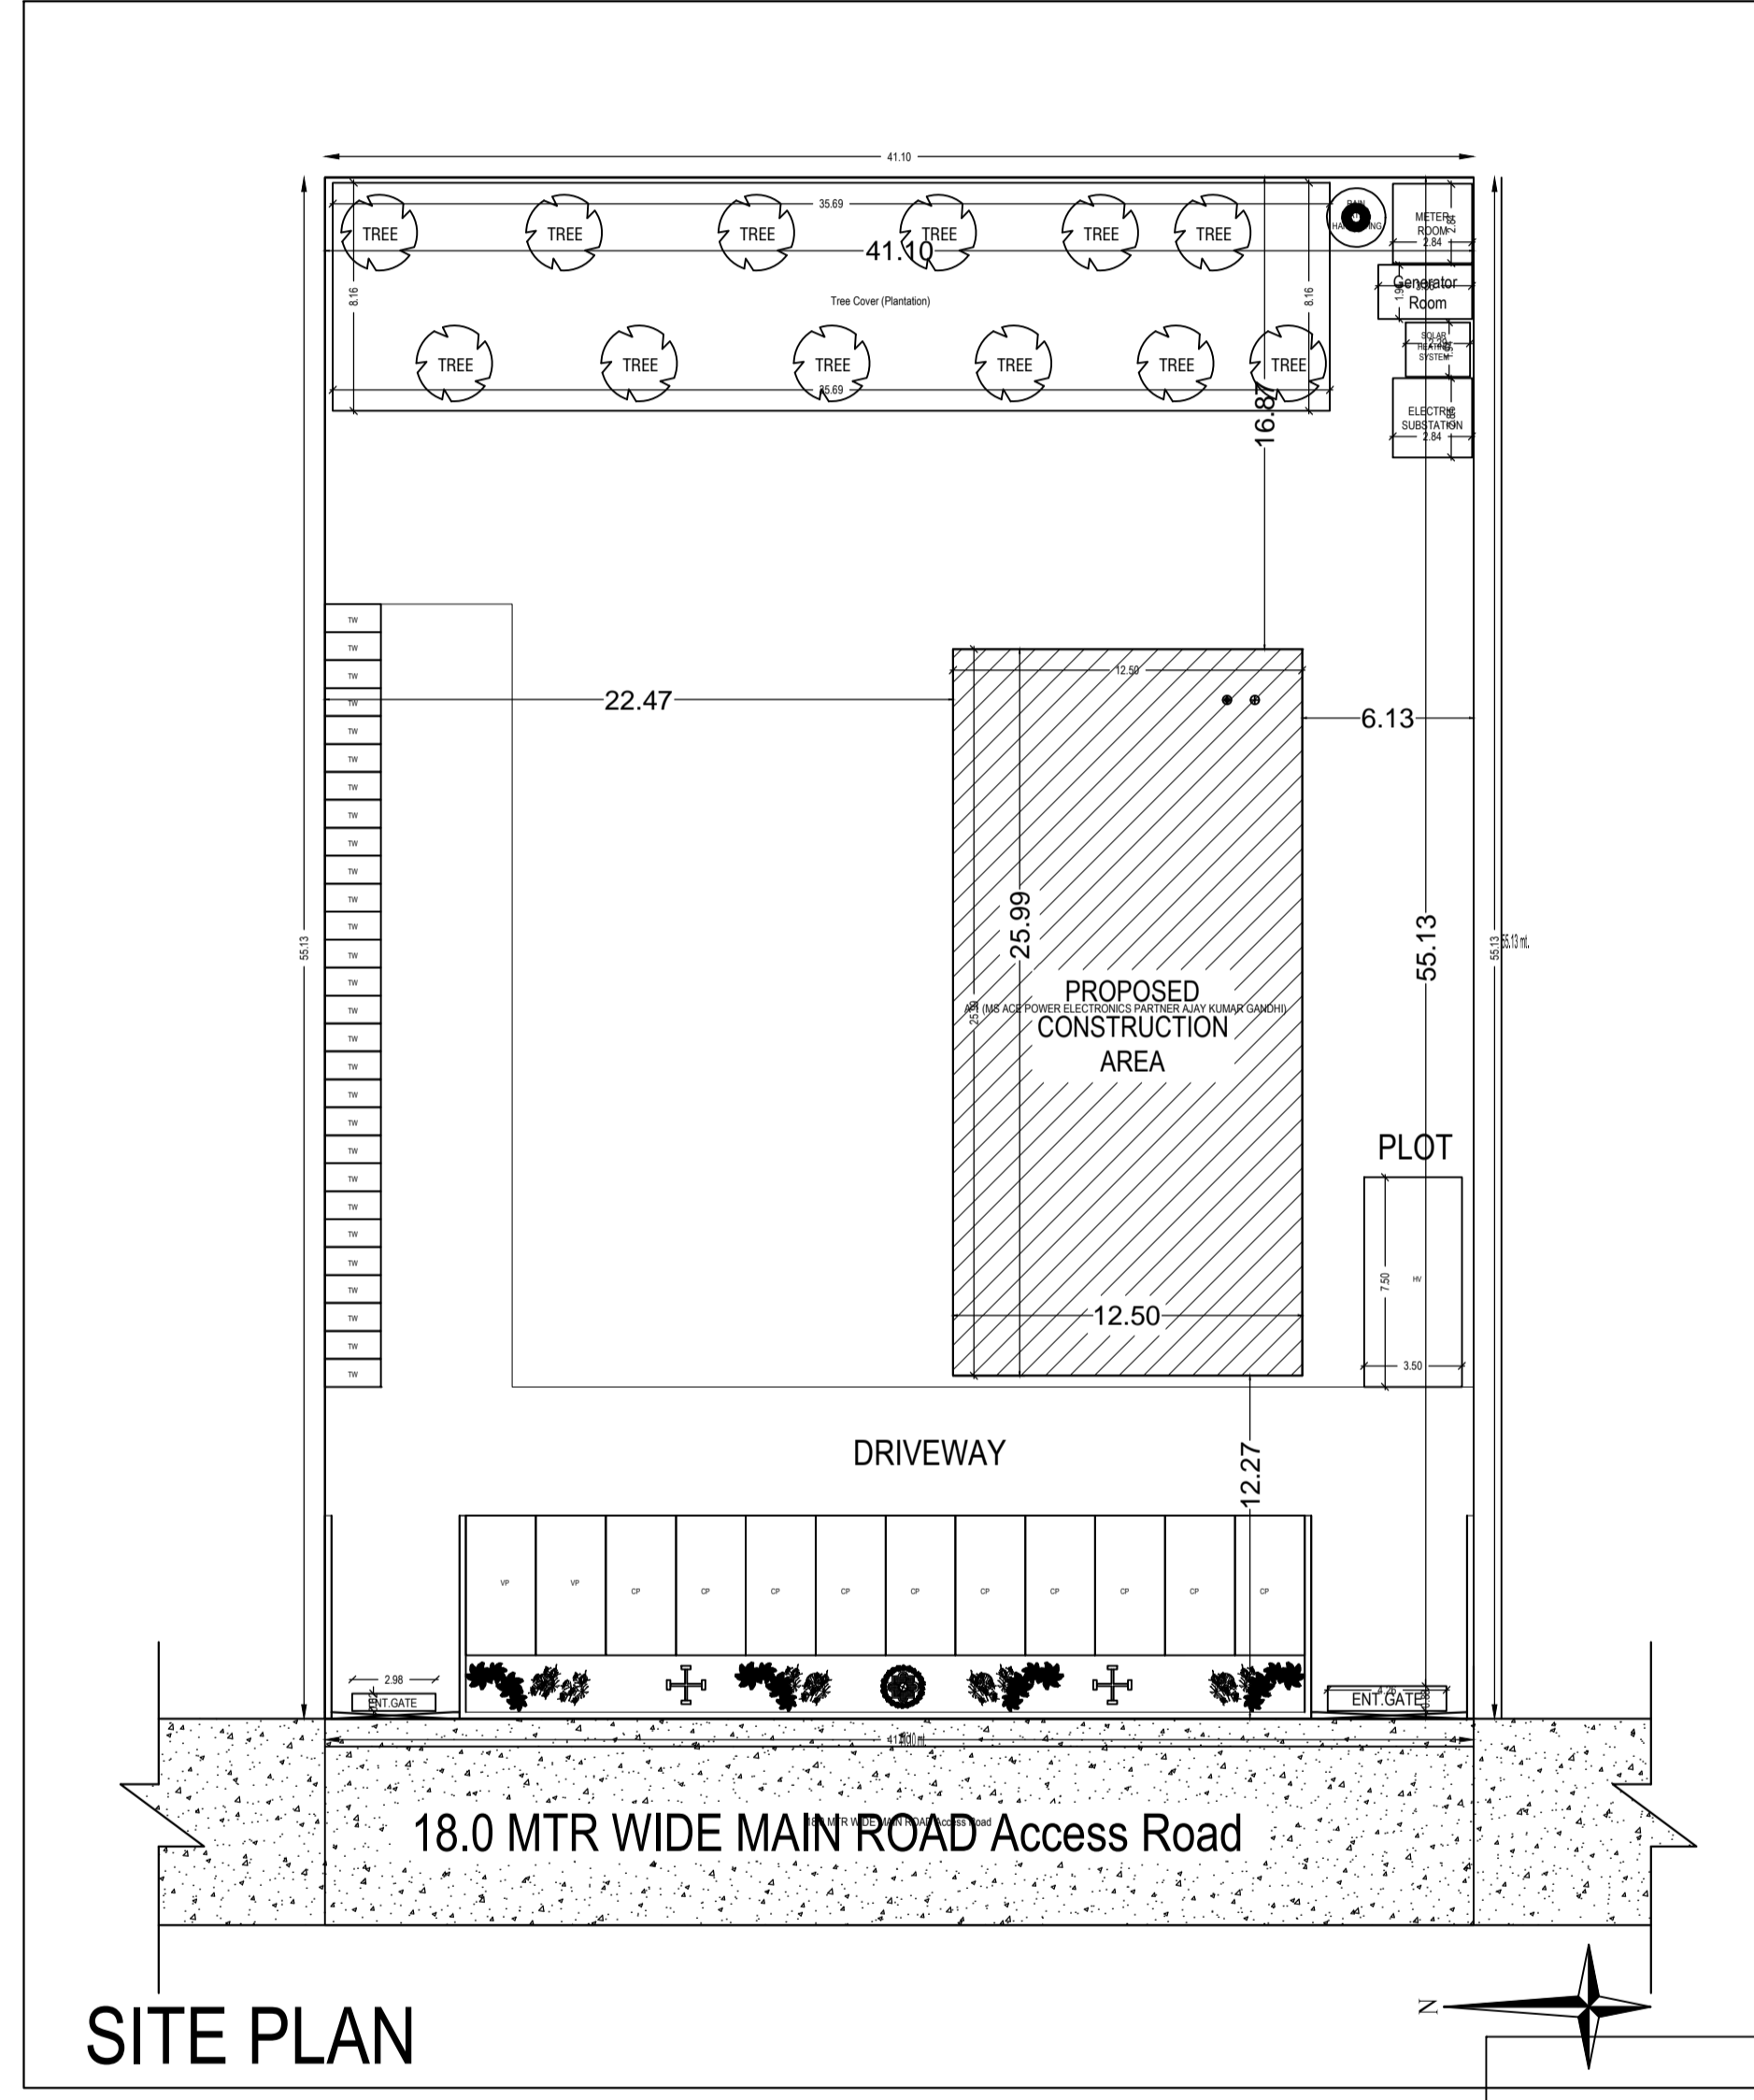

PROPOSED INDUSTRIAL BUILDING PLAN FOR :-

LAND OWNER	SIGNATURE
M/S ACE POWER ELECTRONICS PARTNER AJAY KUMAR GANDHI	
PLOT NO :- E-36, EMC PLOTS, SURVEY PLOT NO- 354 (PART)	
KATHA NO :- 81	
MOUZA- HATIYADIH	
THANA NO :- 60	
P.S :- SARAİKELA	
DISTRICT :- SARAİKELLA- KHARSAWAN	
STATE :- JHARKHAND	
PLANNER	TITLE:-
	GROUND FLOOR PLAN
	MOUZA MAP
	SITE PLAN
	FRONT ELEVATION
	SIDE ELEVATION
	SECTIONAL VIEW
	SH. NO- 1/1

Building A (MS ACE POWER ELECTRONICS PARTNER AJAY KUMAR GANDHI)







