


DETAIL OF COLUMN FOUNDATION

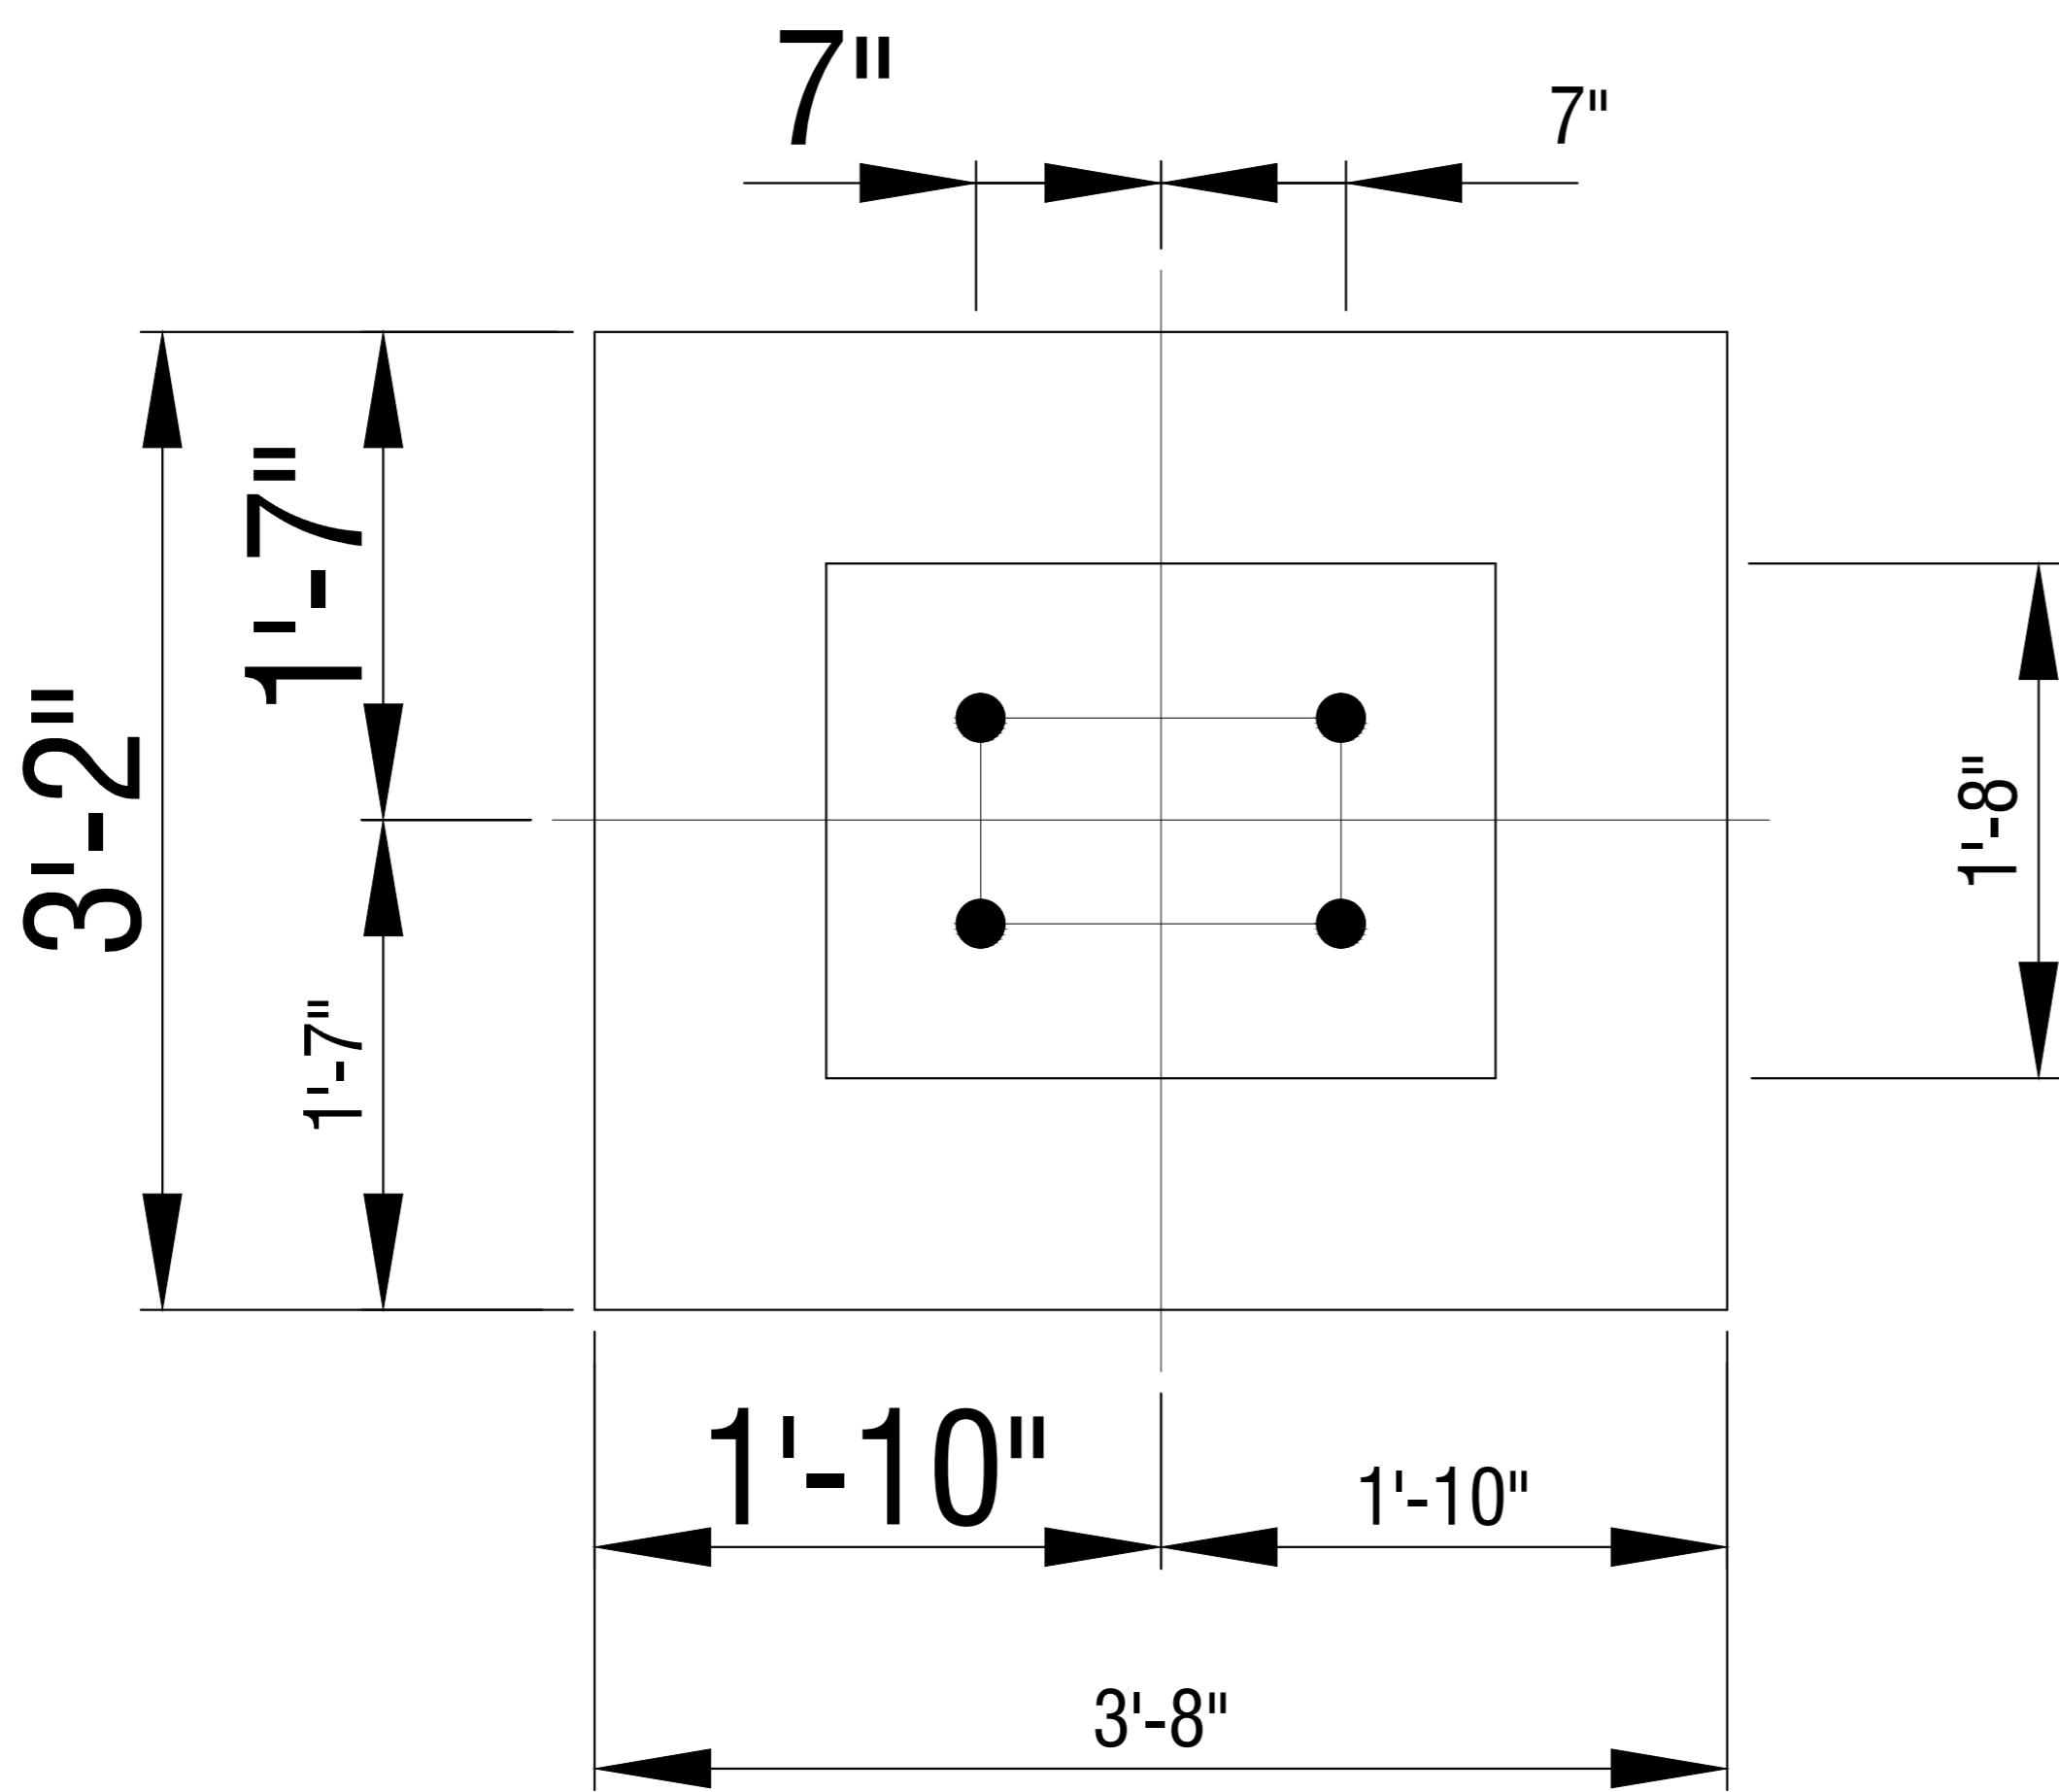

SECTION ON: C-C