



Proposal Basic Information

Proposal File No.	JADA/BP/001/2022
Owner Name	M/S GOYAL ENTERPRISES Representative by VISHNU KUMAR GOYAL
Khata No.	81
Plot No.	FE-9-P-8 SURVEY PLOT NO- 348 (P)
Village Name	HATHYADIH
Use	Industrial
SubUse	Industrial Building

Building :A (MS GOYAL ENTERPRISES )

Floor Name	Total Built Up Area (Sq.mt)	Proposed FAR Area (Sq.mt)	Total FAR Area (Sq.mt)	Total Consumed Additional FAR Area (Sq.mt)	Trent (No.)
Ground Floor	1166.68	1166.68	1166.68	1166.68	01
Total	1166.68	1166.68	1166.68	1166.68	01
Total Number of Same Buildings	1				
Total	1166.68	1166.68	1166.68	1166.68	01

SCHEDULE OF DOOR:




BUILDING NAME	NAME	LENGTH	HEIGHT	NOS
A (MS GOYAL ENTERPRISES )	D	3.66	2.13	02

SCHEDULE OF WINDOW/VENTILATION:


BUILDING NAME	NAME	LENGTH	HEIGHT	NOS
A (MS GOYAL ENTERPRISES )	W	10.00	2.70	03
A (MS GOYAL ENTERPRISES )	W	9.30	2.70	02
A (MS GOYAL ENTERPRISES )	W	9.65	2.70	01

UnitBUA Table for Building :A (MS GOYAL ENTERPRISES )

FLOOR	Name	UnitBUA Type	UnitBUA Area	Carpet Area	No. of Rooms	No. of Tenement
GROUND FLOOR PLAN	WORKSHOP	OTHER	1134.99	1133.10	1	1
Total	-	-	1134.99	1133.10	1	1

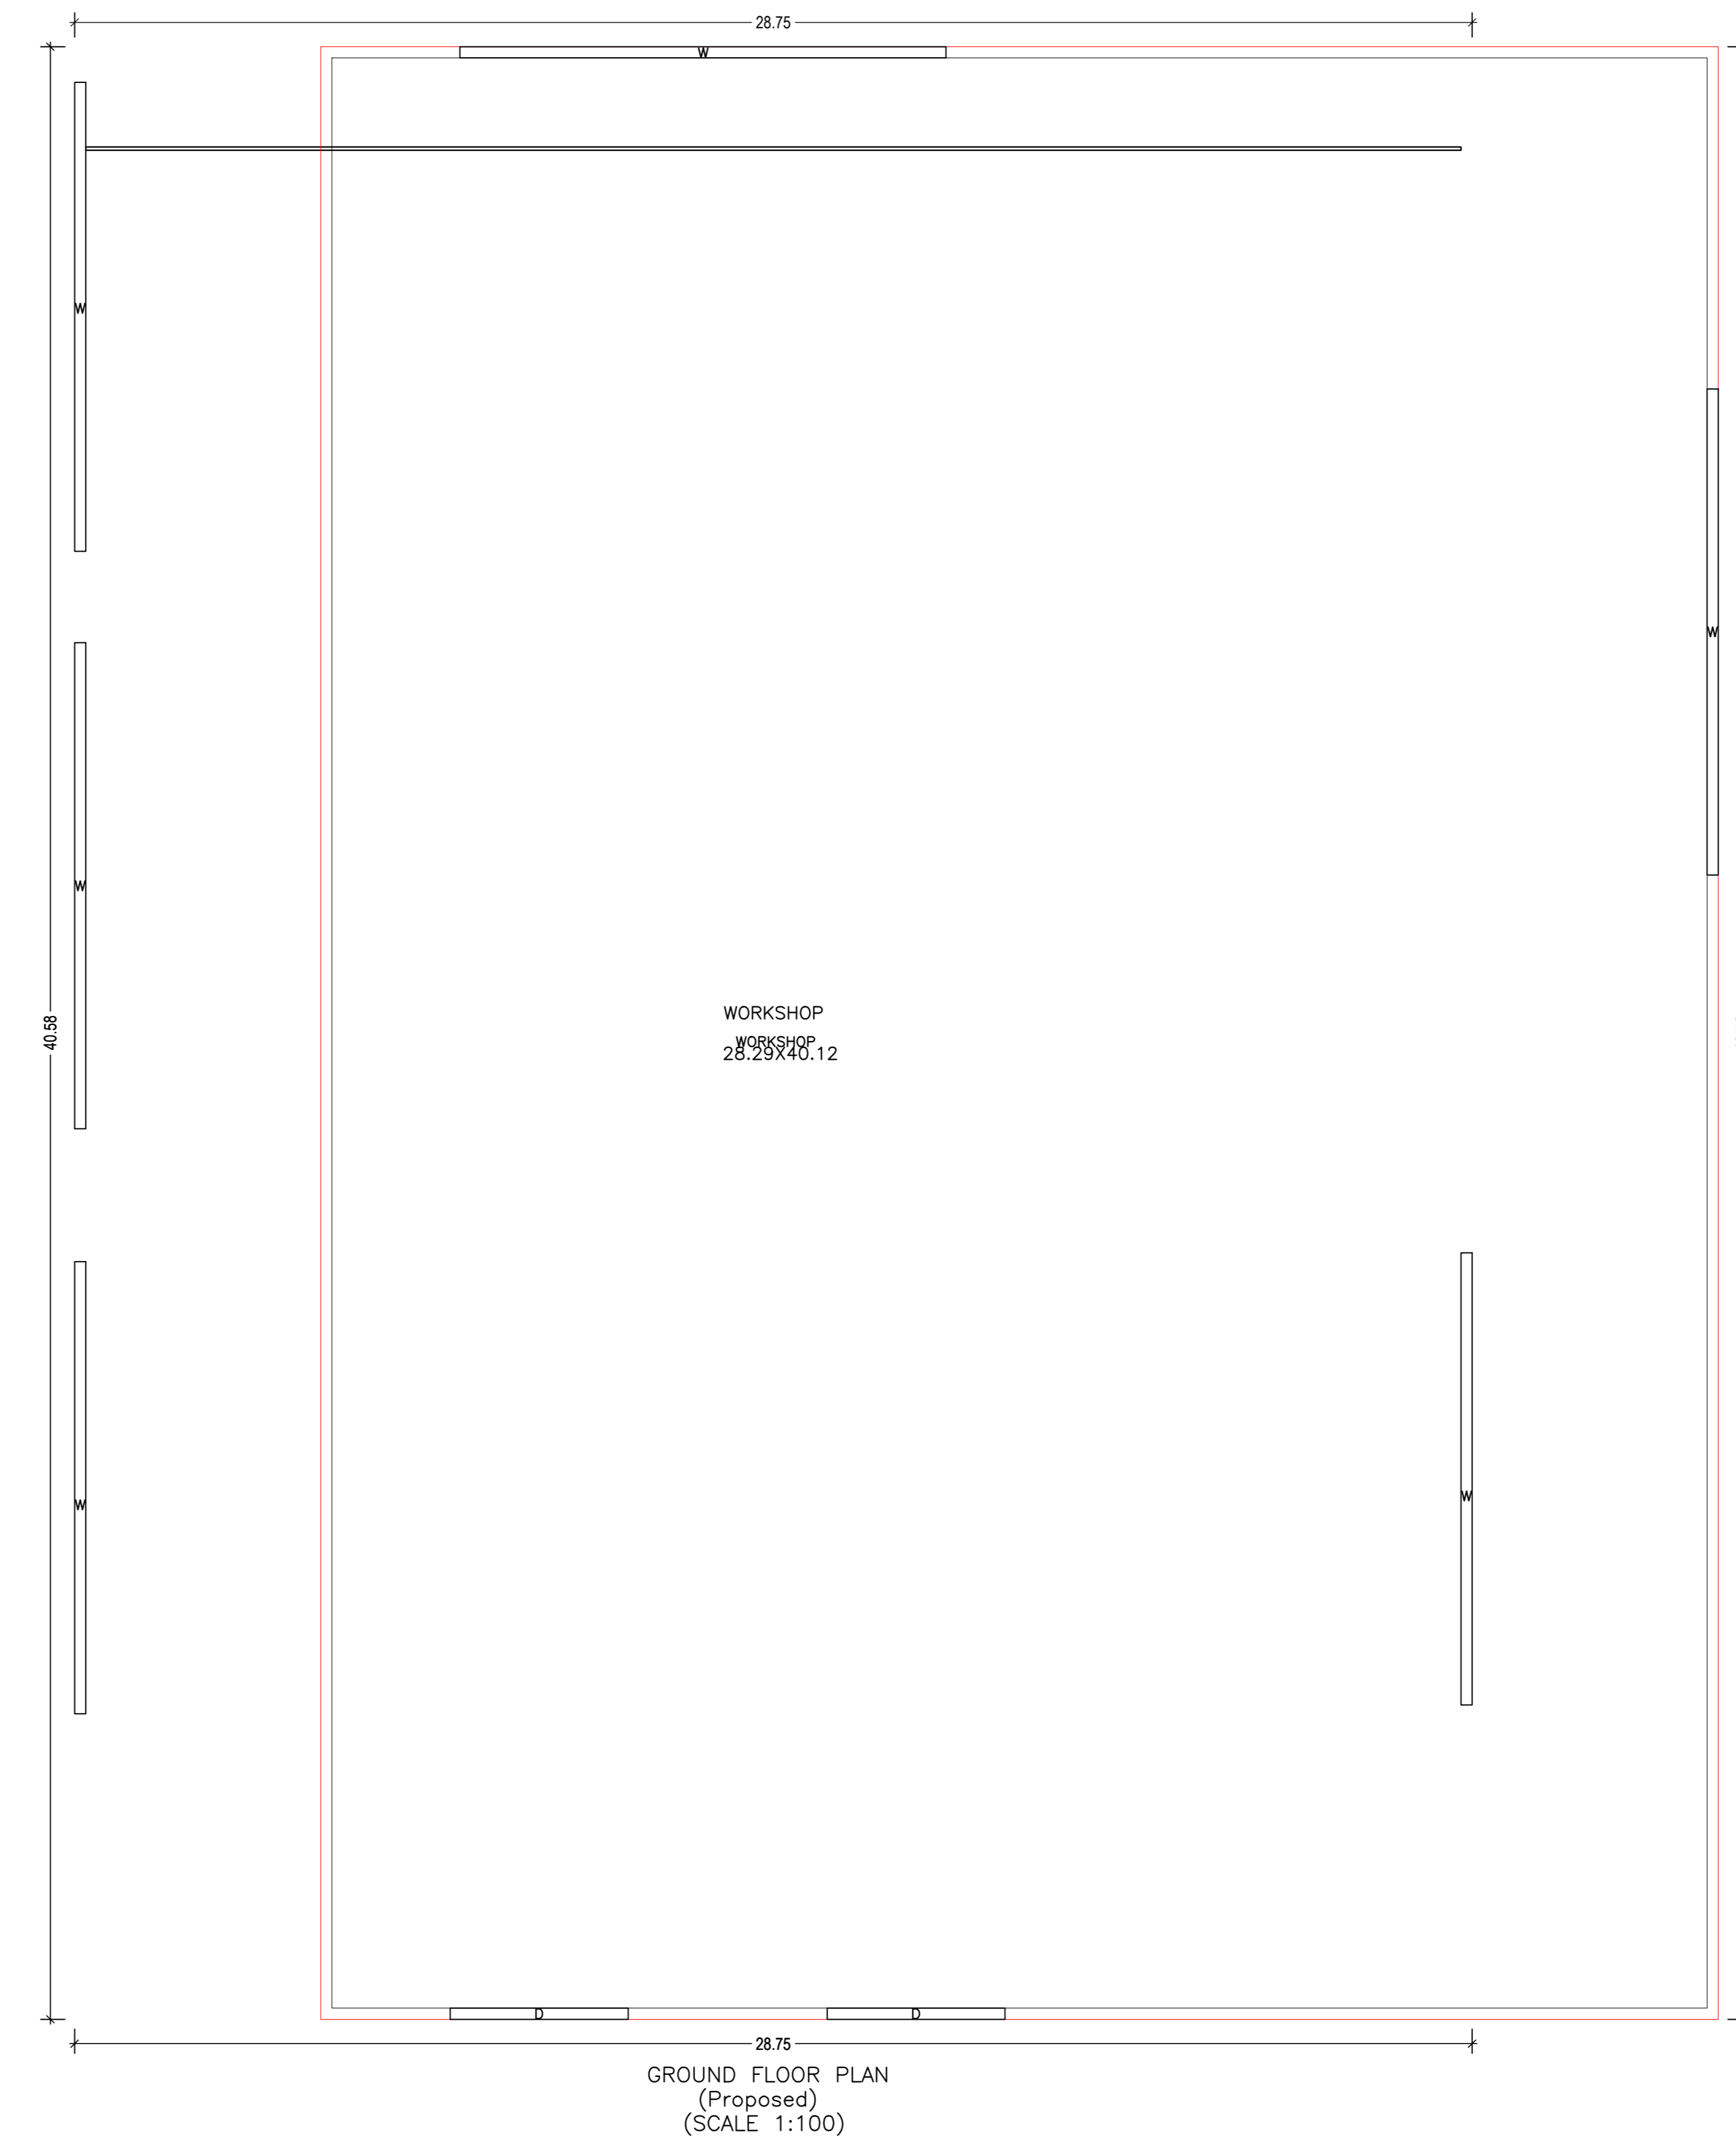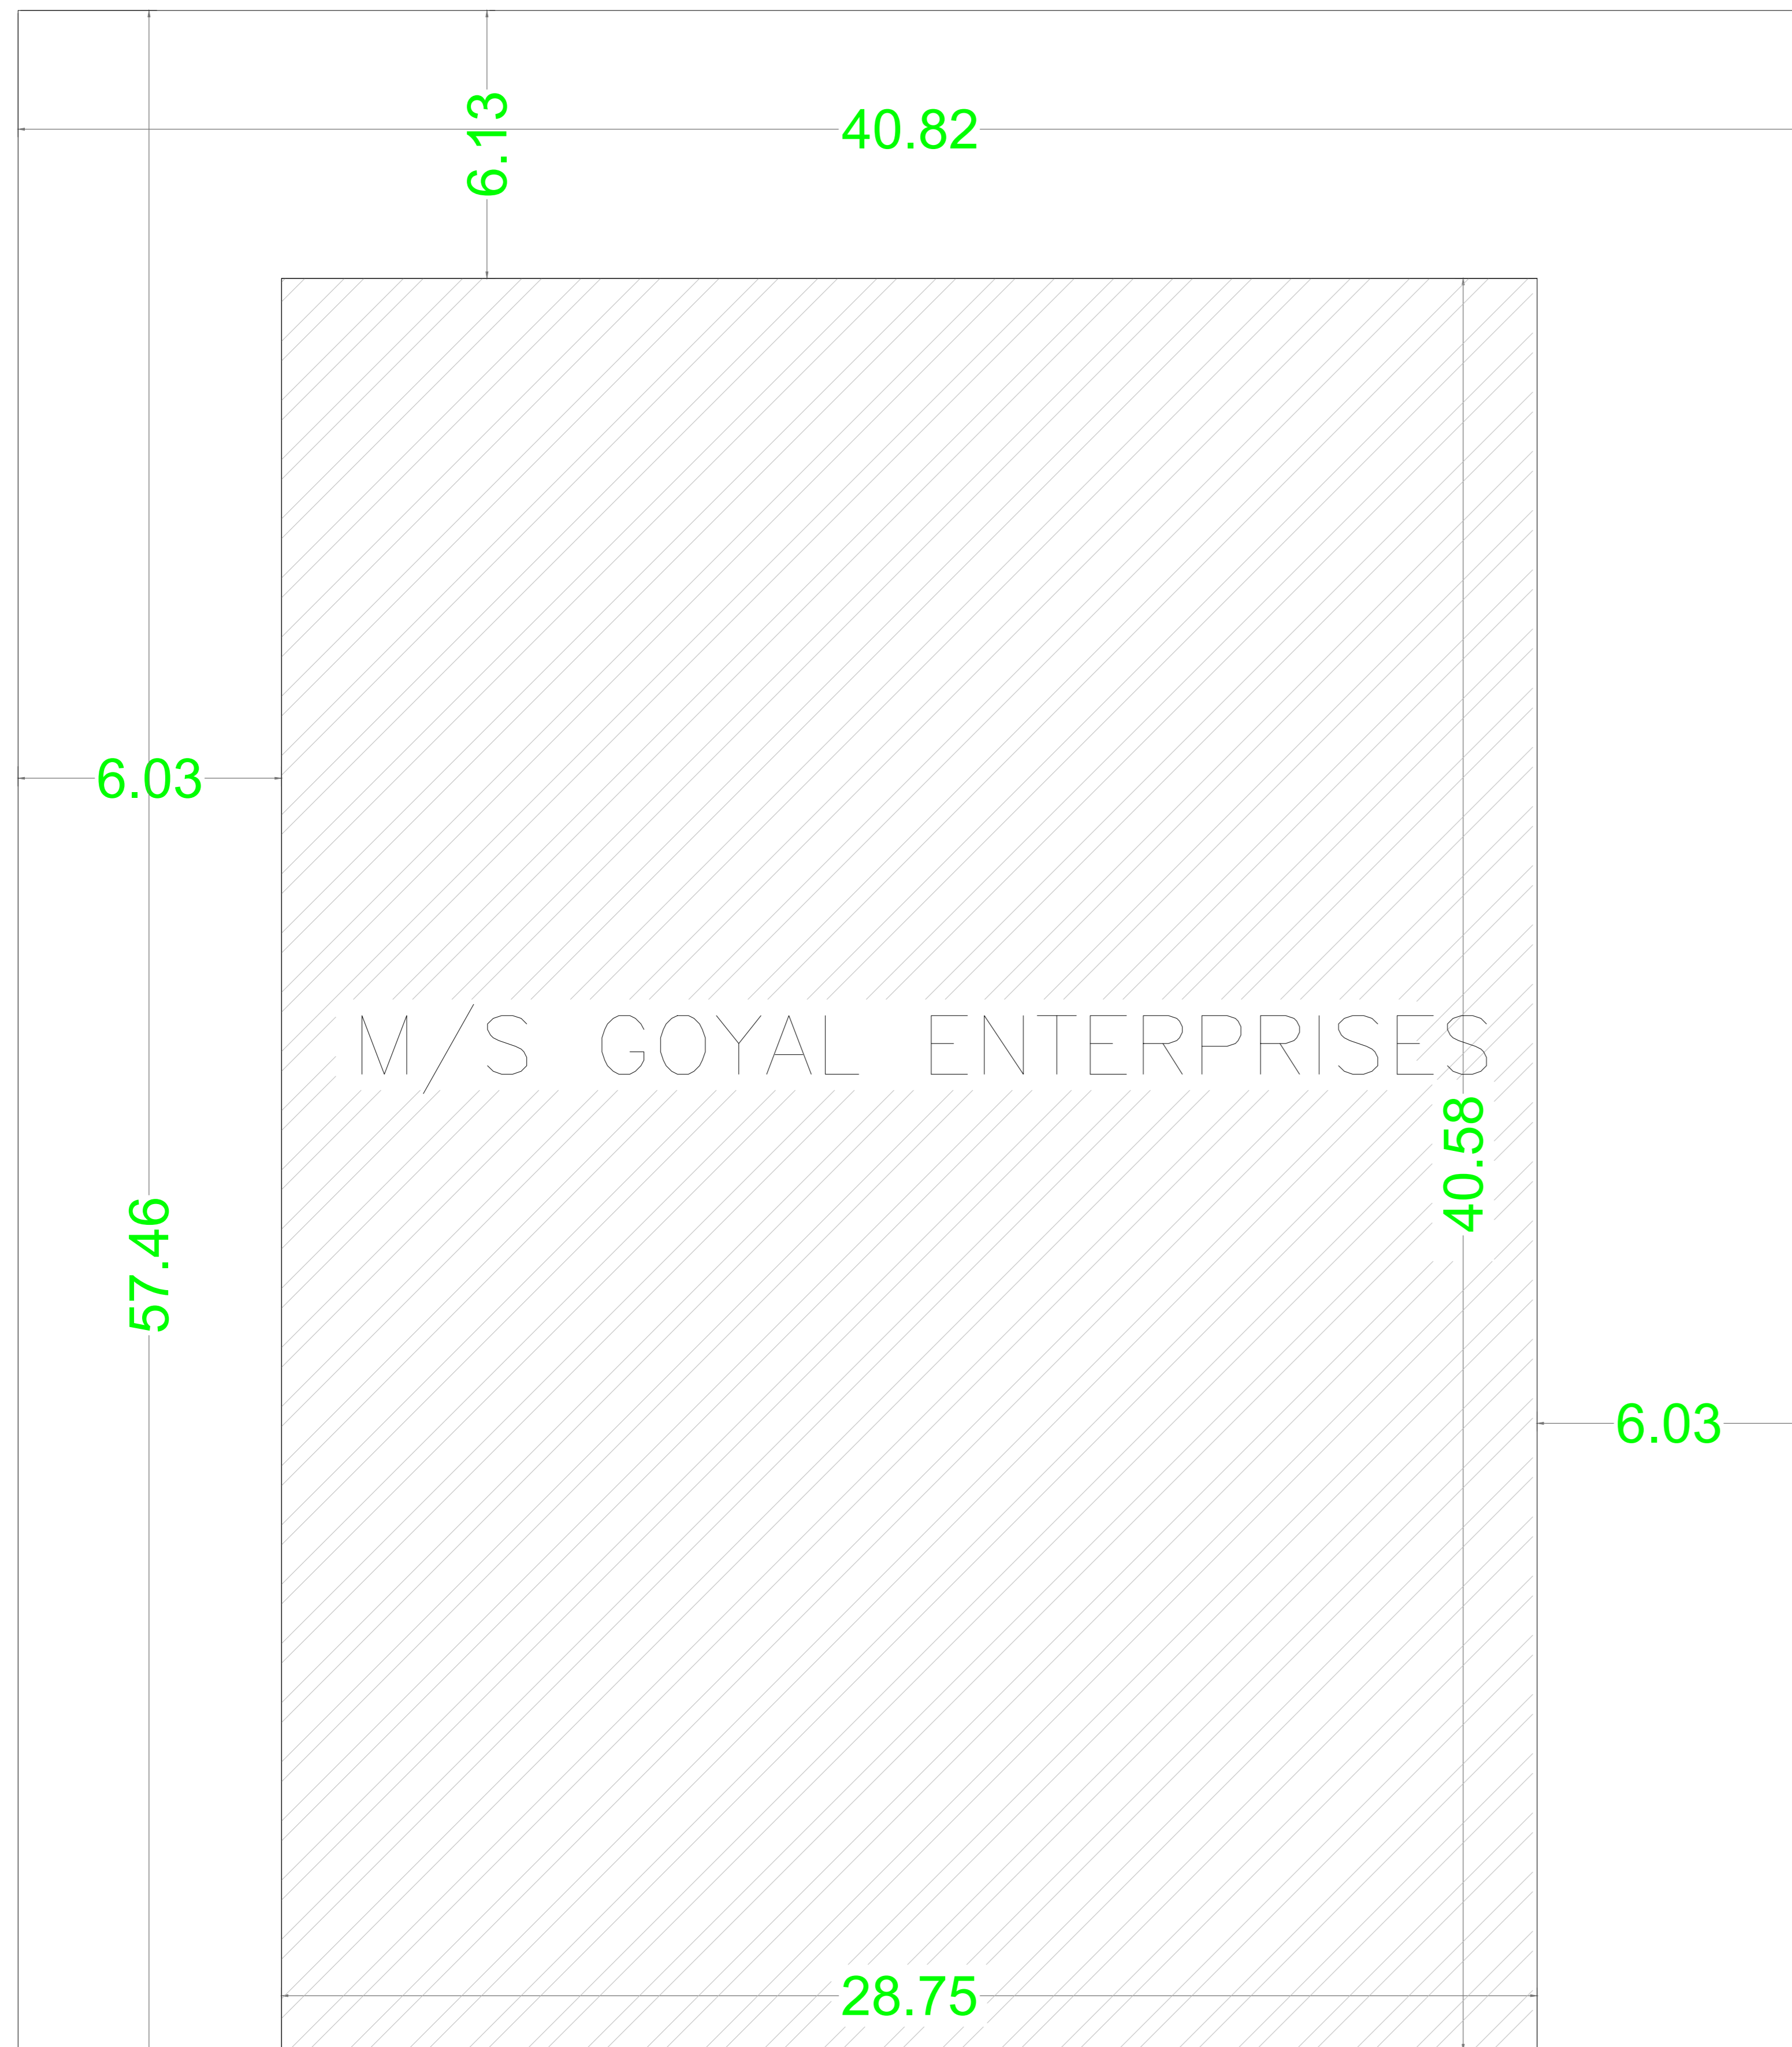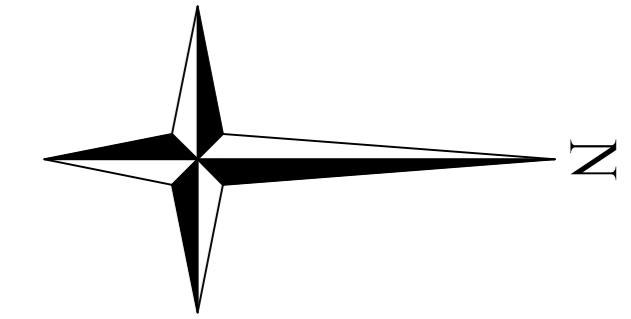

21.0 MTR WIDE MAIN ROAD  
SITE PLAN  
SCALE :- 1:100

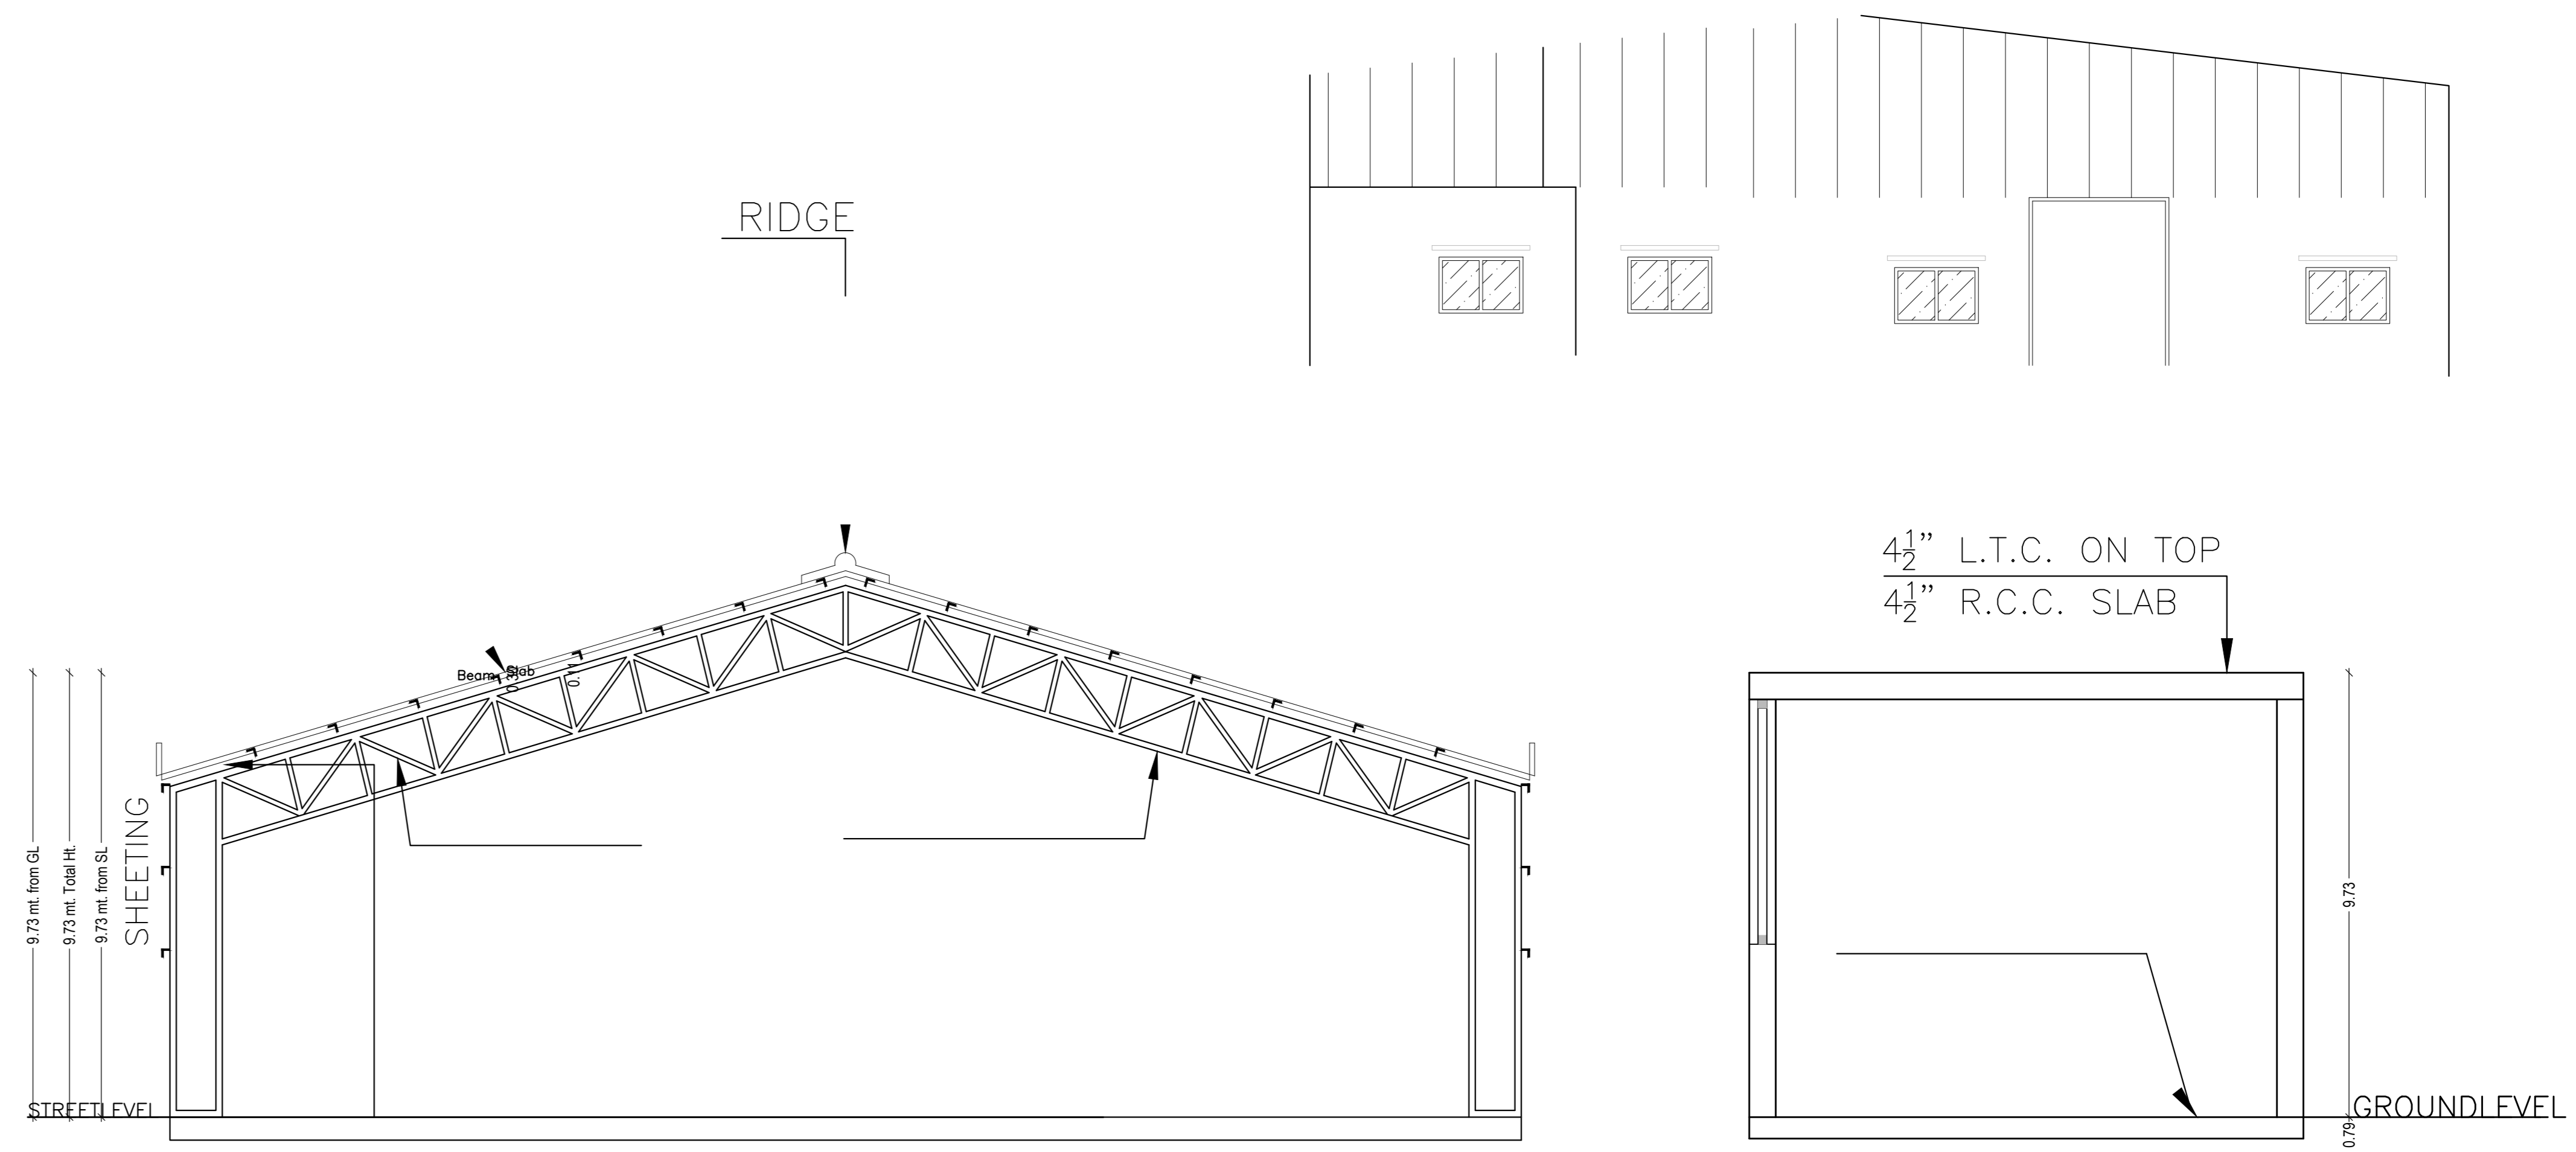

SECTION ON: X-Y

SECTION ON: A-B

LTP NAME AND SIGNATURE	STRUCTURAL ENGS NAME AND SIGNATURE	BUILDER NAME AND SIGNATURE	DIGITAL SIGNATURE
ANOOPI KUMAR JADA/ENG/02/2019			