
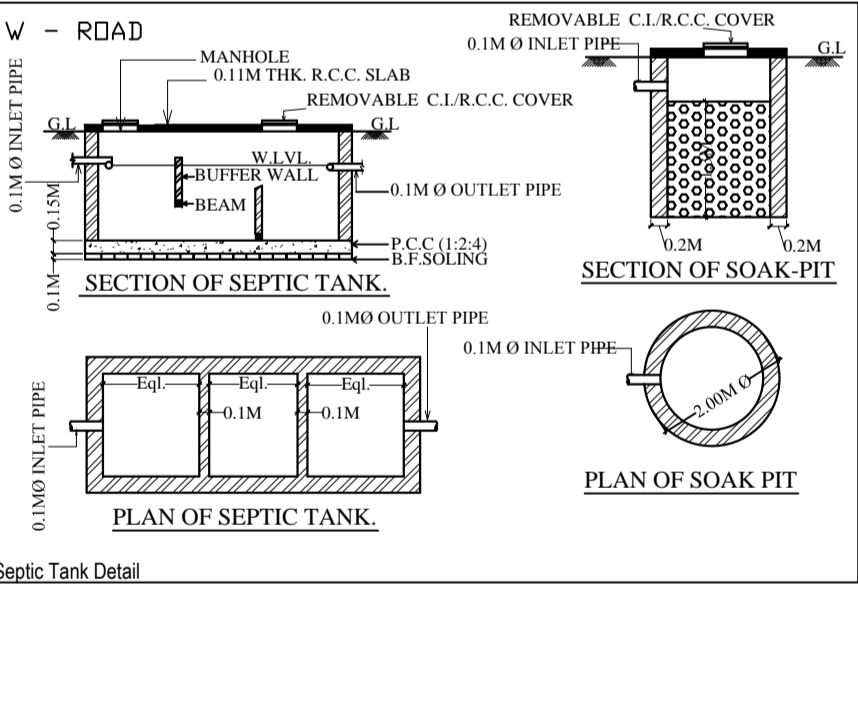
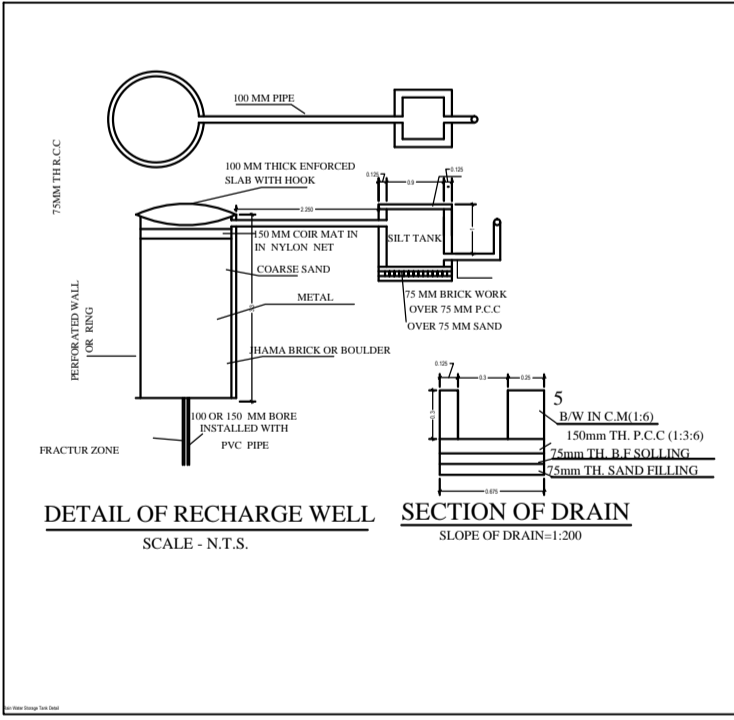
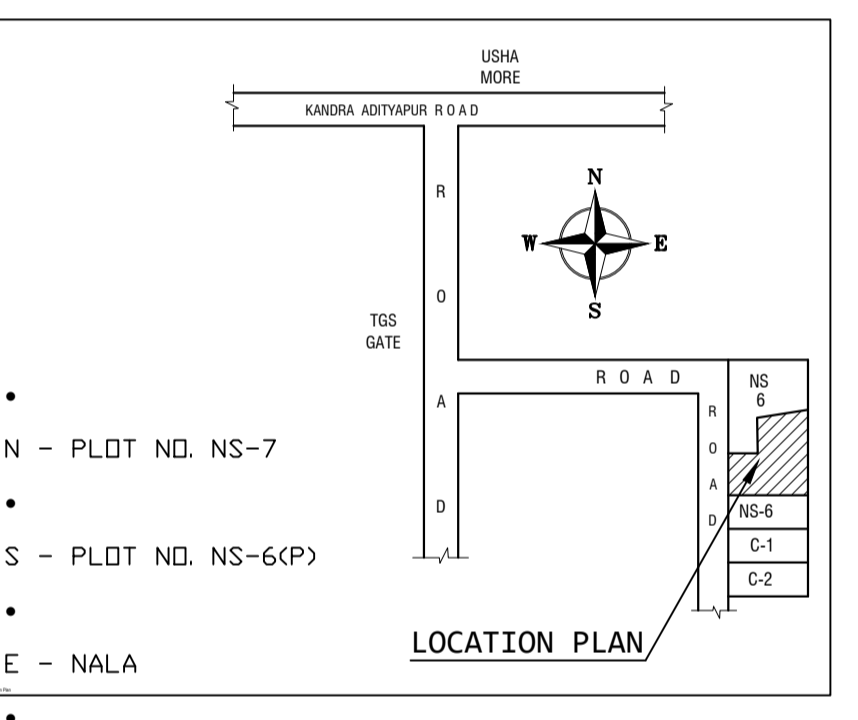
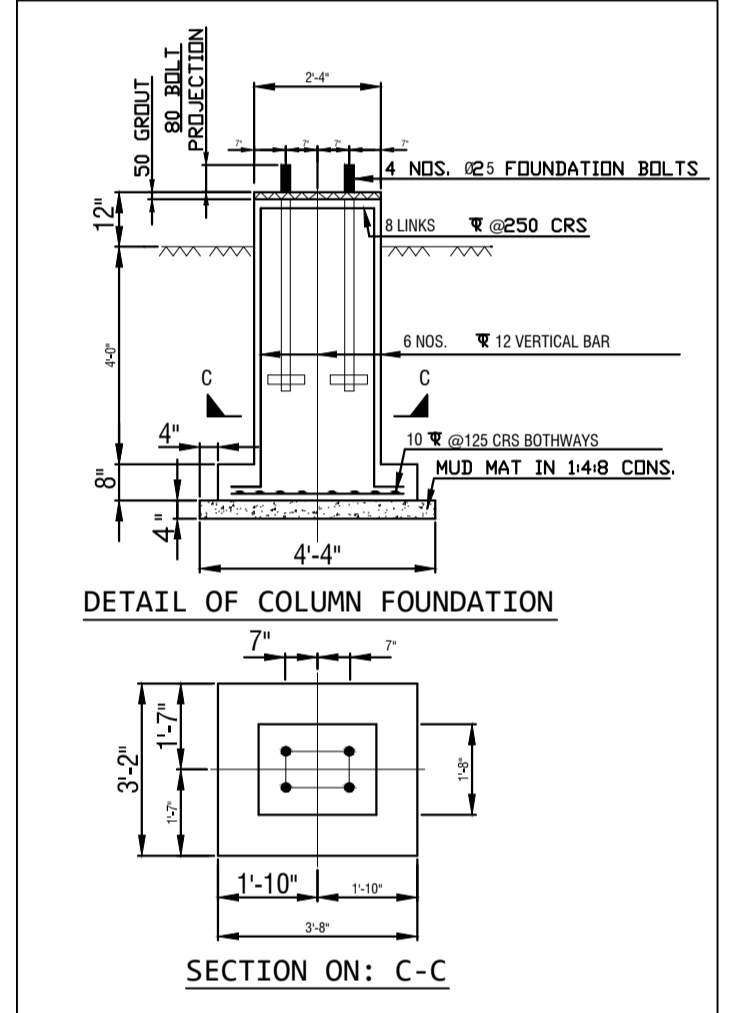
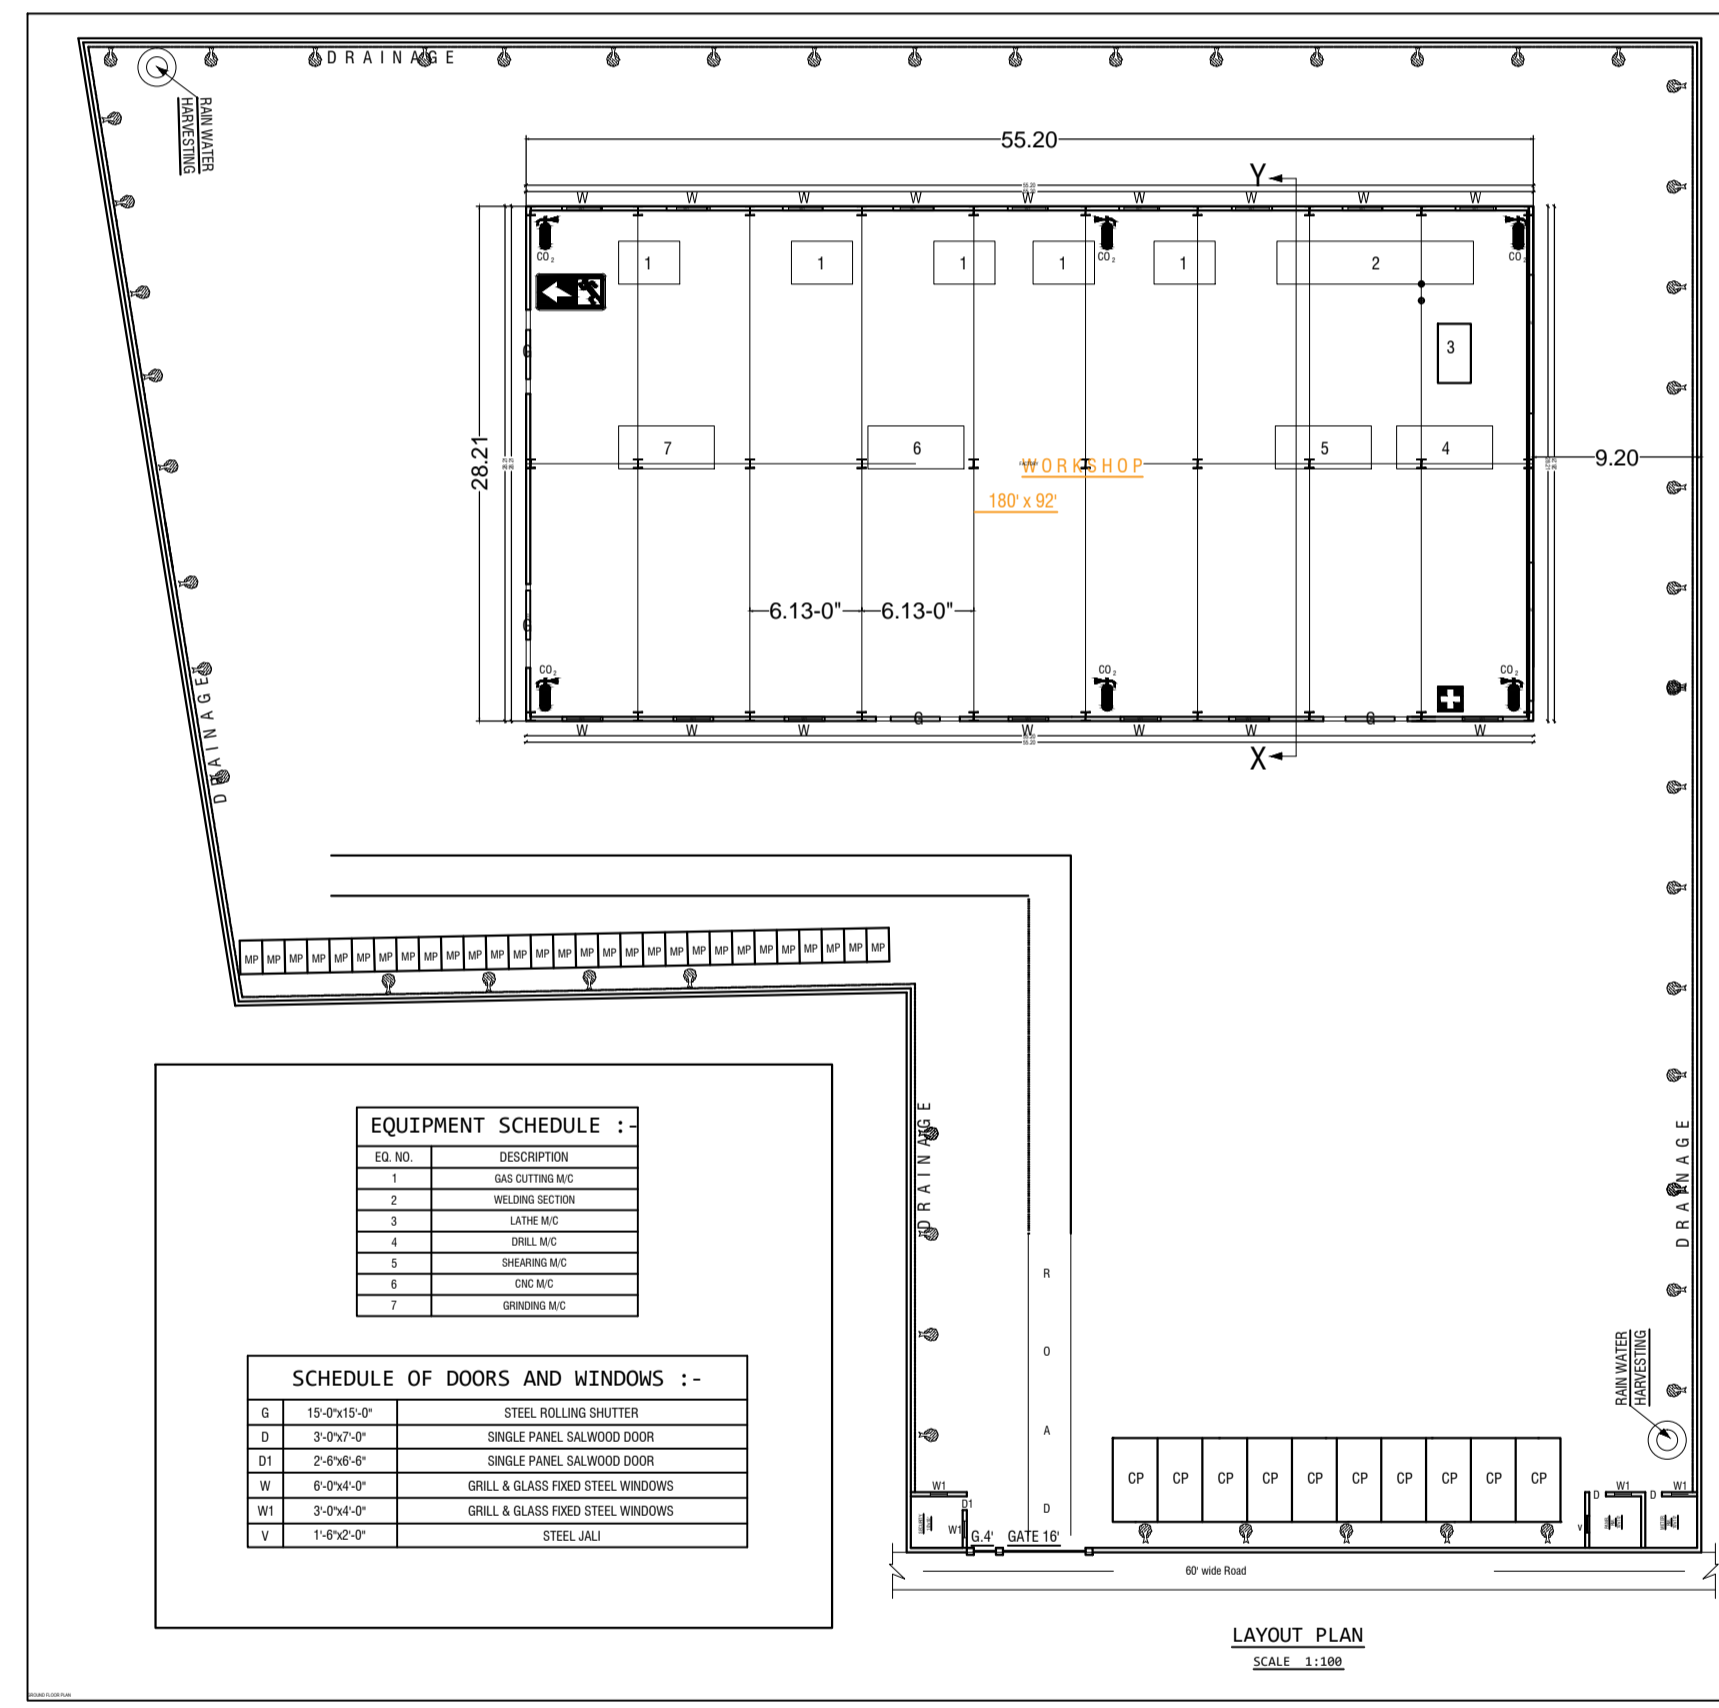
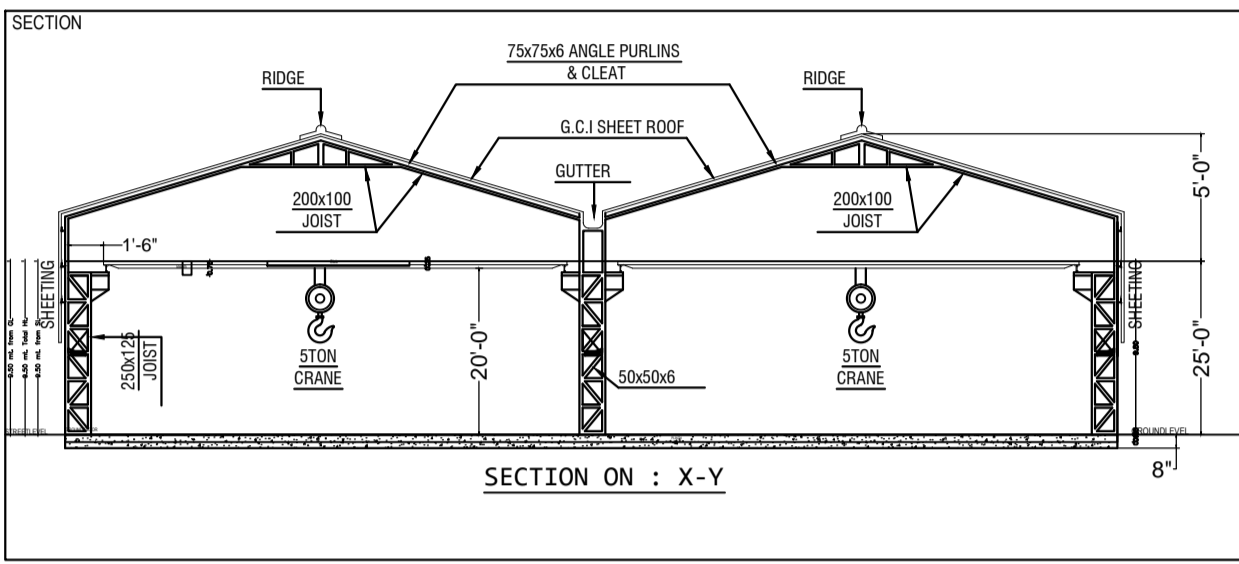
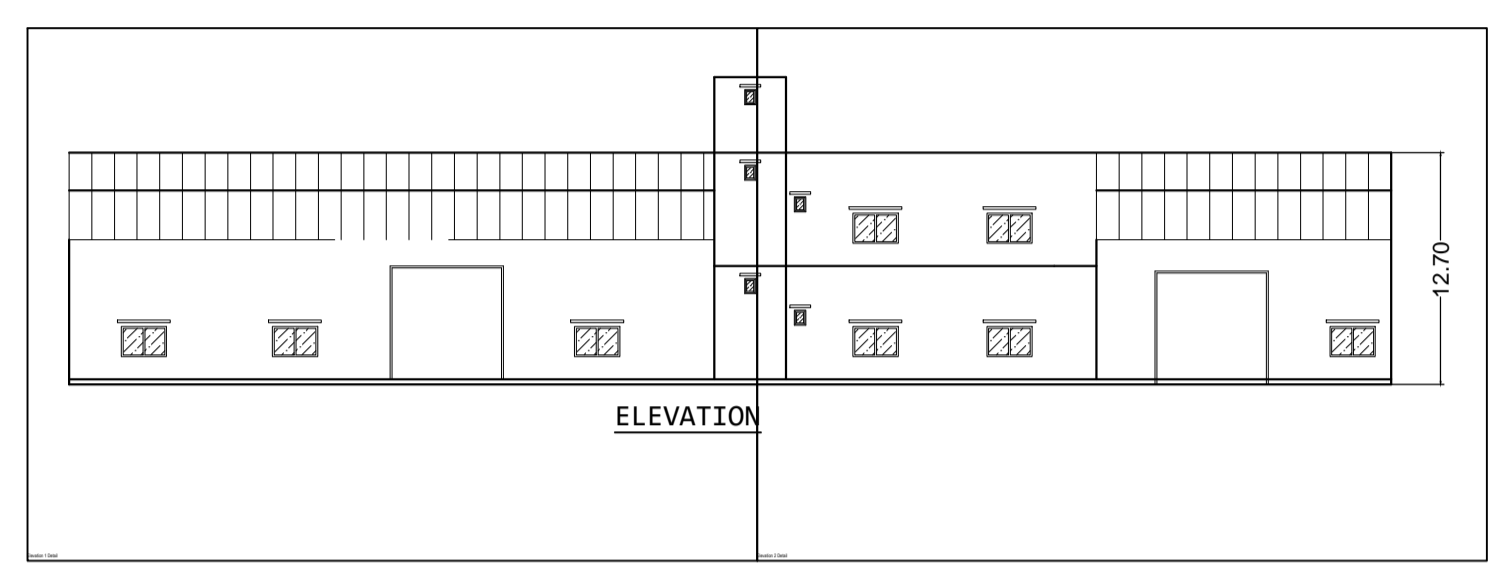


Project Title :M/S FRIENDS ASSOCIATES

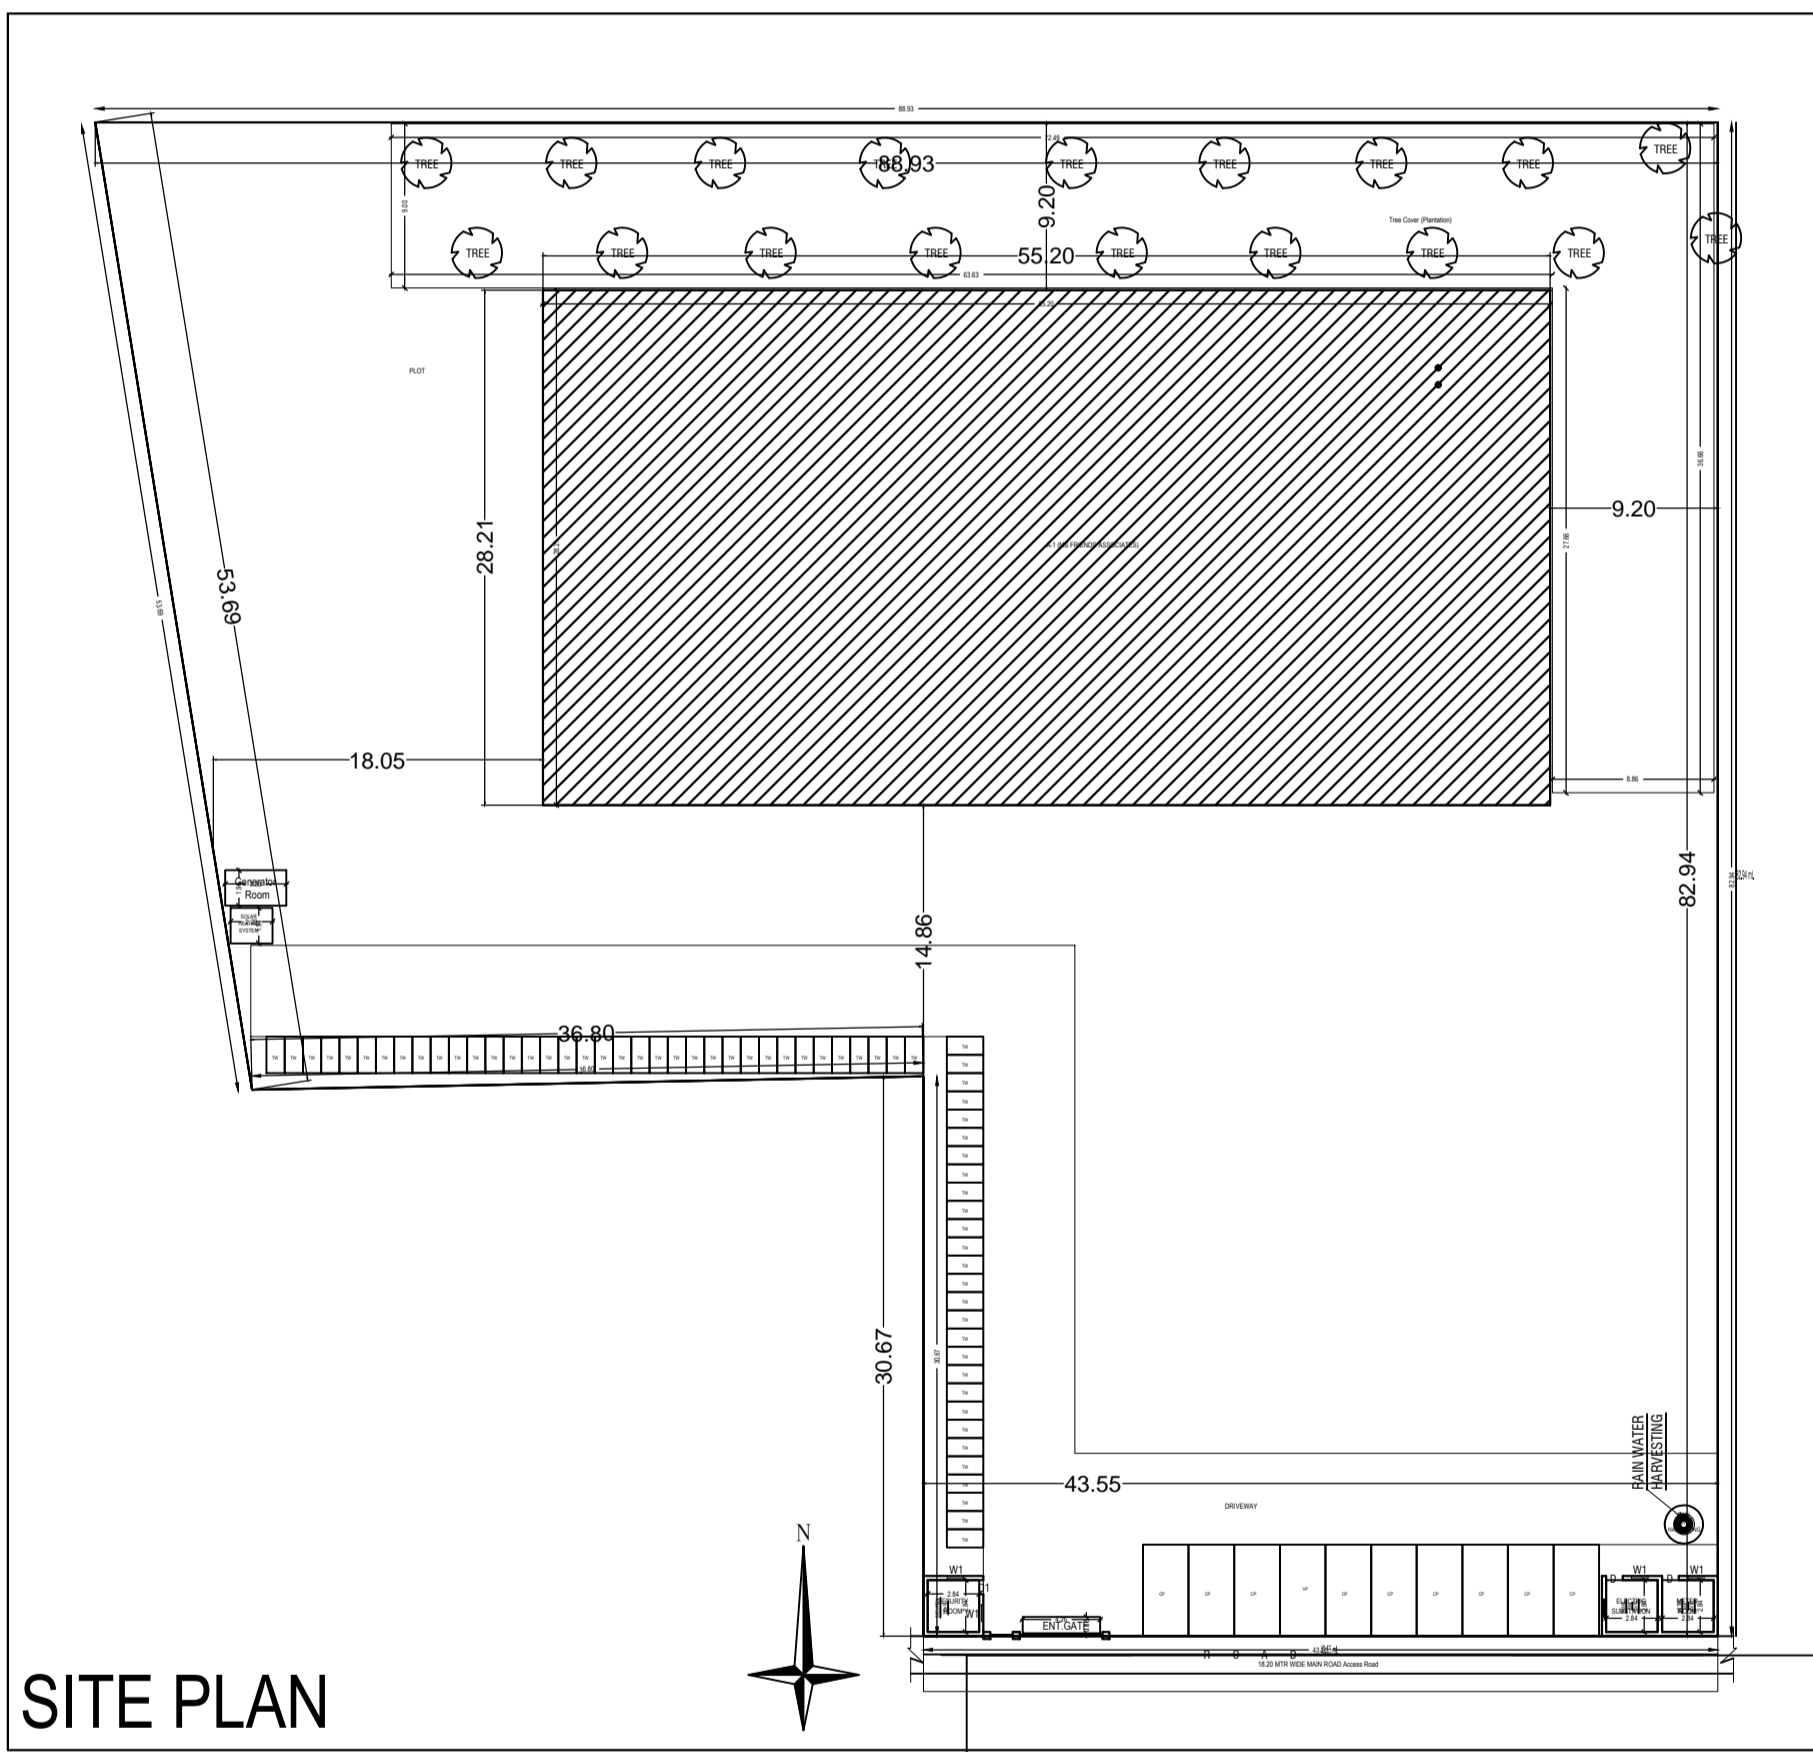

M/S FRIENDS ASSOCIATES  
 PLOT NO.: NS-6(P), PHASE: 5th  
 ADITYAPUR INDUSTRIAL AREA  
 DISTT.: SRAIKELLA-KHARSWAN